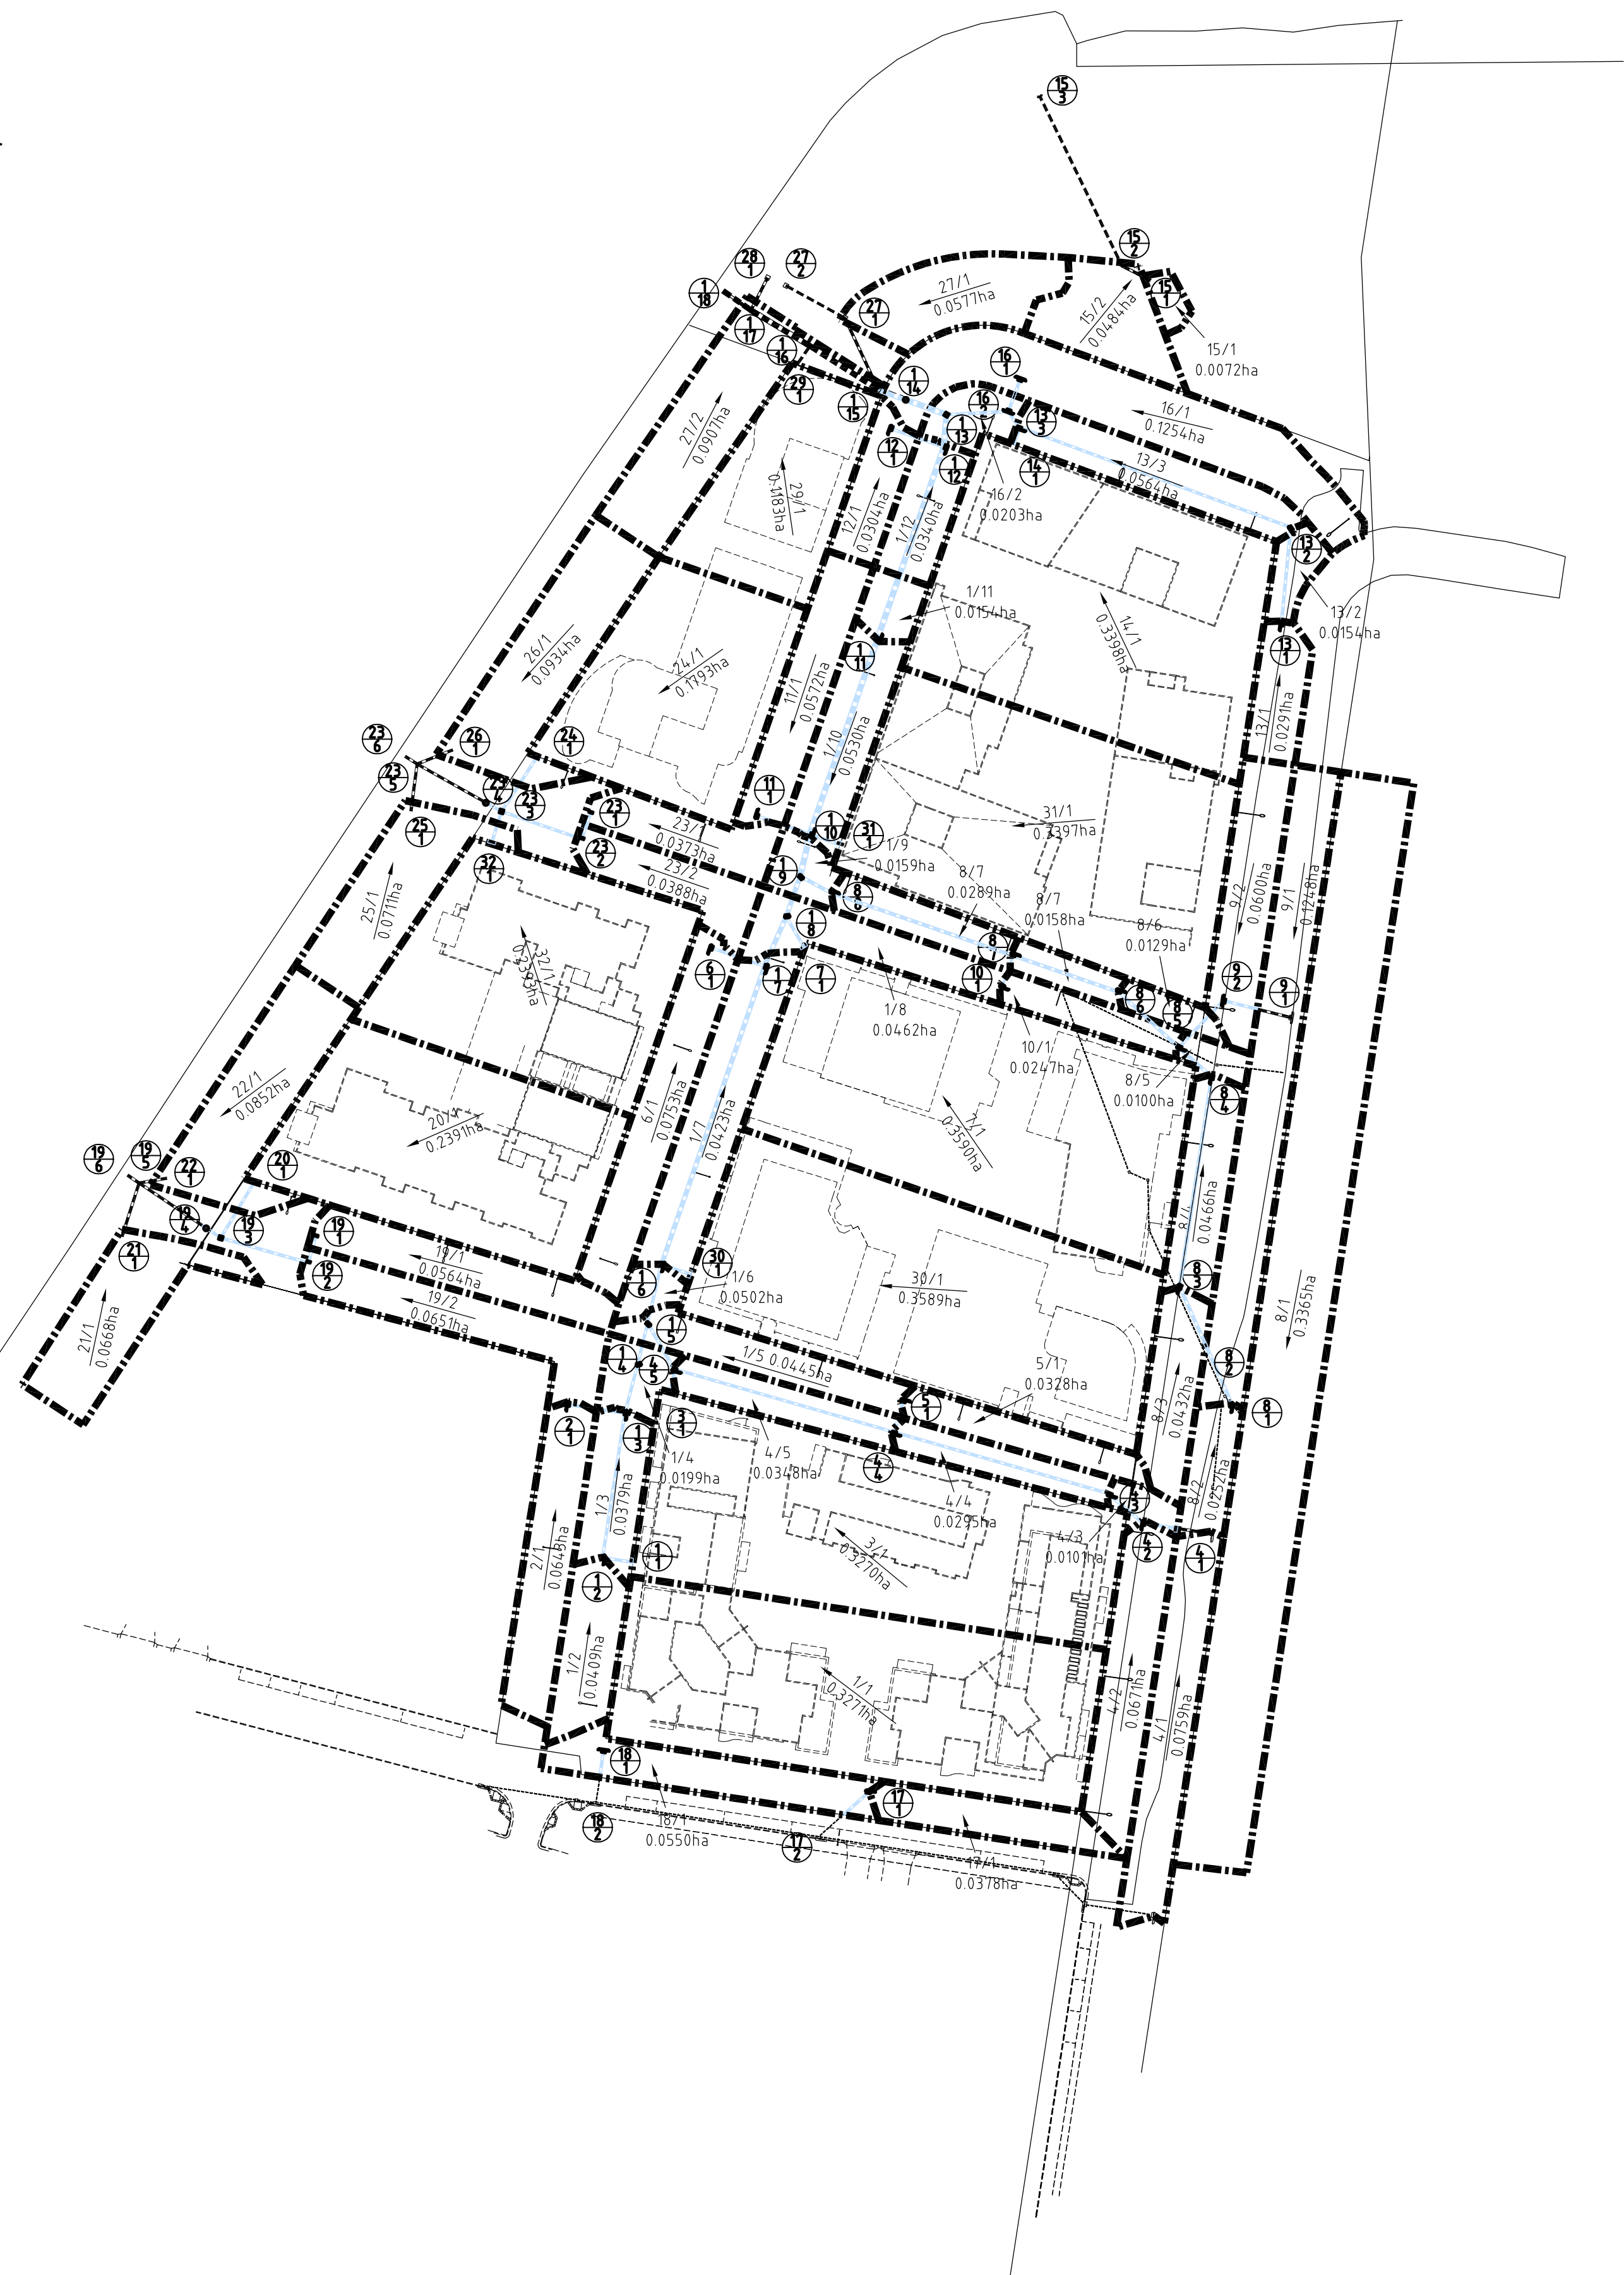


PIPE TRENCH DETAIL
TYPE HS2
N.T.S.

© 2008 Brown Consulting Pty Ltd

AMENDMENTS	1	RS	JT			07/11/08	
	2	RS	MR			14/01/09	DESIGN AMENDMENT
	3					27/01/09	DRAINAGE LINE NO 33 ADDED WALKER STREET ISALND ADDED
	4						
	5						
	6						

FIRST ISSUE	DESIGN	DRAWN	CHECK	APPROVED	DATE	AMENDMENT DETAILS
1	RS	JT			07/11/08	
2	RS	MR			14/01/09	DESIGN AMENDMENT
3					27/01/09	DRAINAGE LINE NO 33 ADDED WALKER STREET ISALND ADDED
4						
5						
6						

A3 PLOT

SCALE (METRES)

1:2000

1:1000

A1 PLOT

MICROFILM No.

.....

CLIENT

MERITON APARTMENTS PTY LTD

.....

PROJECT No.

L05092.CC.....

PROJECT

42 WALKER STREET

RHODES

Brown Consulting (NSW) Pty Ltd
 Level 2, 2 Burbank Place, Norwest Business Park Baulkham Hills NSW Australia 2153
 Telephone: 02 8808 5000 Facsimile: 02 8808 5099

Sydney
 Canberra
 Brisbane
 Melbourne
 Singapore

DRAWING TITLE

CATCHMENT PLAN AND

PIPE TRENCH DETAIL

DRAWING NUMBER	SHEET	AMEND.
L05092-CC-801	43 of 52	2