


BUILDING C UNIT NUMBERS								
LEVEL	UNIT TYPE							
	A	B	C	D	E	F	G	H
8	801	802	803	804	805	806	807	808
9	901	902	903	904	905	906	907	908
10	1001	1002	1003	1004	1005	1006	1007	1008
11	1101	1102	1103	1104	1105	1106	1107	1108
12	1201	1202	1203	1204	1205	1206	1207	1208
13	1301	1302	1303	1304	1305	1306	1307	1308
14	1401	1402	1403	1404	1405	1406	1407	1408
15	1501	1502	1503	1504	1505	1506	1507	1508
16	1601	1602	1603	1604	1605	1606	1607	1608

UNIT NUMBERS								
LEVEL	UNIT TYPE							
	A	B	C	D	E	F	G	H
8	801	802	803	804	805	806	807	808
9	901	902	903	904	905	906	907	908
10	1001	1002	1003	1004	1005	1006	1007	1008
11	1101	1102	1103	1104	1105	1106	1107	1108
12	1201	1202	1203	1204	1205	1206	1207	1208
13	1301	1302	1303	1304	1305	1306	1307	1308
14	1401	1402	1403	1404	1405	1406	1407	1408
15	1501	1502	1503	1504	1505	1506	1507	1508
16	1601	1602	1603	1604	1605	1606	1607	1608

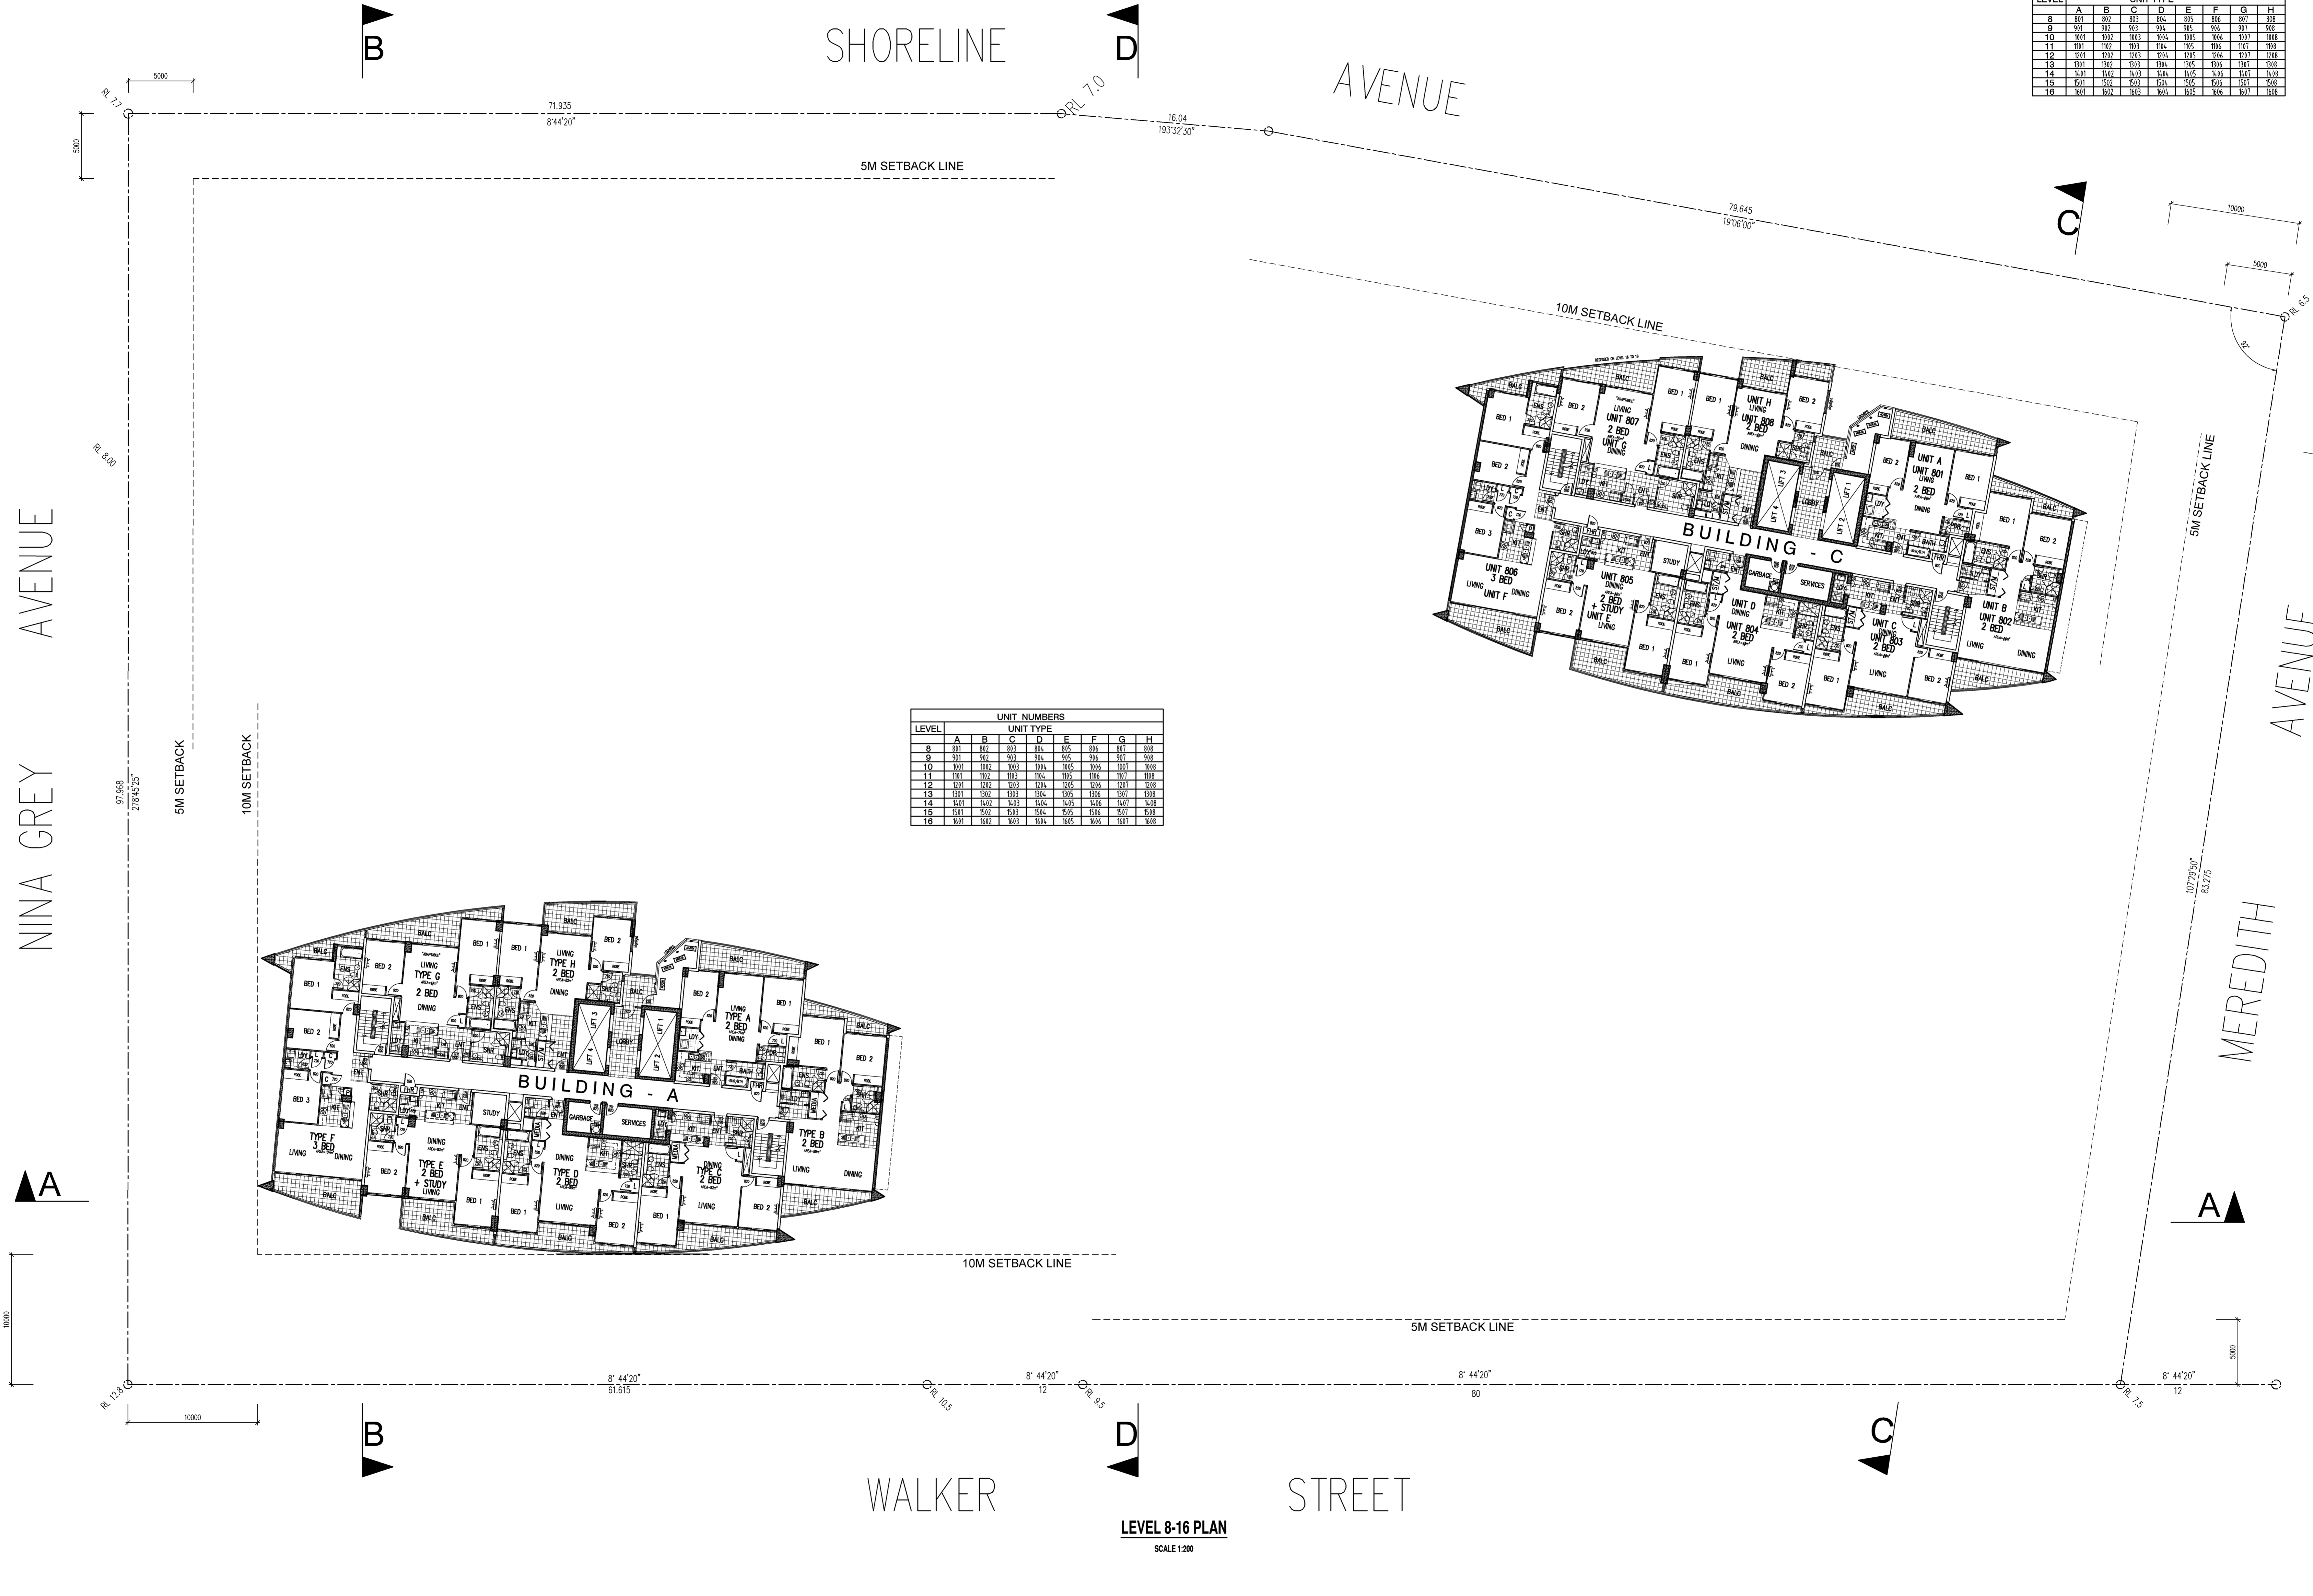

LEVEL 8-16 PLAN
SCALE 1:200

<p>C 14.09.10 GARBAGE CHUTES ADDED BLOCKS A AND C. A:AH</p> <p>B 28.04.10 PLANS AMENDED TO MATCH FACADE. KBA</p> <p>A 16.04.10 ISSUE FOR DEVELOPMENT APPLICATION. JK</p>	<p>DO NOT SCALE.</p> <p>USE FIGURED DIMENSIONS AT ALL TIMES. IF IN DOUBT CHECK WITH MERITON APARTMENTS PTY. LTD. CONTRACTOR/S TO CHECK AND VERIFY ALL LEVELS, DATINGS AND DIMENSIONS ON SITE AND SHALL REPORT ANY DISCREPANCIES OR OMISSIONS TO MERITON APARTMENTS PTY. LTD. PRIOR TO COMMENCEMENT OF WORK AND DURING THE CONSTRUCTION PHASE.</p>	<p>NORTH</p>	<p>GENERAL NOTES:</p> <p>THIS DRAWING IS THE EXCLUSIVE PROPERTY OF MERITON APARTMENTS PTY. LTD. AND THE REPRODUCTION OF ANY PART WITHOUT THE PRIOR WRITTEN CONSENT OF MERITON APARTMENTS PTY. LTD. IS A VIOLATION OF APPLICABLE LAWS. IN NO EVENT SHALL MERITON APARTMENTS PTY. LTD. BE HELD LIABLE FOR SPECIAL, COLLATERAL, INCIDENTAL OR CONSEQUENTIAL LIABILITY IN CONNECTION WITH THE USE OF THIS DIGITAL DATA ONCE RELEASED FROM THE MERITON APARTMENTS PTY. LTD. OFFICES.</p> <p>THIS DRAWING IS TO BE READ AND UNDERSTOOD IN CONJUNCTION WITH THE STRUCTURAL, MECHANICAL, ELECTRICAL AND / OR ANY OTHER CONSULTANTS DOCUMENTATION AS MAY BE APPLICABLE TO THE PROJECT PRIOR TO THE START OF ANY WORKS AND FOR ITS DURATION.</p>	<p>Meriton Apartments Pty. Ltd. Builders & Developers</p> <p>Level 11, 528 Kent Street, Sydney NSW 2000. Email: info@meriton.com.au Tel: (02) 9287 2888 Fax: (02) 9287 2777 Internet: http://www.meriton.com.au</p>	<p>PROJECT:</p> <p>PROPOSED RESIDENTIAL DEVELOPMENT LOT 101 AND 102 52 WALKER STREET RHODES, NSW XX</p>	<p>DRAWING TITLE:</p> <p>LEVEL 8-16 PLAN</p>	<p>PROJECT No. 749 & 750</p> <p>DATE: 9/15/2010</p> <p>DRAWN BY: AH</p> <p>SCALE: AS SHOWN</p>	<p>DRAWING No. DA-38</p> <p>REV. C</p>
--	---	--------------	--	--	---	--	--	--