


WALKER STREET

CROSS VENTILATION GROUND FLOOR PLAN

SCALE 1:200

REVISION	DATE	BY	ISSUE	DATE	REVISION	BY

DO NOT SCALE.
 USE FIGURED DIMENSIONS AT ALL TIMES. IF IN DOUBT CHECK WITH MERITON APARTMENTS PTY. LTD. CONTRACTORS TO CHECK AND VERIFY ALL LEVELS, DATINGS AND DIMENSIONS ON SITE AND SHALL REPORT ANY DISCREPANCIES OR OMISSIONS TO MERITON APARTMENTS PTY. LTD. PRIOR TO COMMENCEMENT OF WORK AND DURING THE CONSTRUCTION PHASE.

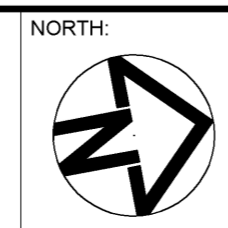

GENERAL NOTES:
 THIS DRAWING IS TO BE READ AND UNDERSTOOD IN CONJUNCTION WITH THE STRUCTURAL, MECHANICAL, ELECTRICAL AND / OR ANY OTHER CONSULTANTS DOCUMENTATION AS MAY BE APPLICABLE TO THE PROJECT PRIOR TO THE START OF ANY WORKS AND FOR ITS DURATION.

Meriton
 Apartments Pty. Ltd.
 Builders & Developers

Level 11, 528 Kent Street, Sydney NSW 2000
 Tel: (02) 9287 2888 Fax: (02) 9287 2777 Email: info@meriton.com.au

PROJECT:
 PROPOSED RESIDENTIAL DEVELOPMENT
 LOT 101 AND 102
 52 WALKER STREET
 RHODES, NSW XX

DRAWING TITLE	PROJECT No.	DATE	DRAWING No.	REV.
CROSS VENTILATION GROUND FLOOR PLAN	749 & 750	9/15/2010	DA-100	A

CAD FILE: S:\VC-WALKER\ARCH\LOT-101-102-AMENDED-DA-NOT-LOGGED-AUG-2010\LOT-101 AND 102\DA-100-01