
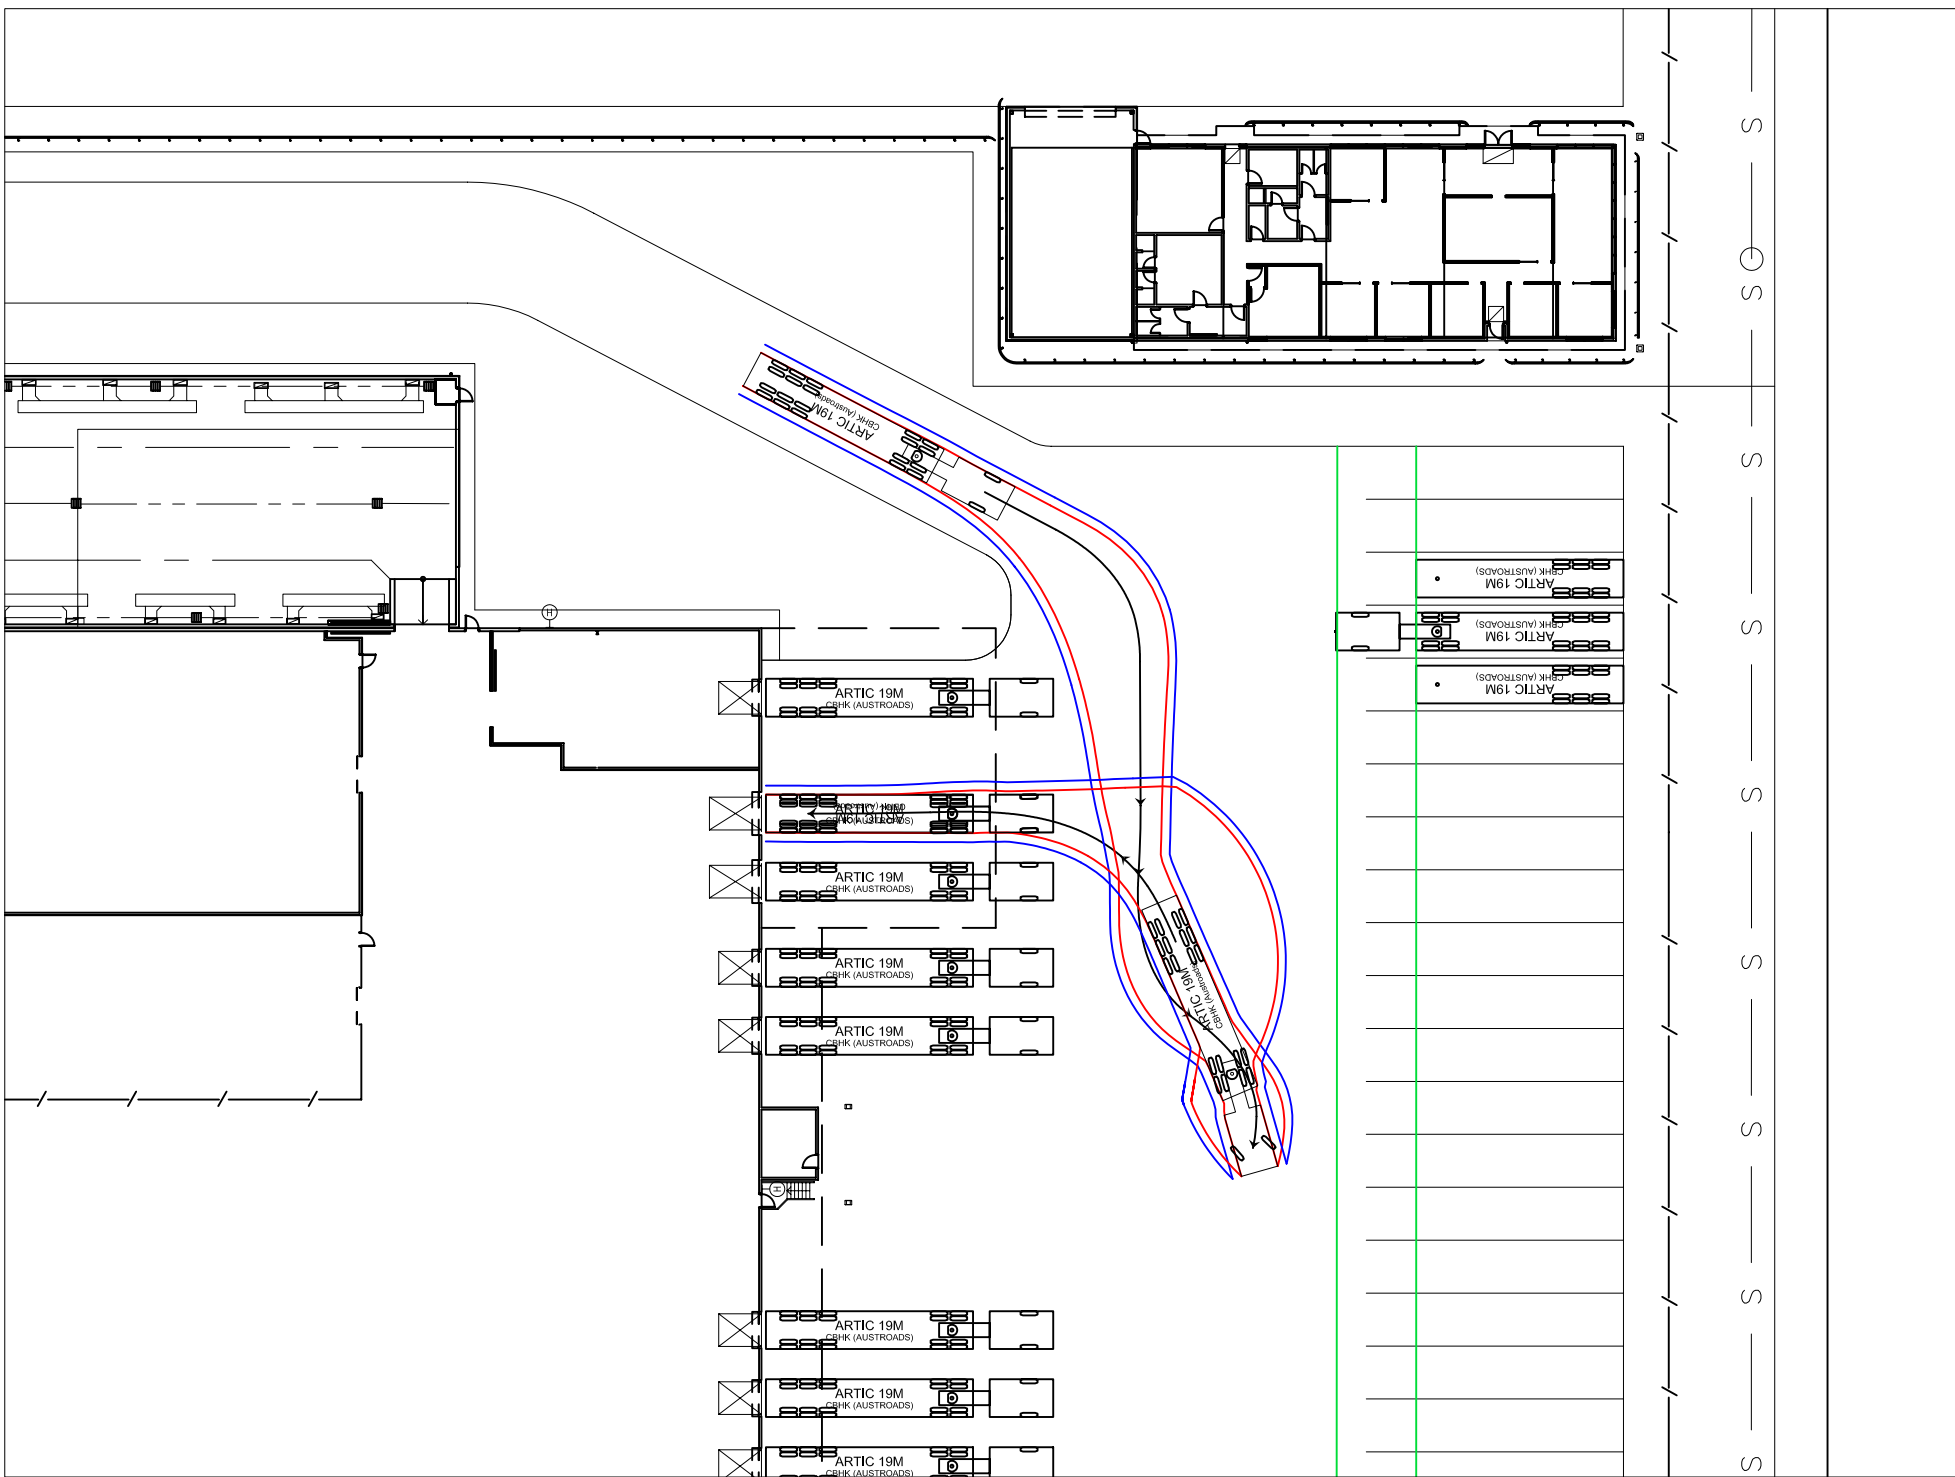


LOT 403
DP 1141990

BIG W
Preliminary FFL 39.7m



NOTE:
SKETCH PLAN ONLY. PROPERTY BOUNDARIES,
UTILITIES, KERBLINES & DIMENSIONS ARE SUBJECT TO
SURVEY AND FINAL DESIGN. TRAFFIC MEASURES
PROPOSED IN THIS PLAN ARE CONCEPT ONLY AND
ARE SUBJECT TO FINAL DESIGN BY CIVIL ENGINEERS.

26.0m B-DOUBLE VEHICLE
SWEEP PATHS
- BIG W

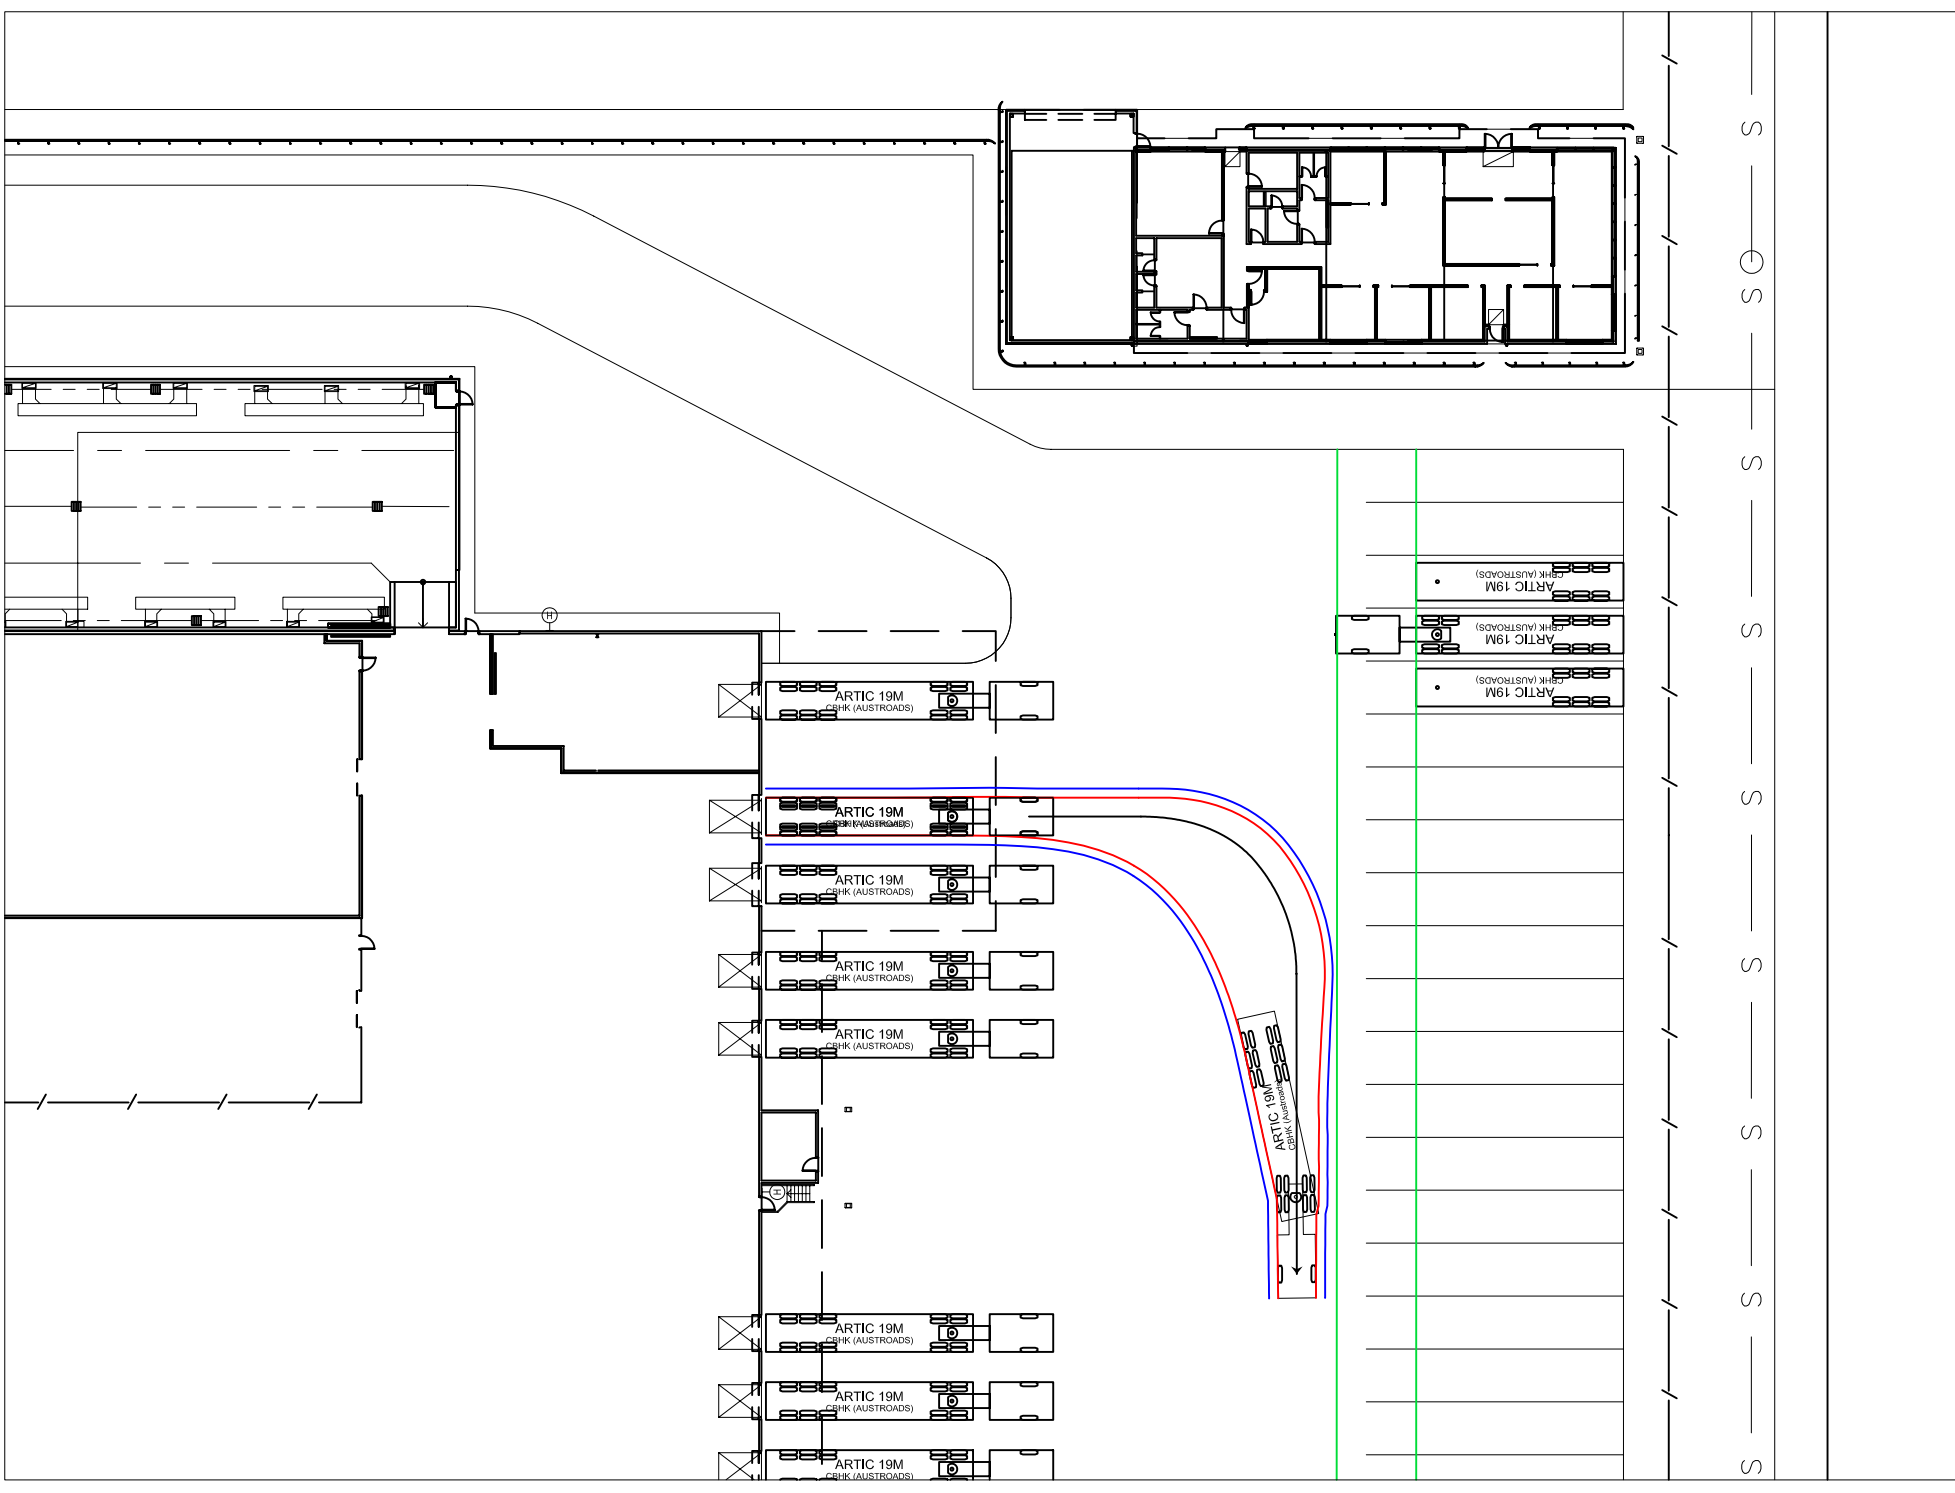



NOTE:
 SKETCH PLAN ONLY. PROPERTY BOUNDARIES,
 UTILITIES, KERBLINES & DIMENSIONS ARE SUBJECT TO
 SURVEY AND FINAL DESIGN. TRAFFIC MEASURES
 PROPOSED IN THIS PLAN ARE CONCEPT ONLY AND
 ARE SUBJECT TO FINAL DESIGN BY CIVIL ENGINEERS.

**19.0m ARTICULATED
 VEHICLE SWEEP PATHS
 - BIG W**

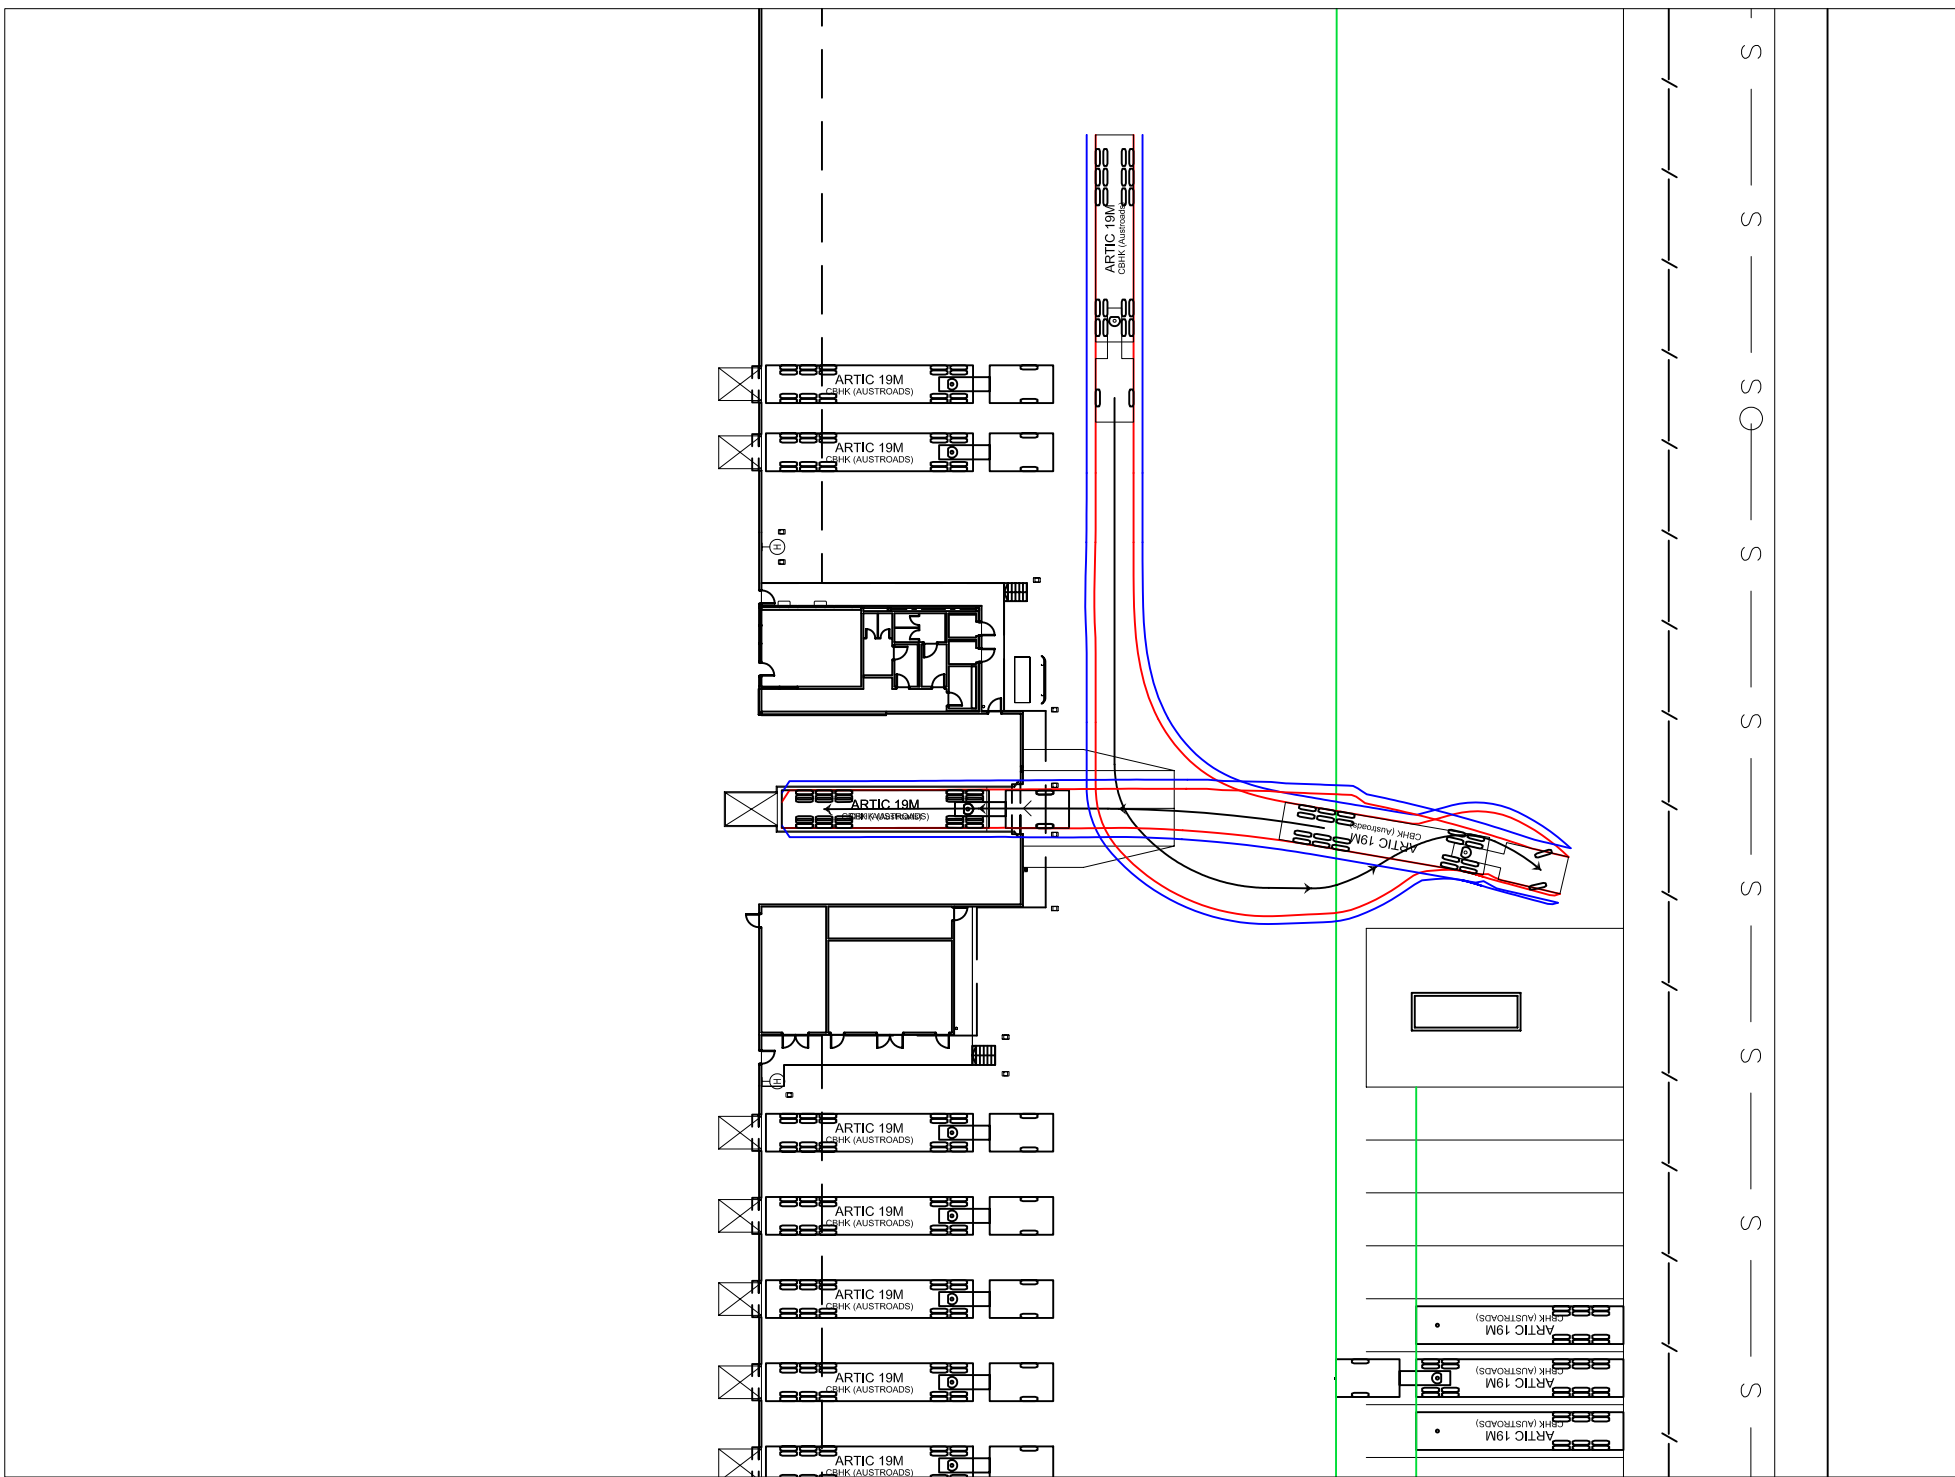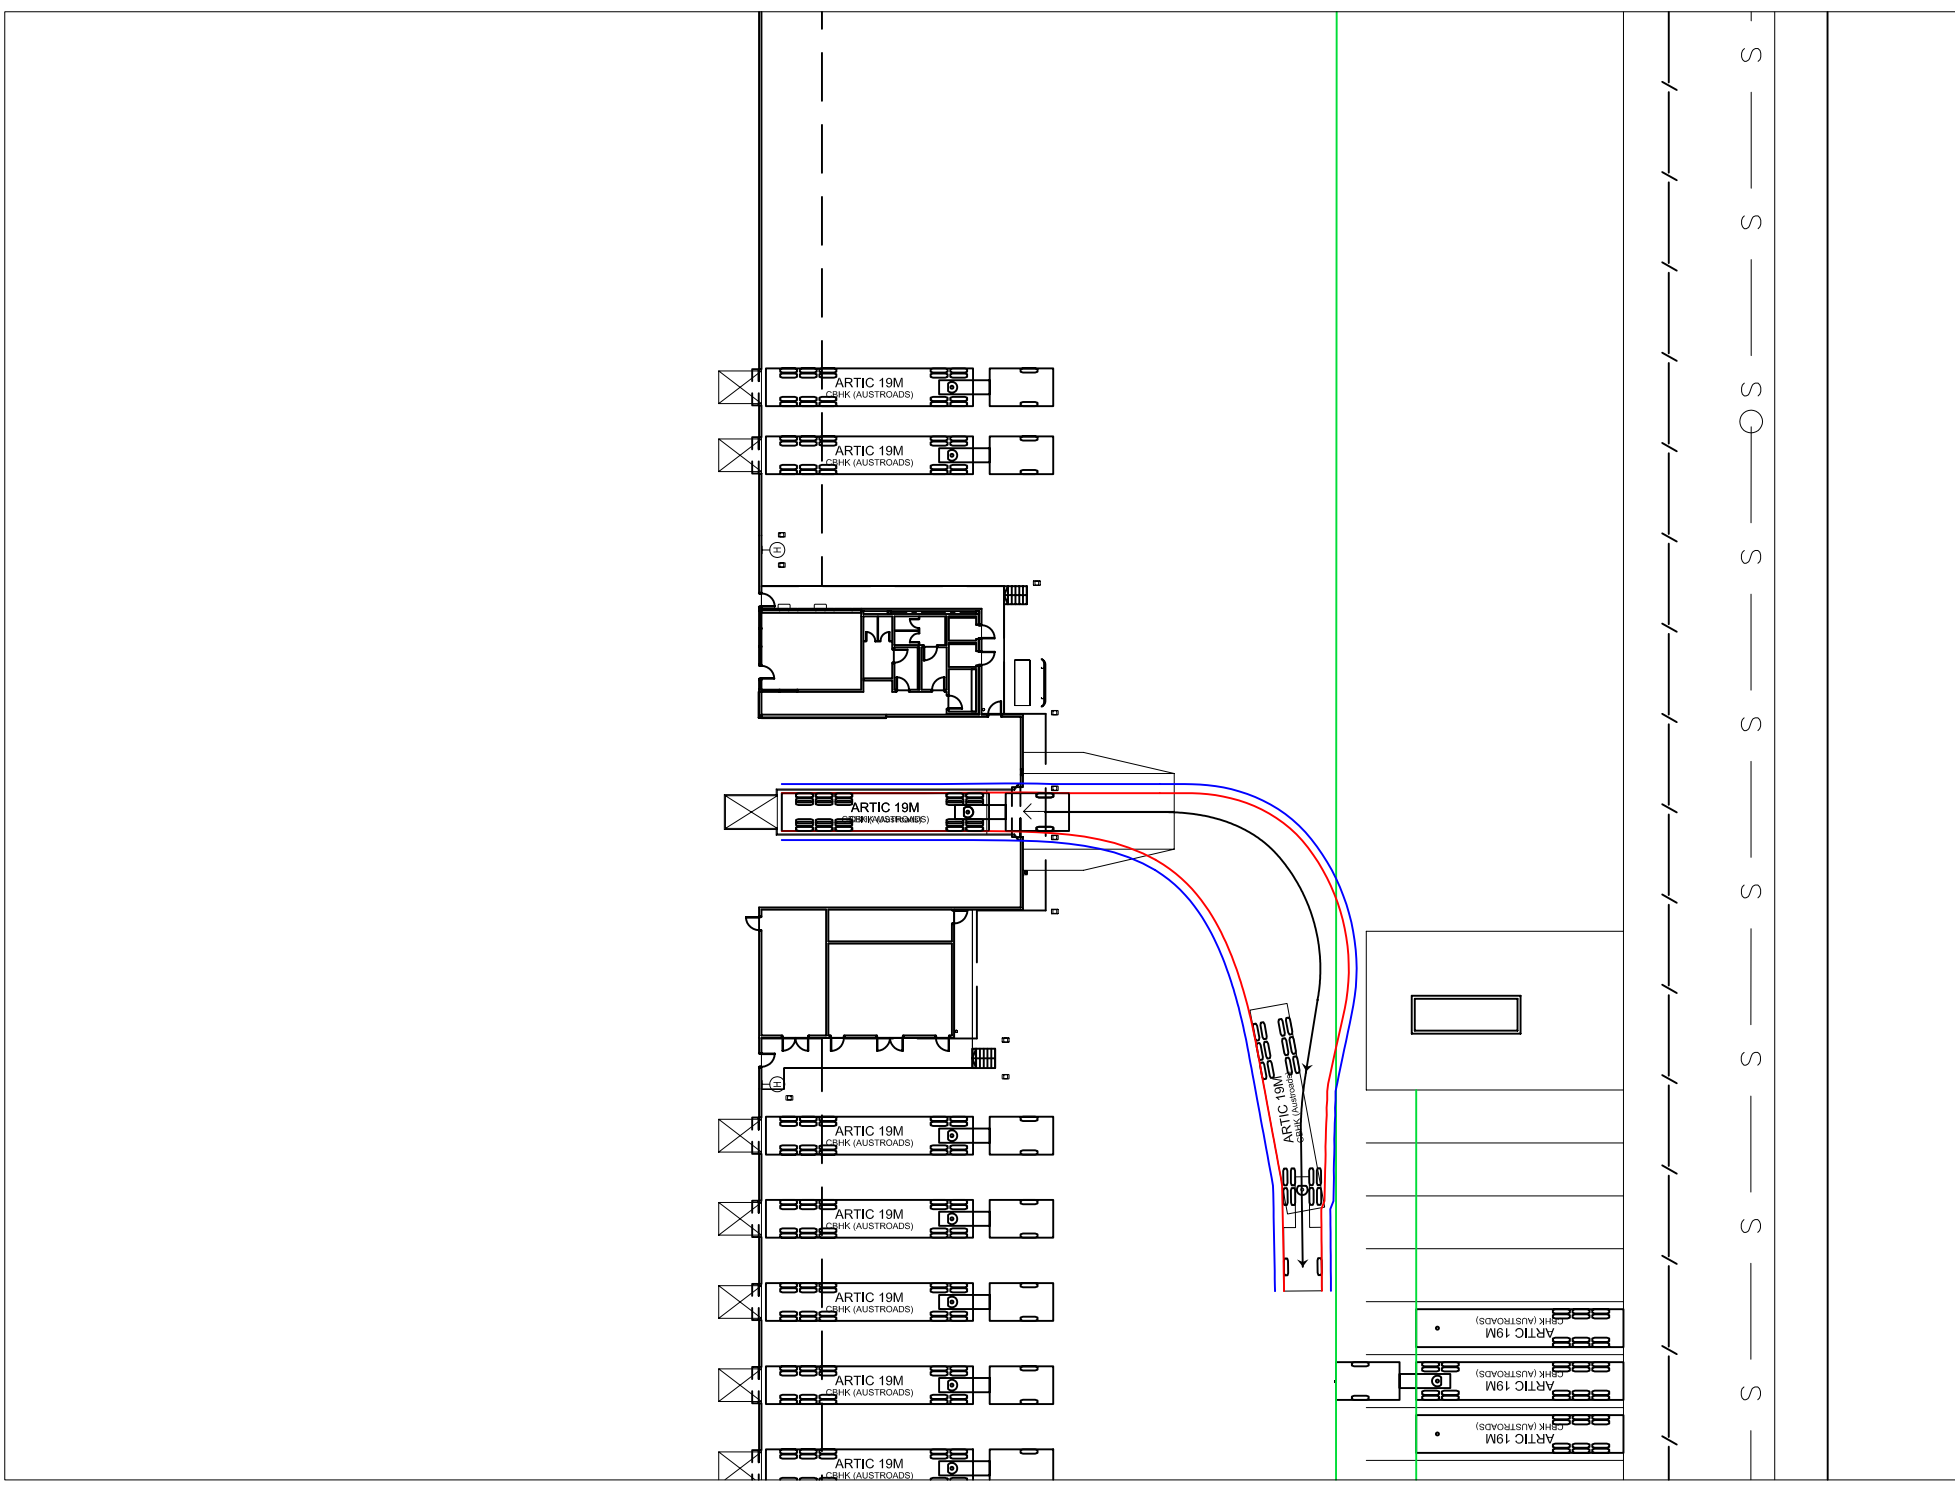



NOTE:
 SKETCH PLAN ONLY. PROPERTY BOUNDARIES,
 UTILITIES, KERBLINES & DIMENSIONS ARE SUBJECT TO
 SURVEY AND FINAL DESIGN. TRAFFIC MEASURES
 PROPOSED IN THIS PLAN ARE CONCEPT ONLY AND
 ARE SUBJECT TO FINAL DESIGN BY CIVIL ENGINEERS.

**19.0m ARTICULATED
 VEHICLE SWEEP PATHS
 - BIG W**

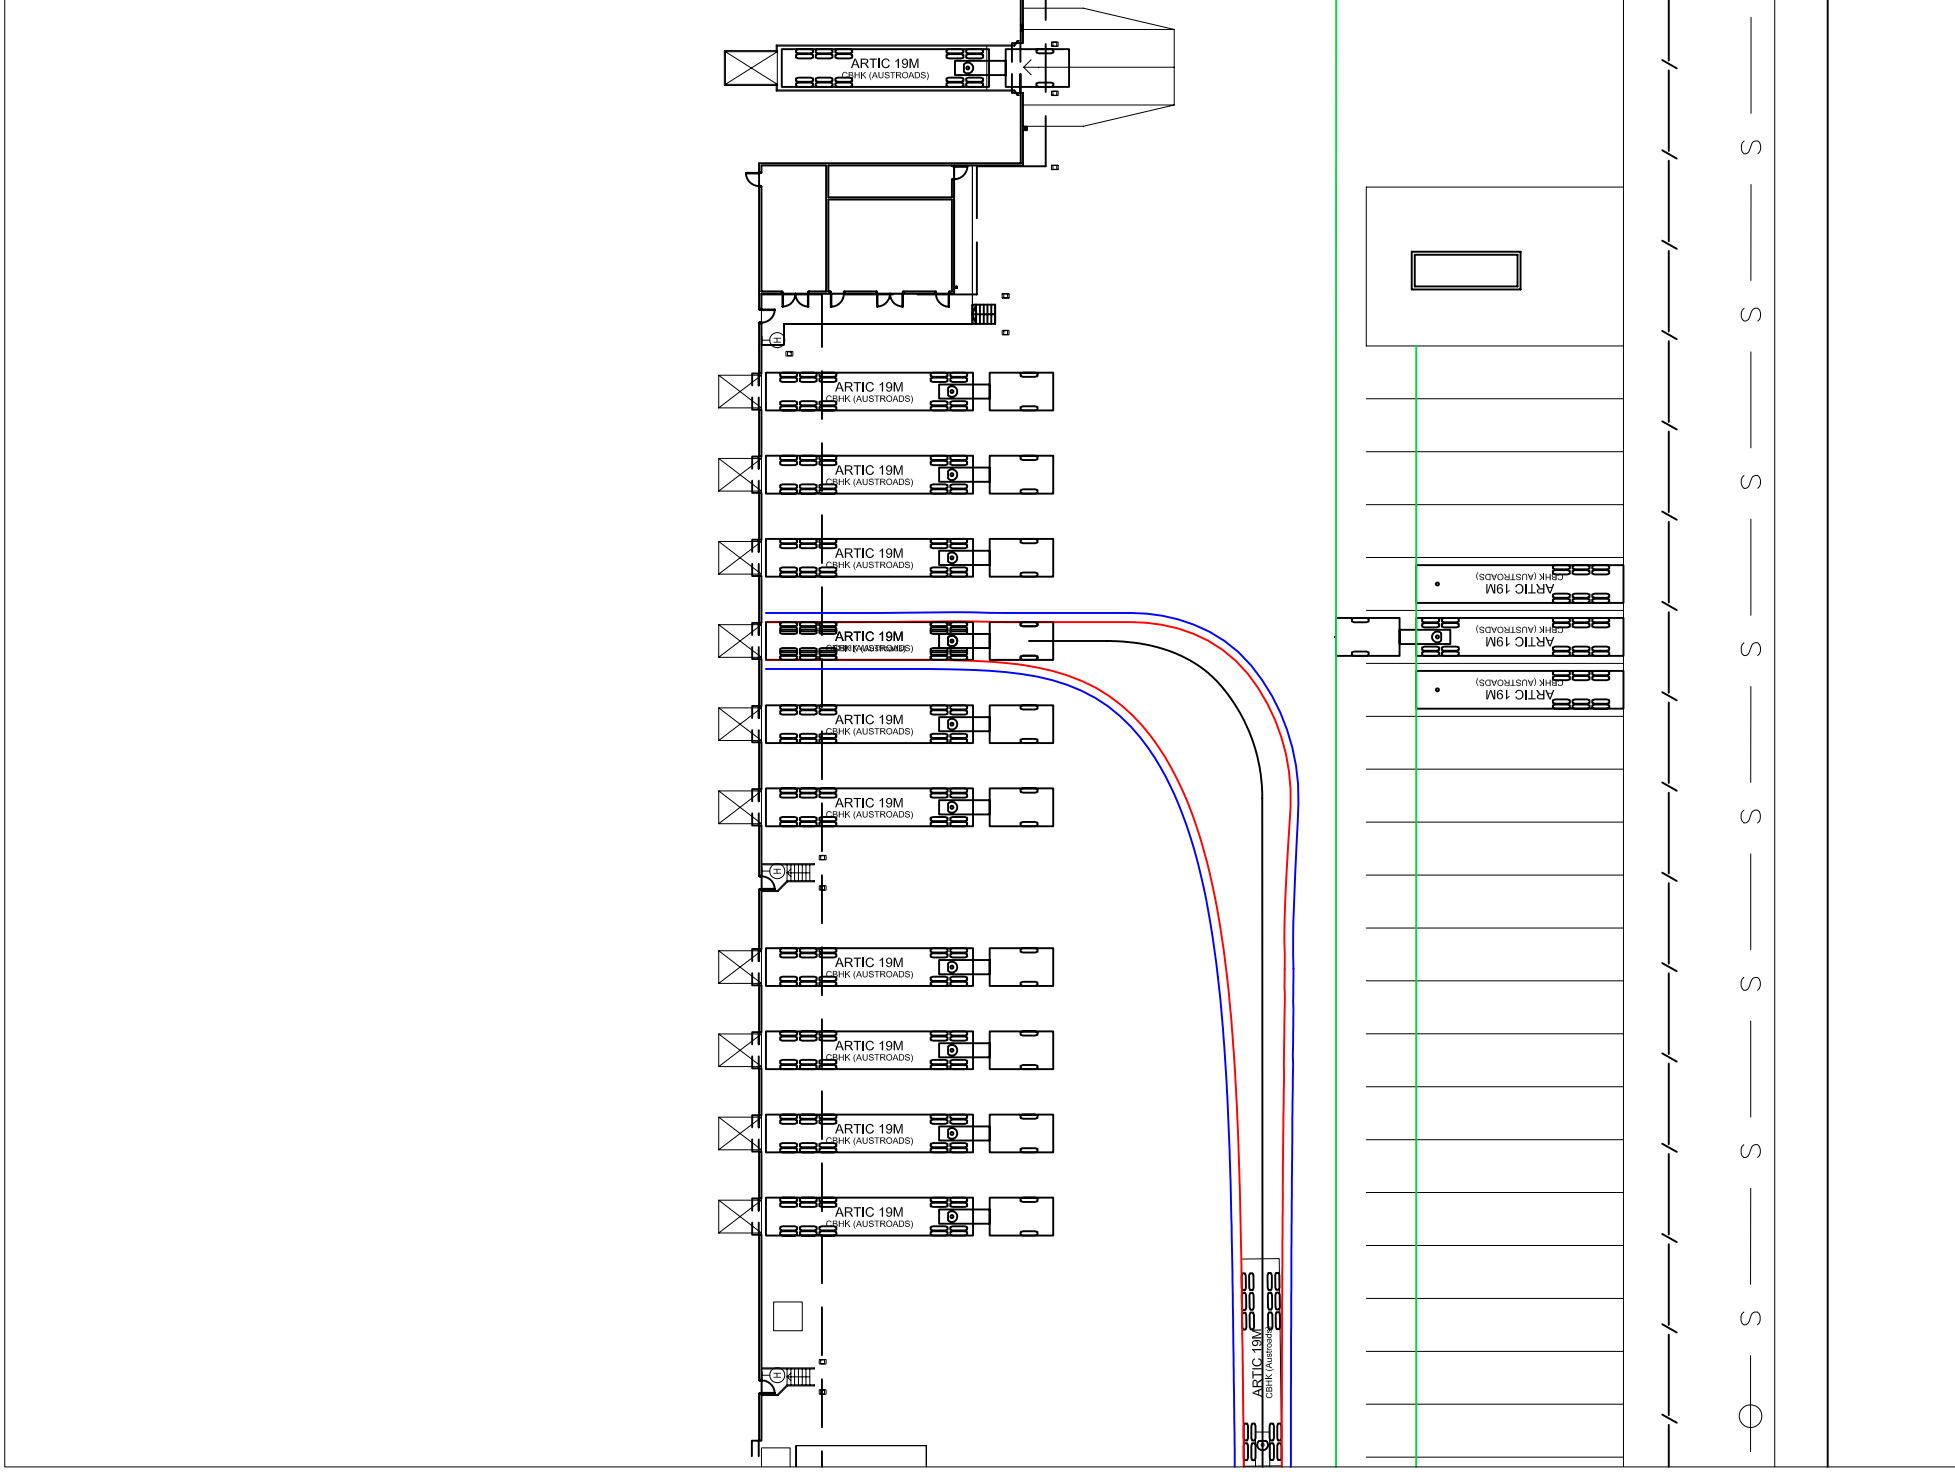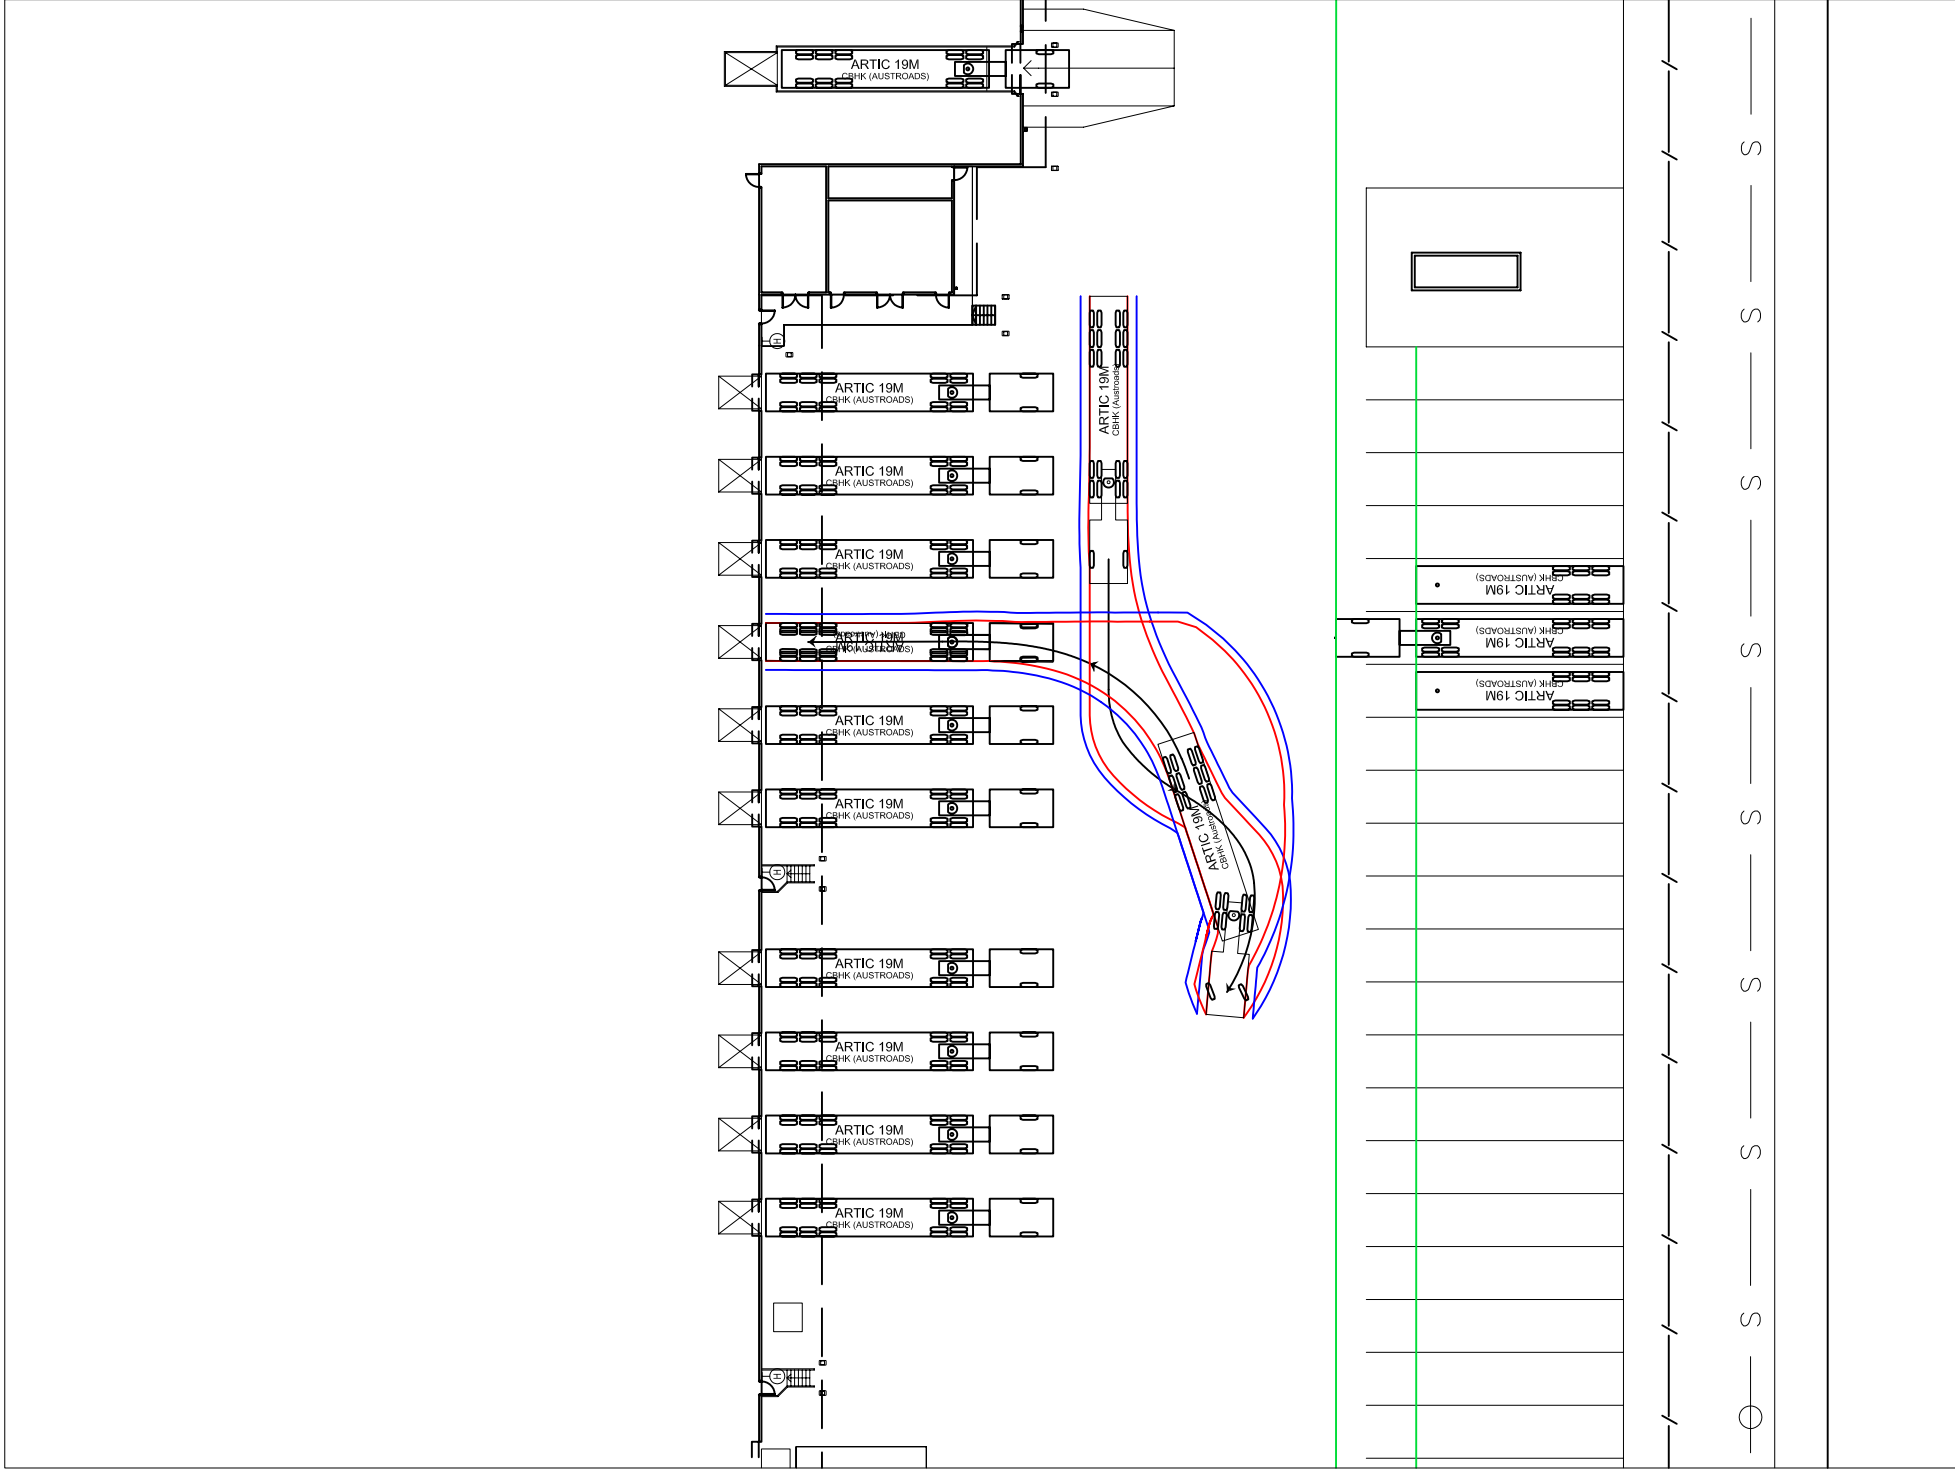



NOTE:
 SKETCH PLAN ONLY. PROPERTY BOUNDARIES,
 UTILITIES, KERBLINES & DIMENSIONS ARE SUBJECT TO
 SURVEY AND FINAL DESIGN. TRAFFIC MEASURES
 PROPOSED IN THIS PLAN ARE CONCEPT ONLY AND
 ARE SUBJECT TO FINAL DESIGN BY CIVIL ENGINEERS.

**19.0m ARTICULATED
 VEHICLE SWEEP PATHS
 - BIG W**

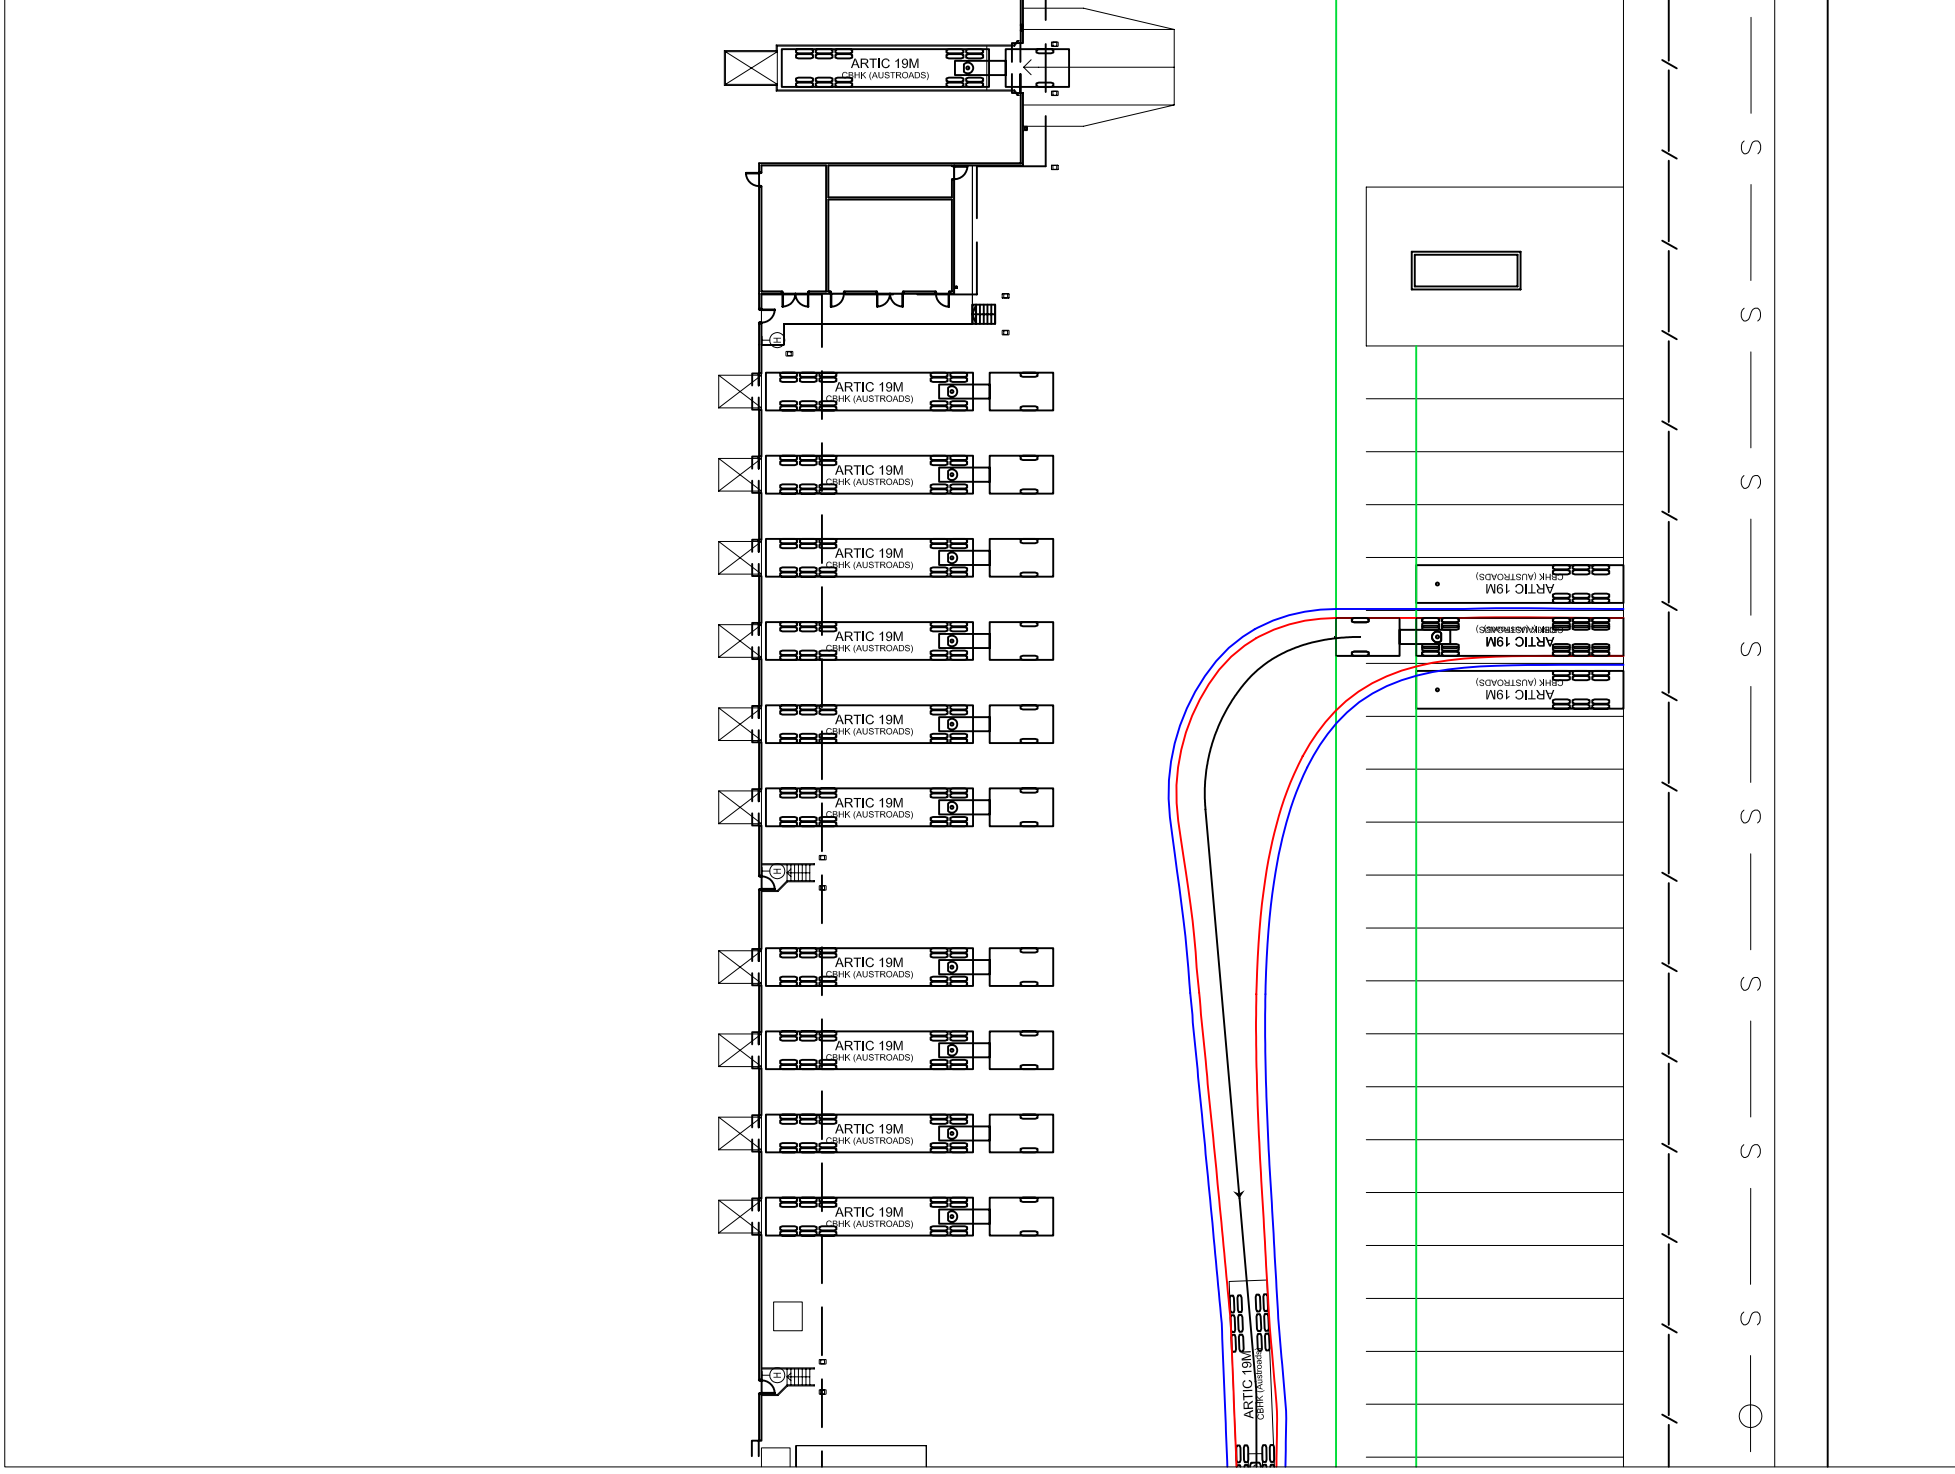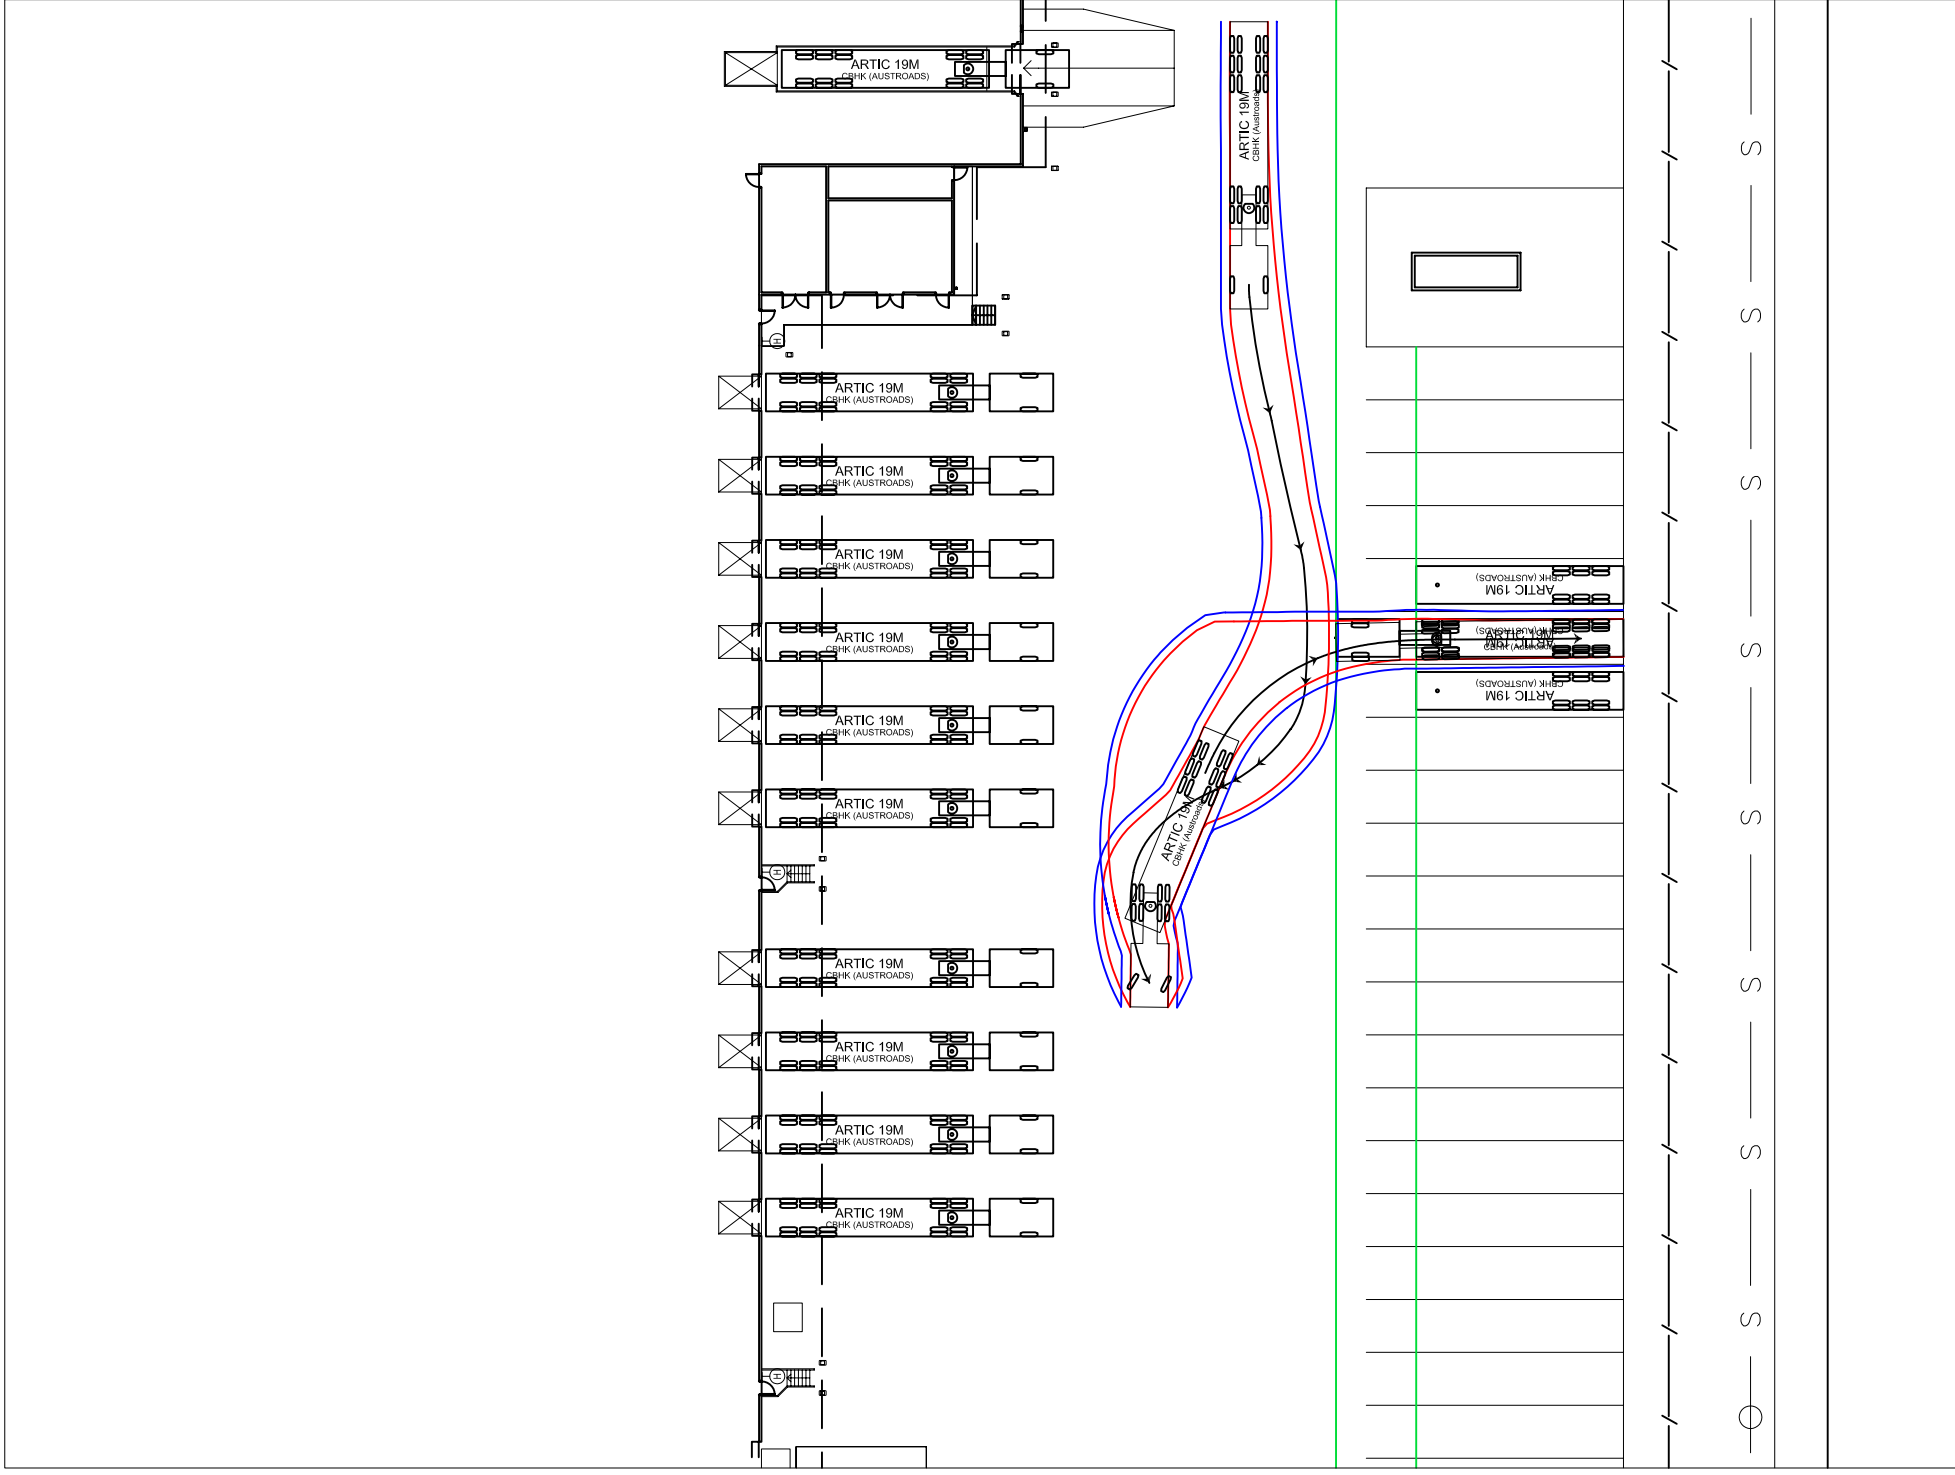


NOTE:
 SKETCH PLAN ONLY. PROPERTY BOUNDARIES,
 UTILITIES, KERBLINES & DIMENSIONS ARE SUBJECT TO
 SURVEY AND FINAL DESIGN. TRAFFIC MEASURES
 PROPOSED IN THIS PLAN ARE CONCEPT ONLY AND
 ARE SUBJECT TO FINAL DESIGN BY CIVIL ENGINEERS.

**19.0m ARTICULATED
 VEHICLE SWEEP PATHS
 - BIG W**

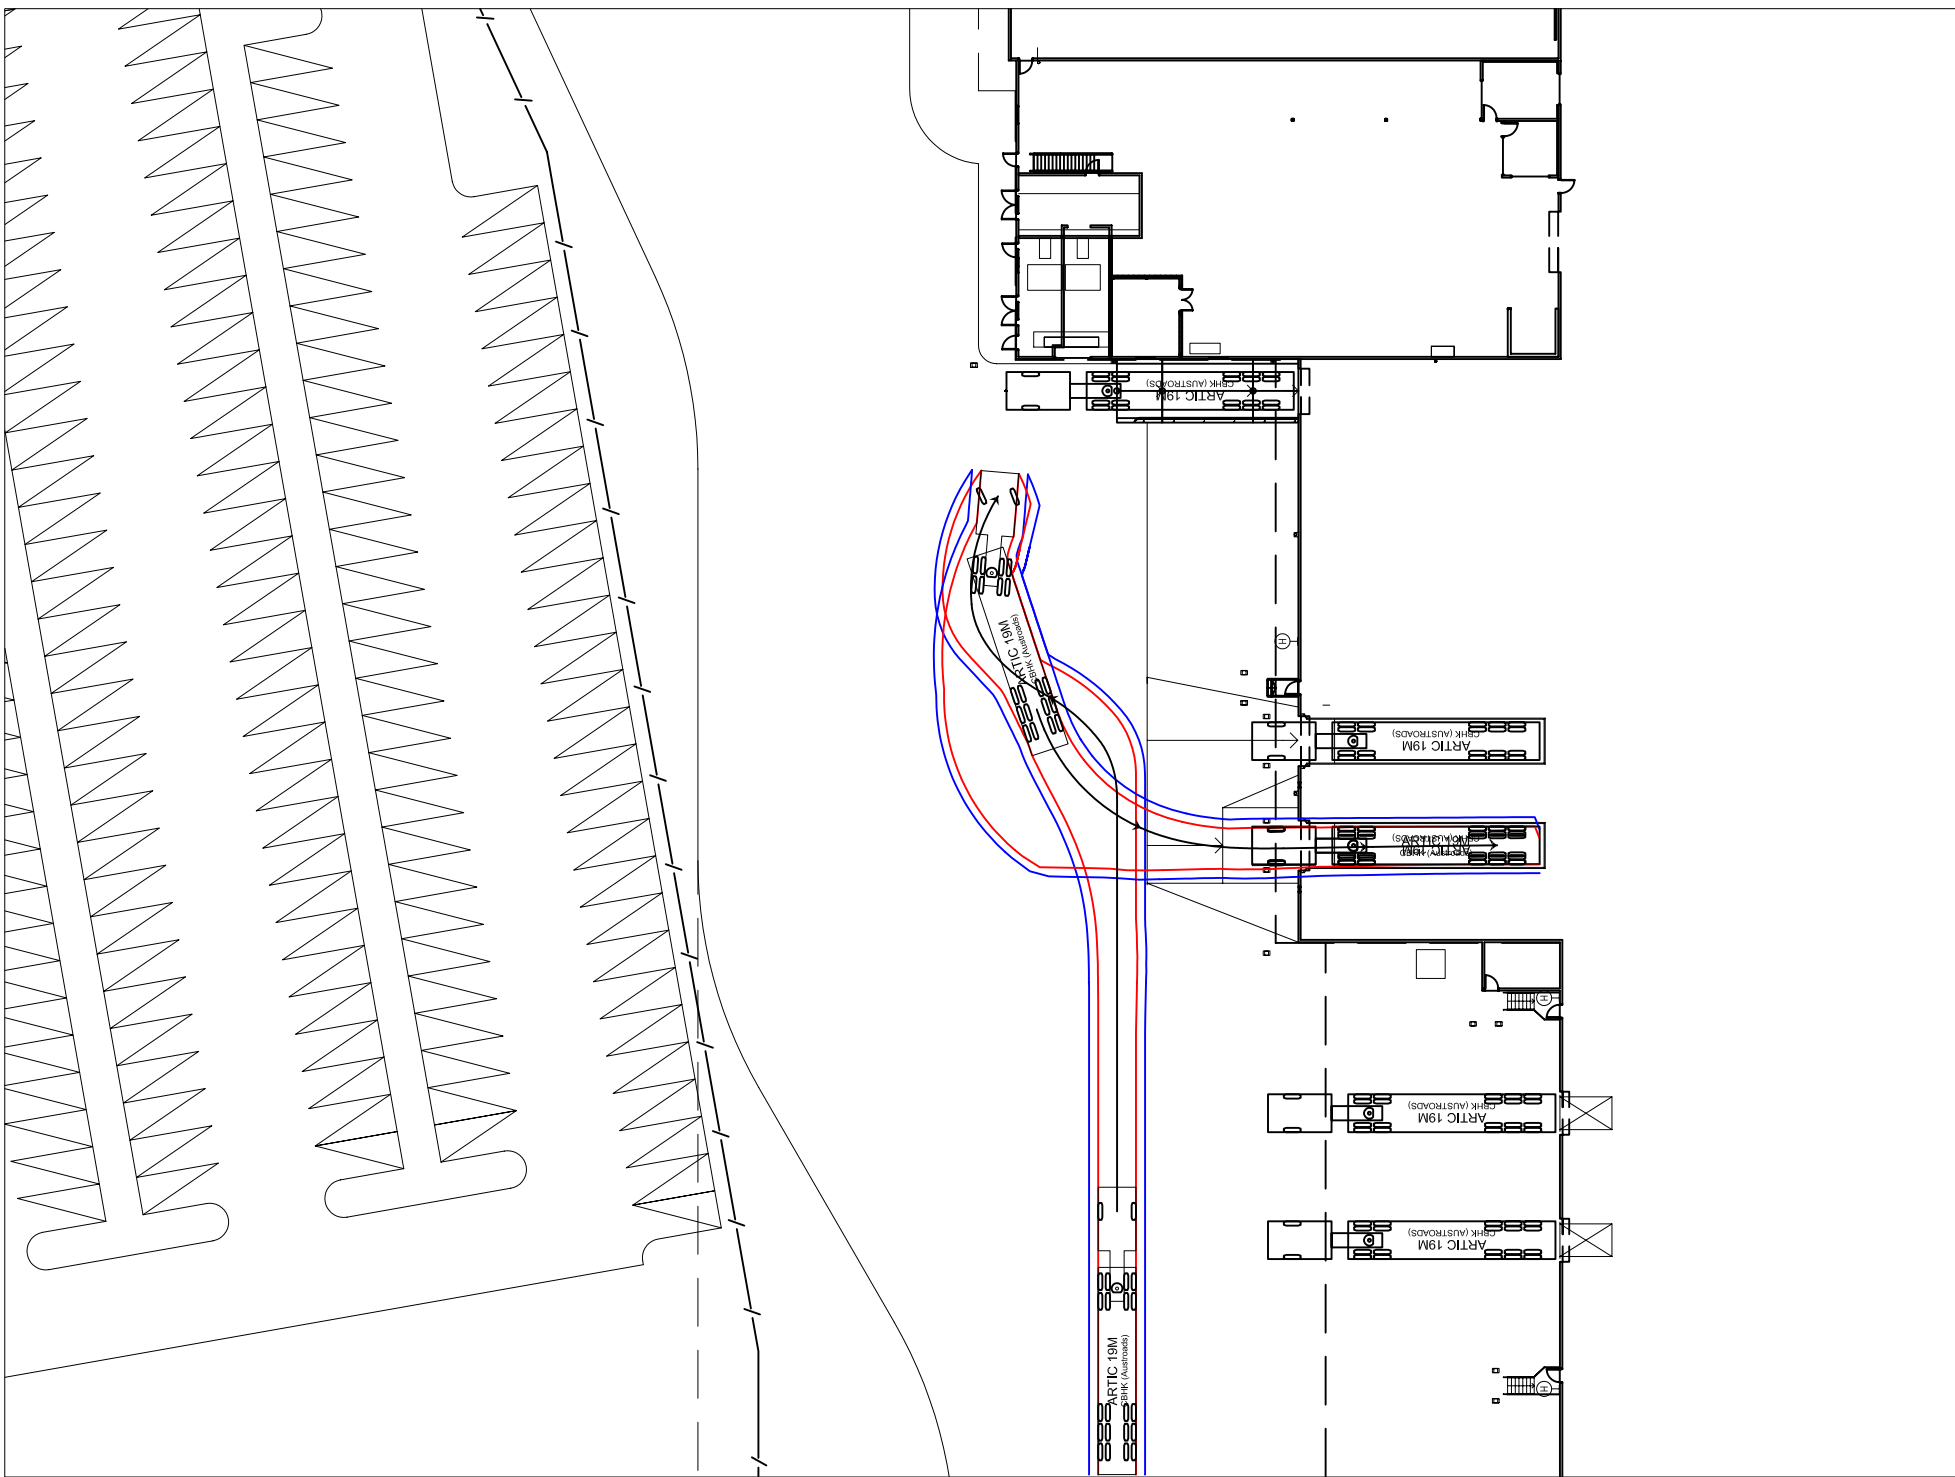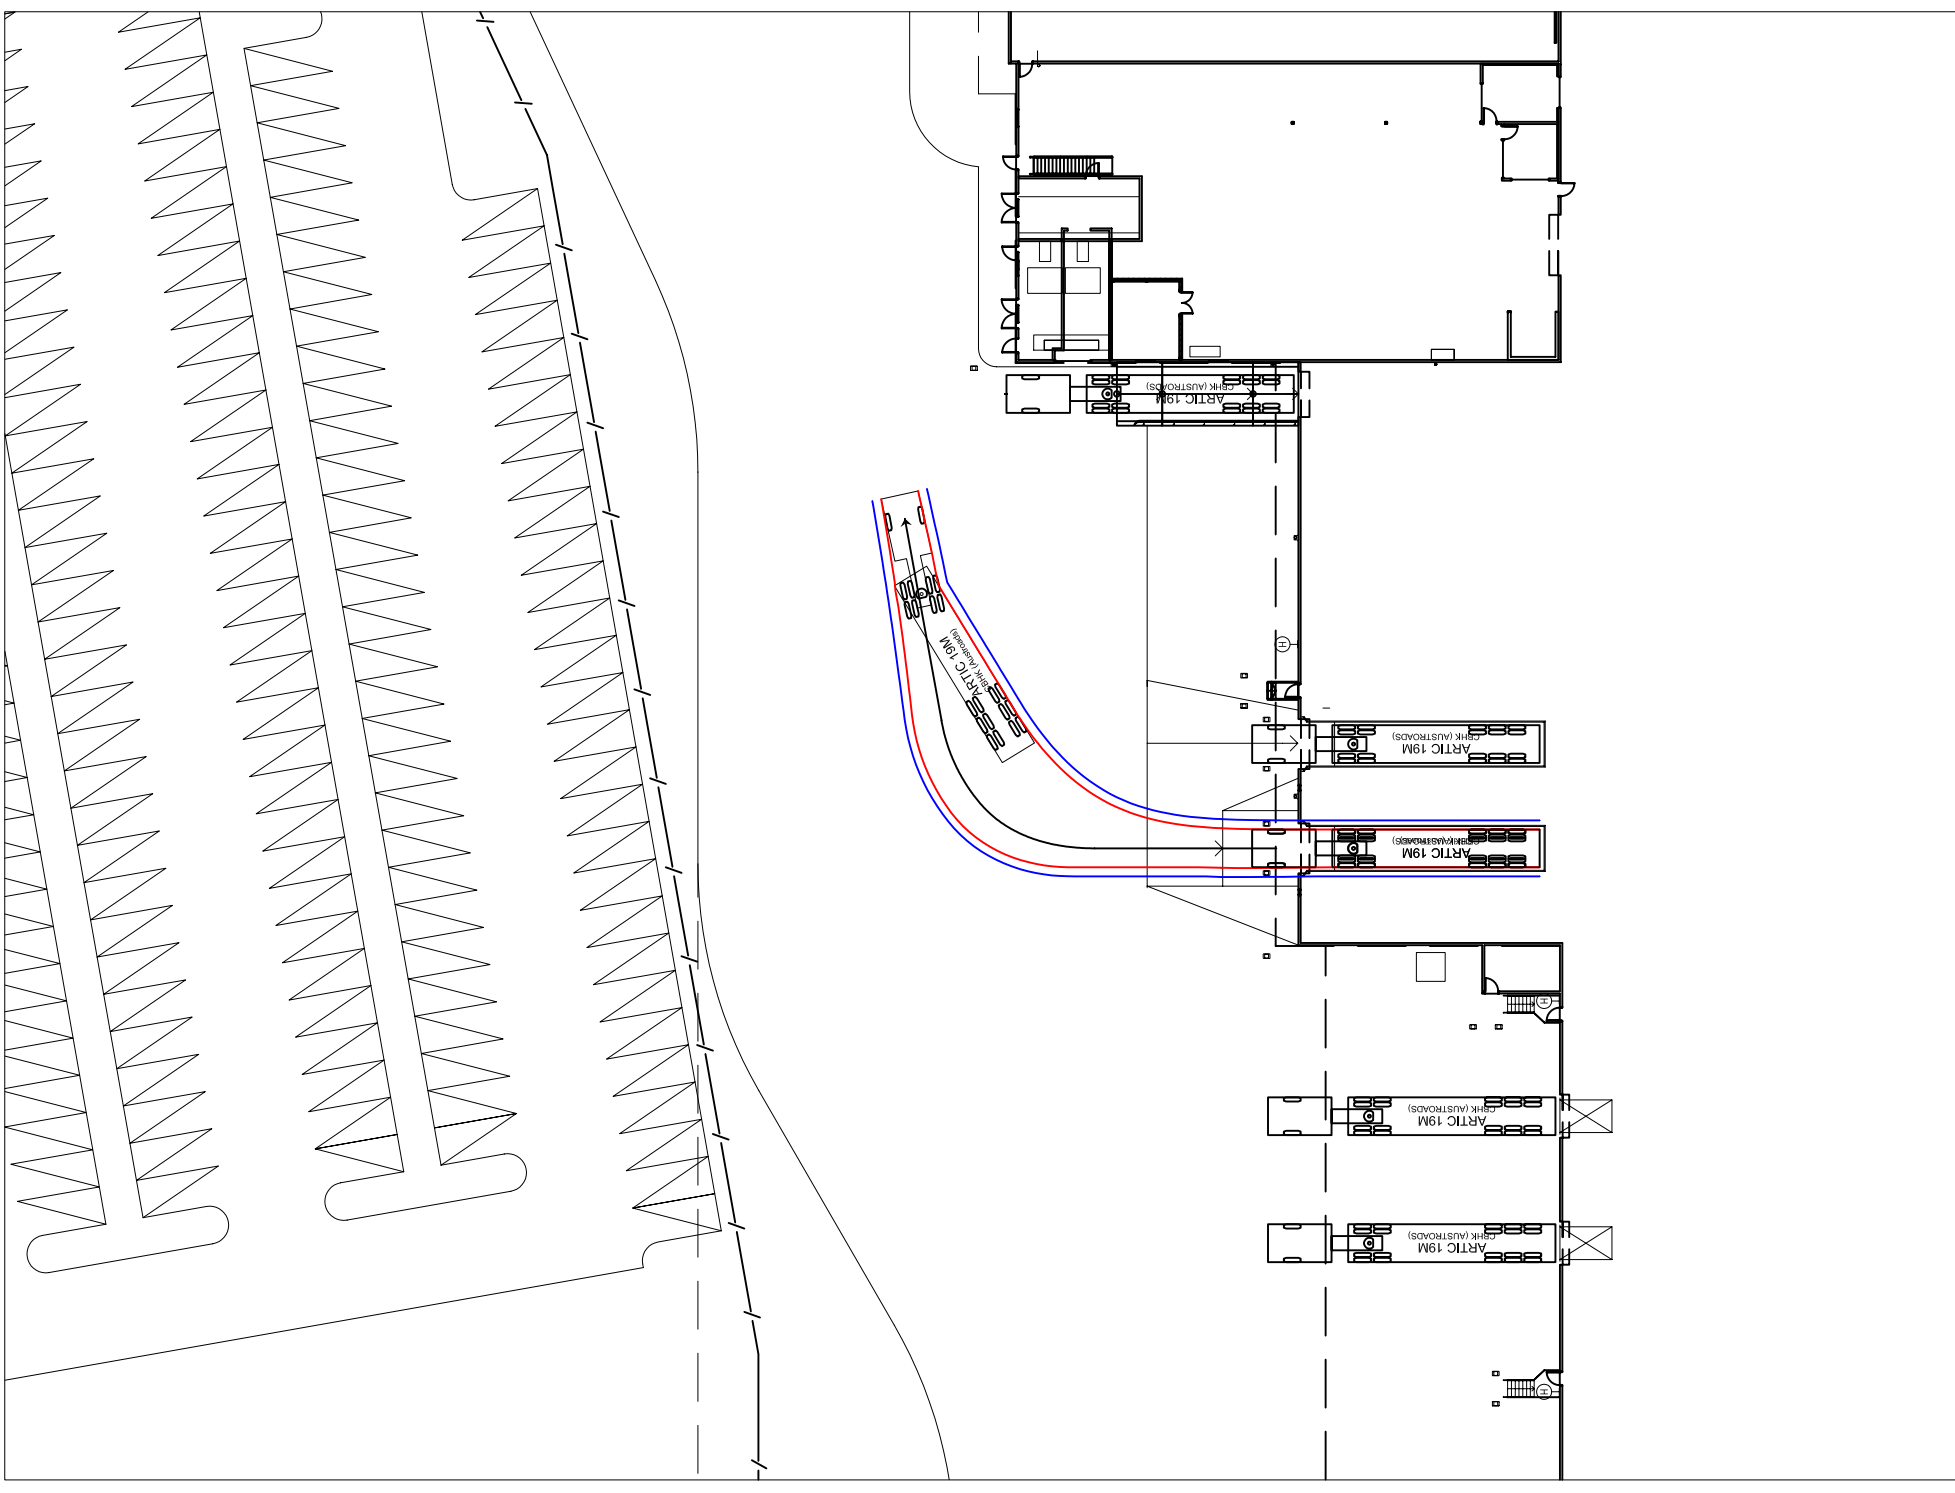


NOTE:
 SKETCH PLAN ONLY. PROPERTY BOUNDARIES,
 UTILITIES, KERBLINES & DIMENSIONS ARE SUBJECT TO
 SURVEY AND FINAL DESIGN. TRAFFIC MEASURES
 PROPOSED IN THIS PLAN ARE CONCEPT ONLY AND
 ARE SUBJECT TO FINAL DESIGN BY CIVIL ENGINEERS.

**19.0m ARTICULATED
 VEHICLE SWEEP PATHS
 - BIG W**

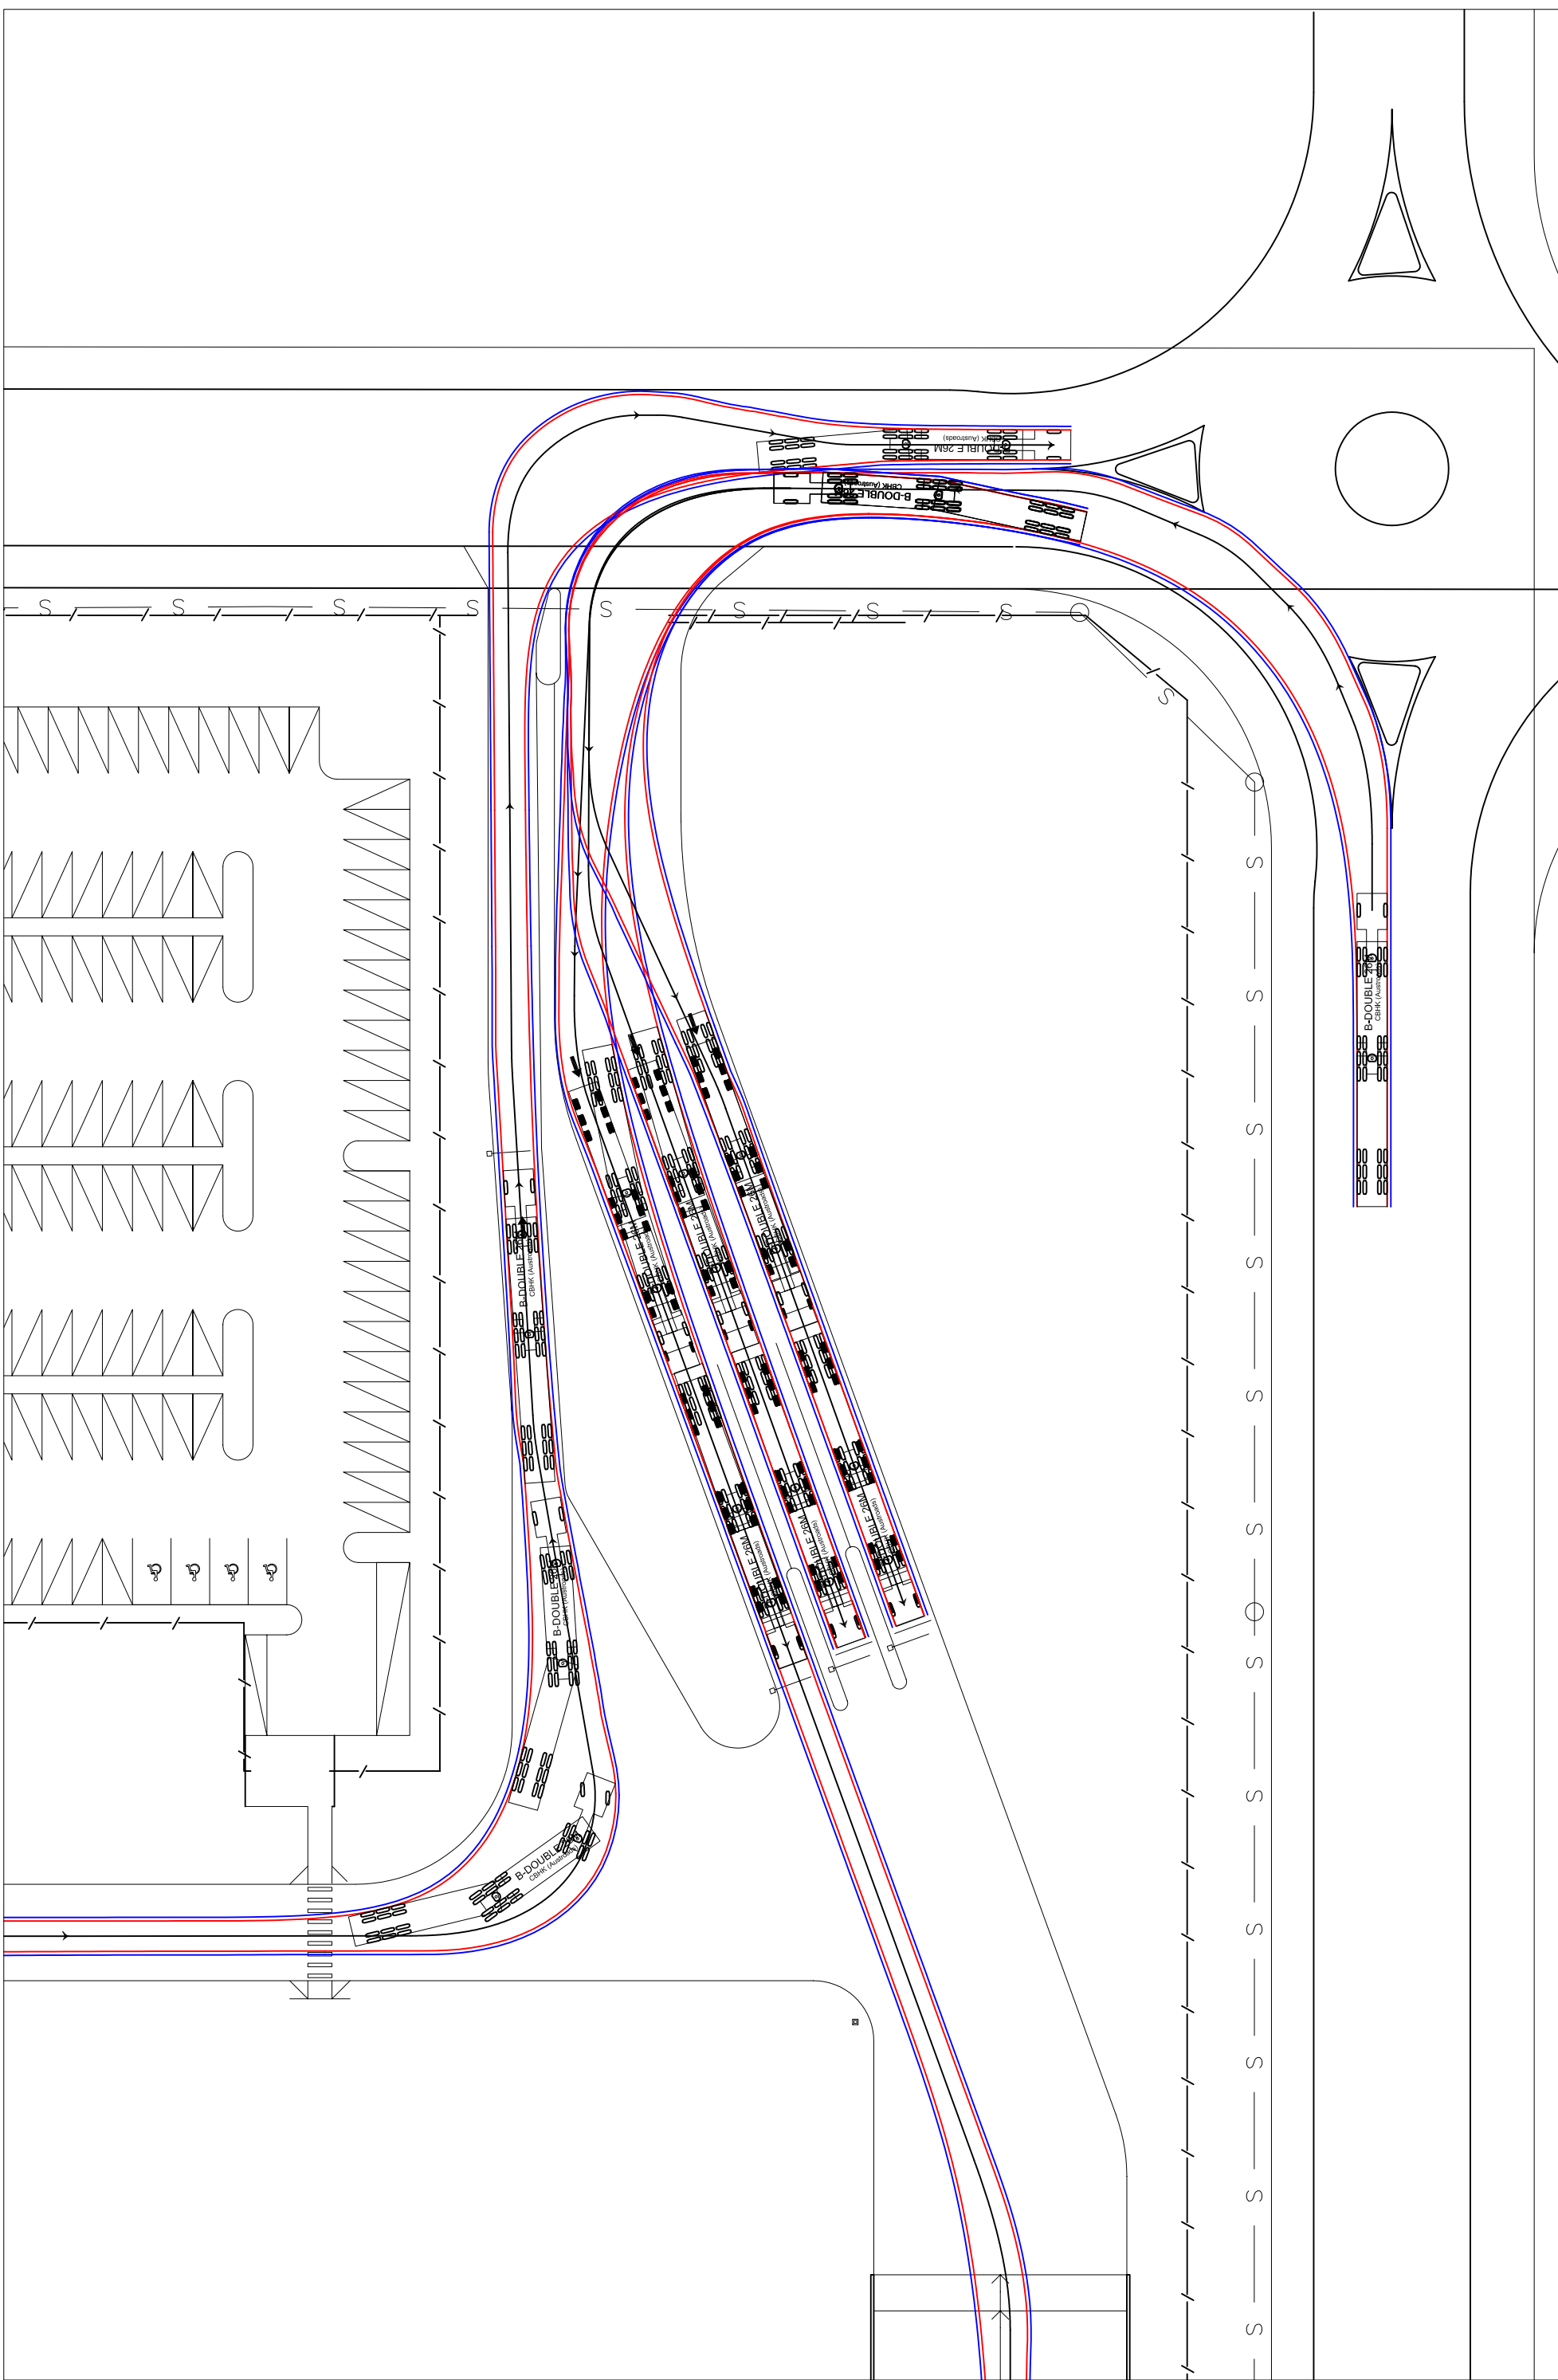

NOTE:
 SKETCH PLAN ONLY. PROPERTY BOUNDARIES,
 UTILITIES, KERBLINES & DIMENSIONS ARE SUBJECT TO
 SURVEY AND FINAL DESIGN. TRAFFIC MEASURES
 PROPOSED IN THIS PLAN ARE CONCEPT ONLY AND
 ARE SUBJECT TO FINAL DESIGN BY CIVIL ENGINEERS.

**26.0m B-DOUBLE VEHICLE
 SWEEP PATHS
 - DICK SMITH**

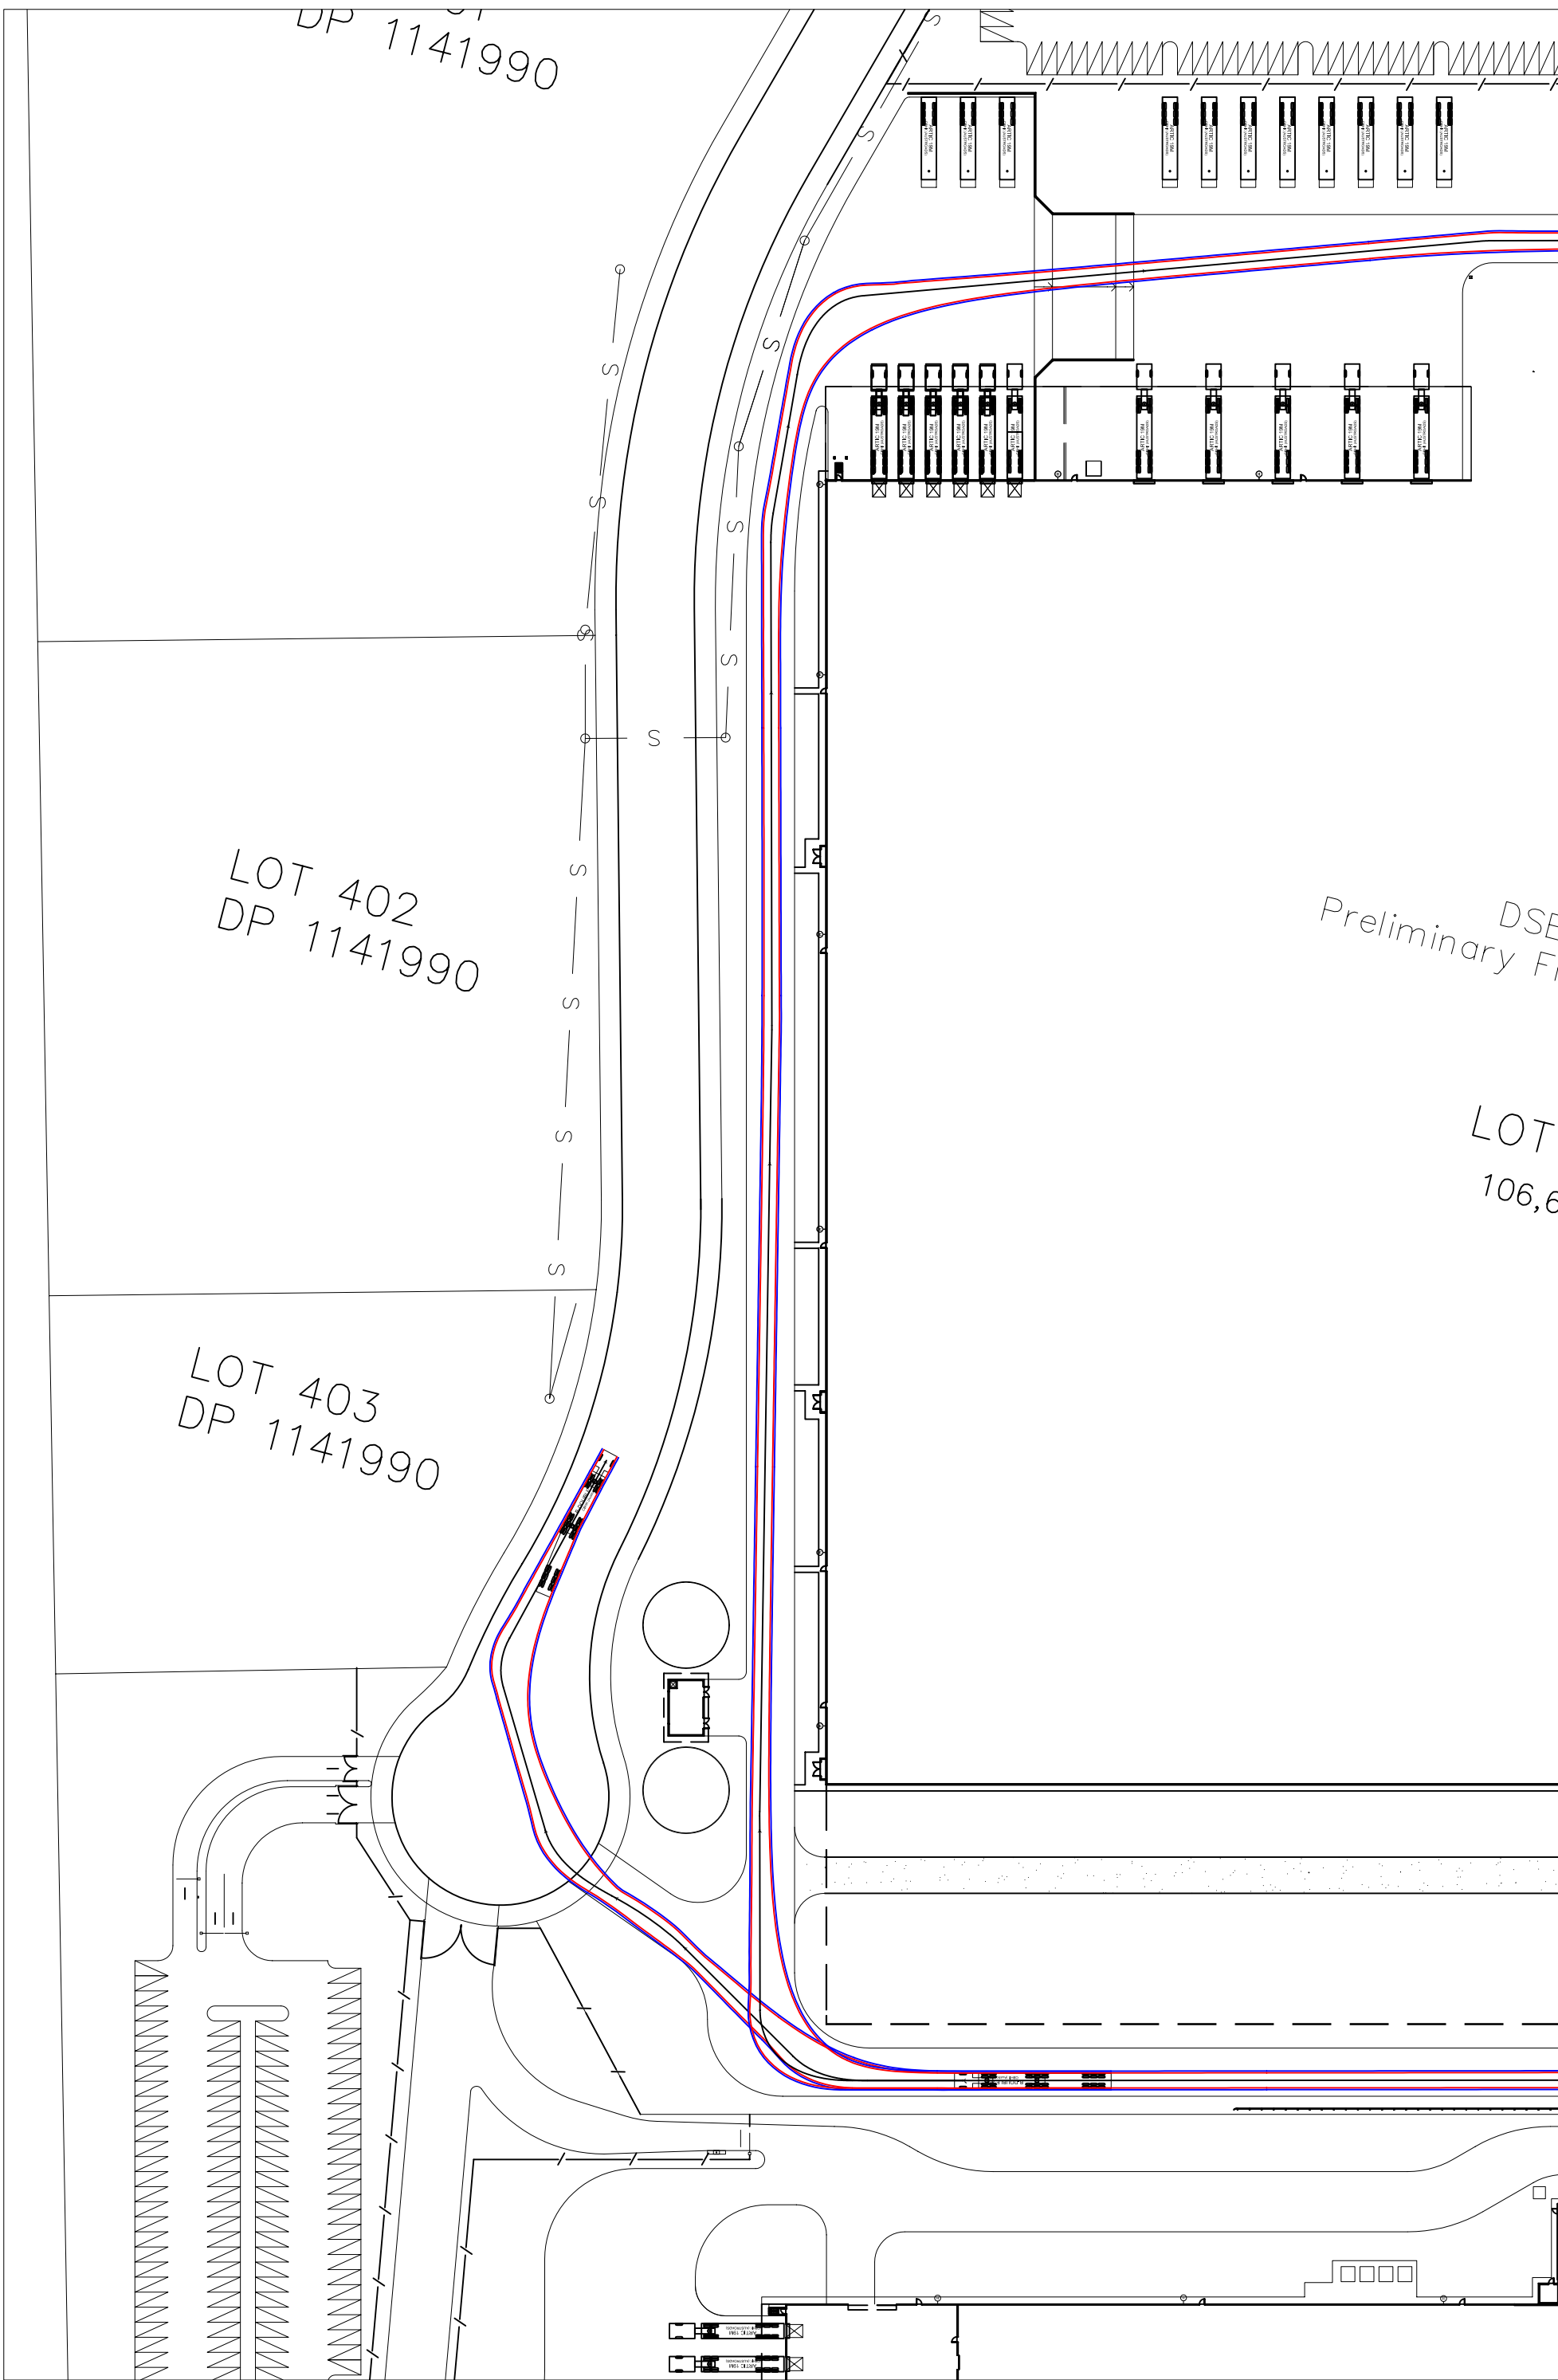

LOT 402
DP 1141990

LOT 403
DP 1141990

DSE
Preliminary F

LOT
106,6


DP 1141990

**26.0m B-DOUBLE VEHICLE
SWEEP PATHS
- DICK SMITH**

NOTE:
SKETCH PLAN ONLY. PROPERTY BOUNDARIES,
UTILITIES, KERBLINES & DIMENSIONS ARE SUBJECT TO
SURVEY AND FINAL DESIGN. TRAFFIC MEASURES
PROPOSED IN THIS PLAN ARE CONCEPT ONLY AND
ARE SUBJECT TO FINAL DESIGN BY CIVIL ENGINEERS.


51

R

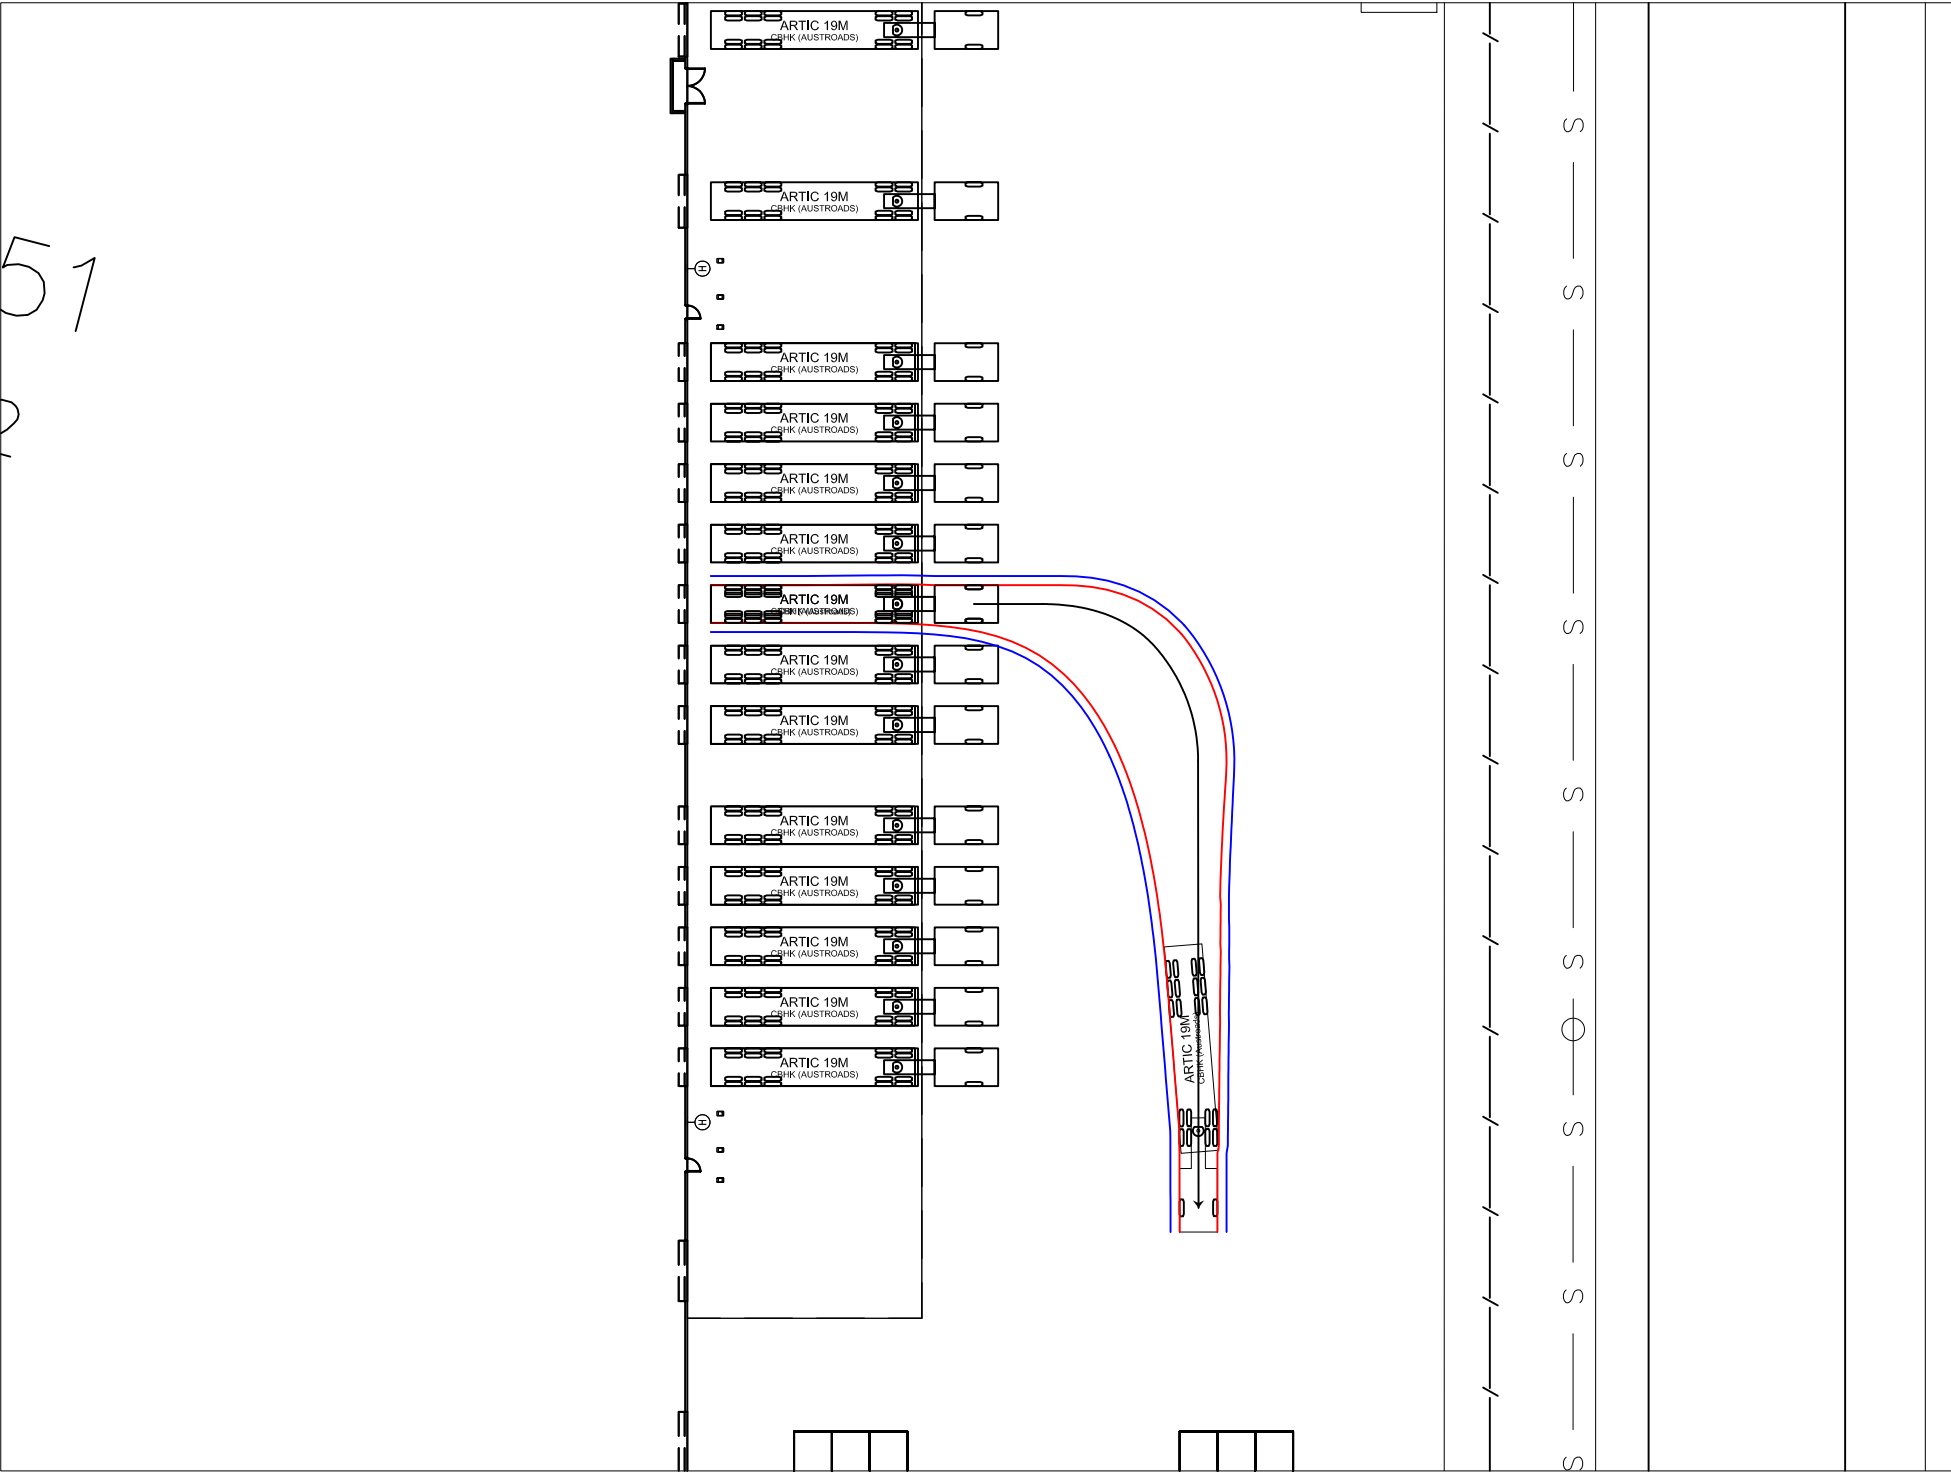



51

R

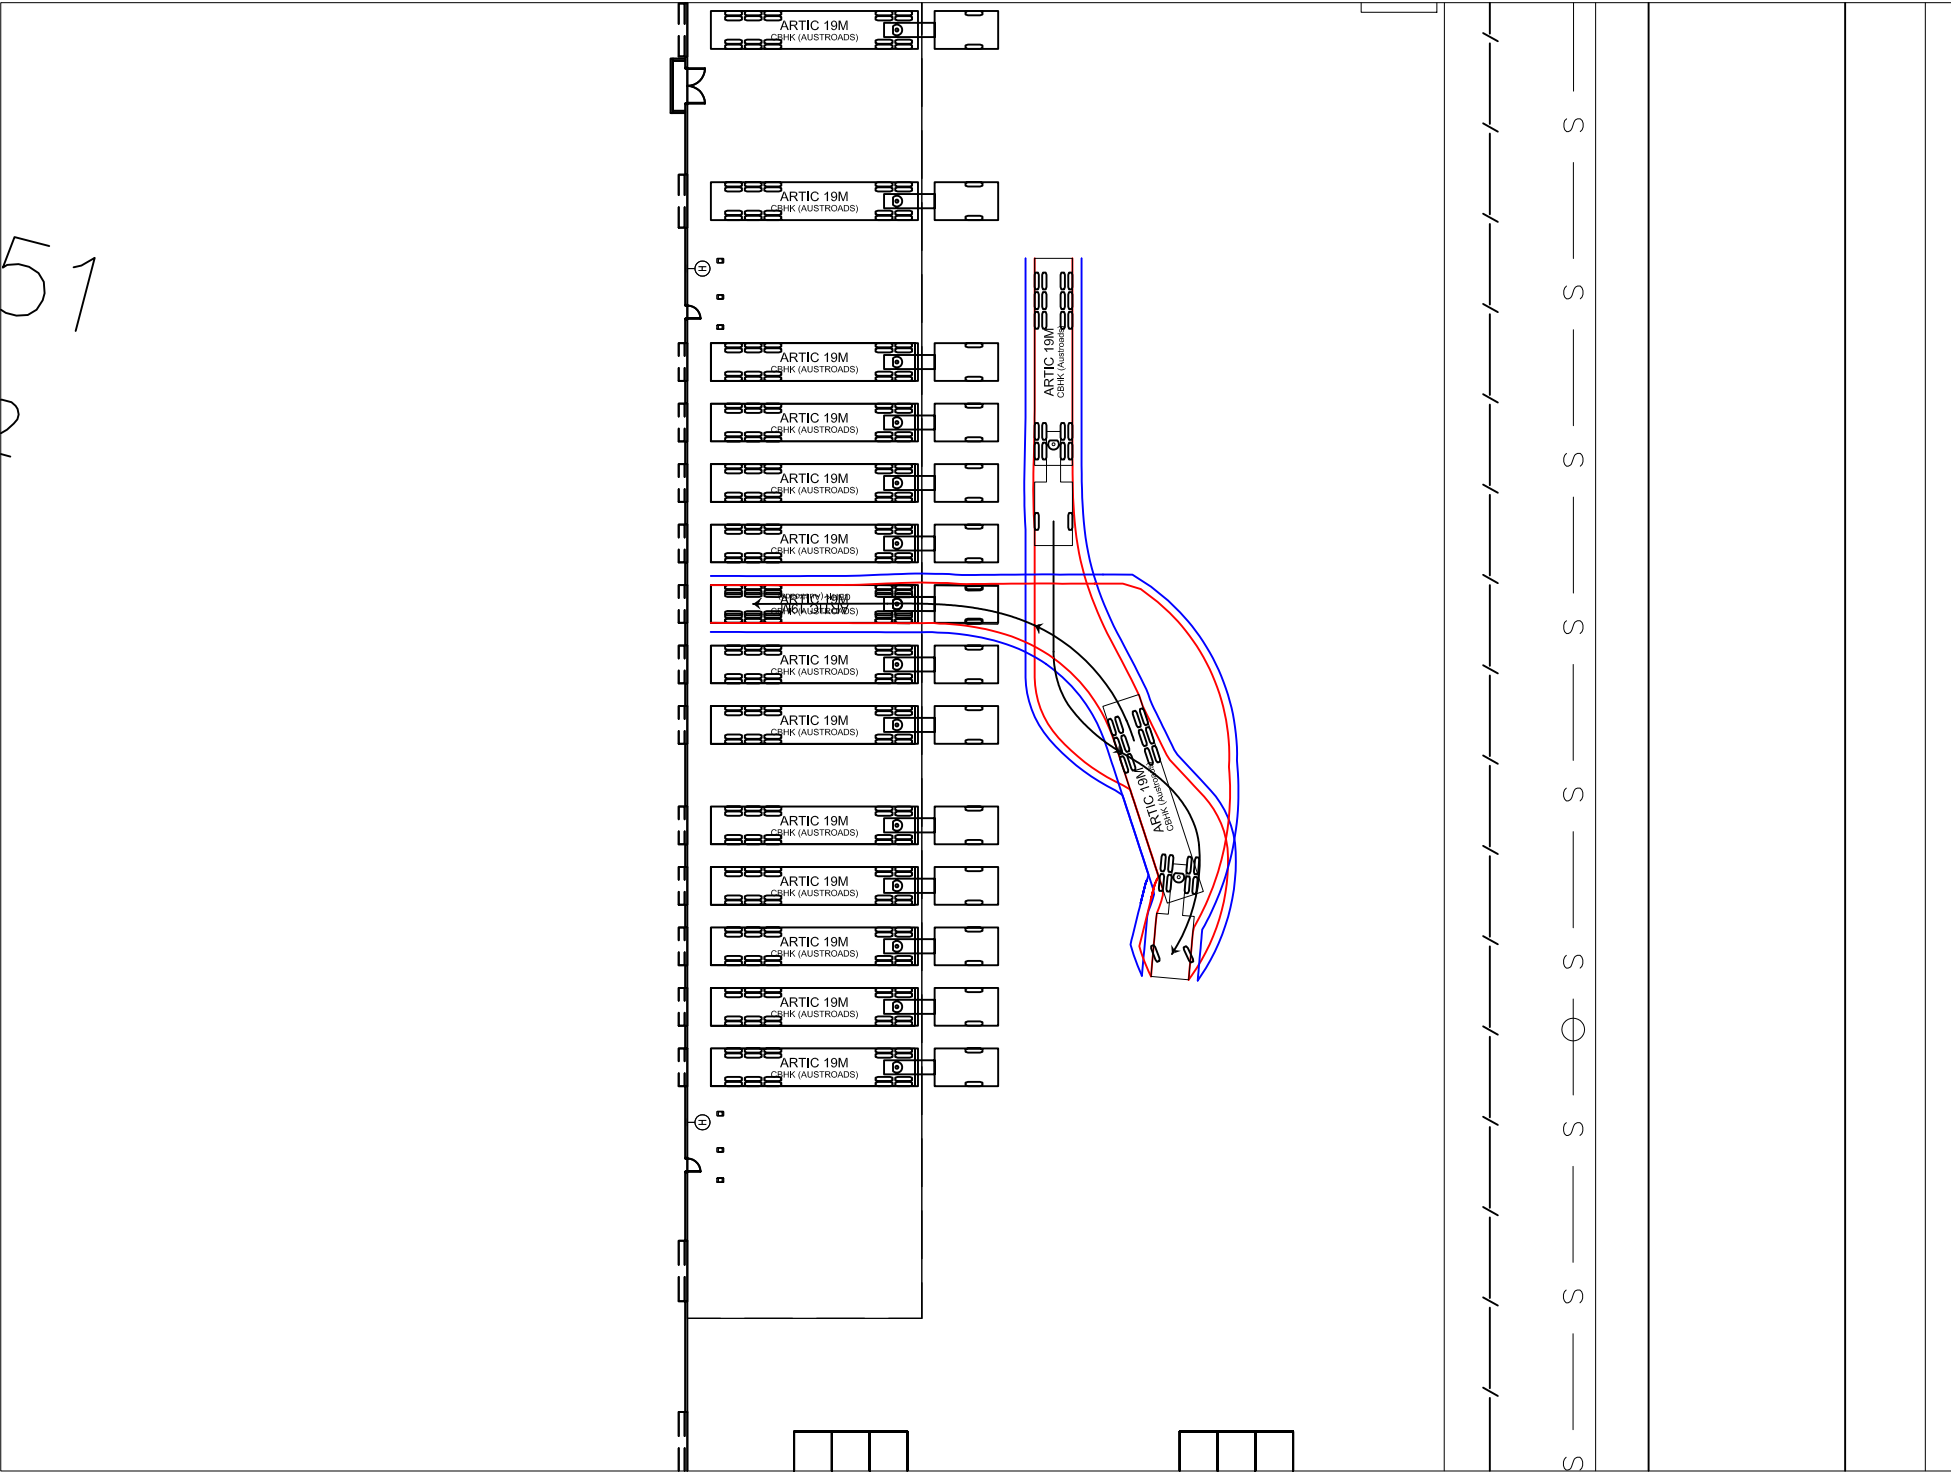

NOTE:
 SKETCH PLAN ONLY. PROPERTY BOUNDARIES,
 UTILITIES, KERBLINES & DIMENSIONS ARE SUBJECT TO
 SURVEY AND FINAL DESIGN. TRAFFIC MEASURES
 PROPOSED IN THIS PLAN ARE CONCEPT ONLY AND
 ARE SUBJECT TO FINAL DESIGN BY CIVIL ENGINEERS.

**19.0m ARTICULATED
 VEHICLE SWEEP PATHS
 - DICK SMITH**

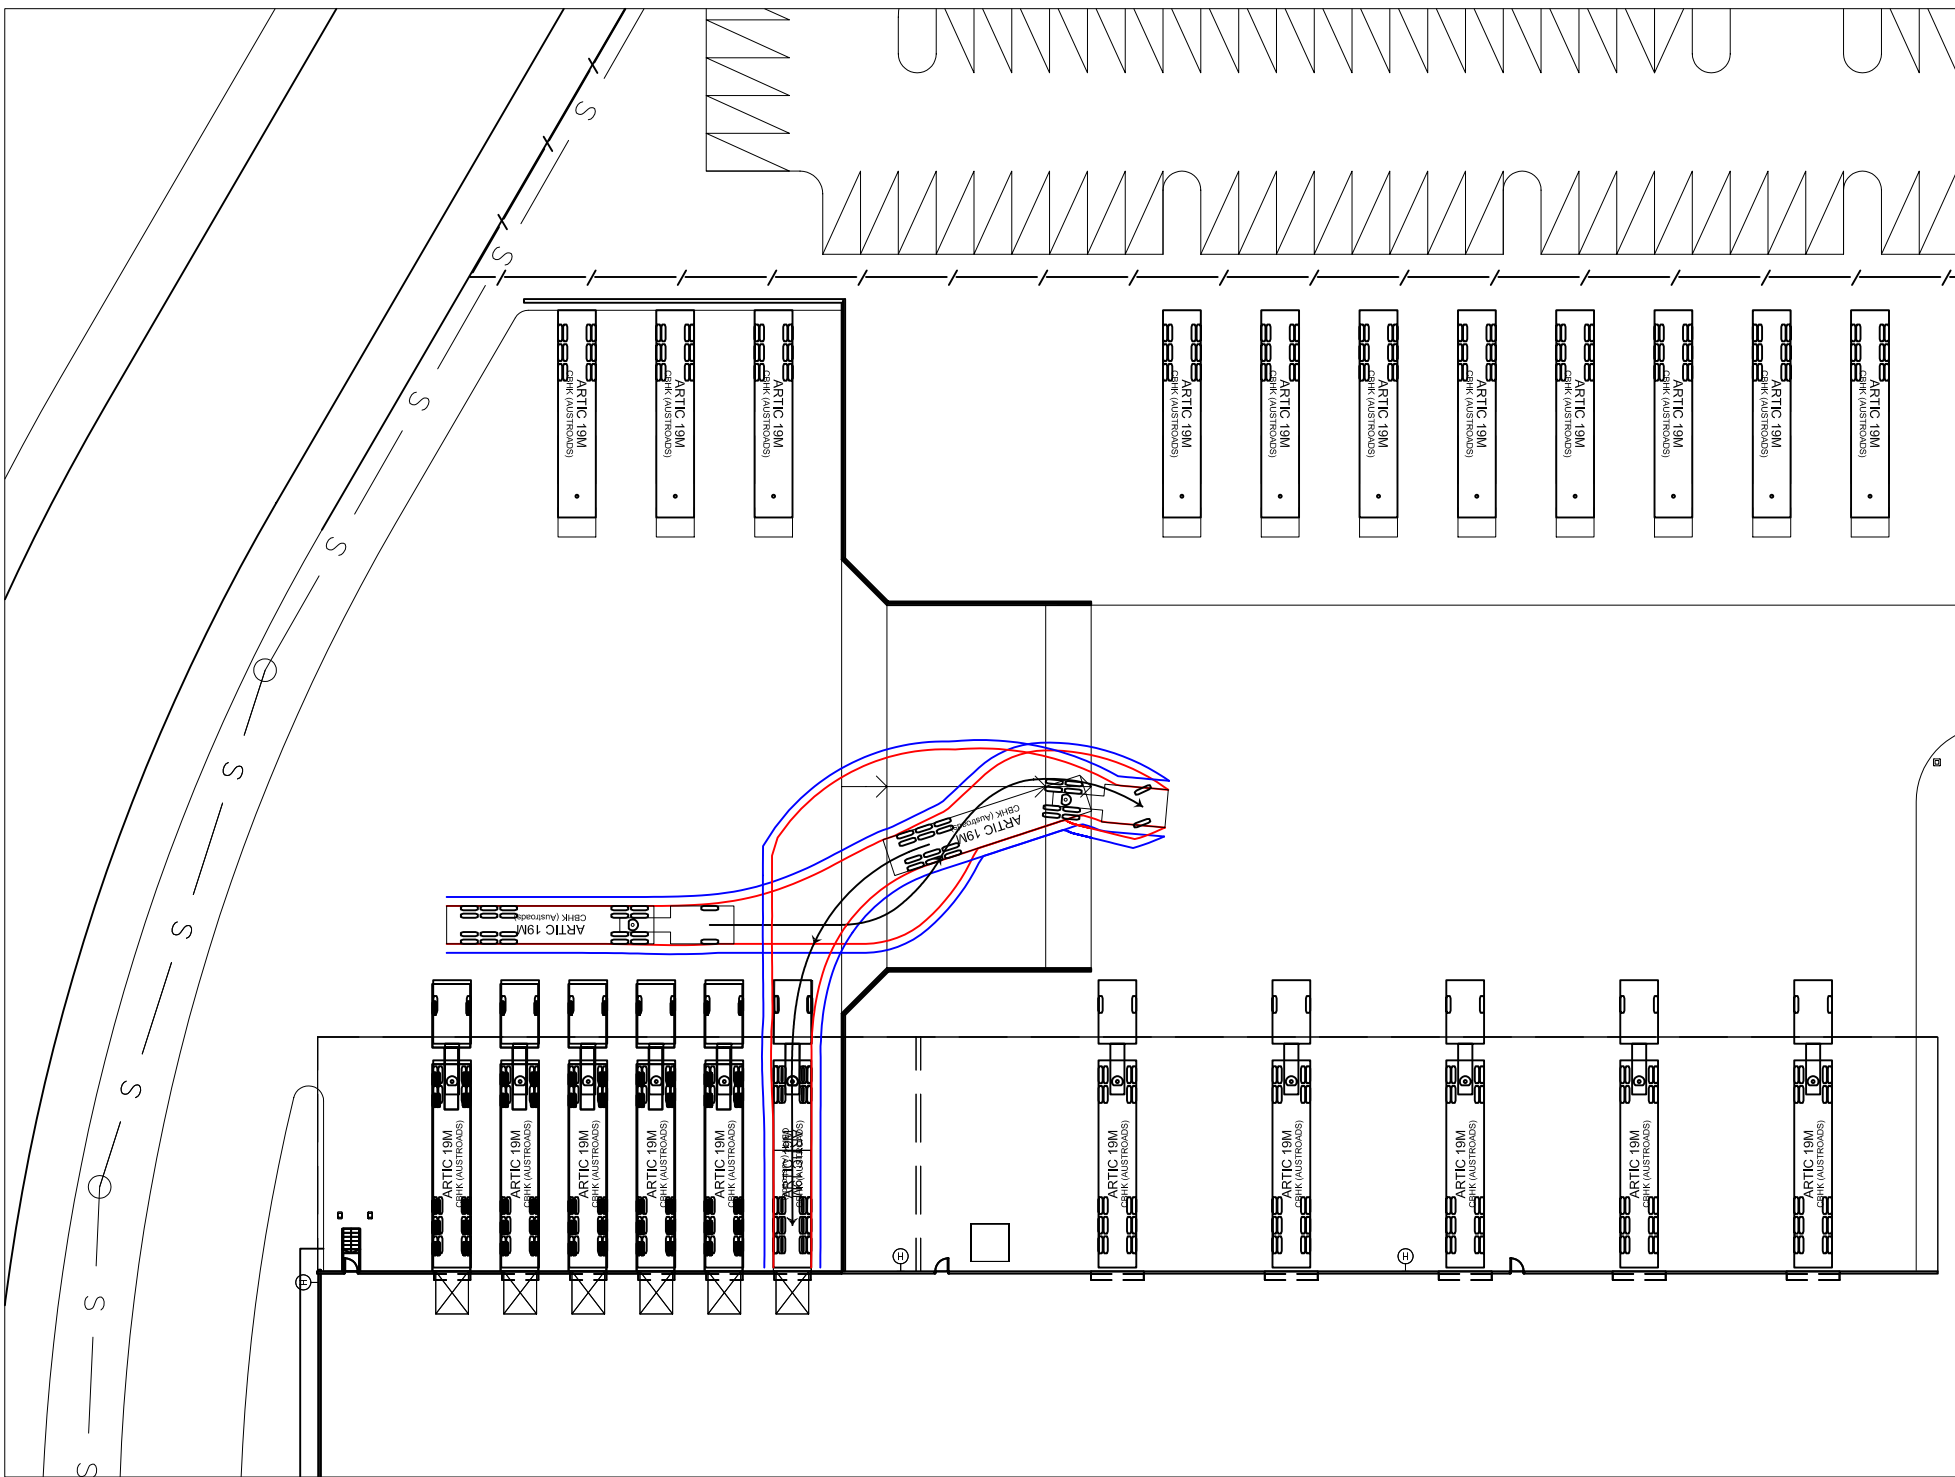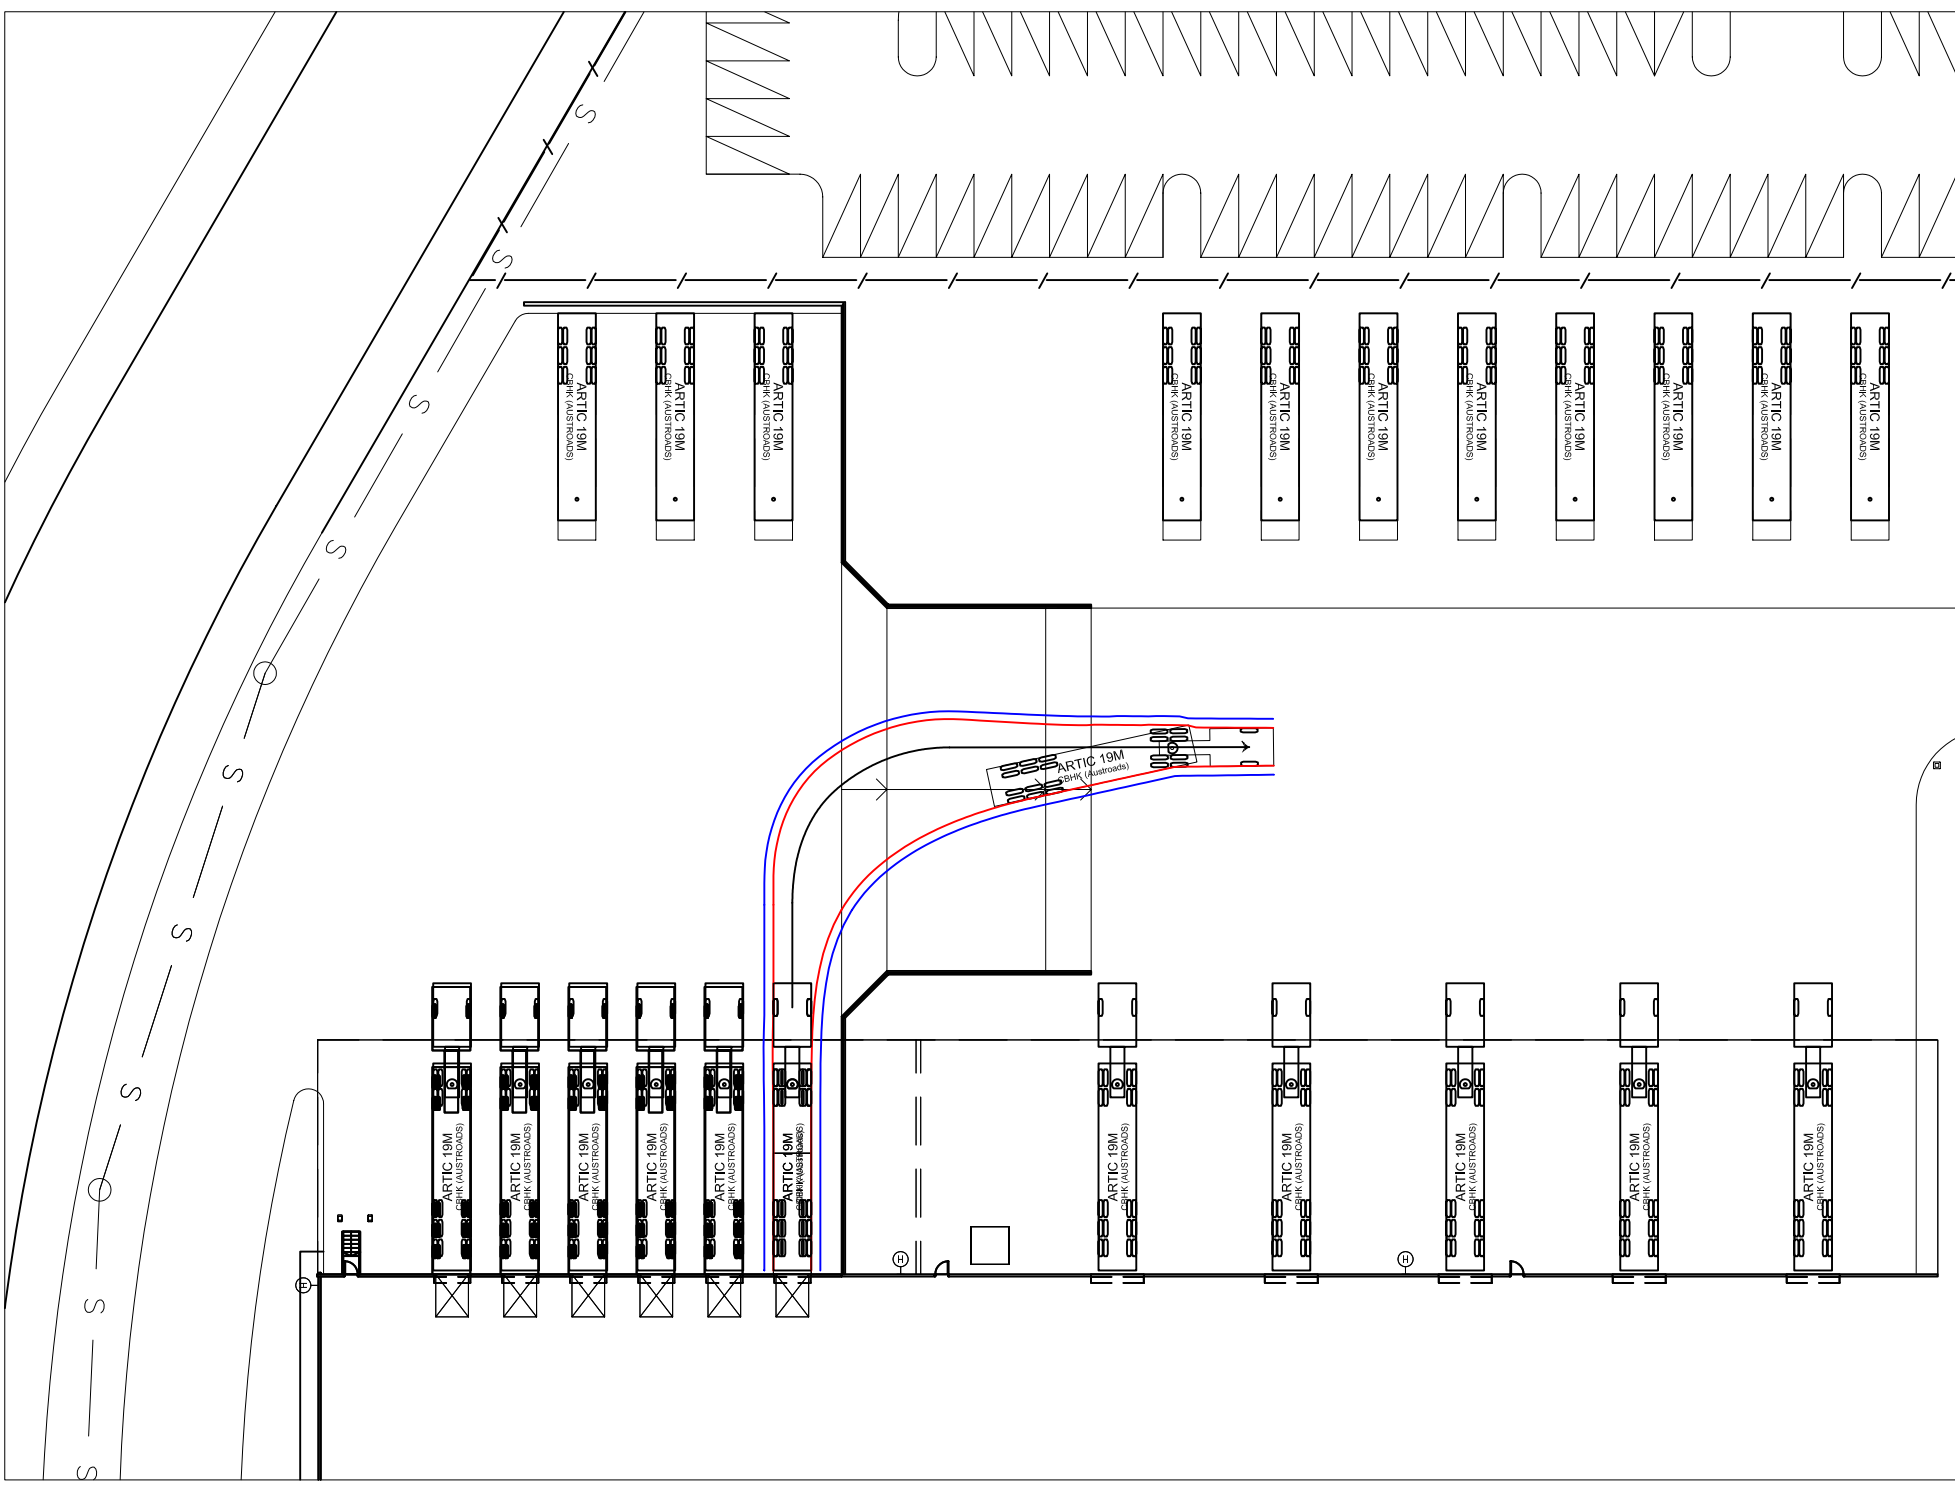

NOTE:
 SKETCH PLAN ONLY. PROPERTY BOUNDARIES, UTILITIES, KERBLINES & DIMENSIONS ARE SUBJECT TO SURVEY AND FINAL DESIGN. TRAFFIC MEASURES PROPOSED IN THIS PLAN ARE CONCEPT ONLY AND ARE SUBJECT TO FINAL DESIGN BY CIVIL ENGINEERS.

**19.0m ARTICULATED
 VEHICLE SWEEP PATHS
 - DICK SMITH**

