



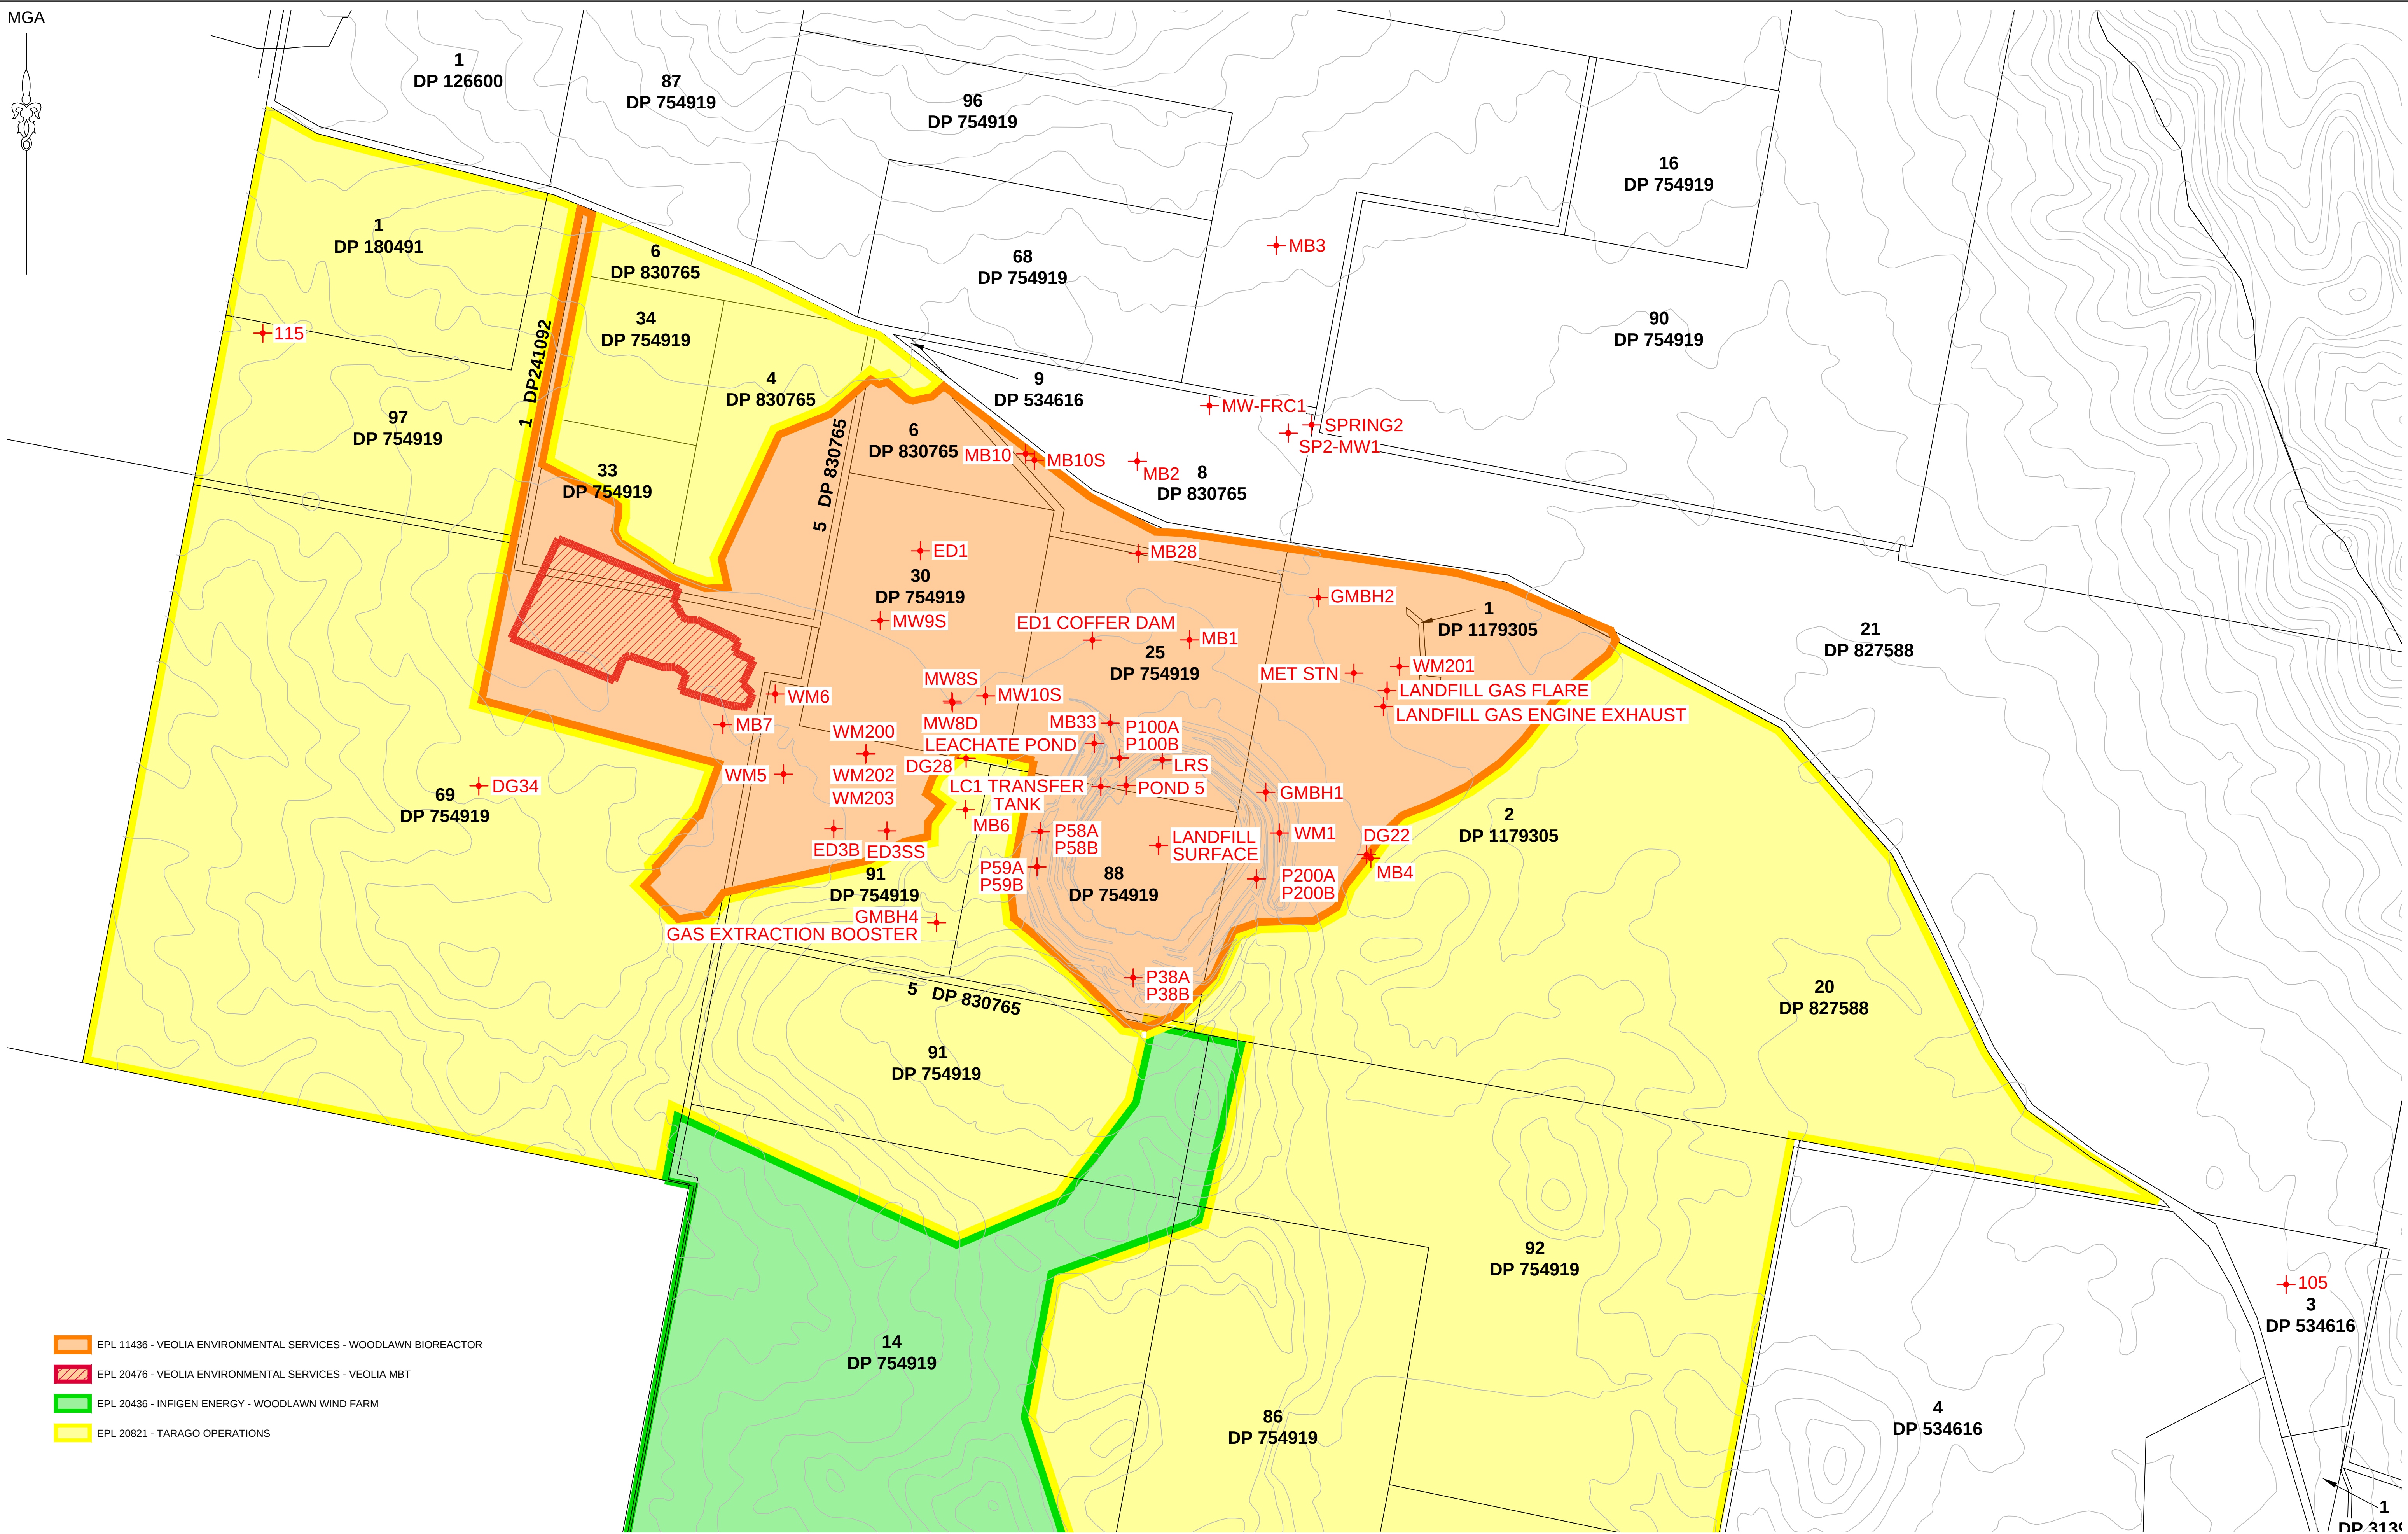

- EPL 11436 - VEOLIA ENVIRONMENTAL SERVICES - WOODLAWN BIOREACTOR
- EPL 20476 - VEOLIA ENVIRONMENTAL SERVICES - VEOLIA MBT
- EPL 20436 - INFIGEN ENERGY - WOODLAWN WIND FARM
- EPL 20821 - TARAGO OPERATIONS

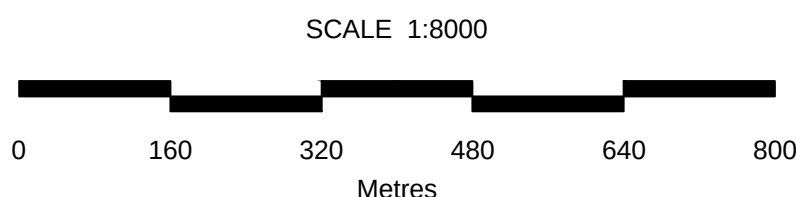

COPYRIGHT. Concepts and information contained within these drawings and related documents are the copyright of LandTeam Australia Pty Ltd. Unauthorised copying of part or whole of the document(s) is a breach of this copyright.

ISSUE	AMENDMENT	DRAWN	DATE
A	INITIAL ISSUE	MK	15/04/2020

LandTeam Australia Pty Ltd
ABN 35 300 283 992
Goulburn Office
36 Montague Street
Postal: PO Box 1040
GOULBURN NSW 2580
p: (02) 4821 1033
e: goulburn@landteam.com.au
www.landteam.com.au



A1 SHEET	VEOLIA ENVIRONMENTAL SERVICES				WOODLAWN BIOREACTOR COLLECTOR ROAD, TARAGO	
	WOODLAWN ENVIRONMENTAL PROTECTION LICENCE SITE MONITORING LOCATIONS				DESIGNED: N/A	ISSUE A
DRAWN: MK						
CHECKED: JK						
DRAWING No.						
DATUM	AHD	CONTOUR INTERVAL	10m	DATE	15/04/2020	
16800-225						