

COPYRIGHT: Concepts and information contained within these drawings and related documents are the copyright of LandTeam Australia Pty Ltd. Unauthorised copying of part or whole of the document(s) is a breach of this copyright.

ISSUE	AMENDMENT	DRAWN	DATE
A	INITIAL ISSUE	MK	15/04/2020
B	MB34 (VOID EAST WALL) & MB35 (VOID WEST WALL) ADDED	MK	21/04/2021

LandTeam Australia Pty Ltd
ABN 35 300 283 592

Goulburn Office
36 Montague Street
Postal: PO Box 1040
GOULBURN NSW 2580

p: (02) 4821 1033
e: goulburn@landteam.com.au
www.landteam.com.au



A1
SHEET


VEOLIA ENVIRONMENTAL SERVICES

WOODLAWN
ENVIRONMENTAL PROTECTION LICENCE
SITE MONITORING LOCATIONS

DESIGNED: N/A	ISSUE B
DRAWN: MK	
CHECKED: JK	
DRAWING No.	


6800-225

DATUM	AHD	CONTOUR INTERVAL	10m	DATE	21/04/2020
-------	-----	------------------	-----	------	------------

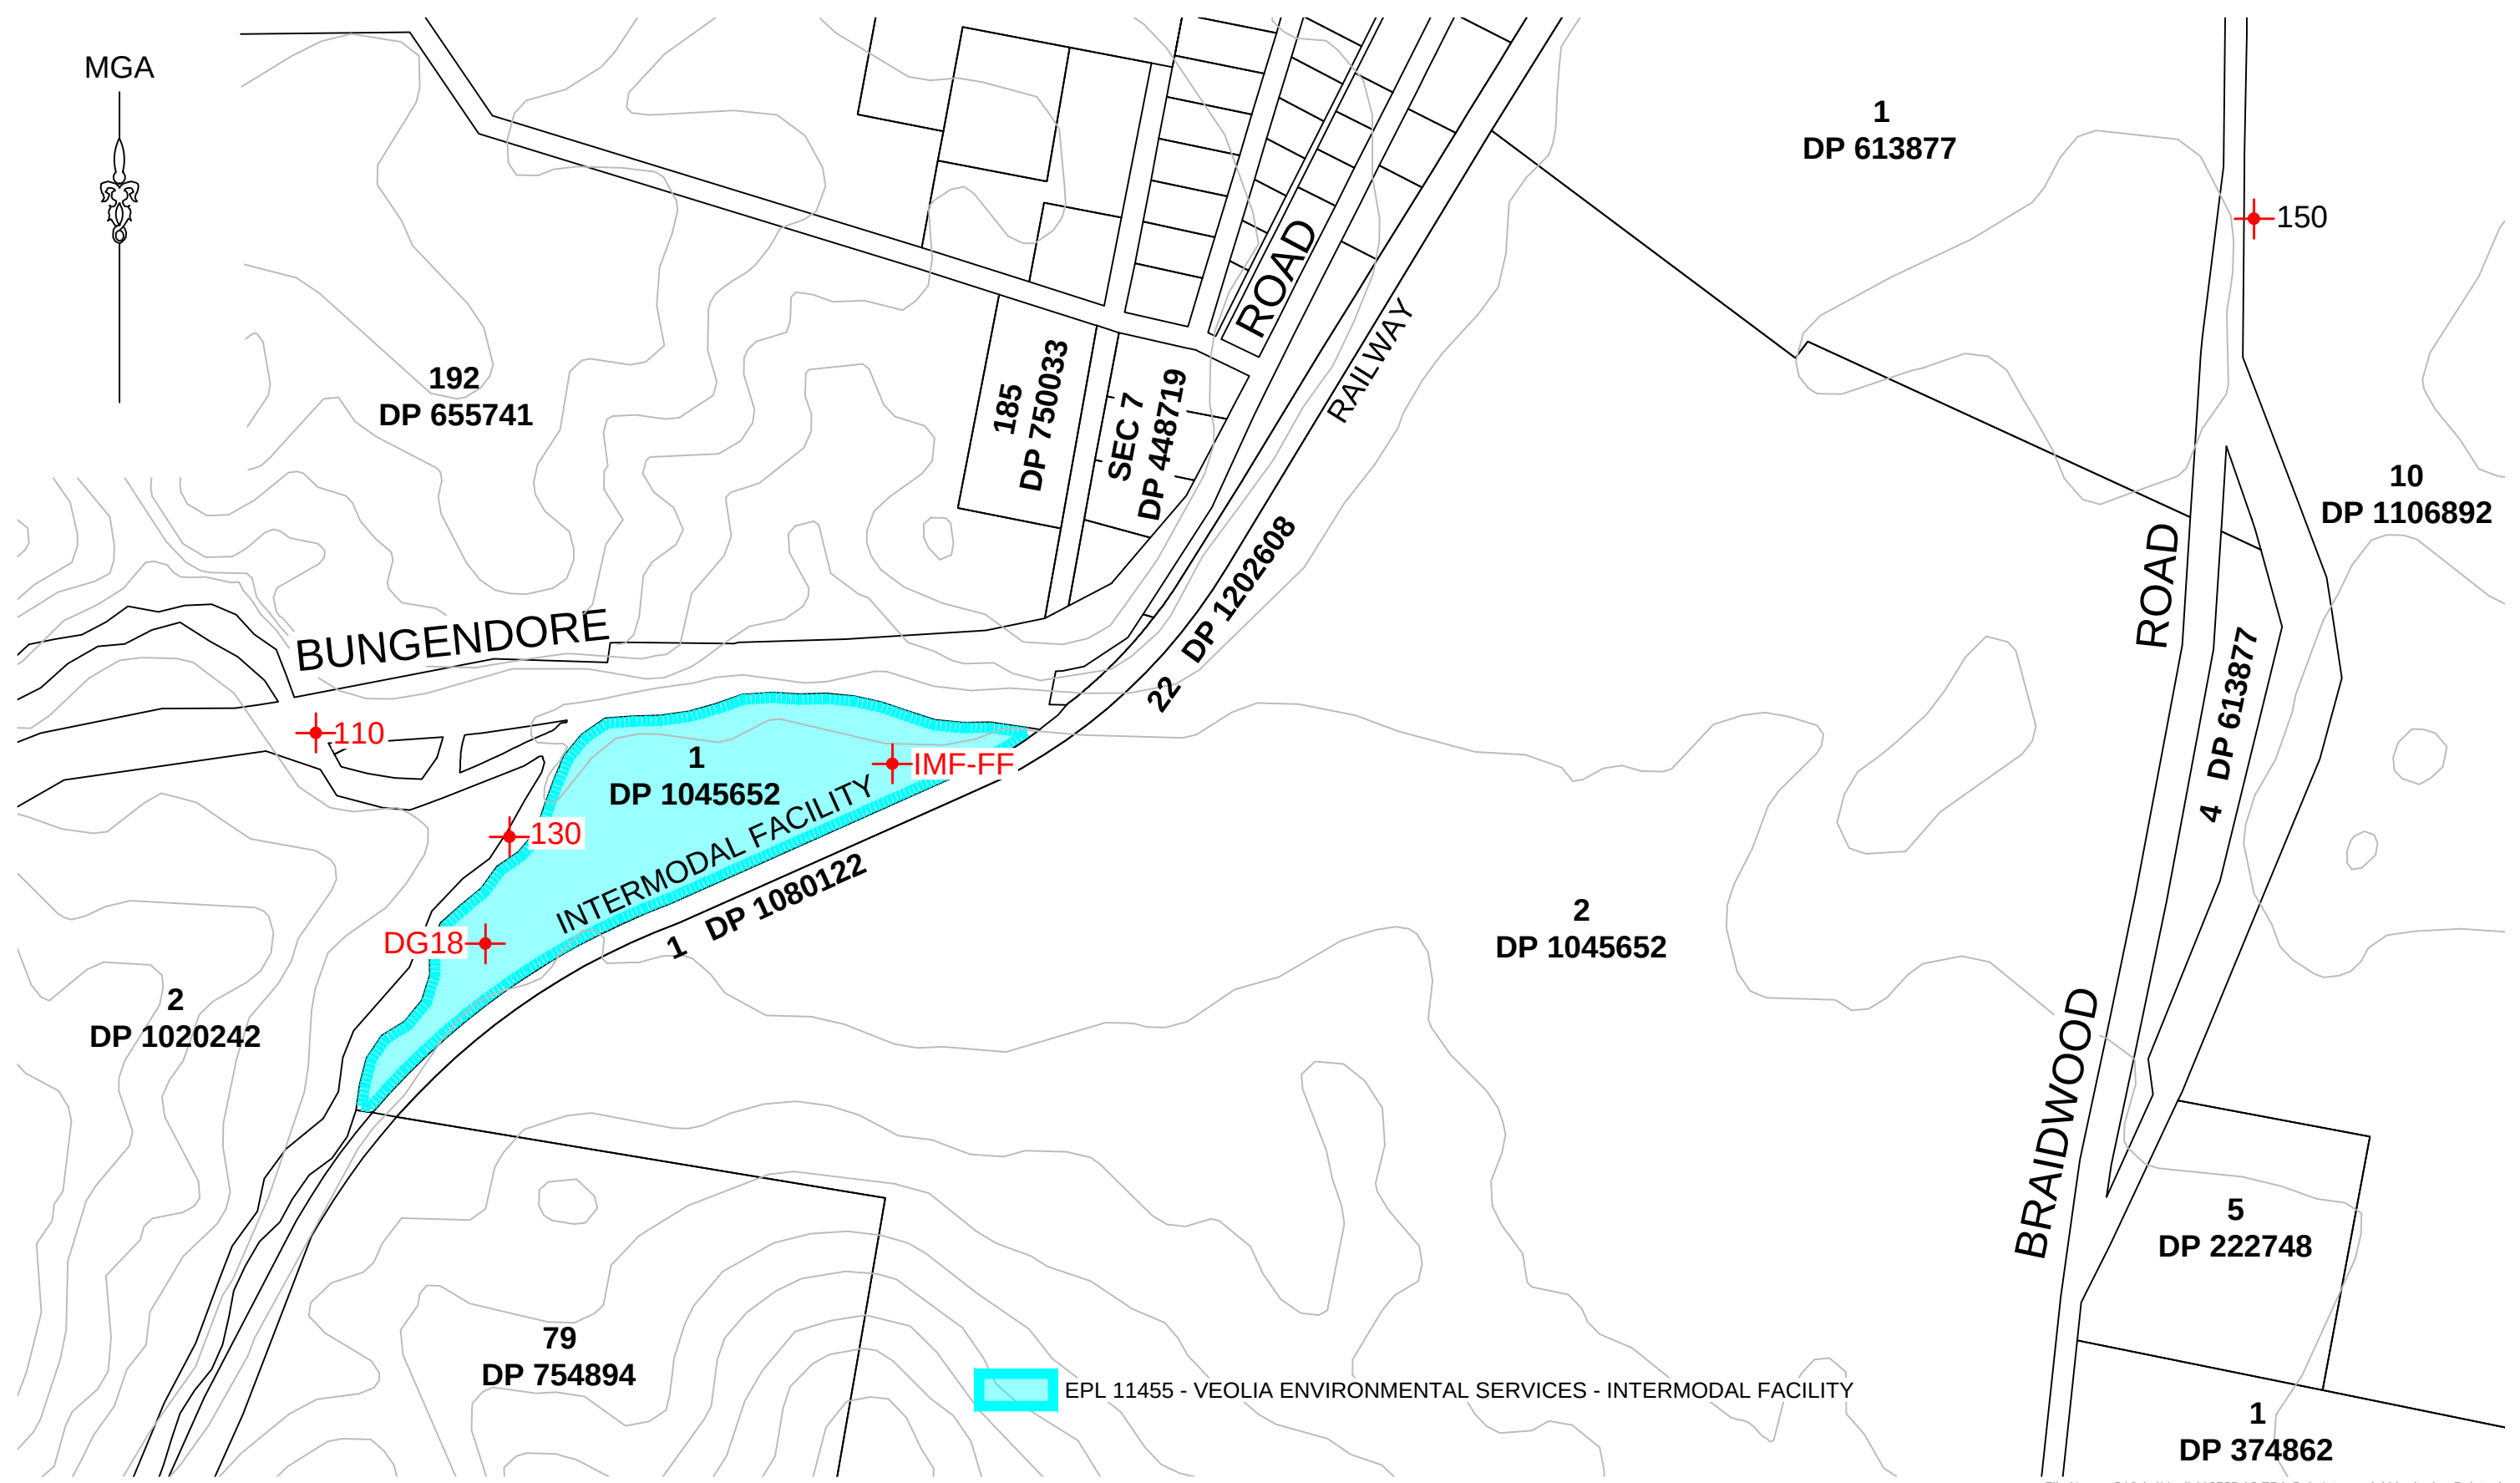

File Name: C:\Jobs\Veolia\16735-16 EPA Only Intermodal Monitoring Points.dwg

ISSUE	AMENDMENT	DATE
A	INITIAL ISSUE	15/04/2020

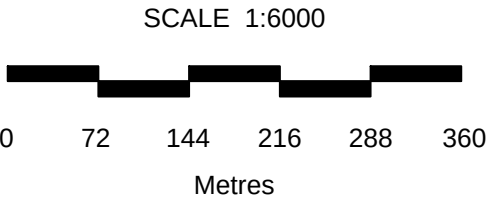


A3
SHEET

VEOLIA
ENVIRONMENTAL SERVICES

LandTeam Australia Pty Ltd
ABN 35 300 263 592
Goulburn Office
36 Montague Street
Postal: PO Box 1040
GOULBURN NSW 2580

p: (02) 4821 1033
e: goulburn@landteam.com.au
w: www.landteam.com.au

VEOLIA ENVIRONMENTAL SERVICES				DATE: 15/04/2020		
				SURVEYED: N/A		ISSUE A
				DRAWN: MK		
				CHECKED: JK		
ENVIRONMENTAL PROTECTION LICENCE SITE MONITORING LOCATIONS VEOLIA INTERMODAL FACILITY BUNGENDORE ROAD, TARAGO				DRAWING No.		
				16735-16		
DATUM	AHD	CONTOUR INTERVAL	10m			

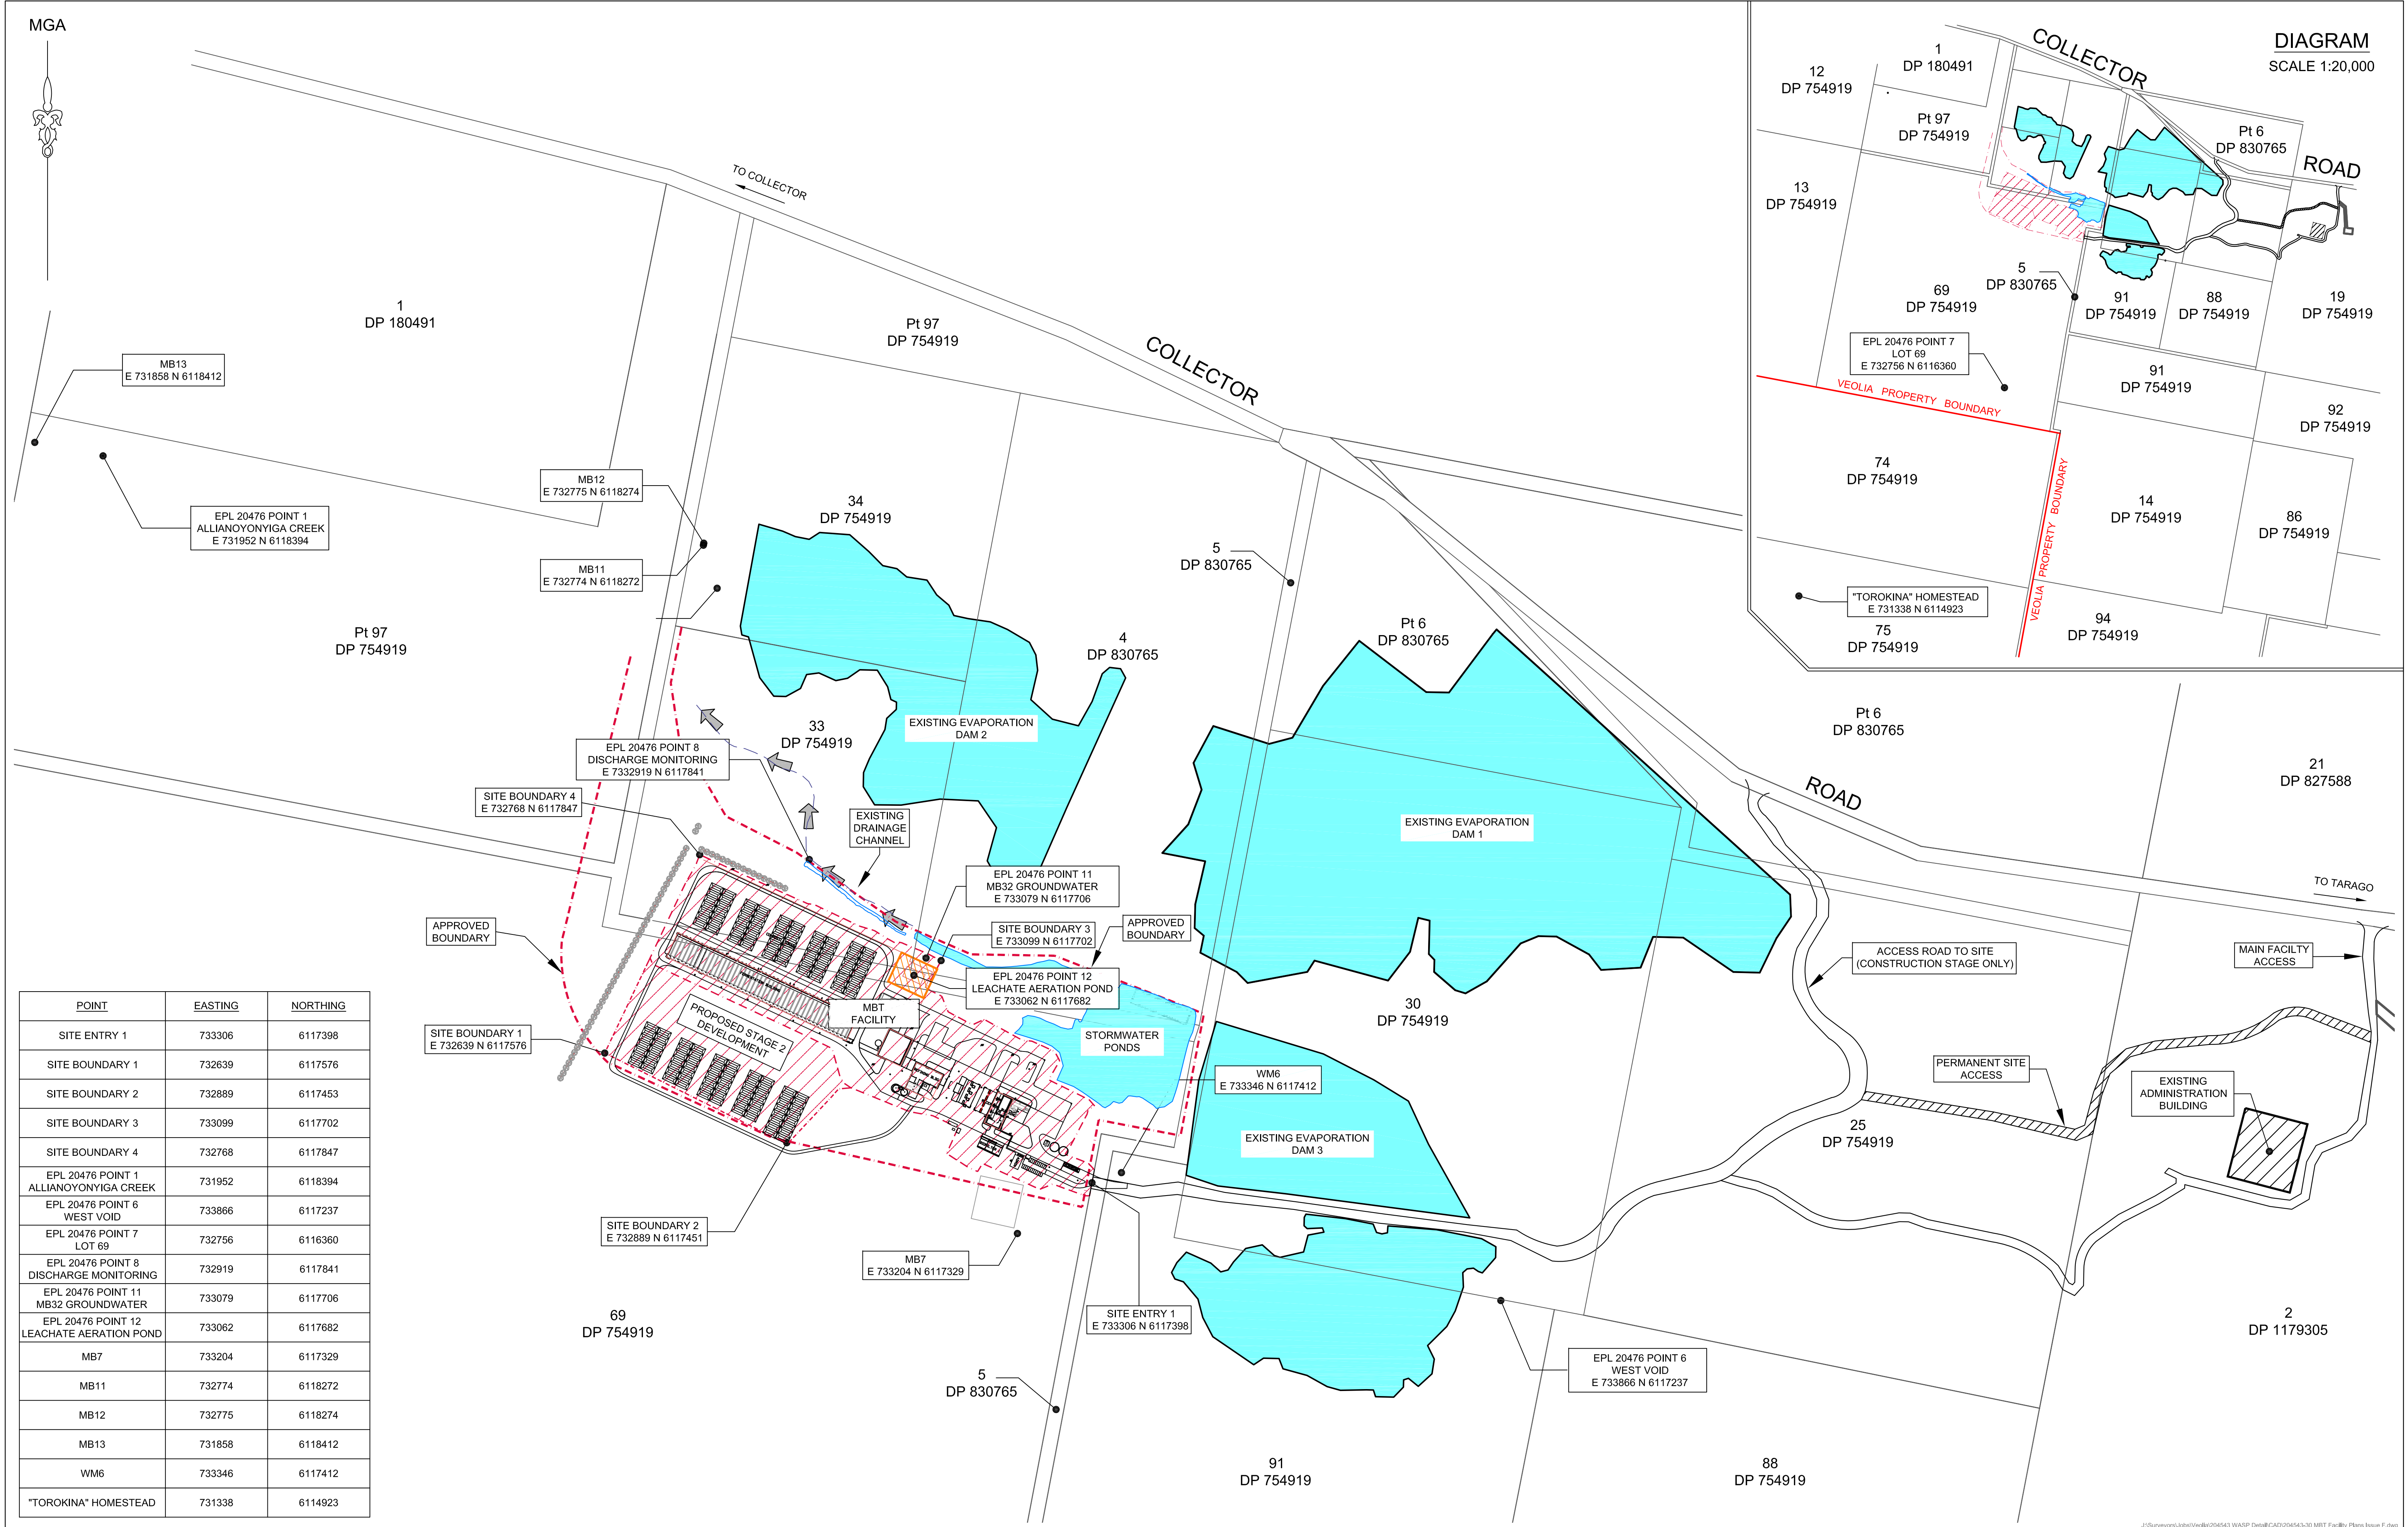

POINT	EASTING	NORTHING
SITE ENTRY 1	733306	6117398
SITE BOUNDARY 1	732639	6117576
SITE BOUNDARY 2	732889	6117453
SITE BOUNDARY 3	733099	6117702
SITE BOUNDARY 4	732768	6117847
EPL 20476 POINT 1 ALLIANOYONYIGA CREEK	731952	6118394
EPL 20476 POINT 6 WEST VOID	733866	6117237
EPL 20476 POINT 7 LOT 69	732756	6116360
EPL 20476 POINT 8 DISCHARGE MONITORING	732919	6117841
EPL 20476 POINT 11 MB32 GROUNDWATER	733079	6117706
EPL 20476 POINT 12 LEACHATE AERATION POND	733062	6117682
MB7	733204	6117329
MB11	732774	6118272
MB12	732775	6118274
MB13	731858	6118412
WM6	733346	6117412
"TOROKINA" HOMESTEAD	731338	6114923

A1
SHEET

Metres

COPYRIGHT: Concepts and information contained within these drawings and related documents are the copyright of LandTeam Australia Pty Ltd. Unauthorised copying of part or whole of the document(s) is a breach of this copyright.
Liability limited by a scheme approved under Professional Standards Legislation.

ISSUE	AMENDMENT	DRAWN	DATE
A	INITIAL ISSUE	MK	12/09/2014
B	MONITORING POINT AMENDMENTS	MK	17/09/2014
C	GENERAL REVISION & AMENDMENTS	MK	6/02/2017
D	LEACHATE AERATION POND ENHANCED	MK	8/02/2017
E	DISCHARGE MONITORING POINT & MB32 AMENDED	MK	15/02/2017
F	STORMWATER PONDS ADDED	MK	20/02/2017

LandTeam Australia Pty Ltd
ABN 35 301 283 592
Goulburn Office
36 Montague Street
Postal: PO Box 1040
GOULBURN NSW 2580
p: (02) 4821 1033
f: (02) 4821 7238
e: goulburn@landteam.com.au
www.landteam.com.au

Integrated Management System

VEOLIA ENVIRONMENTAL SERVICES

PLAN SHOWING SITE LAYOUT AND ENVIRONMENTAL MONITORING POINTS
WOODLAWN MBT FACILITY
COLLECTOR ROAD, TARAGO

DATUM	N/A	CONTOUR INTERVAL	N/A	DATE	20/02/2017
-------	-----	------------------	-----	------	------------

WOODLAWN BIOREACTOR AND MBT FACILITY
COLLECTOR ROAD, TARAGO

DRAWN: MK	ISSUE
CHECKED: JK	F
APPROVED: VEOLIA	
DRAWING No.	

204543-30