


Revision Date	Description	Initial	Checked
A 06/04/11 DA Submission		JL	MD

Site 3
Sydney Olympic Park
 Plan
 Level 01 [Podium]

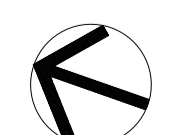

Check all dimensions and site conditions prior to commencement of any work, the purchase or ordering of any materials, fittings, plant, services or equipment and the preparation of shop drawings and/or the fabrication of any components.
 Do not scale drawings - refer to figured dimensions only. Any discrepancies shall immediately be referred to the architect for clarification.
 All drawings may not be reproduced or distributed without prior permission from the architect.



Scale	1:200@A1, 1:400@A3
Drawn	Checked
Project No.	S11202
Status	DA
Plot Date	14/4/2011 2:35:29 PM
Plot File	S:\11200-11299\11202_billbergia_homebush\00_eoc\cad\plots\...
Drawing No.	DA02.201[A]

Sydney 1/243 Liverpool Street
 East Sydney NSW 2010 Australia
 T 02 8354 5100 F 02 8354 5199
 email syd@batesmart.com.au
 http://www.batesmart.com.au

Melbourne 1 Nicholson Street
 Melbourne VIC 3000 Australia
 T 03 8664 6200 F 03 8664 6300
 email melb@batesmart.com.au
 http://www.batesmart.com.au


Bates Smart Pty Ltd ABN 70 004 999 400



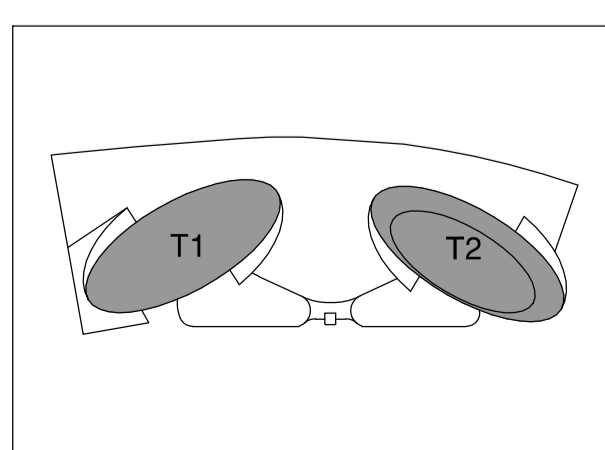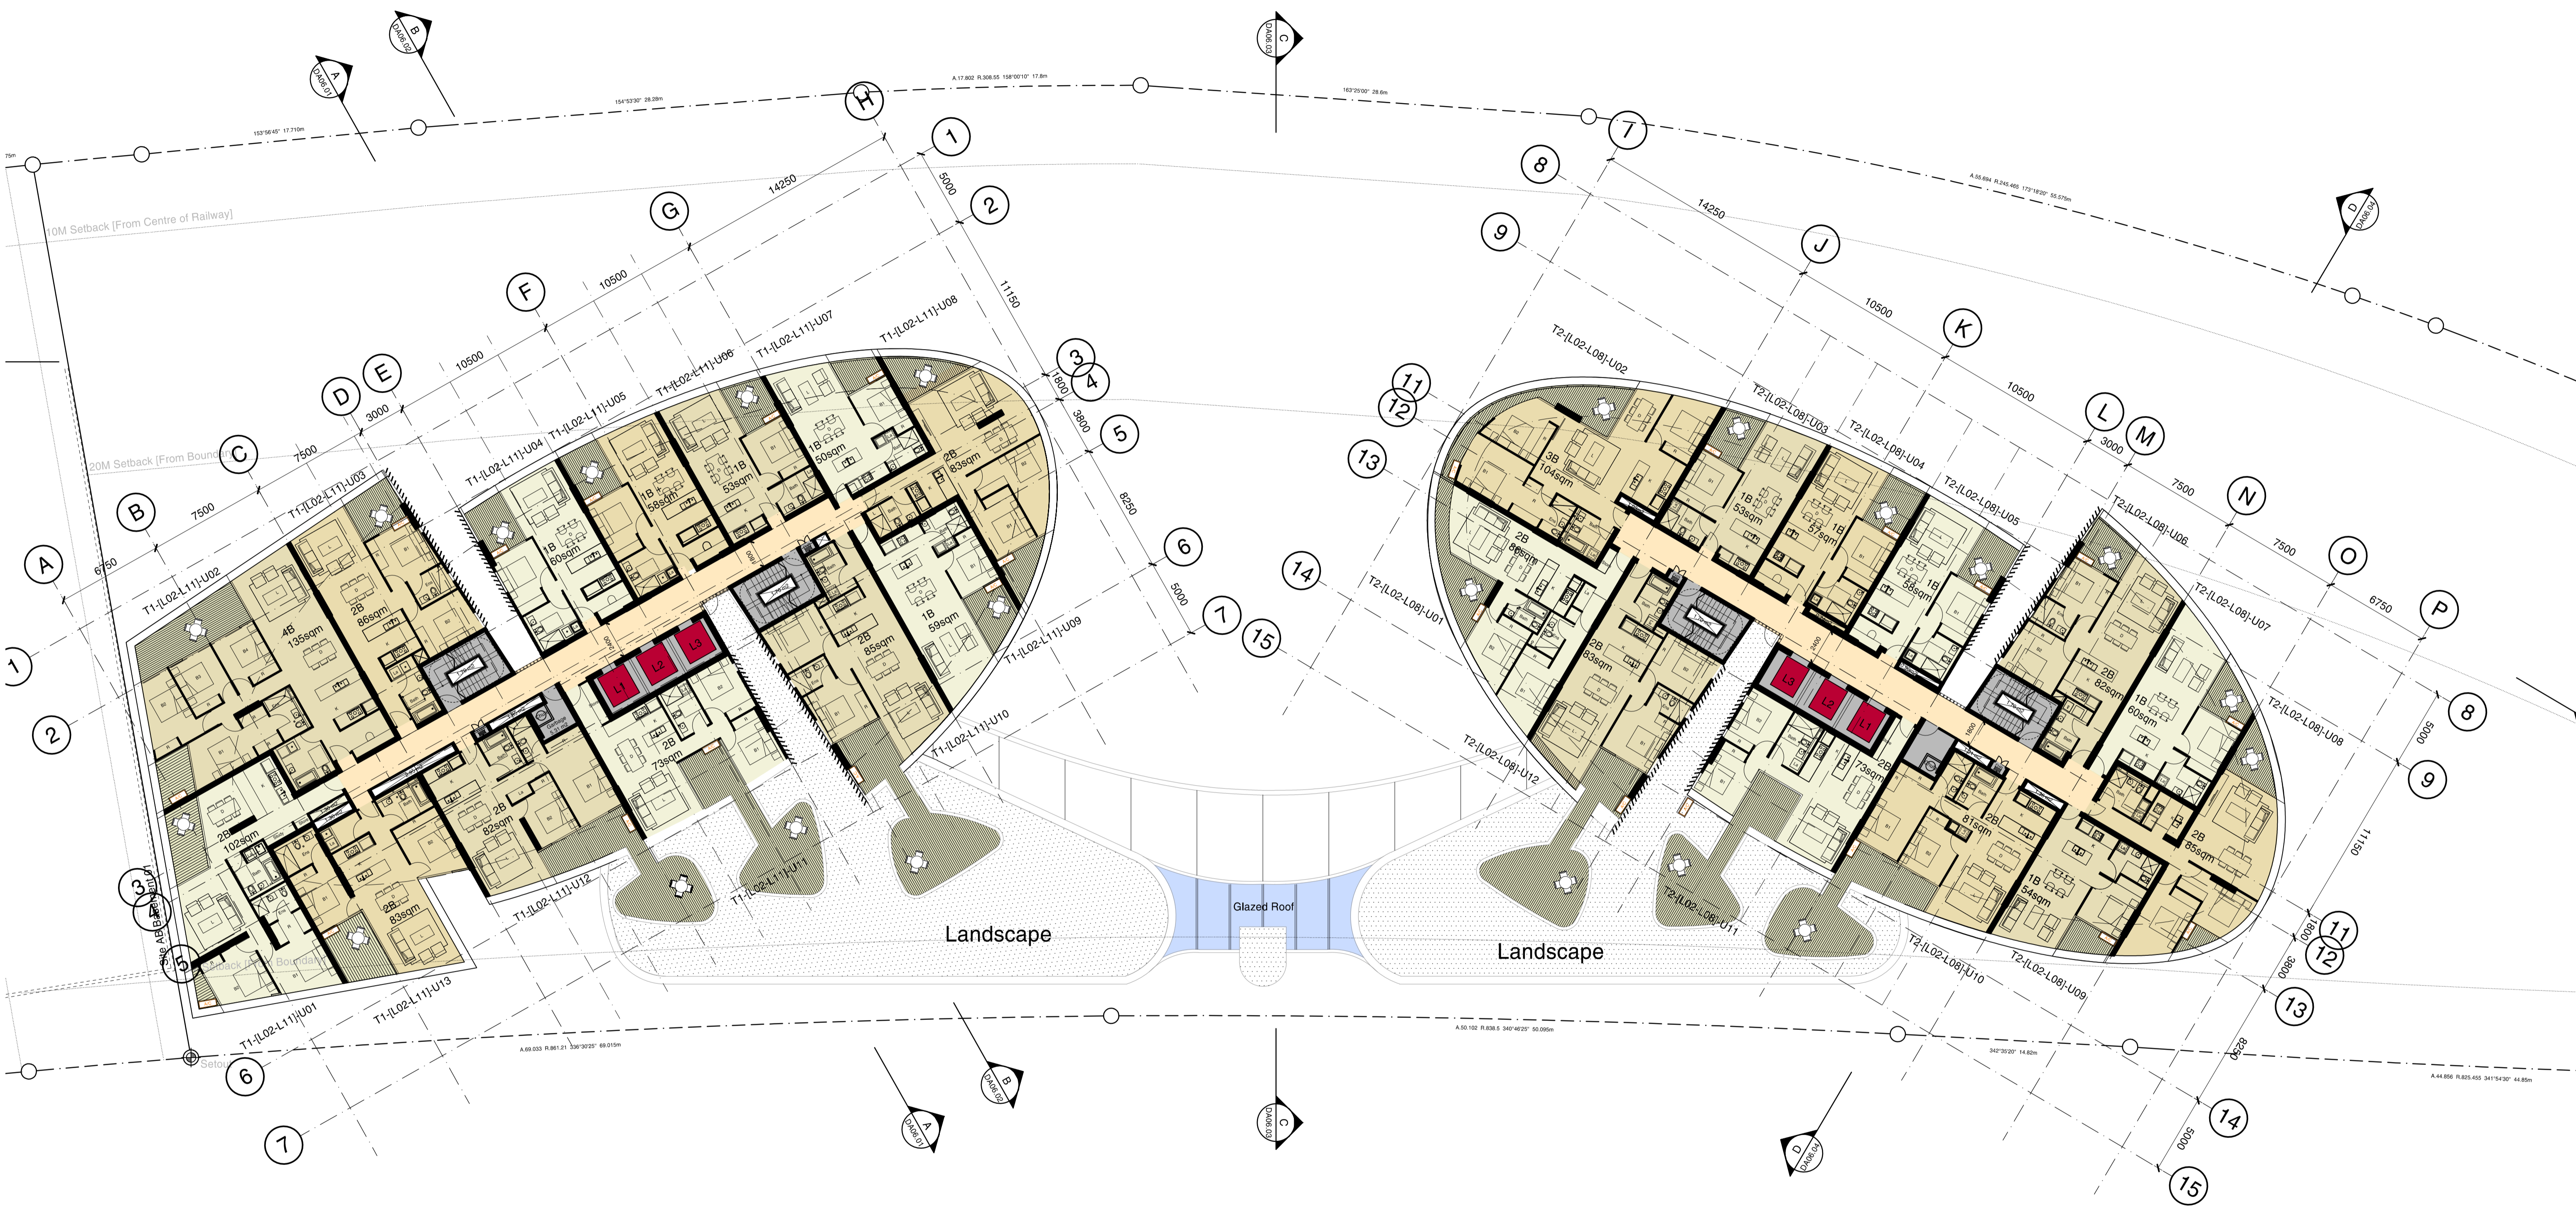

Revision Date	Description	Initial	Checked
A 06/04/11	DA Submission	JJ	MD

Site 3
Sydney Olympic Park
 Plan
 Level 02 - 08

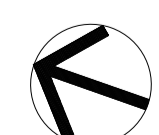

Check all dimensions and site conditions prior to commencement of any work, the purchase or ordering of any materials, fittings, plant, services or equipment and the preparation of shop drawings and/or the fabrication of any components.
 Do not scale drawings - refer to figured dimensions only. Any discrepancies shall immediately be referred to the architect for clarification.
 All drawings may not be reproduced or distributed without prior permission from the architect.



Scale	1:200@A1, 1:400@A3
Drawn	Checked
Project No.	S11202
Status	DA
Plot Date	14/4/2011 5:20:03 PM
Plot File	S:\11200-11299\11202_billbergio_homebush\00_ea\cad\plot...
Drawing No.	DA02.202[A]

Sydney 1/243 Liverpool Street
 East Sydney NSW 2010 Australia
 T 02 8354 5100 F 02 8354 5199
 email syd@batesmart.com.au
 http://www.batesmart.com.au

Melbourne 1 Nicholson Street
 Melbourne VIC 3000 Australia
 T 03 8664 6200 F 03 8664 6300
 email melb@batesmart.com.au
 http://www.batesmart.com.au


Bates Smart Pty Ltd ABN 70 004 999 400



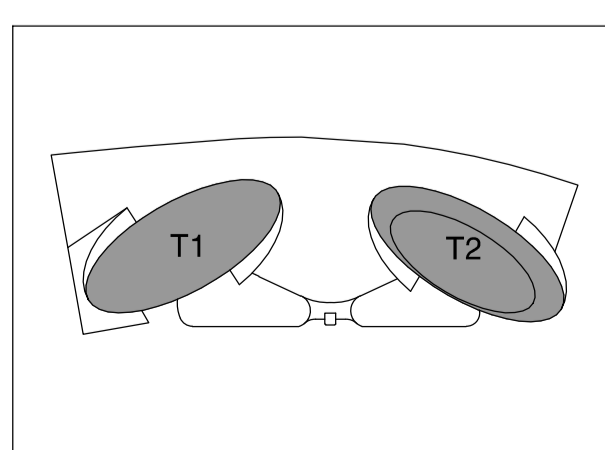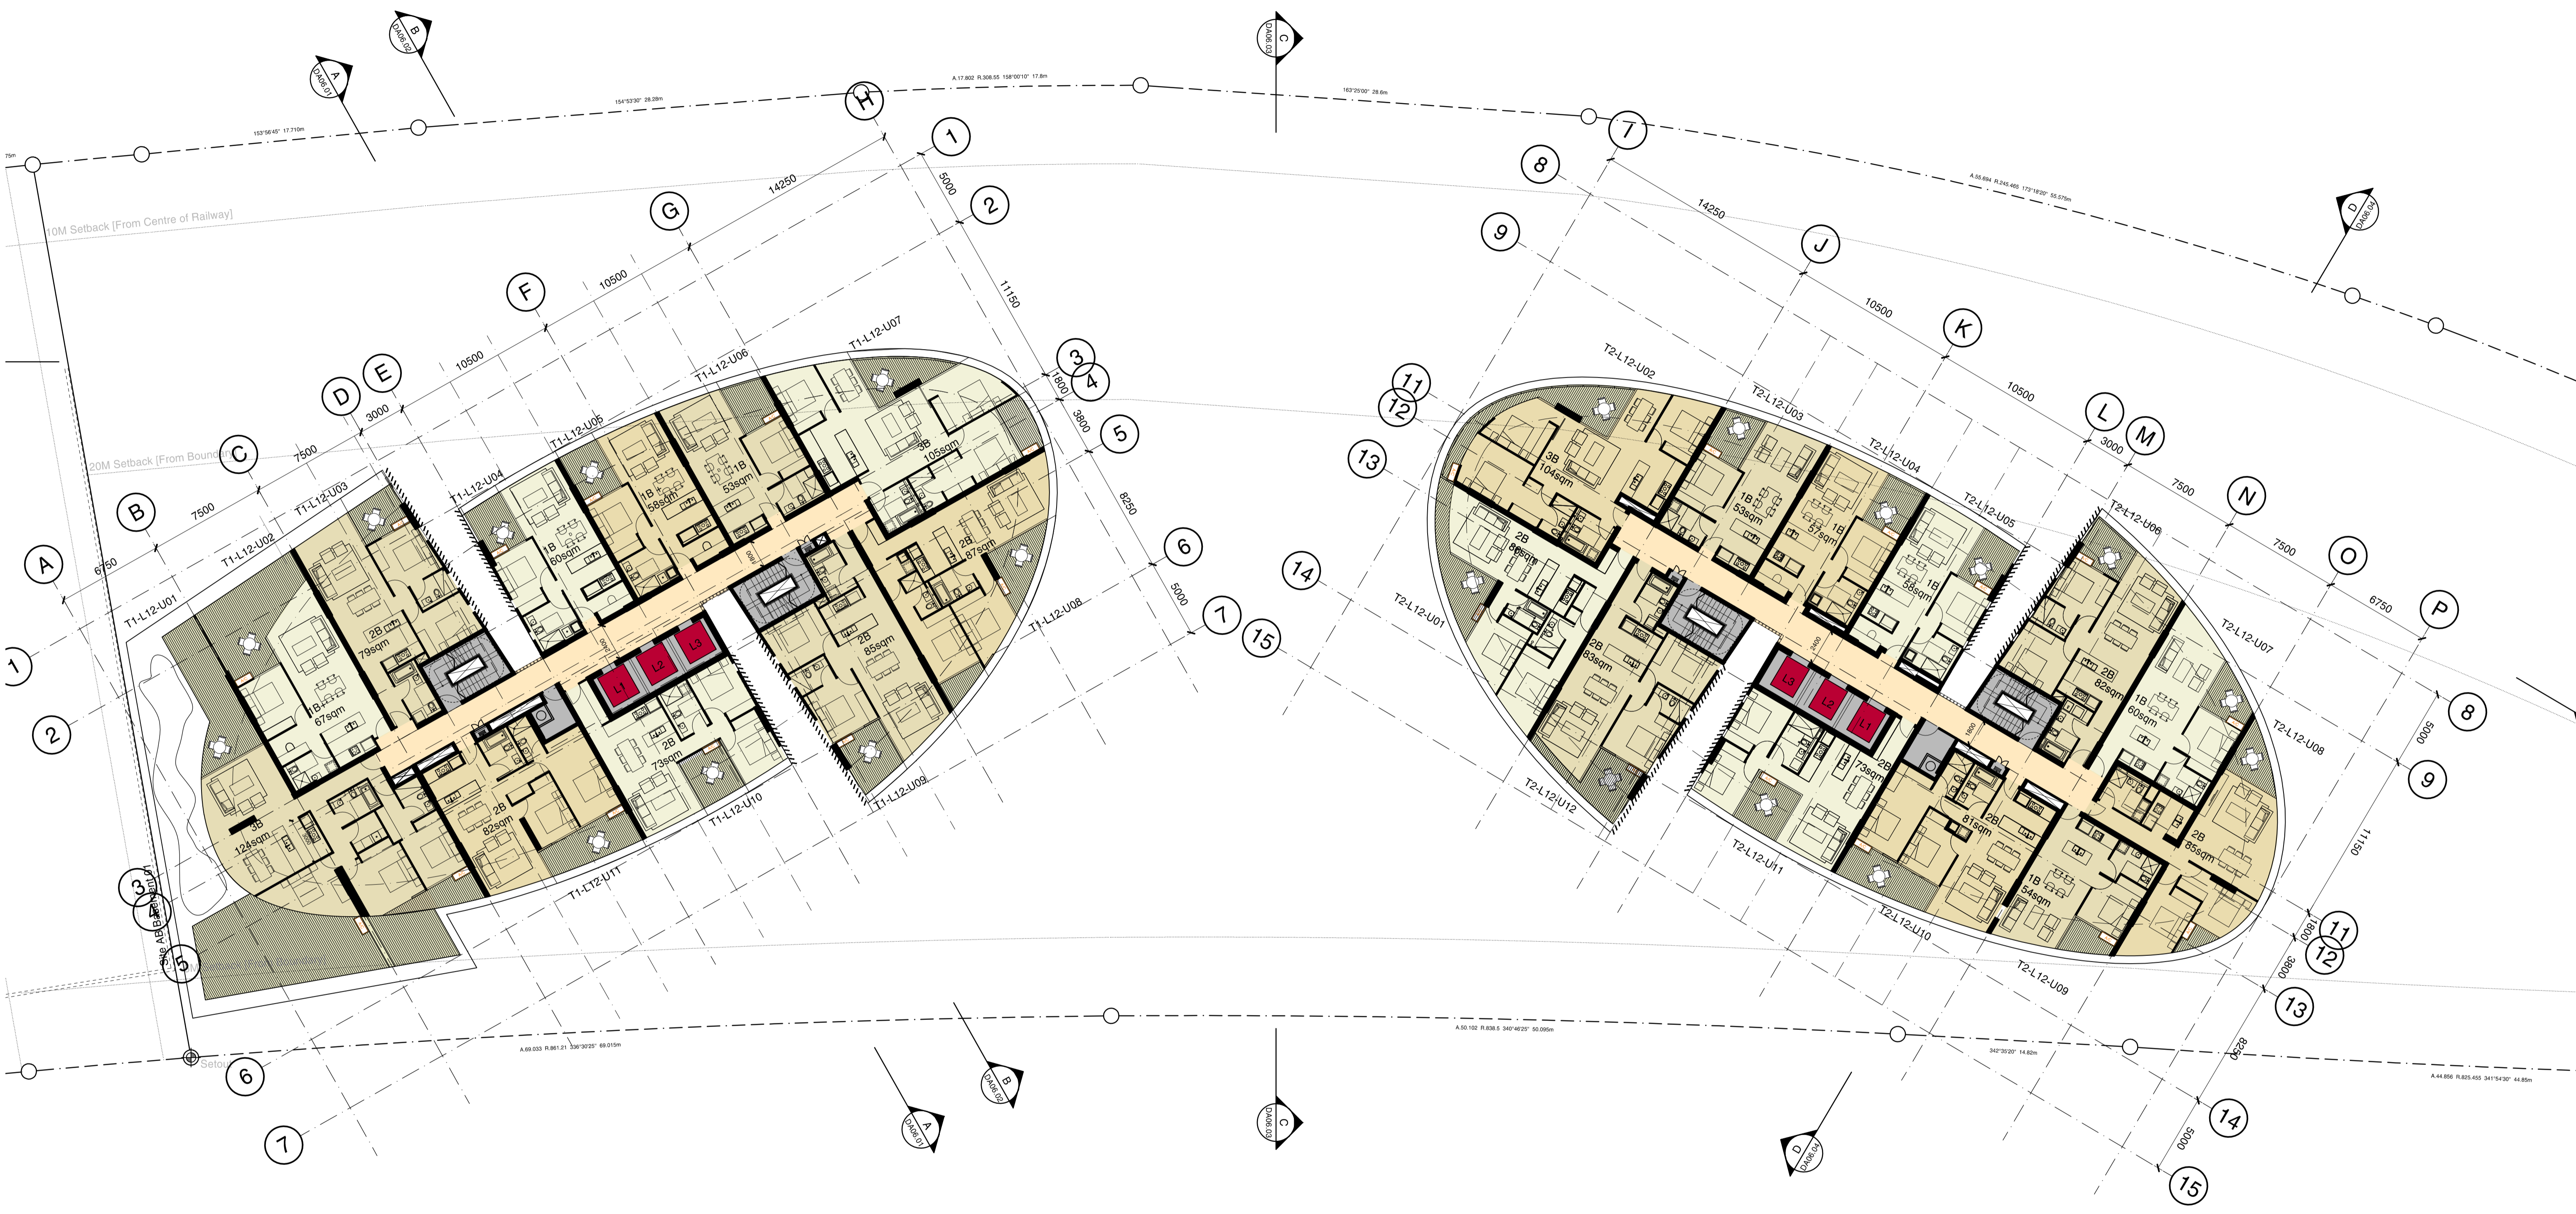

Revision Date	Description	Initial	Checked
A 06/04/11	DA Submission	JJ	MD

Site 3
Sydney Olympic Park
 Plan
 Level 12

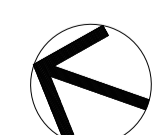

Check all dimensions and site conditions prior to commencement of any work, the purchase or ordering of any materials, fittings, plant, services or equipment and the preparation of shop drawings and/or the fabrication of any components.
 Do not scale drawings - refer to figured dimensions only. Any discrepancies shall immediately be referred to the architect for clarification.
 All drawings may not be reproduced or distributed without prior permission from the architect.



Scale	1:200@A1, 1:400@A3
Drawn	Checked
Project No.	S11202
Status	DA
Plot Date	12/4/2011 5:14:06 PM
Plot File	S:\11200-11299\11202_billbergio_homebush\00_ea\cad\plot...
Drawing No.	DA02.212[A]

Sydney 1/243 Liverpool Street
 East Sydney NSW 2010 Australia
 T 02 8354 5100 F 02 8354 5199
 email syd@batesmart.com.au
 http://www.batesmart.com.au

Melbourne 1 Nicholson Street
 Melbourne VIC 3000 Australia
 T 03 8664 6200 F 03 8664 6300
 email melb@batesmart.com.au
 http://www.batesmart.com.au


Bates Smart Pty Ltd ABN 70 004 999 400



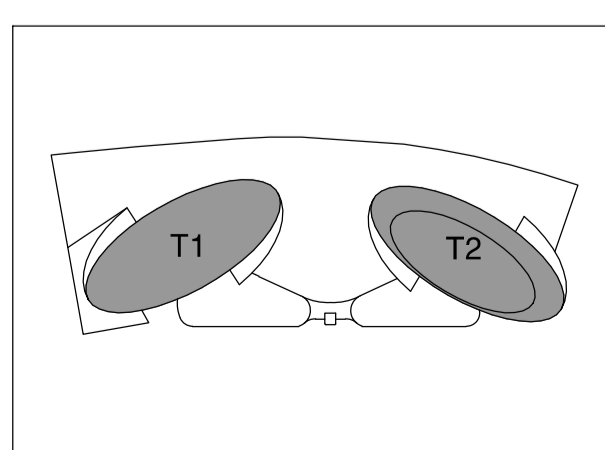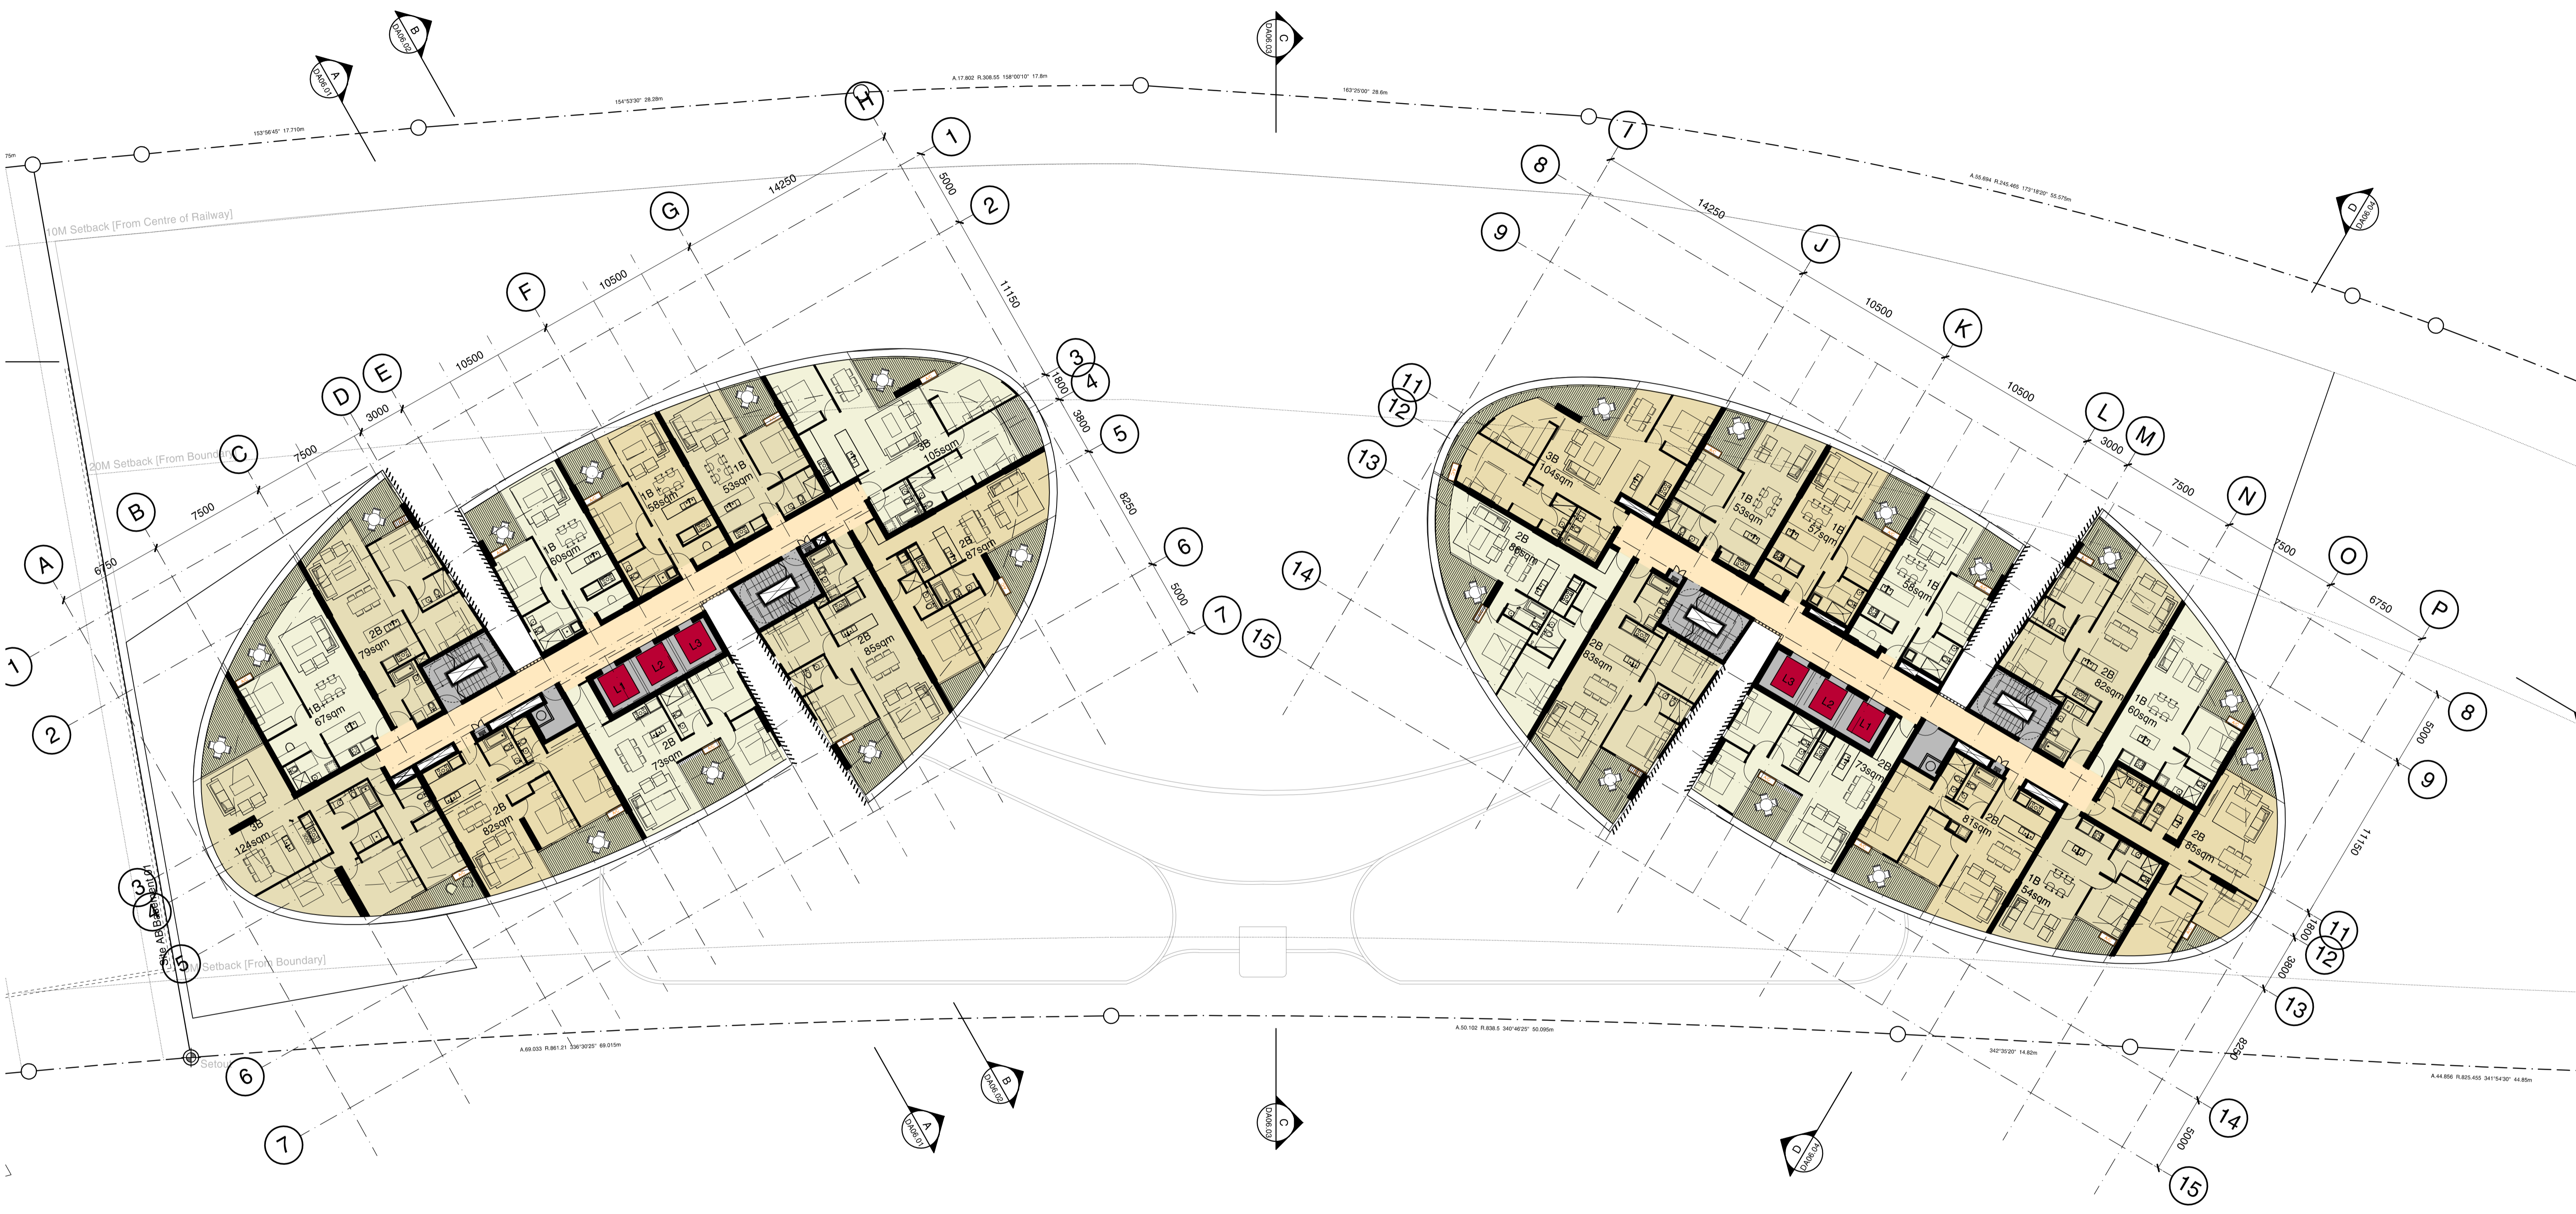

Revision Date	Description	Initial	Checked
A 06/04/11	DA Submission	JJ	MD

Site 3
Sydney Olympic Park
 Plan
 Level 13-21

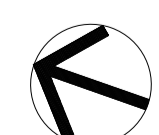

Check all dimensions and site conditions prior to commencement of any work, the purchase or ordering of any materials, fittings, plant, services or equipment and the preparation of shop drawings and/or the fabrication of any components.
 Do not scale drawings - refer to figured dimensions only. Any discrepancies shall immediately be referred to the architect for clarification.
 All drawings may not be reproduced or distributed without prior permission from the architect.

Scale 1:200@A1, 1:400@A3
 Drawn _____ Checked _____
 Project No. S11202
 Status DA
 Plot Date 13/4/2011 5:21:51 PM
 Plot File S:\11200-11299\11202_billberglia_homebush\00_eo\cad\plots\...
 Drawing No. DA02.213[A] [Revision]

Sydney 1/243 Liverpool Street
 East Sydney NSW 2010 Australia
 T 02 8354 5100 F 02 8354 5199
 email syd@batesmart.com.au
 http://www.batesmart.com.au

Melbourne 1 Nicholson Street
 Melbourne VIC 3000 Australia
 T 03 8664 6200 F 03 8664 6300
 email melb@batesmart.com.au
 http://www.batesmart.com.au

Bates Smart Pty Ltd ABN 70 004 999 400

