


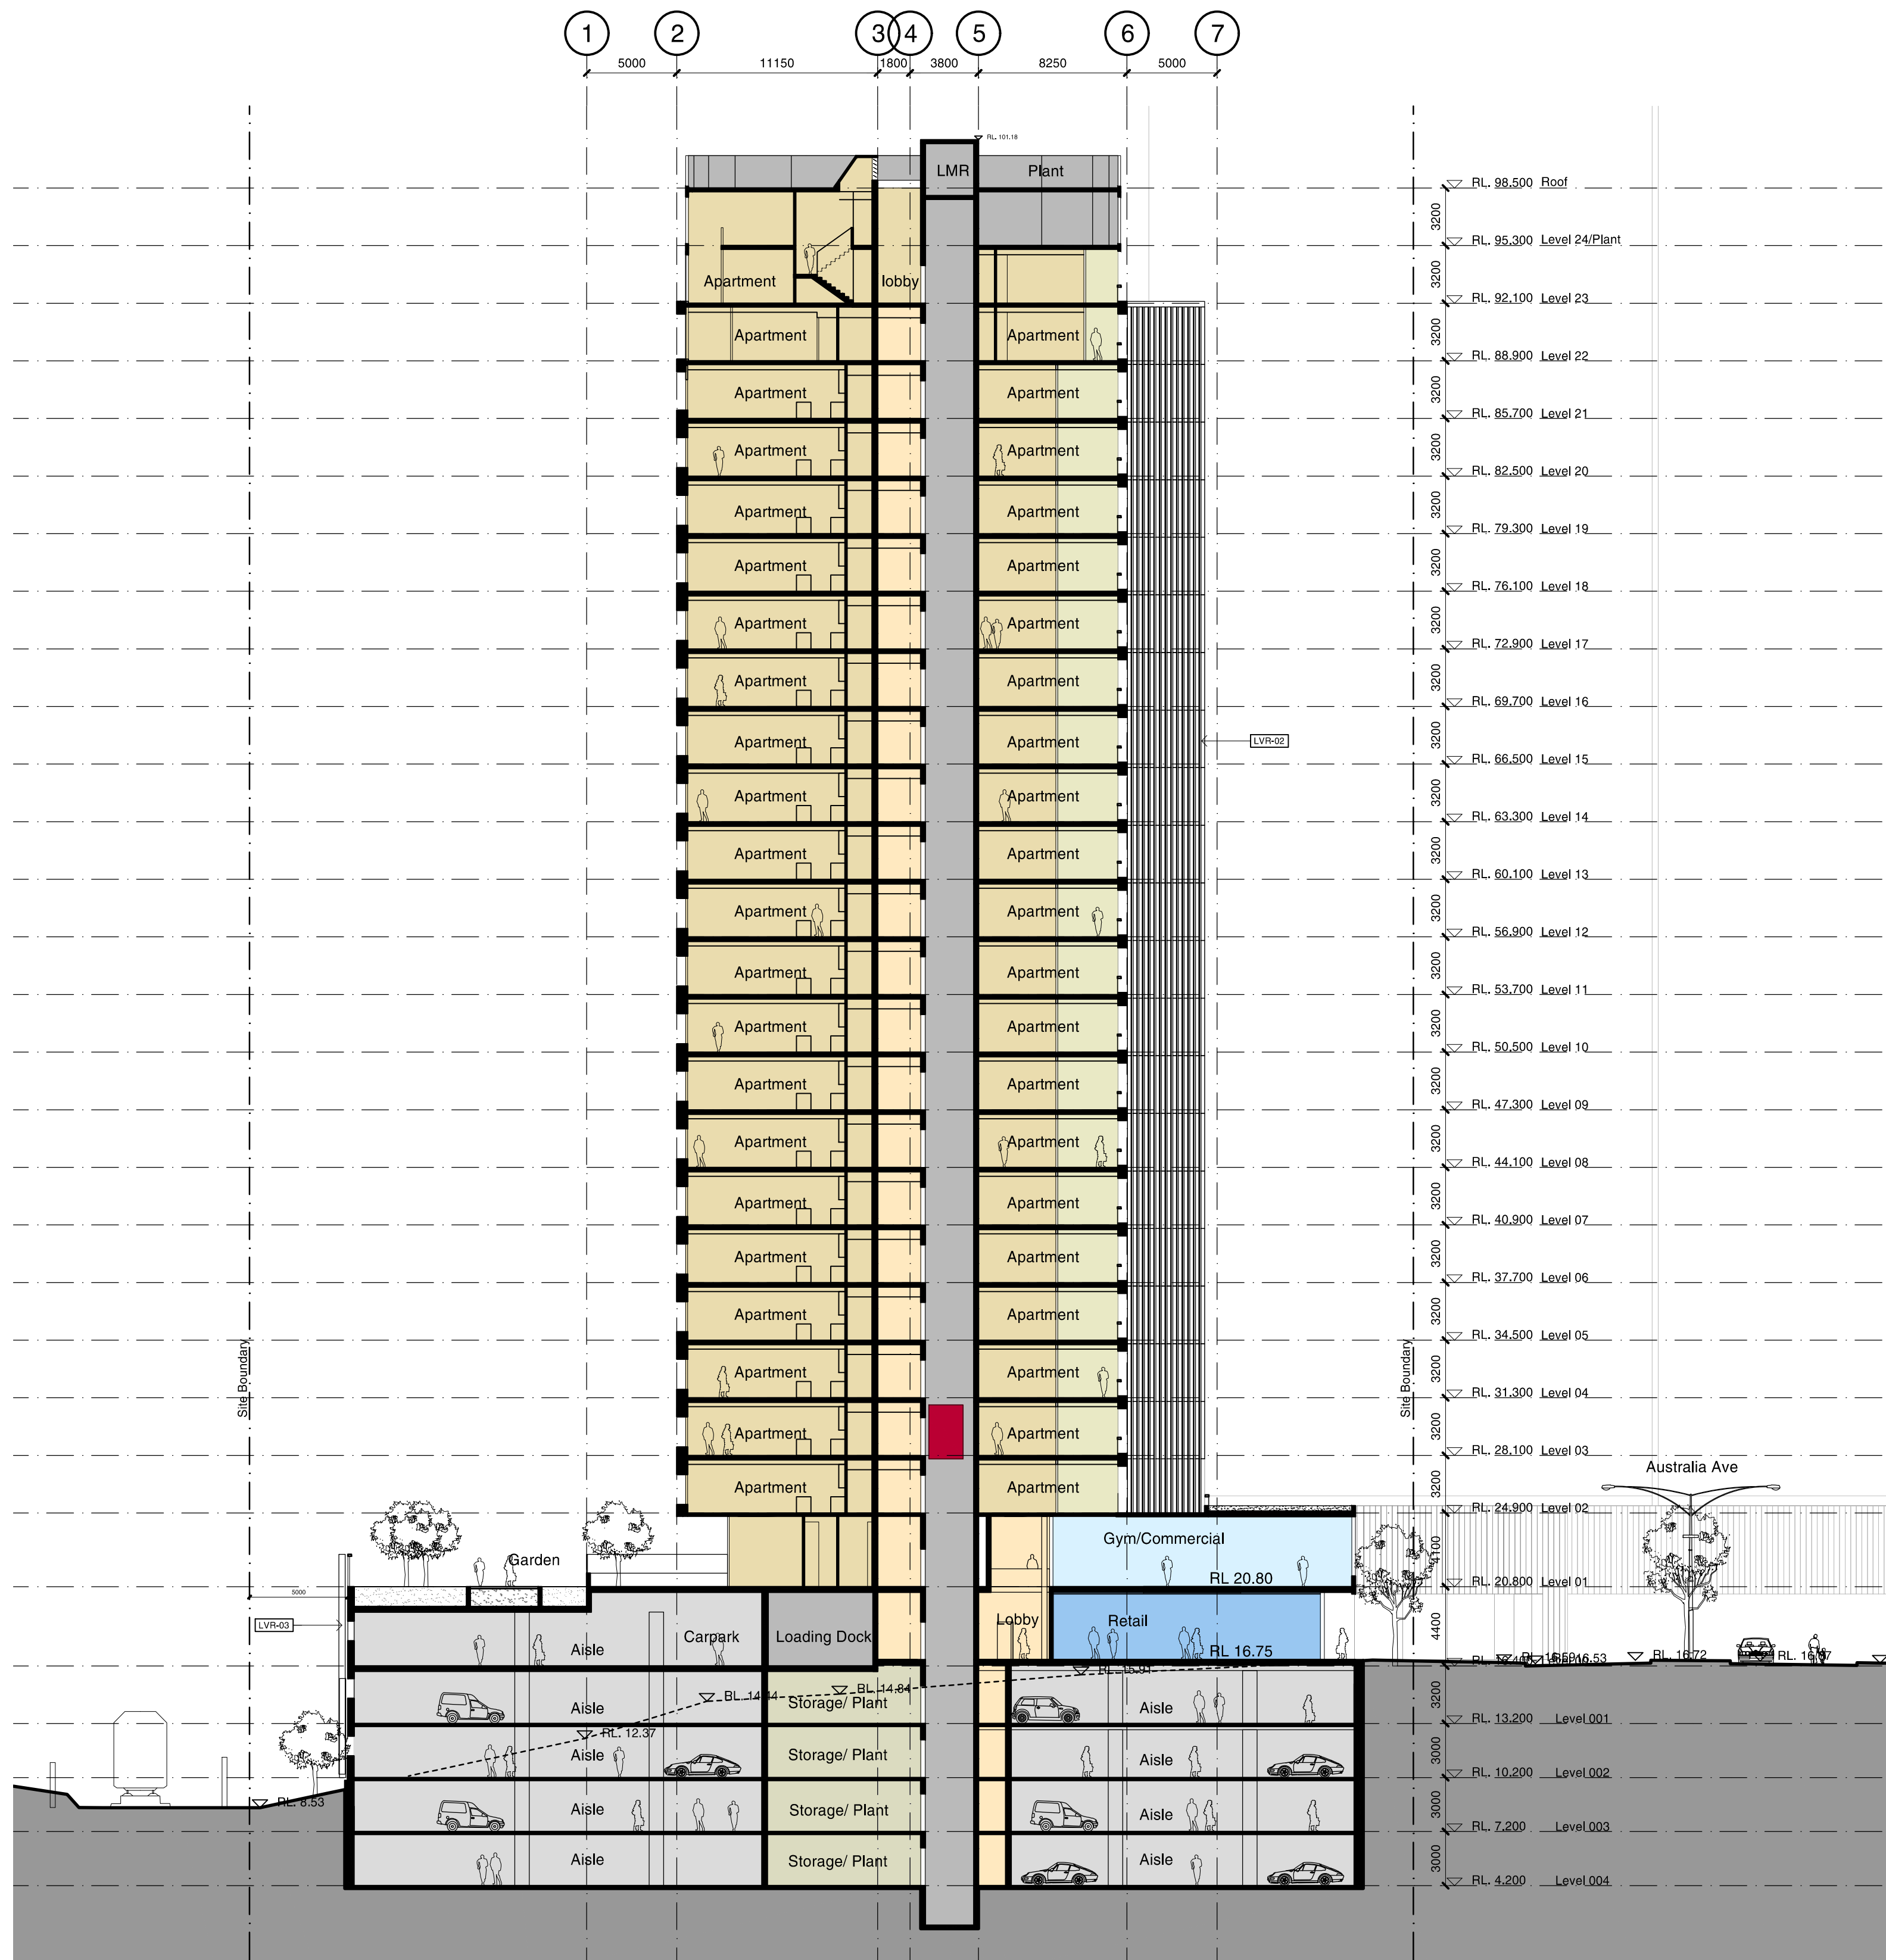

1 Section AA

1:250

EXTERIOR MATERIALS LEGEND

- [AAP-01] Anodised Aluminium Panel or similar - [Colour 1]
- [AAP-02] Anodised Aluminium Panel or similar - [Colour 2]
- [AAP-03] Anodised Aluminium Panel or similar - [Colour 3]
- [CON-04] Precast Concrete up-stand - Class 1 [Colour - 4]
- [LVR-01] Fixed Metal Louvres - Plant Area [Horizontal]
- [LVR-02] Fixed Timber Louvres [Vertical]
- [LVR-03] Fixed Metal Channel [PFC]
- [LVR-04] Operable Glass Louvres to Living Room
- [LVR-05] Timber Louvred Panel

- [BAL-01] Glazed Balustrade in Anodised Aluminium Frame
- [GZ-01] Glazing
- [GZ-02] Fritted Curtain Wall Glazing
- [GZ-03] Shop Front Glazing
- [CTP-01] Composite Timber Panel

A	06/04/11	DA Submission	JL	MD
Revision	Date	Description	Initial	Checked

Site 3
Sydney Olympic Park
Section AA

Check all dimensions and site conditions prior to commencement of any work, the purchase or ordering of any materials, fittings, plant, services or equipment and the preparation of shop drawings and/or the fabrication of any components.
Do not scale drawings - refer to figured dimensions only. Any discrepancies shall immediately be referred to the architect for clarification.
All drawings may not be reproduced or distributed without prior permission from the architect.

Scale	1:250
Drawn	Checked
Project No.	S11202
Status	DA
Plot Date	12/4/2011 5:16:53 PM
Plot File	S:\11200-11299\11202_billbergio_homebush\00_ea\cad\plot... ...s\DA\DA06.01[A].dwg
Drawing No.	[Revision]


DA06.01[A]

Sydney 1/243 Liverpool Street
East Sydney NSW 2010 Australia
T 02 8354 5100 F 02 8354 5199
email syd@batesmart.com.au
http://www.batesmart.com.au


Melbourne 1 Nicholson Street
Melbourne VIC 3000 Australia
T 03 8664 6200 F 03 8664 6300
email melb@batesmart.com.au
http://www.batesmart.com.au

Bates Smart Pty Ltd ABN 70 004 999 400

BATESSMART

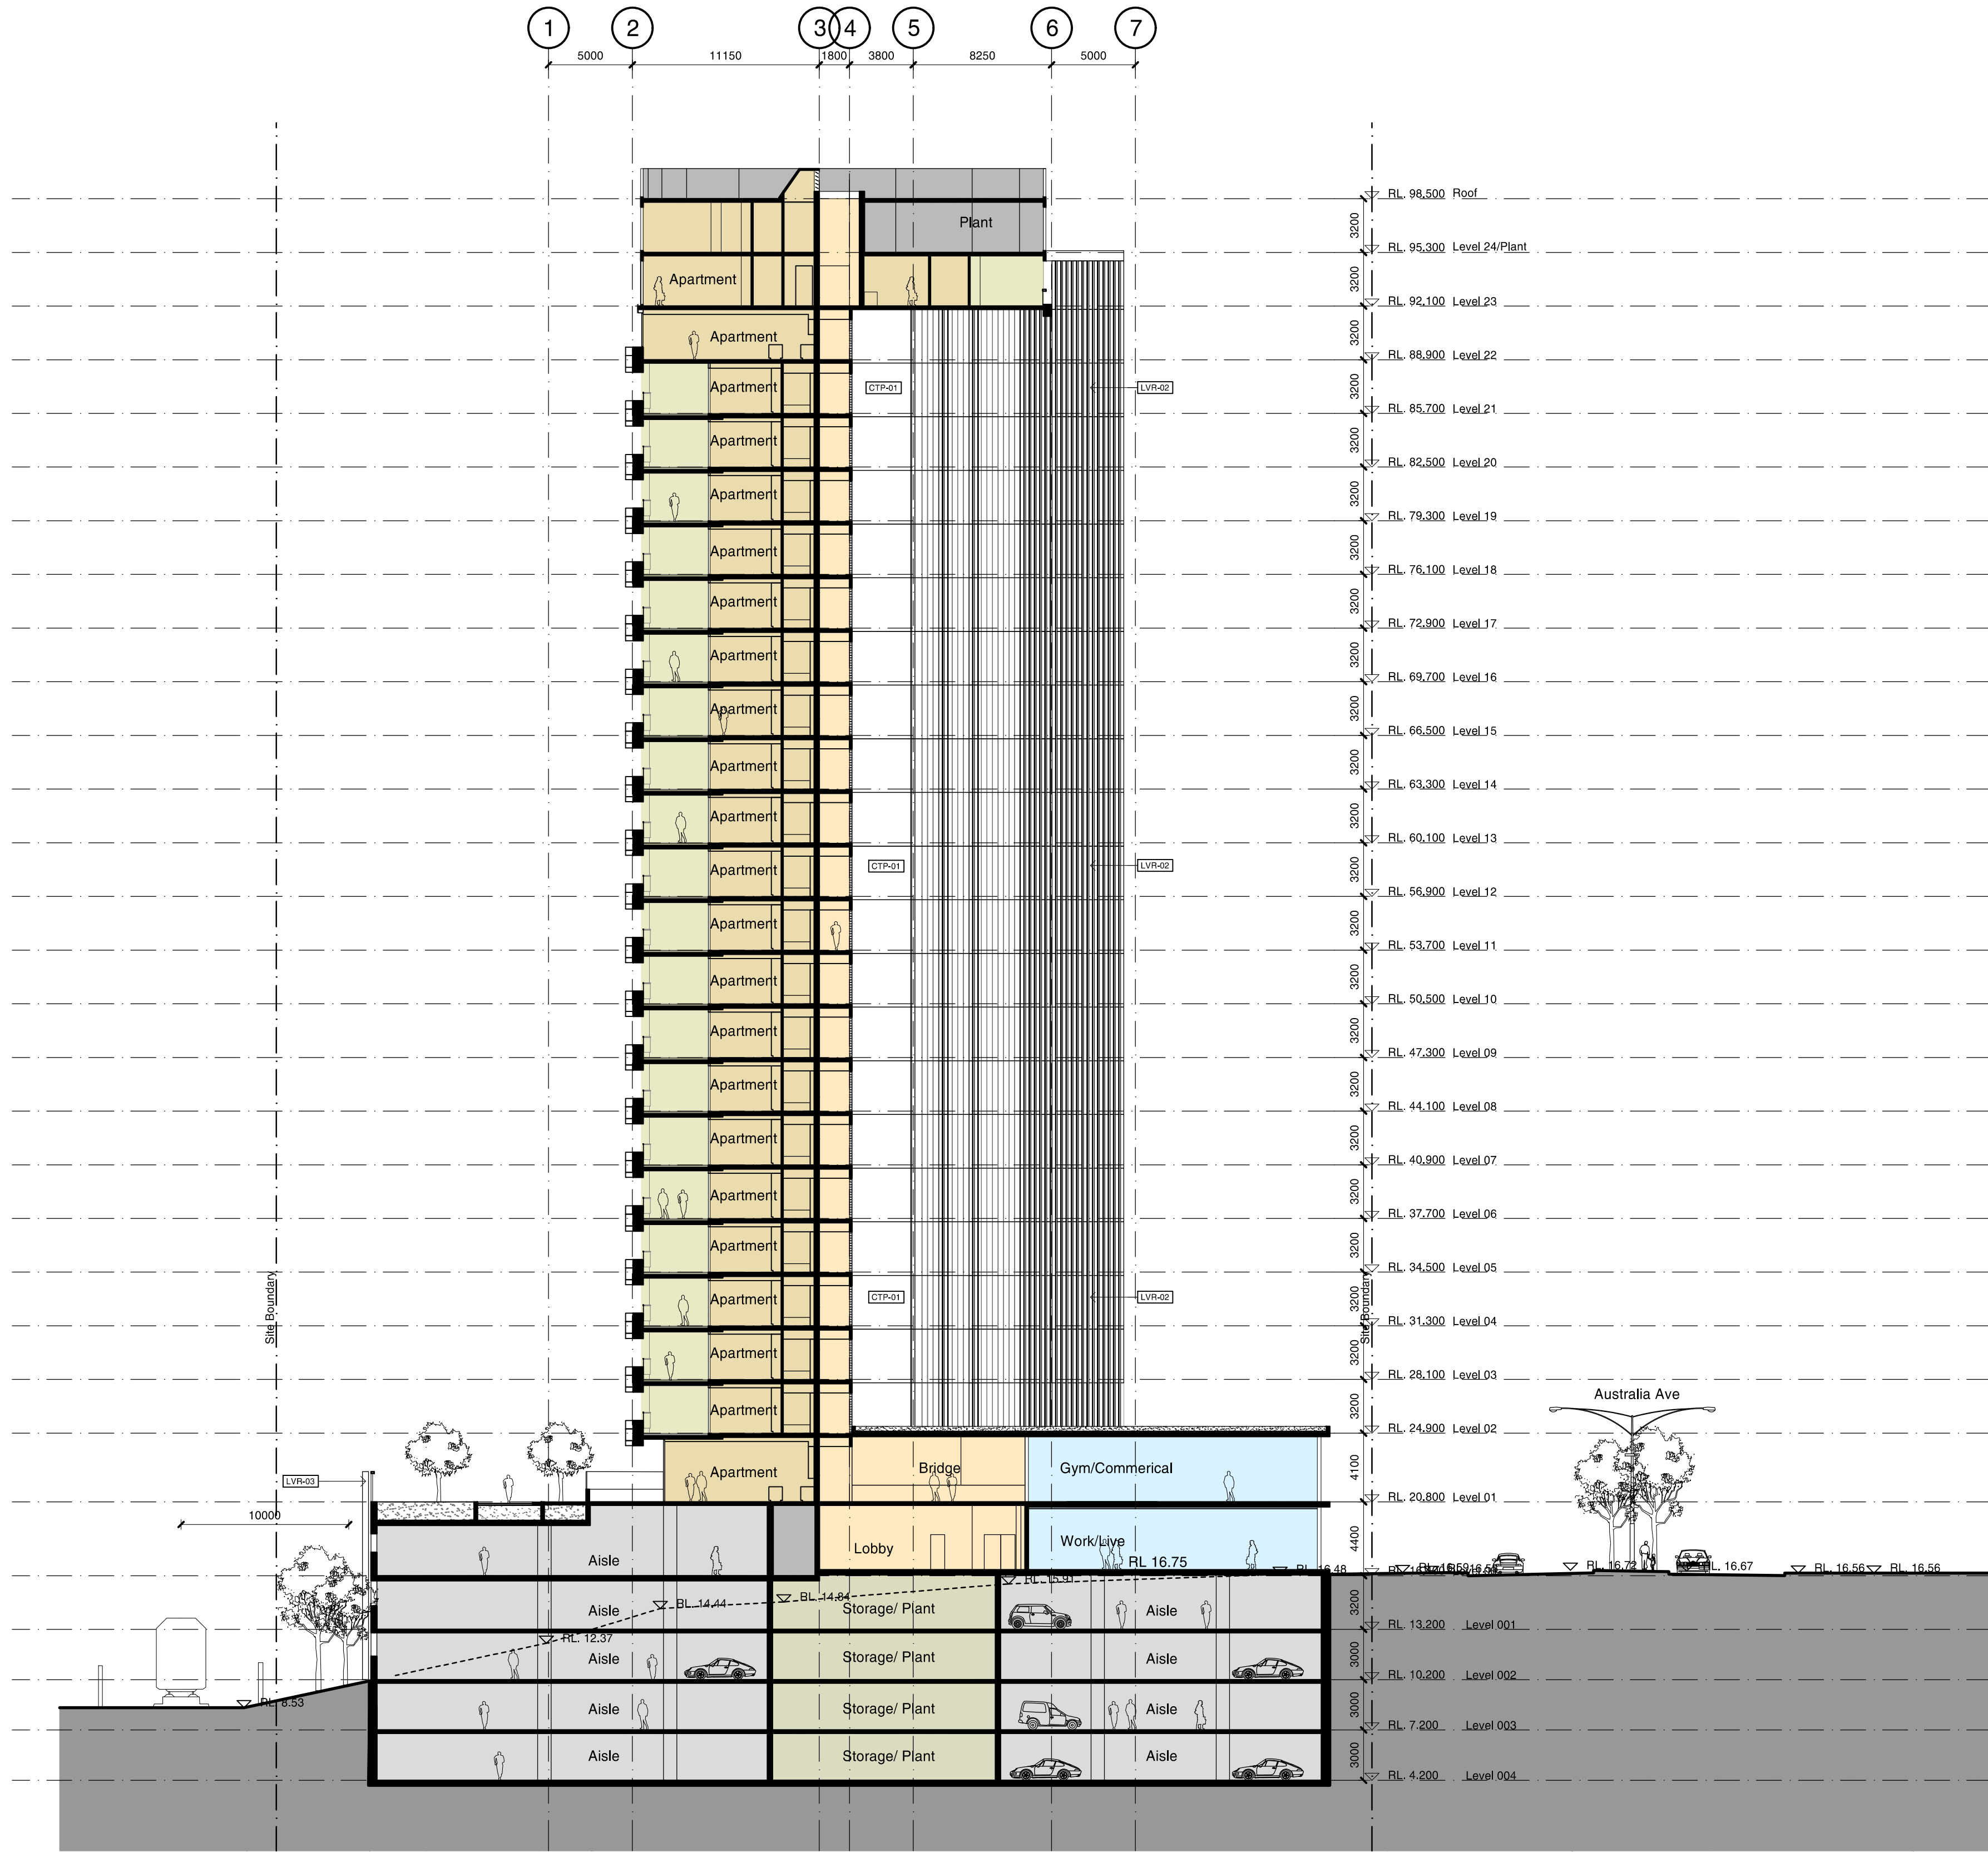

1 Section BB
1:250

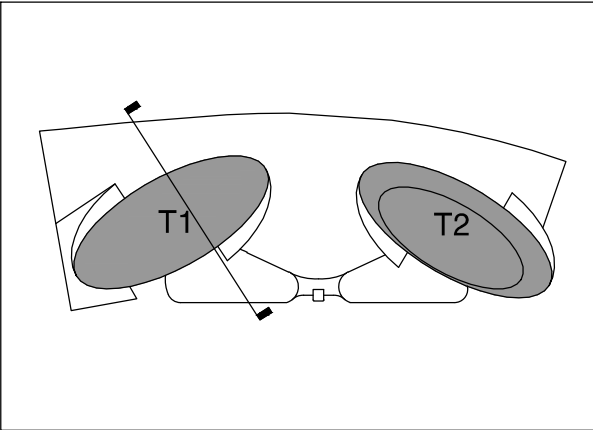

EXTERIOR MATERIALS LEGEND

- AAP-01 Anodised Aluminium Panel or similar - [Colour 1]
- AAP-02 Anodised Aluminium Panel or similar - [Colour 2]
- AAP-03 Anodised Aluminium Panel or similar - [Colour 3]
- CON-04 Precast Concrete up-stand - Class 1 [Colour - 4]
- LVR-01 Fixed Metal Louvres - Plant Area [Horizontal]
- LVR-02 Fixed Timber Louvres [Vertical]
- LVR-03 Fixed Metal Channel [PFC]
- LVR-04 Operable Glass Louvres to Living Room
- LVR-05 Timber Louvred Panel

- BAL-01 Glazed Balustrade in Anodised Aluminium Frame
- GZ-01 Glazing
- GZ-02 Fritted Curtain Wall Glazing
- GZ-03 Shop Front Glazing
- CTP-01 Composite Timber Panel

Revision	Date	Description	Initial	Checked
A	06/04/11	DA Submission	JL	MD

Site 3
Sydney Olympic Park
Section BB

Check all dimensions and site conditions prior to commencement of any work, the purchase or ordering of any materials, fittings, plant, services or equipment and the preparation of shop drawings and/or the fabrication of any components.
Do not scale drawings - refer to figured dimensions only. Any discrepancies shall immediately be referred to the architect for clarification.
All drawings may not be reproduced or distributed without prior permission from the architect.


Scale	1:250
Drawn	Checked
Project No.	S11202
Status	DA
Plot Date	12/4/2011 5:17:03 PM
Plot File	S:\11200-11299\11202_billbergia_homebush\00_eo\cad\plots\11202_001.dwg
Drawing No.	DA06.02[A]

Sydney 1/243 Liverpool Street
East Sydney NSW 2010 Australia
T 02 8354 5100 F 02 8354 5199
email syd@batesmart.com.au
http://www.batesmart.com.au


Melbourne 1 Nicholson Street
Melbourne VIC 3000 Australia
T 03 8664 6200 F 03 8664 6300
email melb@batesmart.com.au
http://www.batesmart.com.au

Bates Smart Pty Ltd ABN 70 004 999 400

BATESSMART

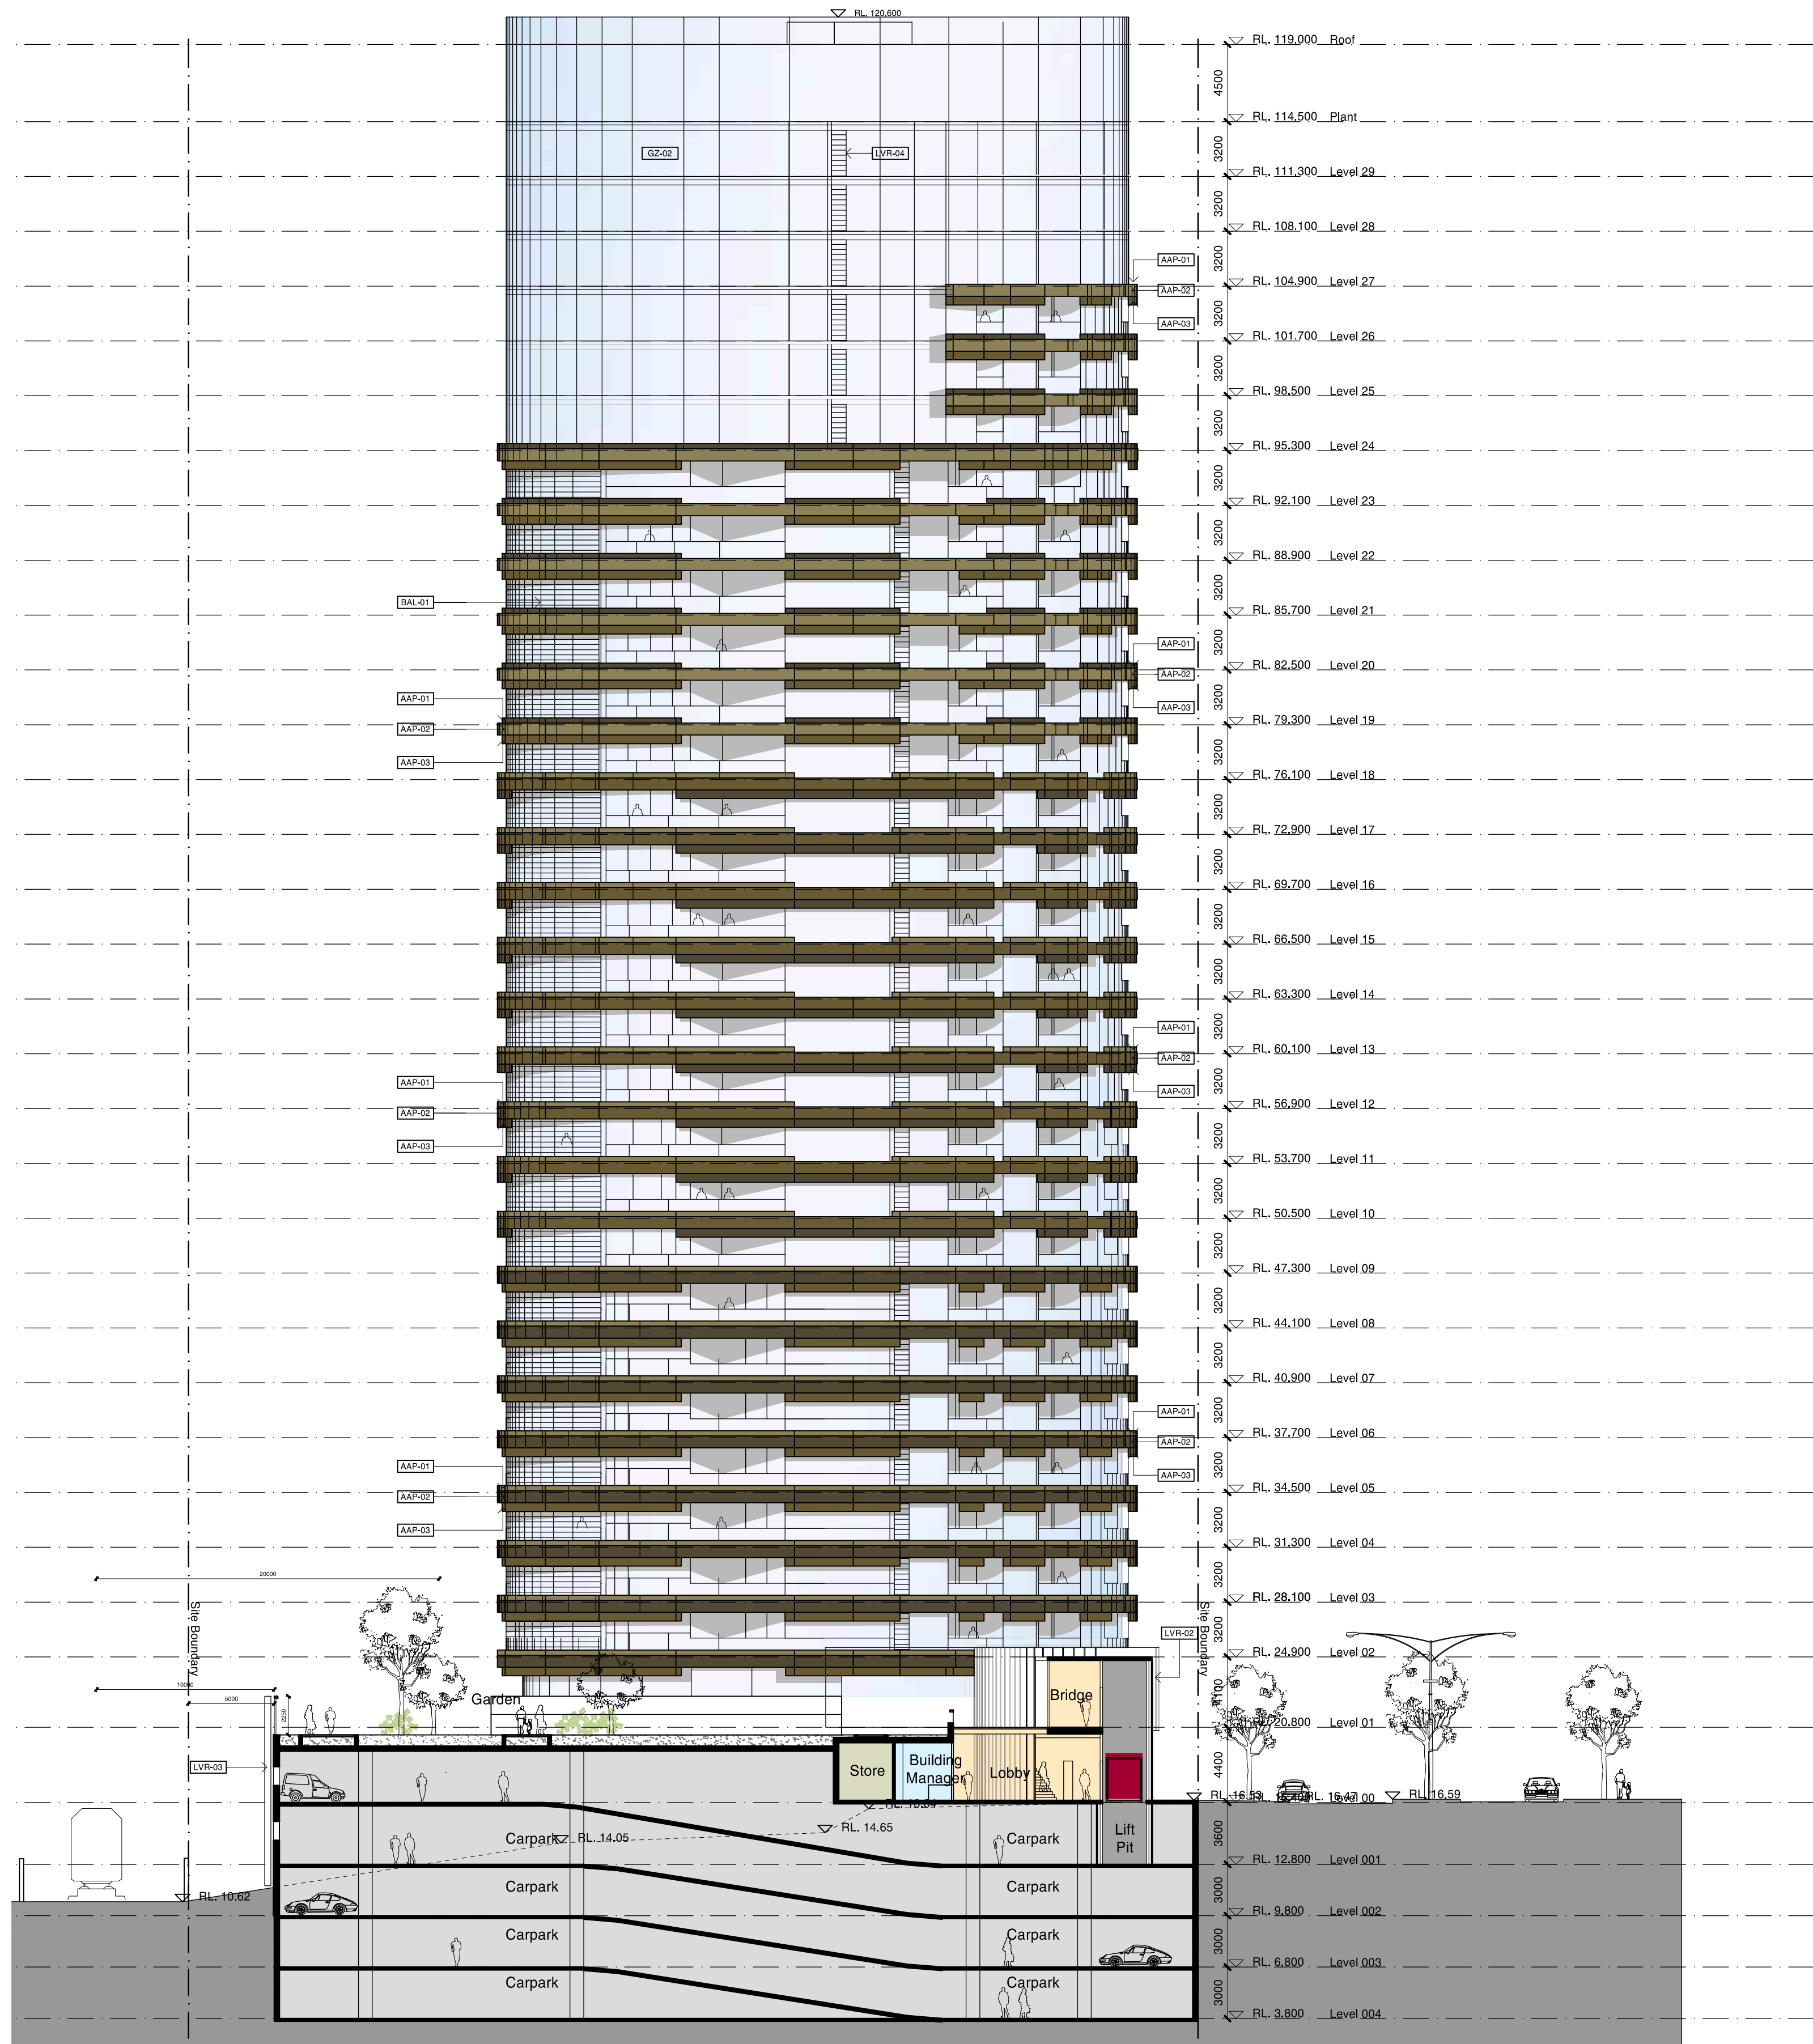

1 Section CC
1:250

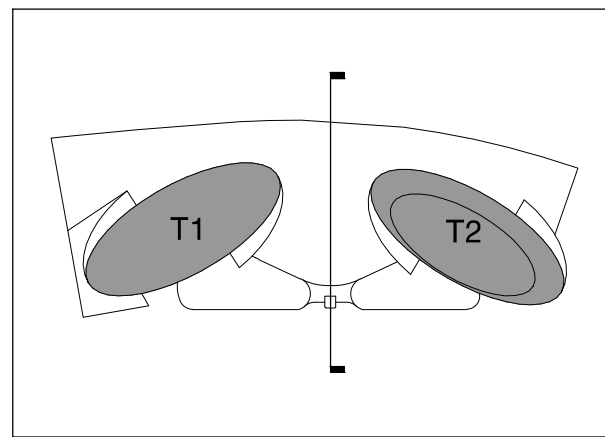

EXTERIOR MATERIALS LEGEND

- | | | | |
|--------|--|--------|---|
| AAP-01 | Anodised Aluminium Panel or similar - [Colour 1] | BAL-01 | Glazed Balustrade in Anodised Aluminium Frame |
| AAP-02 | Anodised Aluminium Panel or similar - [Colour 2] | GZ-01 | Glazing |
| AAP-03 | Anodised Aluminium Panel or similar - [Colour 3] | GZ-02 | Fitted Curtain Wall Glazing |
| CON-04 | Precast Concrete up-stand - Class 1 [Colour - 4] | GZ-03 | Shop Front Glazing |
| LVR-01 | Fixed Metal Louvres - Plant Area [Horizontal] | CTP-01 | Composite Timber Panel |
| LVR-02 | Fixed Timber Louvres [Vertical] | | |
| LVR-03 | Fixed Metal Channel [PFC] | | |
| LVR-04 | Operable Glass Louvres to Living Room | | |
| LVR-05 | Timber Louvered Panel | | |

A	06/04/11	DA Submission	JL	MD
Revision	Date	Description	Initial	Checked

Site 3
Sydney Olympic Park
Section CC

Check all dimensions and site conditions prior to commencement of any work, the purchase or ordering of any materials, fittings, plant, services or equipment and the preparation of shop drawings and/or the fabrication of any components.
Do not scale drawings - refer to figured dimensions only. Any discrepancies shall immediately be referred to the architect for clarification.
All drawings may not be reproduced or distributed without prior permission from the architect.

Scale	1:250
Drawn	Checked
Project No.	S11202
Status	DA
Plot Date	14/4/2011 12:27:53 PM
Plot File	S:\11200-11299\11202_billbergia_homebush\00_eoicad\plots\... ...DA06.03[A].dwg
Drawing No.	[Revision]


DA06.03[A]

Sydney 1/243 Liverpool Street
East Sydney NSW 2010 Australia
T 02 8354 5100 F 02 8354 5199
email syd@batesmart.com.au
http://www.batesmart.com.au

Melbourne 1 Nicholson Street
Melbourne VIC 3000 Australia
T 03 8664 6200 F 03 8664 6300
email melb@batesmart.com.au
http://www.batesmart.com.au

Bates Smart Pty Ltd ABN 70 004 999 400


BATESSMART

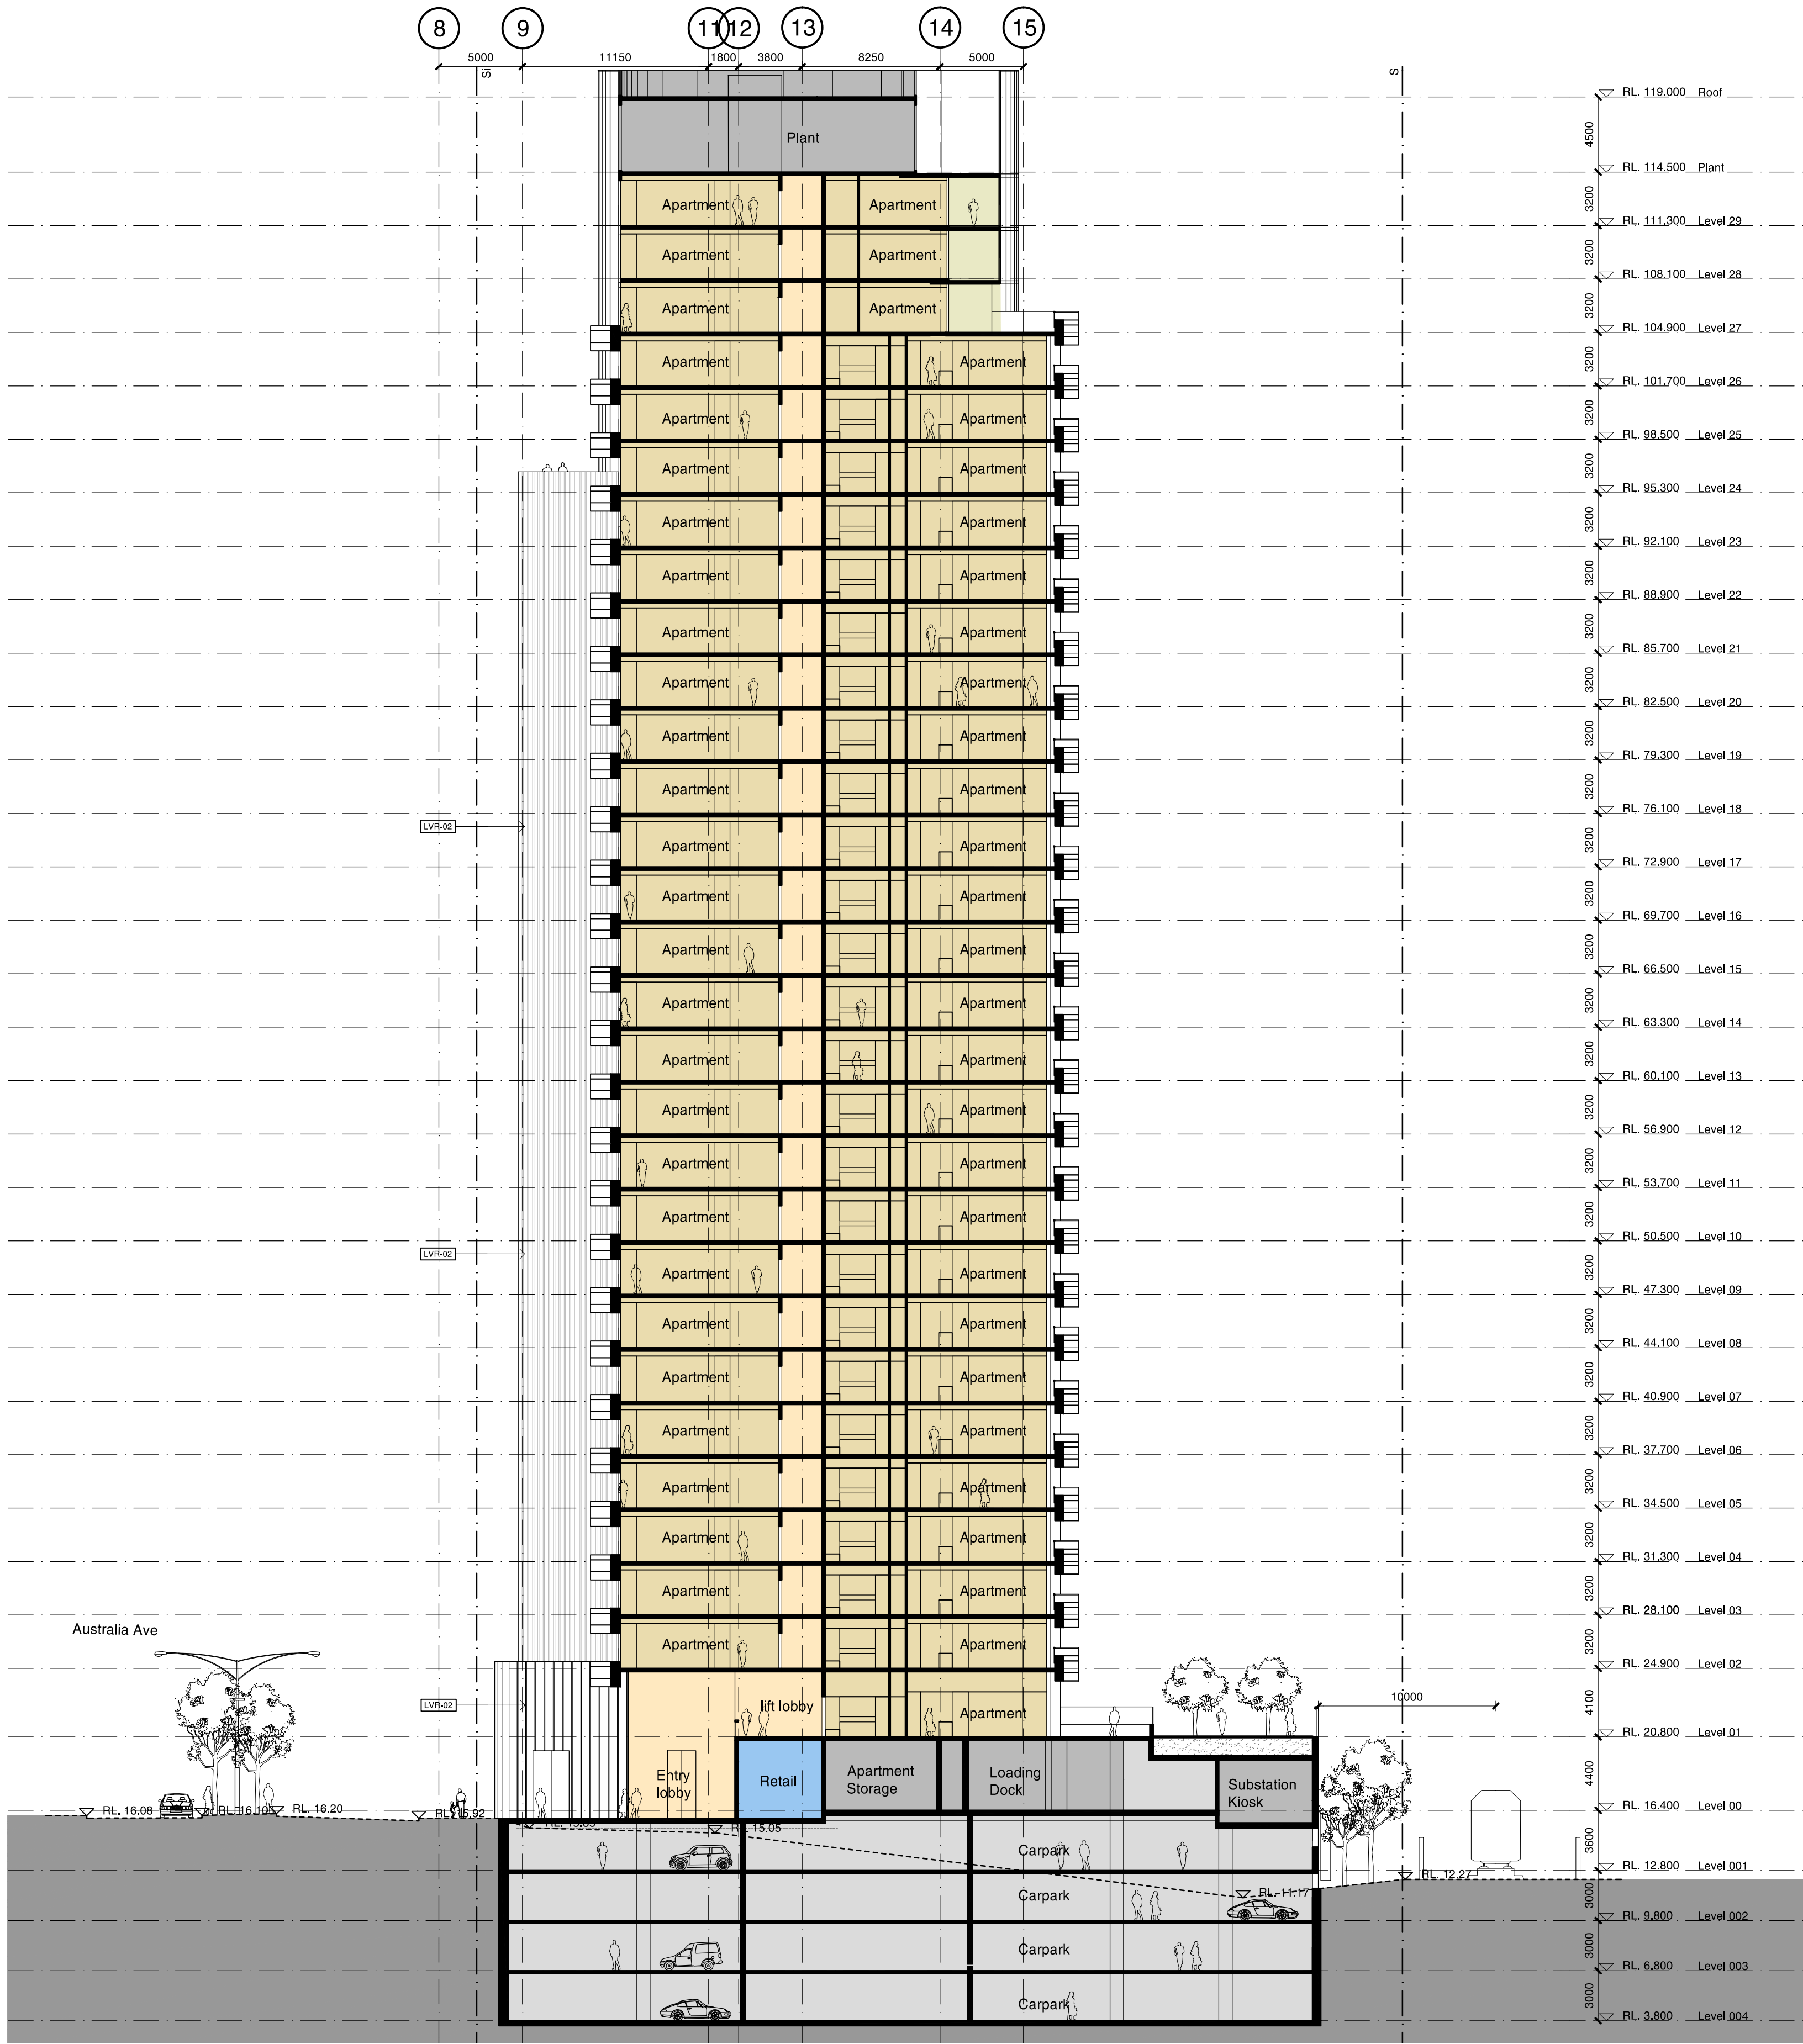

1 Section DD
1:250

EXTERIOR MATERIALS LEGEND

- | | |
|---|--|
| [AAP-01] Anodised Aluminium Panel or similar - [Colour 1] | [BAL-01] Glazed Balustrade in Anodised Aluminium Frame |
| [AAP-02] Anodised Aluminium Panel or similar - [Colour 2] | [GZ-01] Glazing |
| [AAP-03] Anodised Aluminium Panel or similar - [Colour 3] | [GZ-02] Fitted Curtain Wall Glazing |
| [CON-04] Precast Concrete up-stand - Class 1 [Colour - 4] | [GZ-03] Shop Front Glazing |
| [LVR-01] Fixed Metal Louvres - Plant Area [Horizontal] | [CTP-01] Composite Timber Panel |
| [LVR-02] Fixed Timber Louvres [Vertical] | |
| [LVR-03] Fixed Metal Channel [PFC] | |
| [LVR-04] Operable Glass Louvres to Living Room | |
| [LVR-05] Timber Louvred Panel | |

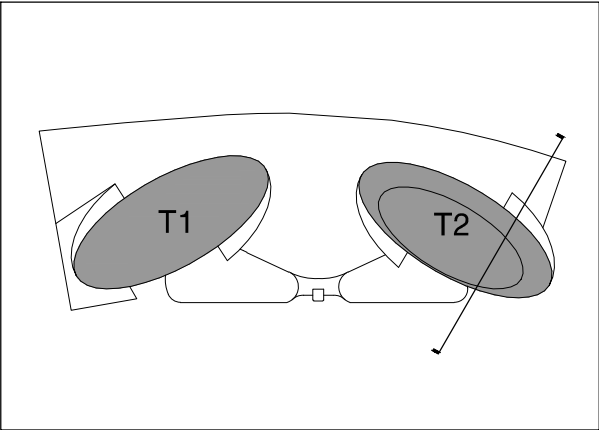

Site 3
Sydney Olympic Park
Section DD

A	06/04/11	DA Submission	JL	MD
Revision	Date	Description	Initial	Checked

Check all dimensions and site conditions prior to commencement of any work, the purchase or ordering of any materials, fittings, plant, services or equipment and the preparation of shop drawings and/or the fabrication of any components.
Do not scale drawings - refer to figured dimensions only. Any discrepancies shall immediately be referred to the architect for clarification.
All drawings may not be reproduced or distributed without prior permission from the architect.

Scale	1:250
Drawn	Checked
Project No.	S11202
Status	DA
Plot Date	12/4/2011 5:17:18 PM
Plot File	S:\11200-11299\11202_billbergia_homebush\00_eo\cad\plots\... ...DA06.04[A].dwg
Drawing No.	[Revision]

DA06.04[A]

Sydney 1/243 Liverpool Street
East Sydney NSW 2010 Australia
T 02 8354 5100 F 02 8354 5199
email syd@batesmart.com.au
http://www.batesmart.com.au

Melbourne 1 Nicholson Street
Melbourne VIC 3000 Australia
T 03 8664 6200 F 03 8664 6300
email melb@batesmart.com.au
http://www.batesmart.com.au

Bates Smart Pty Ltd ABN 70 004 999 400

BATESSMART

