



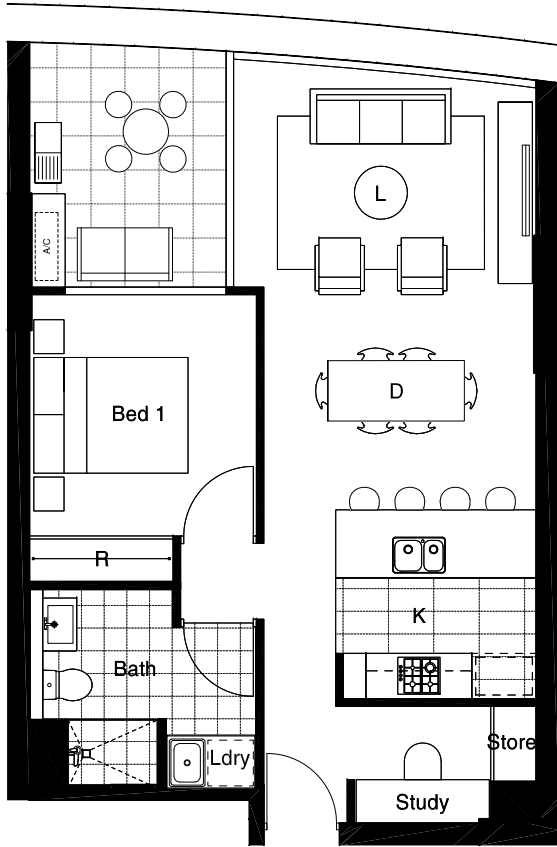

Storage Provision
=3m3

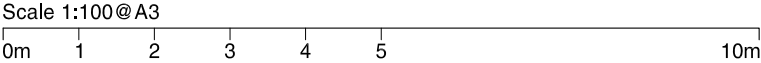

- * - RPA (Residential Property Area)
Definition:
- Measured to the centre line of shared walls and partitions.
 - Measured to the outside face all external walls.
 - Measured to external face of common wall to corridor.
 - Measured to inside face of structural faces at common walls to stairs, ducts and lifts.
 - Measured to face of terrace/balcony wall and includes that part of a planter within the terrace/balcony.
 - Includes all internal ducts/structures etc. except if the duct or structure exceeds 1m².

C23.04
C22.05
C21.05
C20.05
C19.05
C18.05
C17.05
C16.05
C15.05
C14.05
C13.05
C12.05
C11.05
C10.05
C09.05
C08.05
C07.05
C06.05
C05.05
C04.05
C03.05



SITE 3
SYDNEY OLYMPIC PARK
BATESSMART™

1B-T03
1 BEDROOM + STUDY

62 m ²	RPA*
9 m ²	Balcony Area
10 m	Façade Length
1	No. of Car Space(s)

APT1BF.DWG
9/16/2011 10:45 AM