



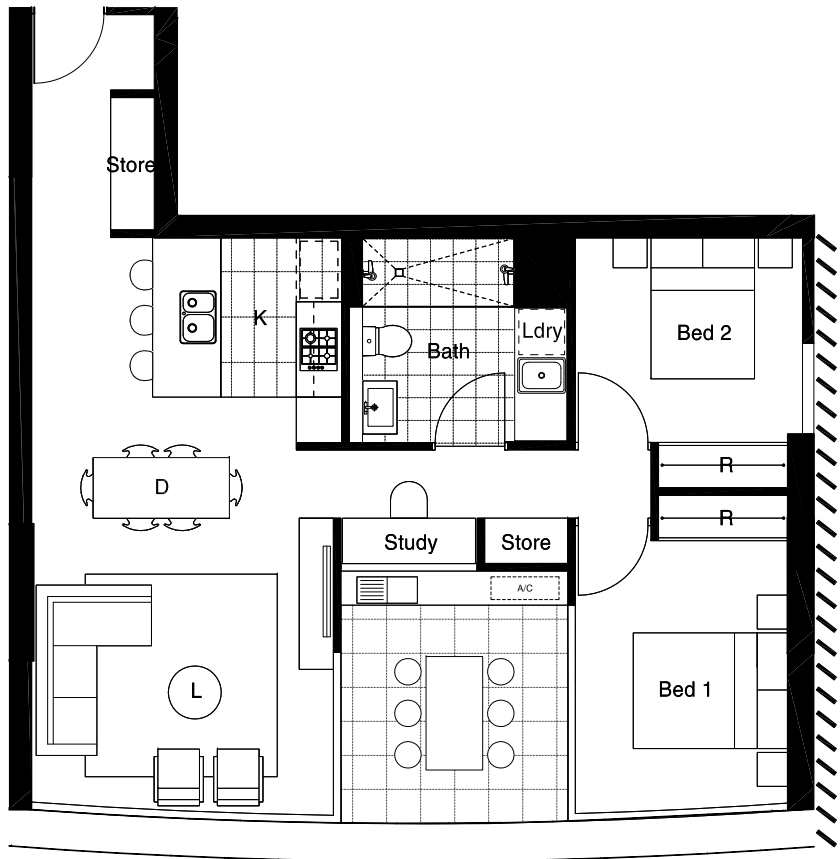

Storage Provision
3.15m3 + 1.98m3
=5.13m3

- * - RPA (Residential Property Area)
Definition:
- Measured to the centre line of shared walls and partitions.
 - Measured to the outside face all external walls.
 - Measured to external face of common wall to corridor.
 - Measured to inside face of structural faces at common walls to stairs, ducts and lifts.
 - Measured to face of terrace/balcony wall and includes that part of a planter within the terrace/balcony.
 - Includes all internal ducts/structures etc. except if the duct or structure exceeds 1m².

C23.08
C22.10
C21.10
C20.10
C19.10
C18.10
C17.10
C16.10
C15.10
C14.10
C13.10
C12.11
C11.11
C10.11
C09.11
C08.11
C07.11
C06.11
C05.11
C04.11

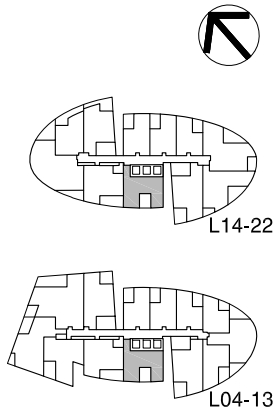

SITE 3
SYDNEY OLYMPIC PARK
BATESSMART™

2B-T09B
2 BEDROOM + STUDY

77 m²	RPA*
11 m²	Balcony Area
24.5 m	Façade Length
1	No. of Car Space(s)

