



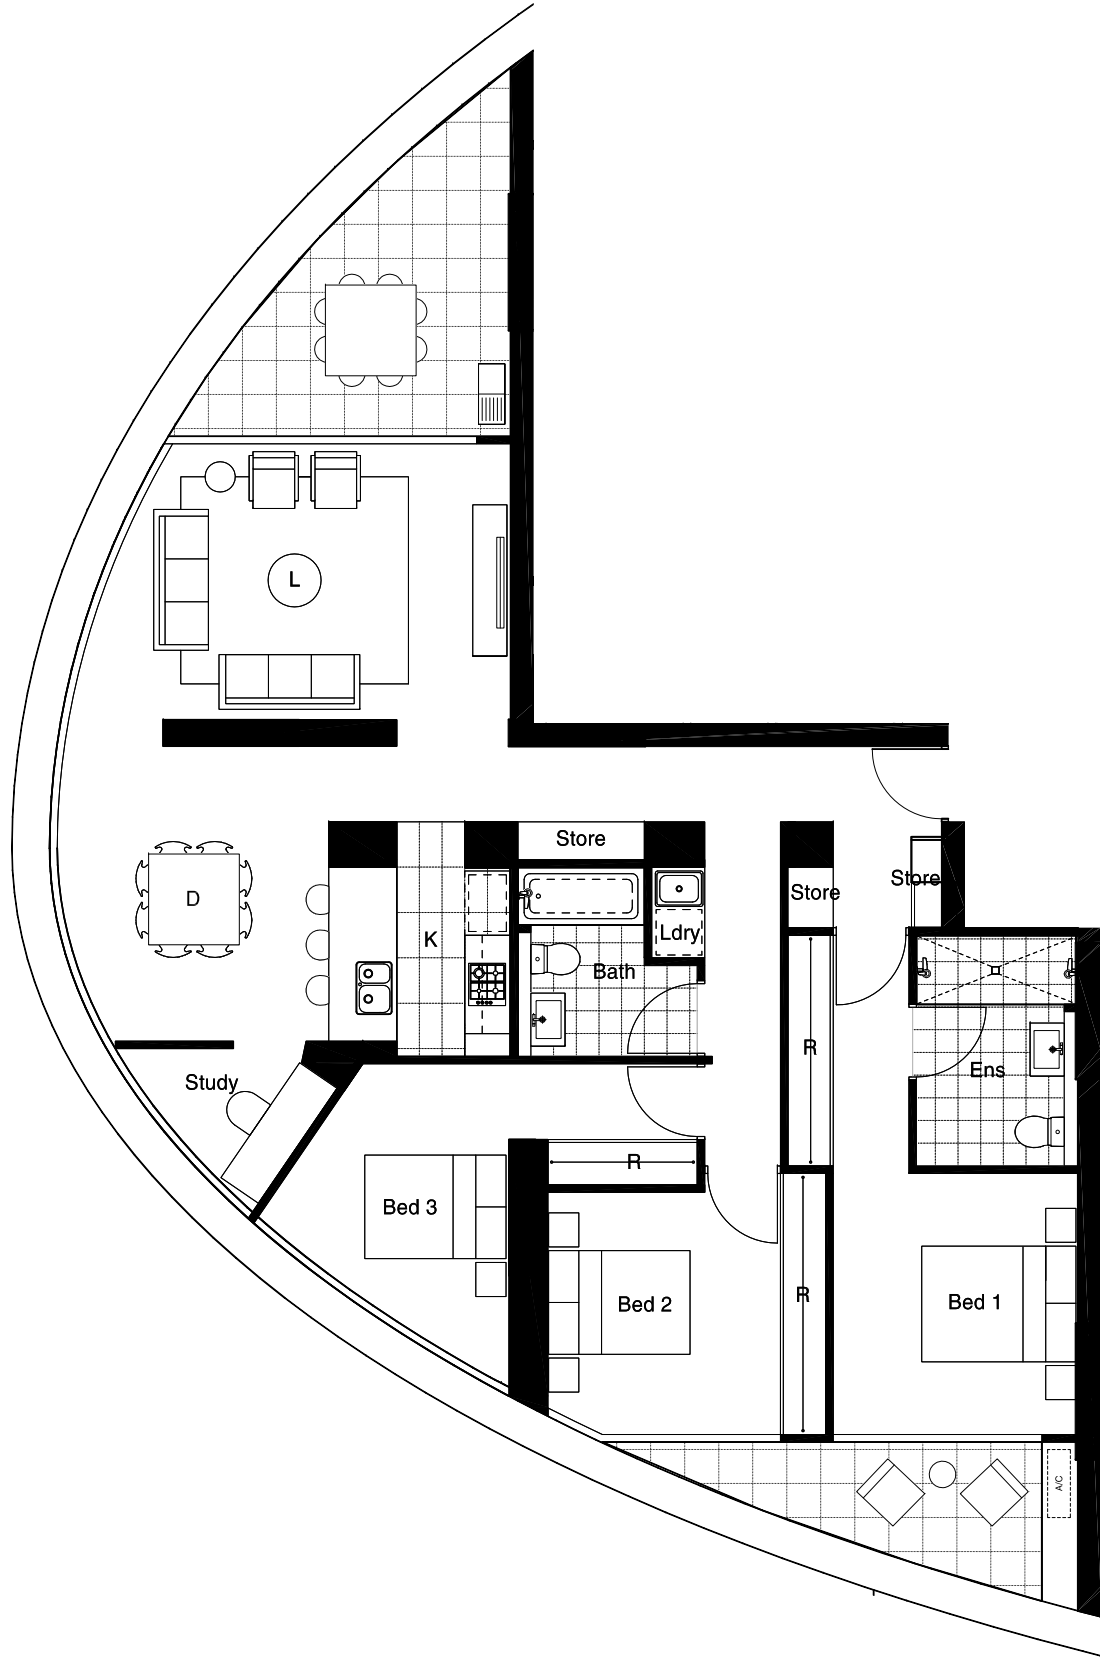


Storage Provision
2.5m3 + 1.44m3 + 1.44m3
=5.4m3

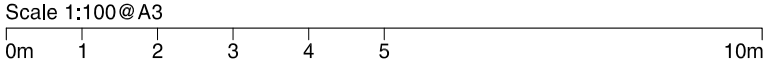

- * - RPA (Residential Property Area)
Definition:
- Measured to the centre line of shared walls and partitions.
 - Measured to the outside face all external walls.
 - Measured to external face of common wall to corridor.
 - Measured to inside face of structural faces at common walls to stairs, ducts and lifts.
 - Measured to face of terrace/balcony wall and includes that part of a planter within the terrace/balcony.
 - Includes all internal ducts/structures etc. except if the duct or structure exceeds 1m².

C22.01
C21.01
C20.01
C19.01
C18.01
C17.01
C16.01
C15.01
C14.01

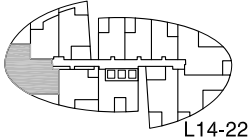

SITE 3
SYDNEY OLYMPIC PARK
BATESSMART™

3B-T01B
3 BEDROOM + STUDY
ADAPTABLE APARTMENT

128 m ²	RPA*
24 m ²	Balcony Area
28 m	Façade Length
2	No. of Car Space(s)

APT3BA_3.DWG
9/16/2011 10:42 AM