



Appendix B

Wind Tunnel Boundary Layer Profile


Hourly Mean Velocity Profile for Northerly Winds

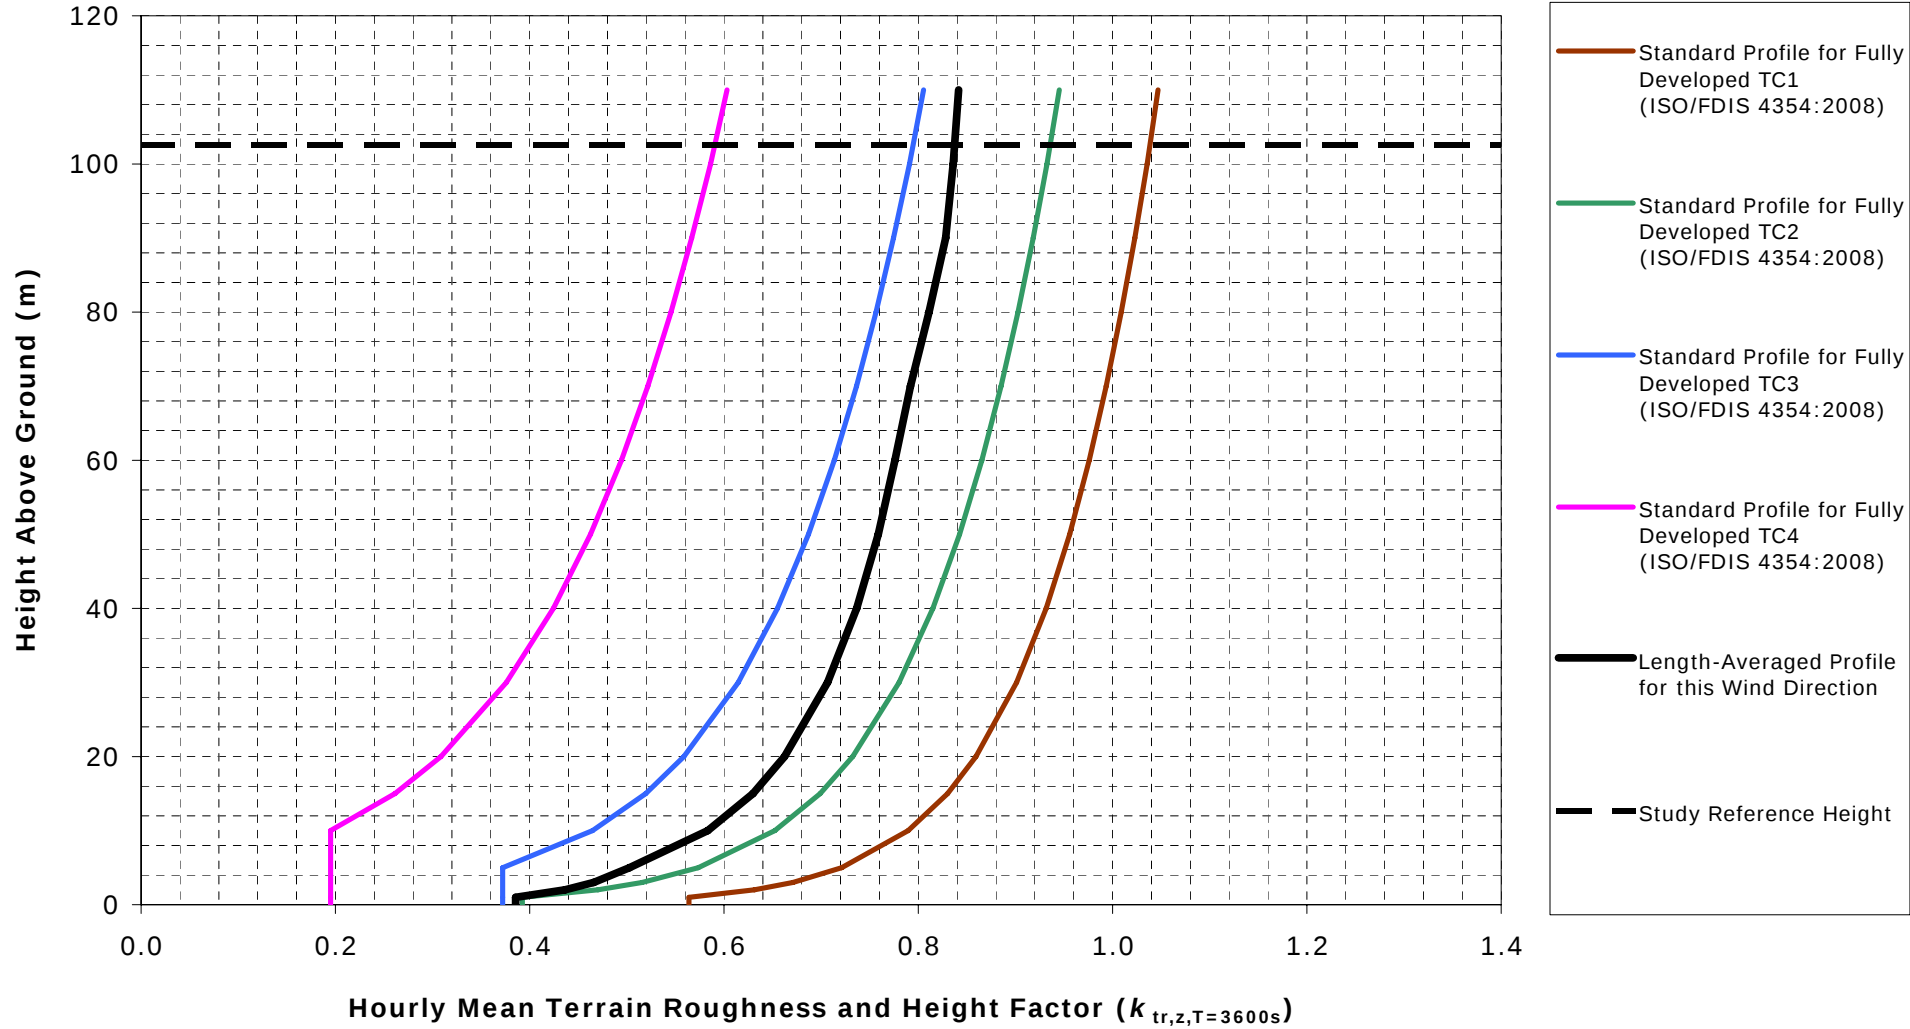


Hourly Mean Velocity Profile for North-North-Easterly Winds

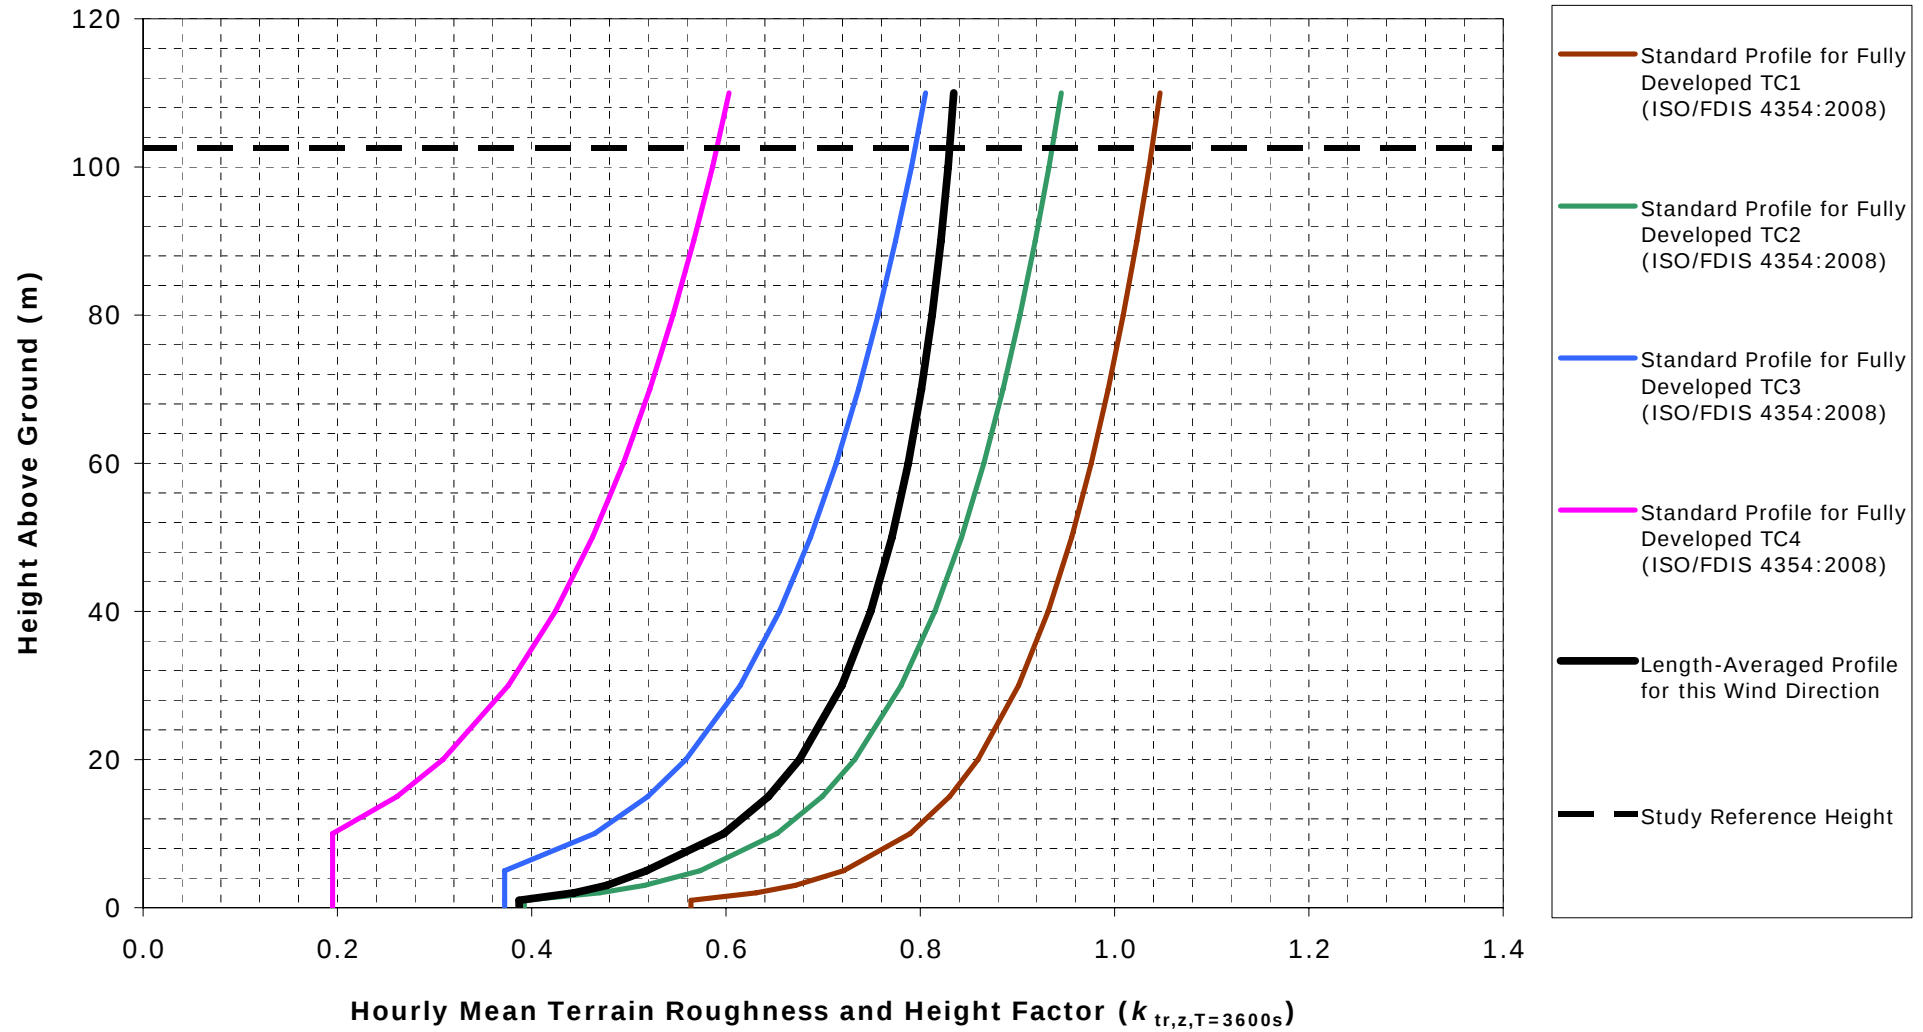


Hourly Mean Velocity Profile for North-Easterly Winds

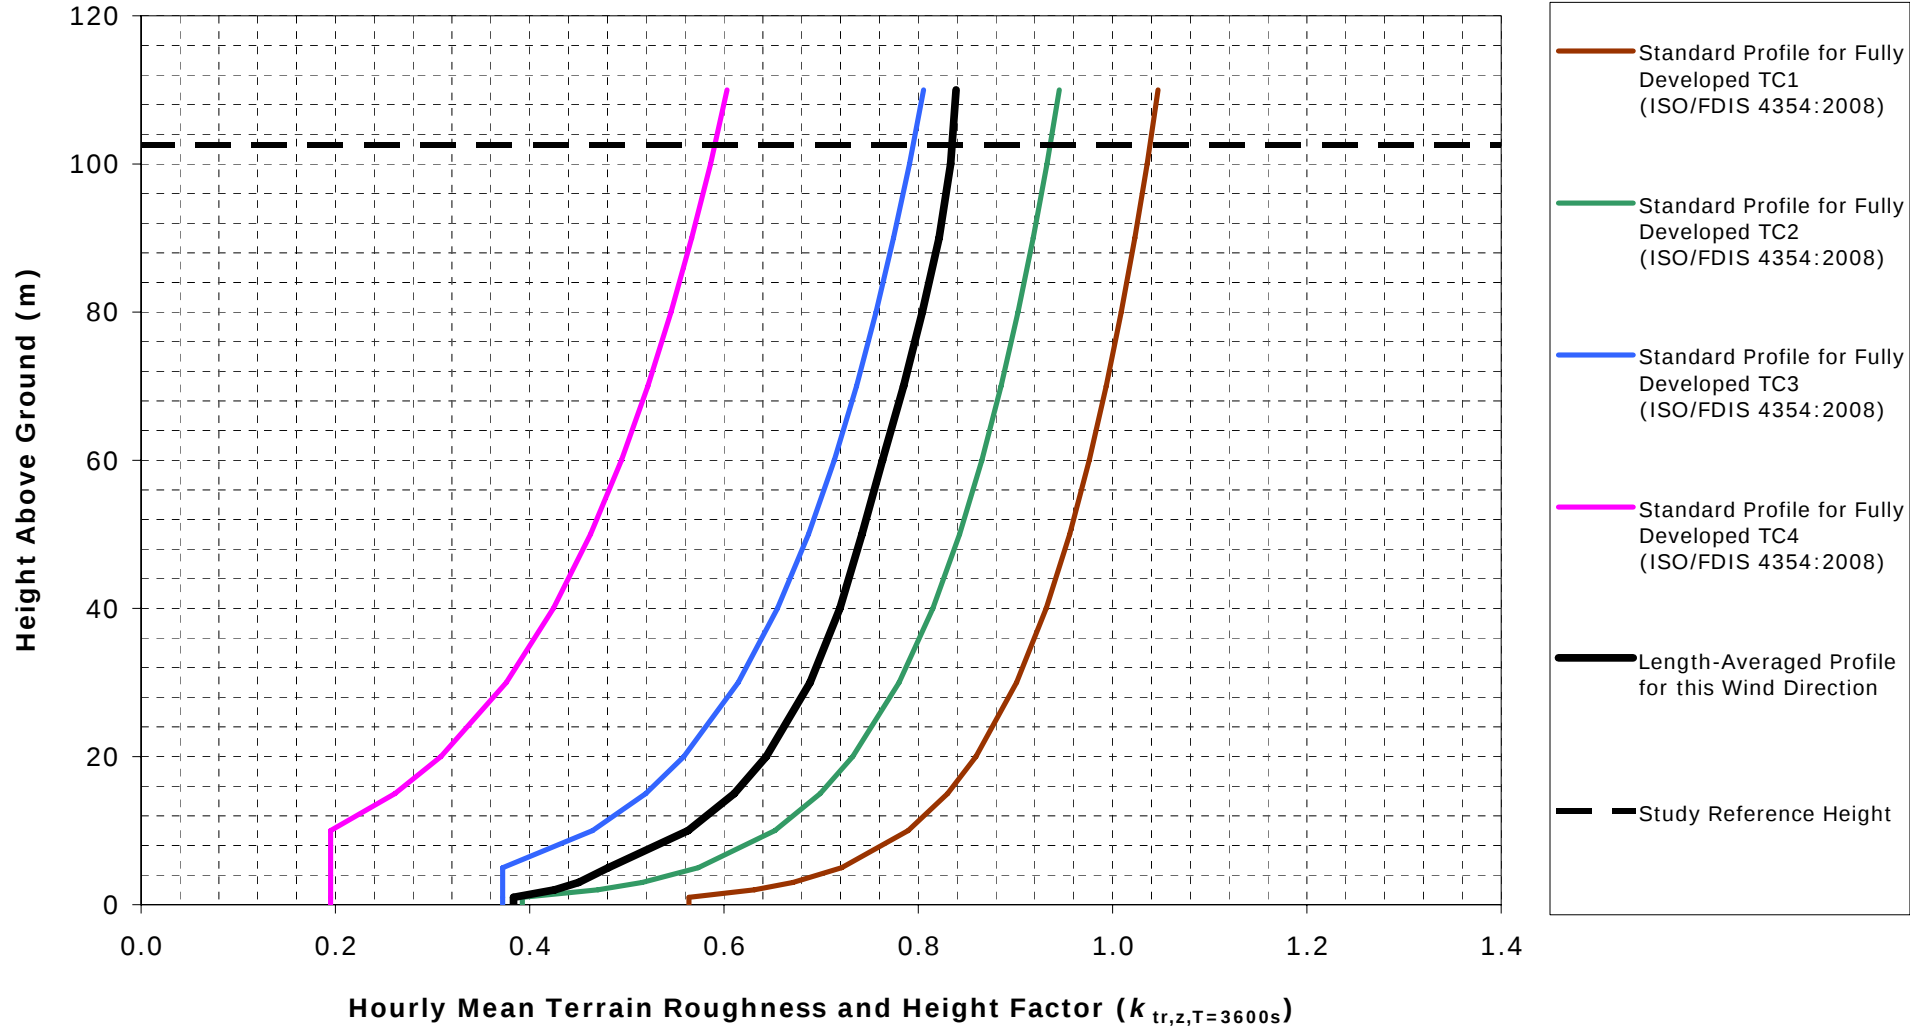


Hourly Mean Velocity Profile for East-North-Easterly Winds

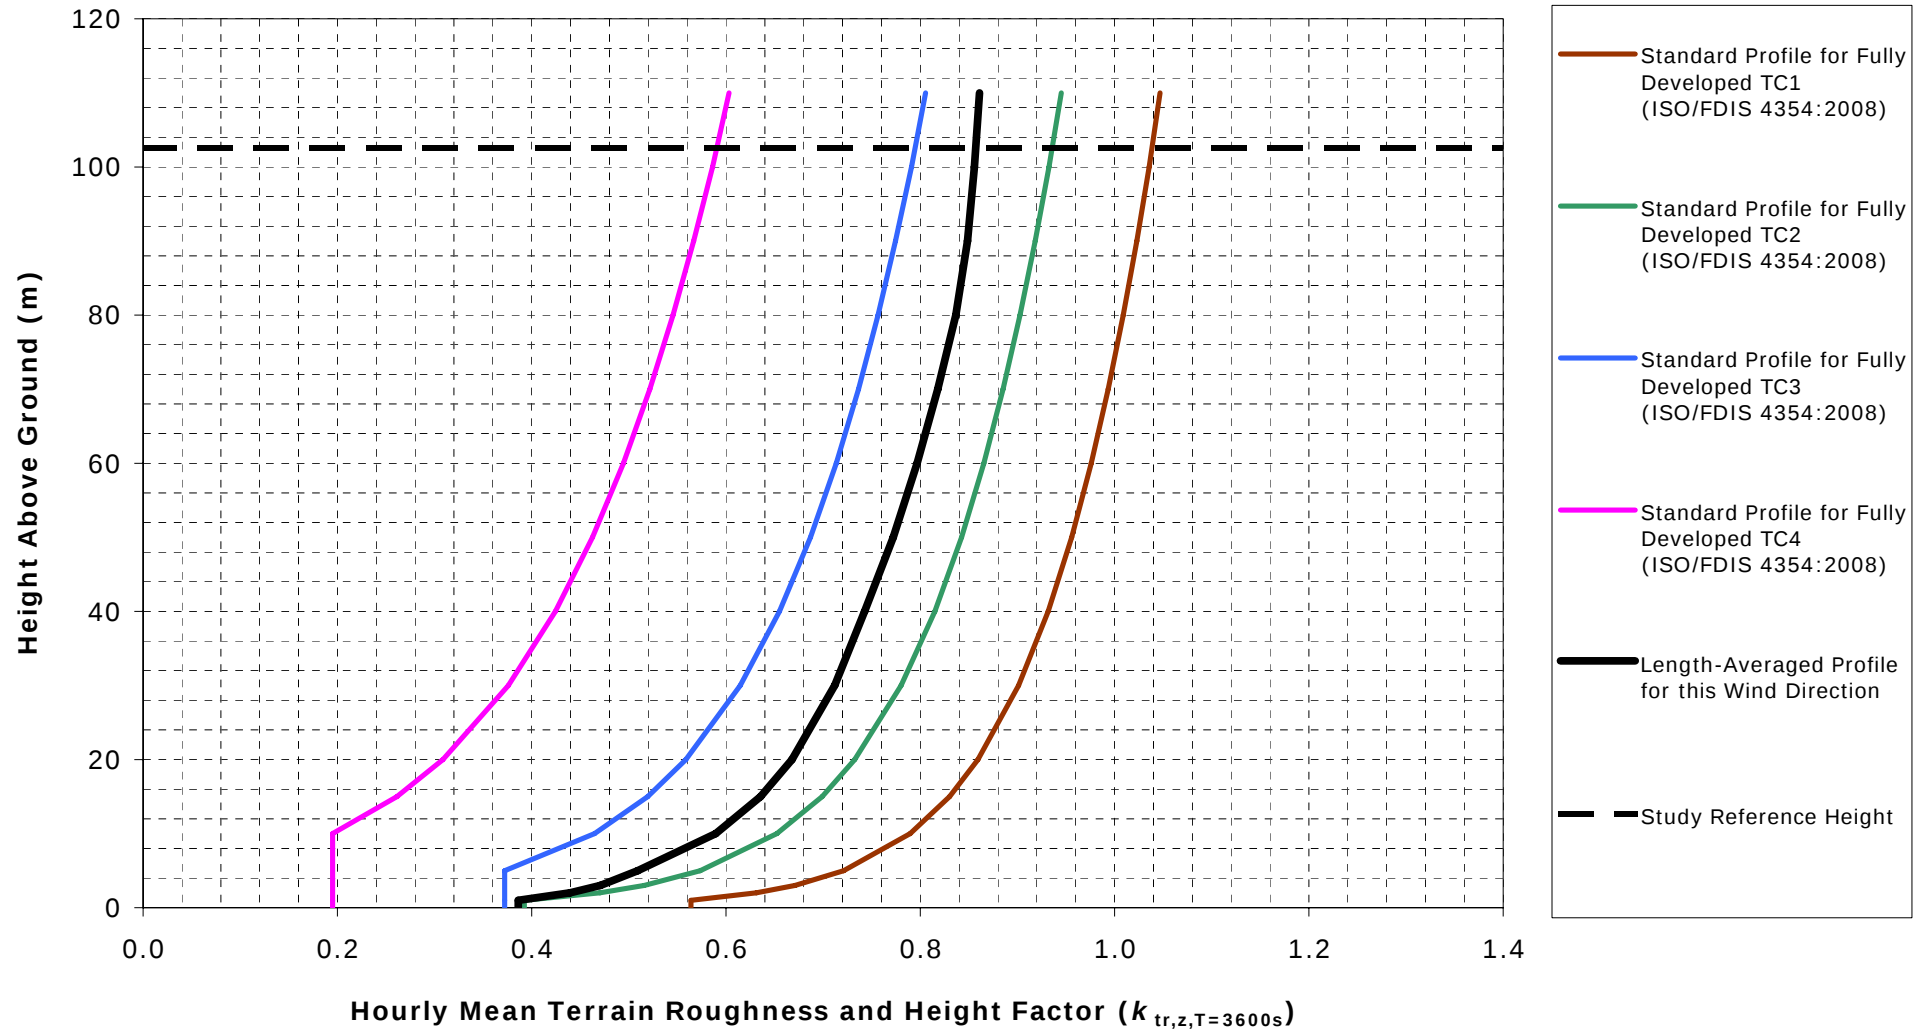


Hourly Mean Velocity Profile for Easterly Winds

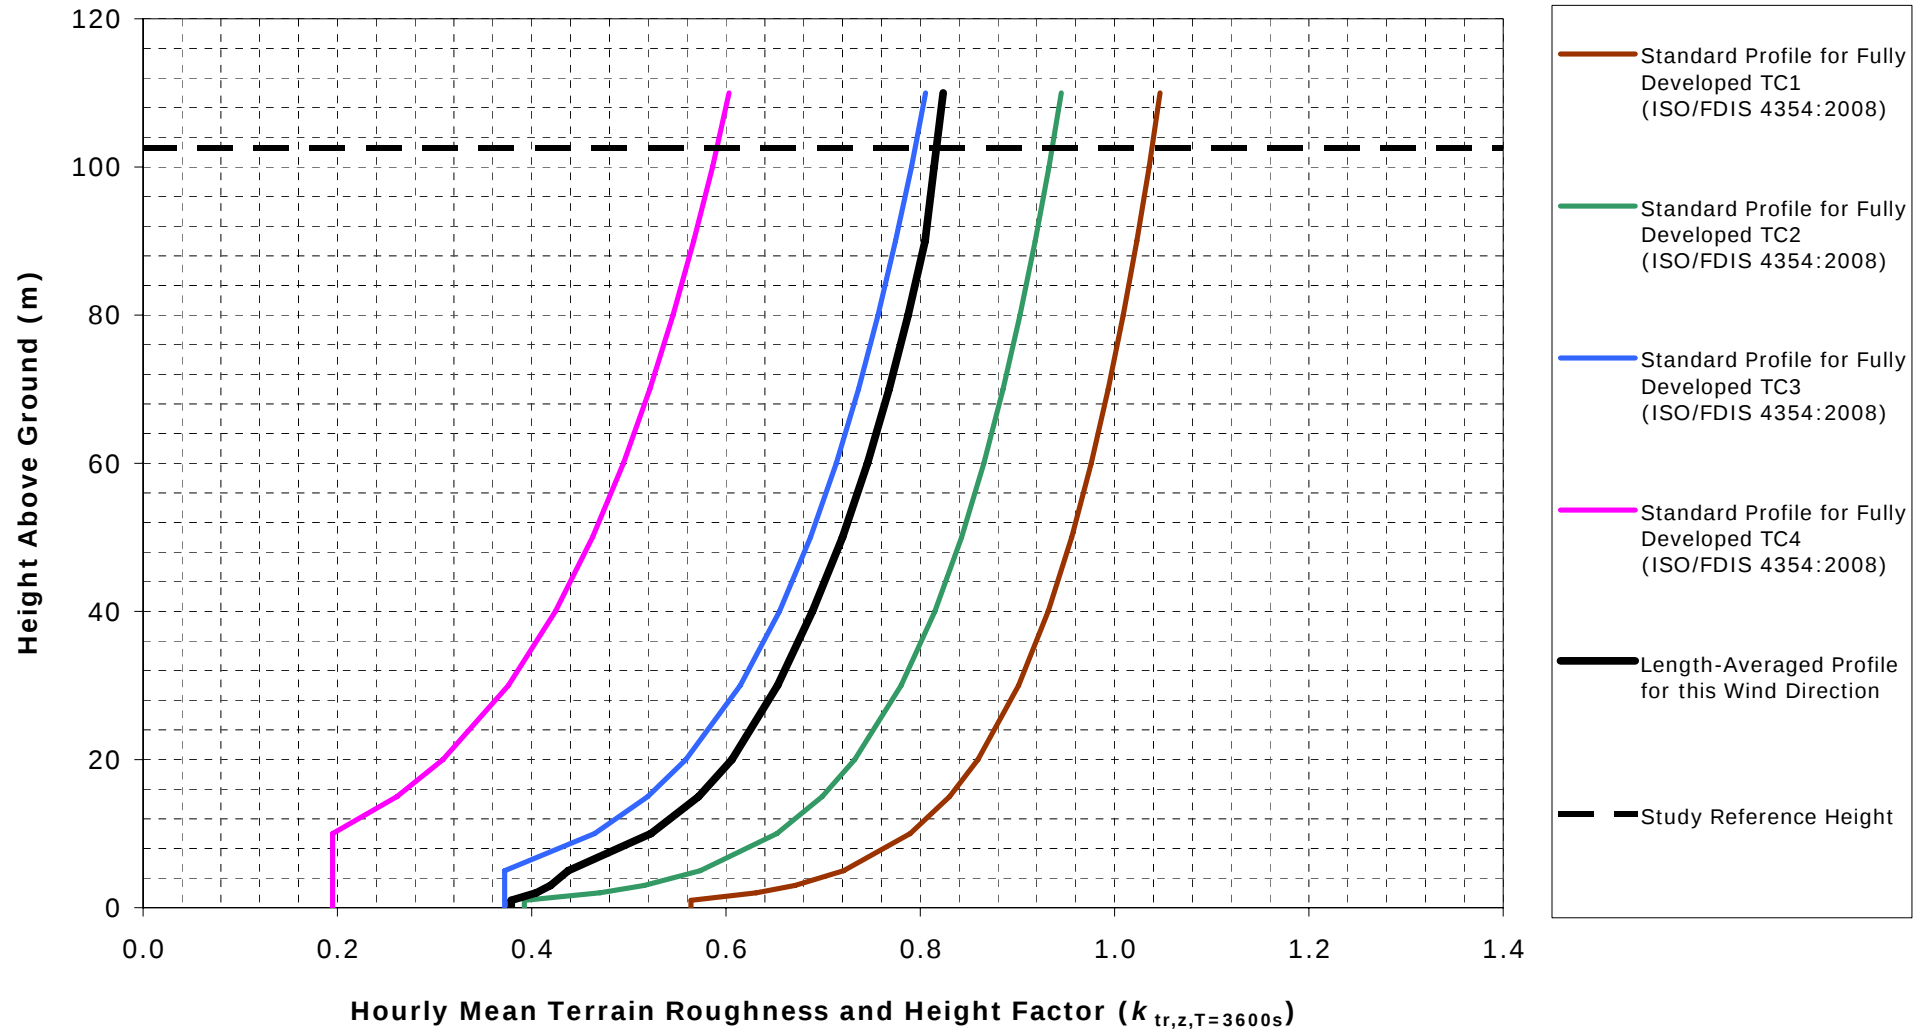


Hourly Mean Velocity Profile for East-South-Easterly Winds

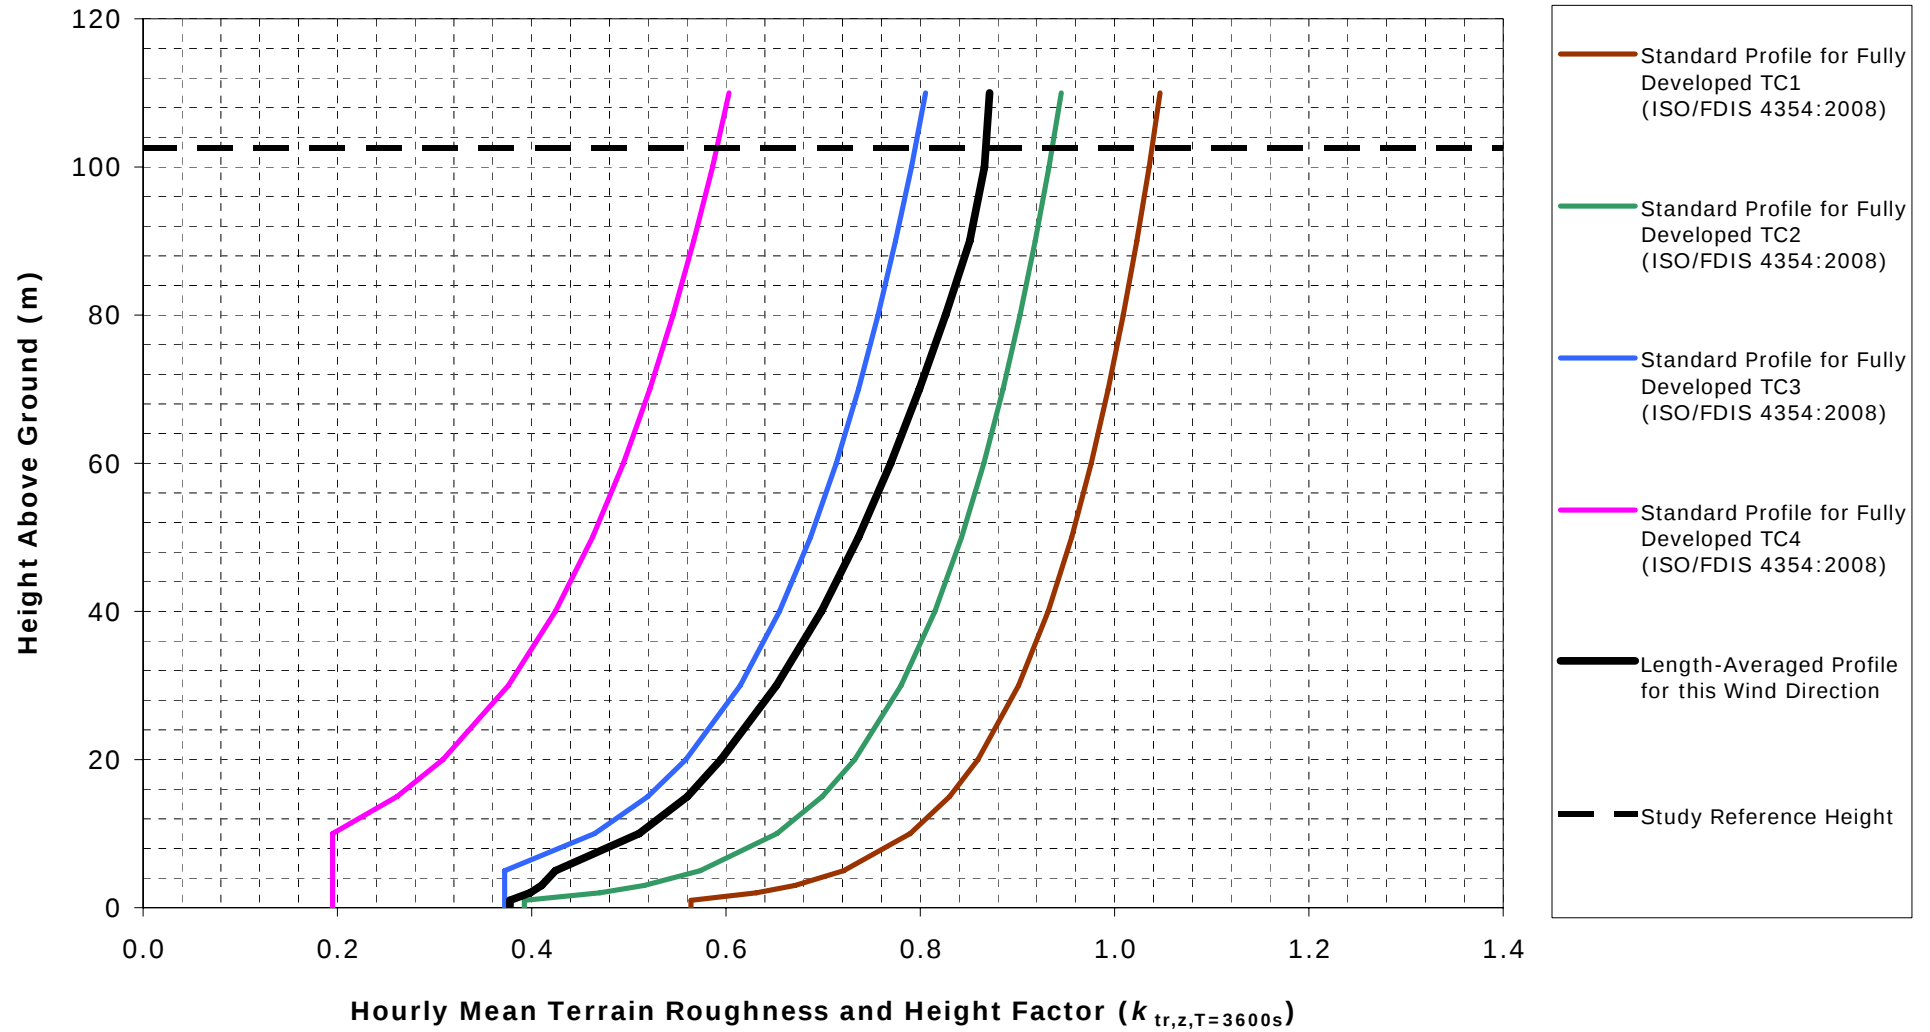


Hourly Mean Velocity Profile for South-Easterly Winds

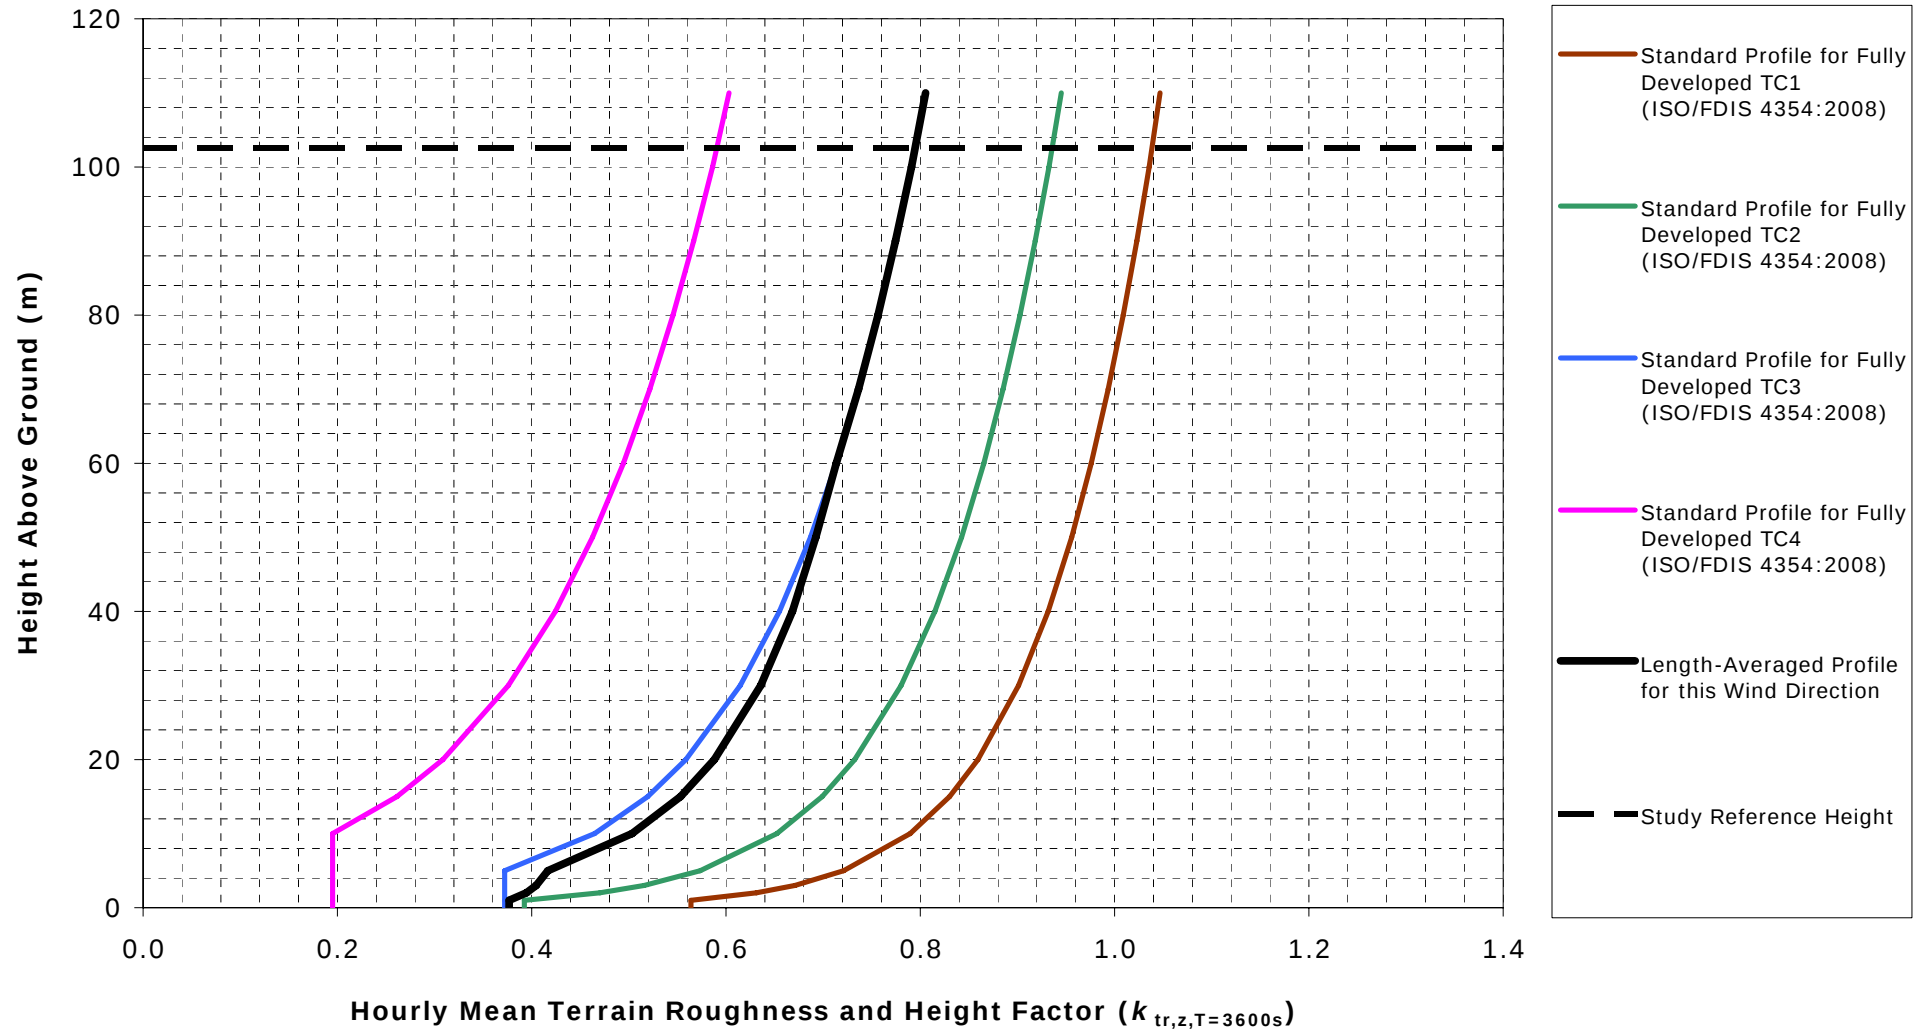


Hourly Mean Velocity Profile for South-South-Easterly Winds

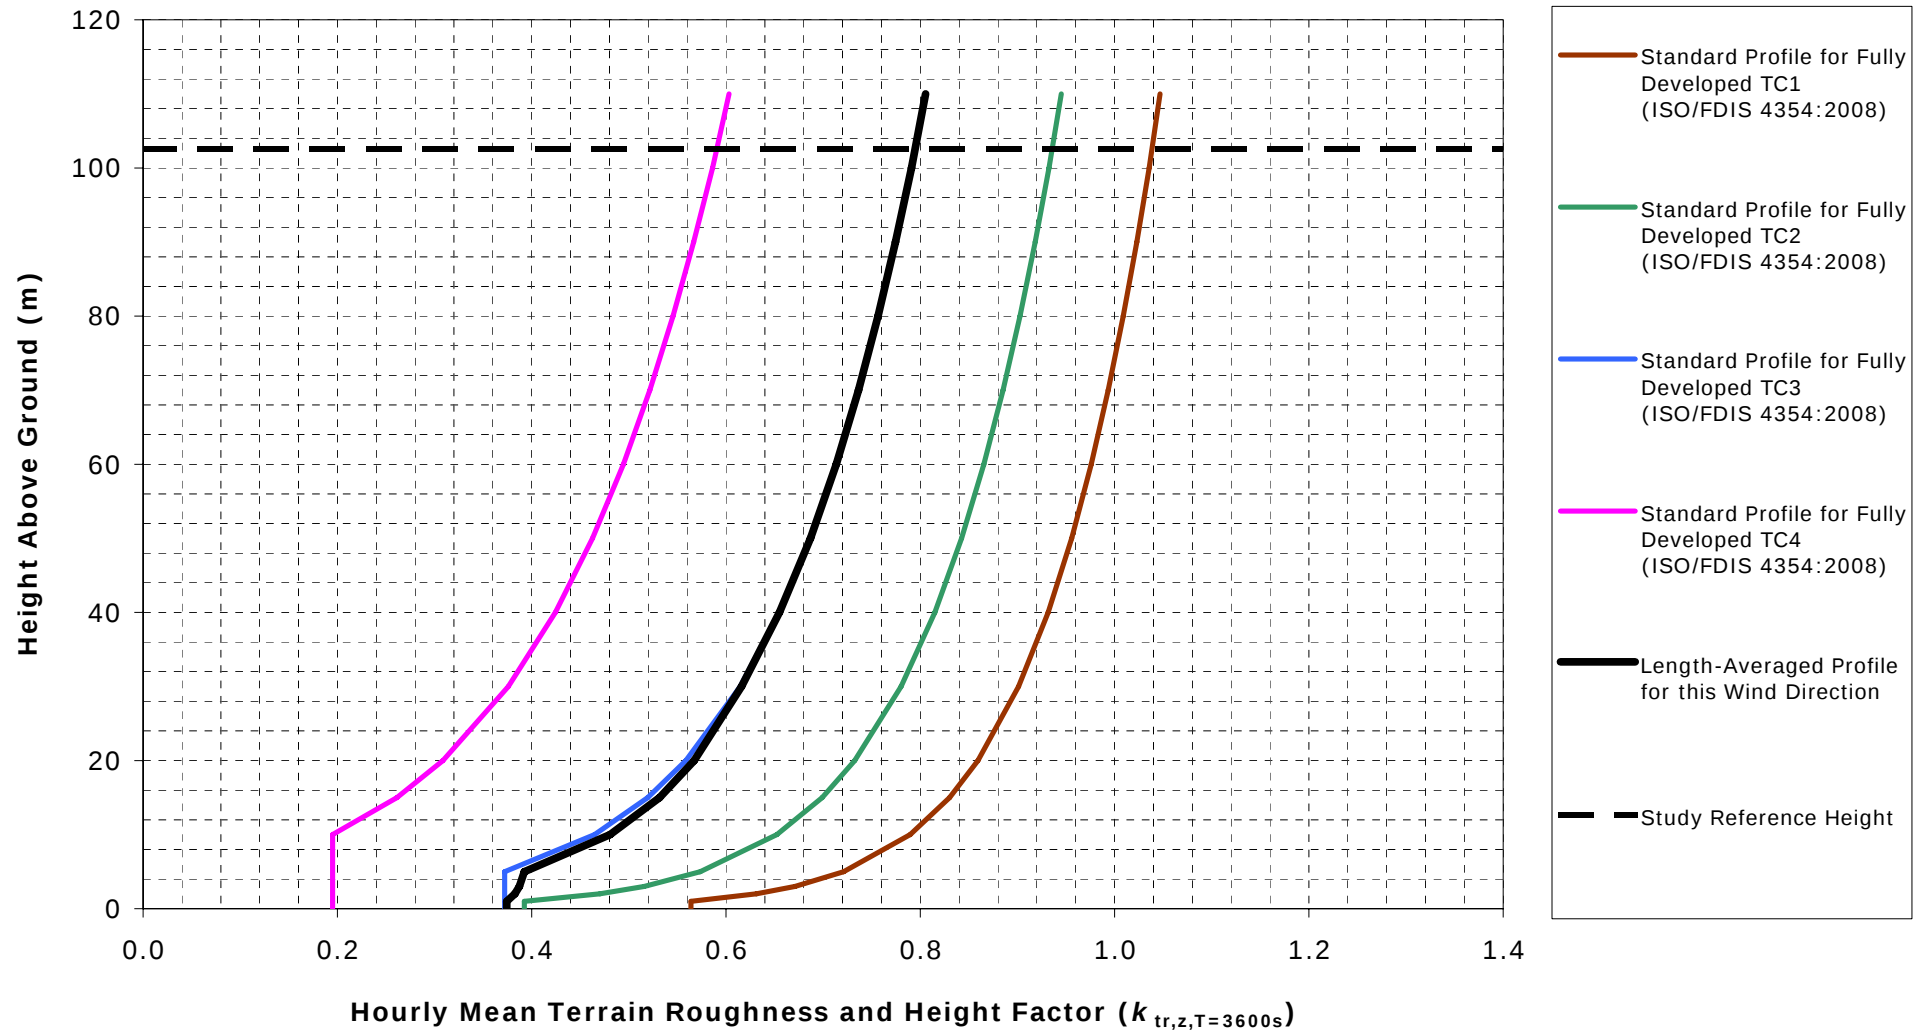


Hourly Mean Velocity Profile for Southerly Winds

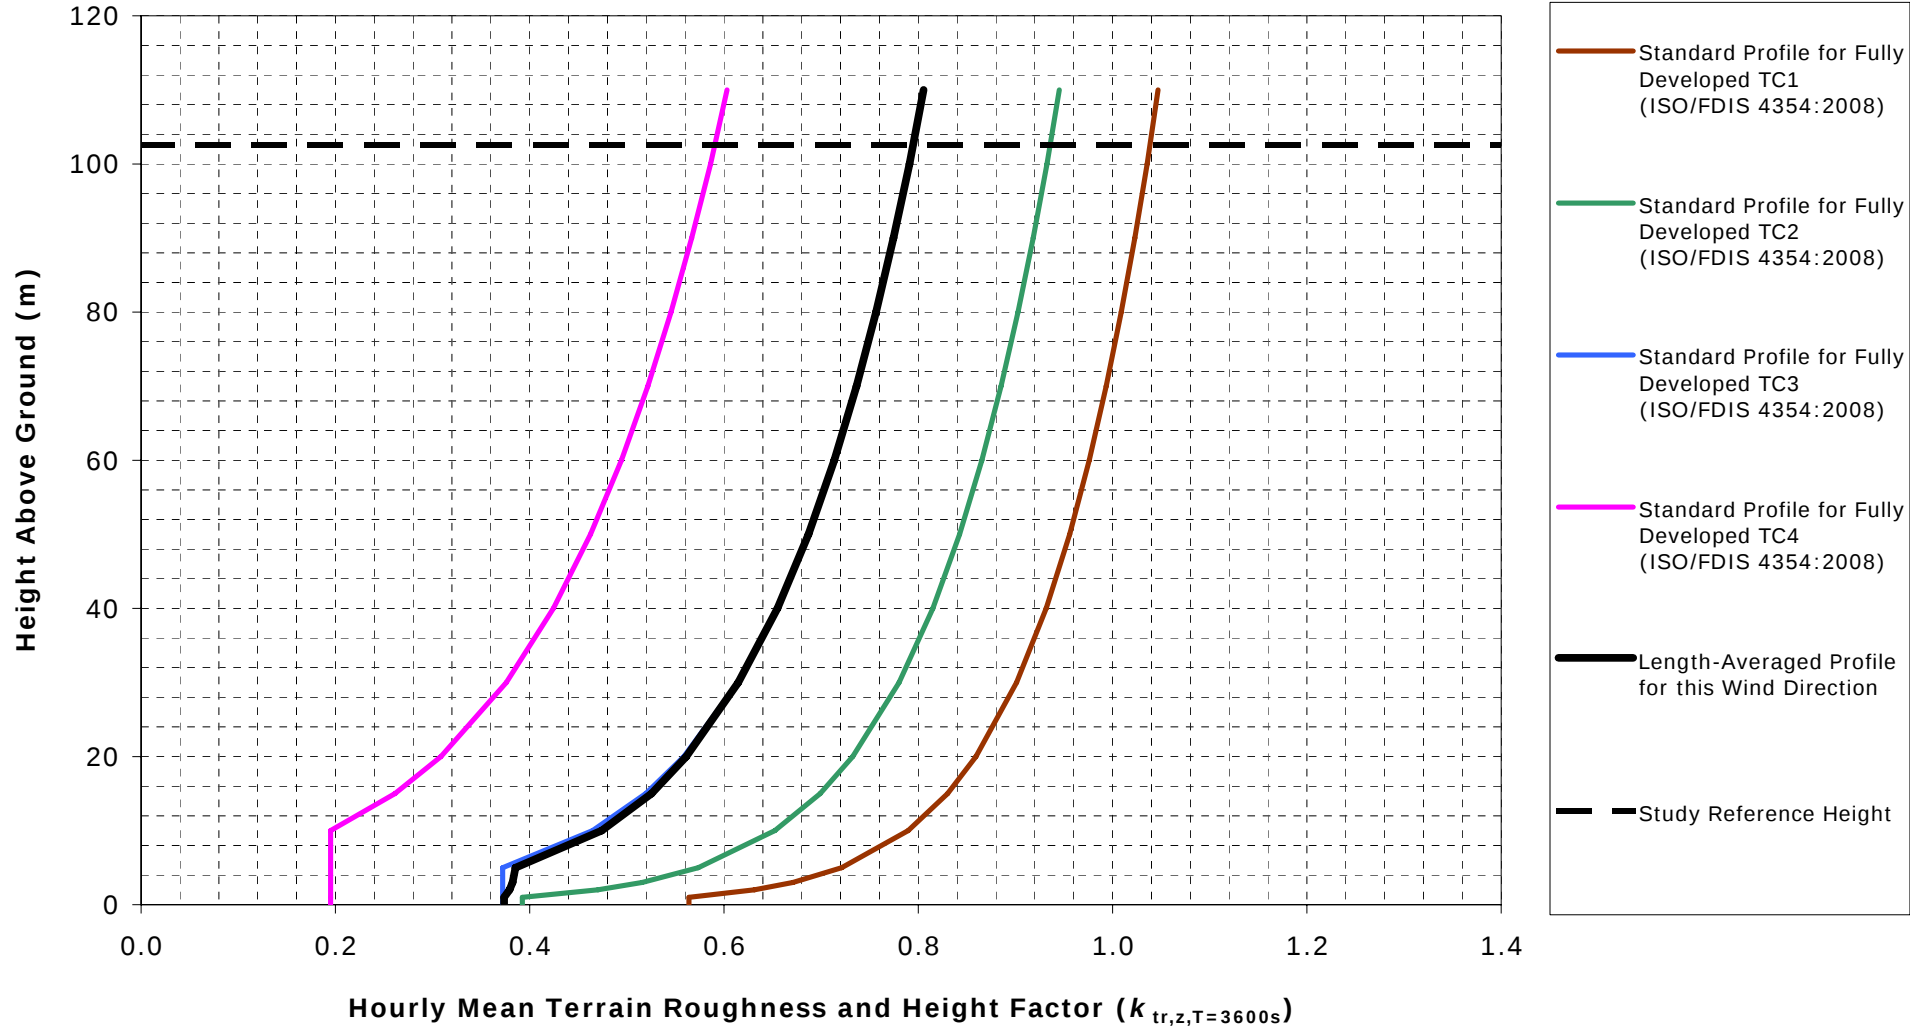


Hourly Mean Velocity Profile for South-South-Westerly Winds

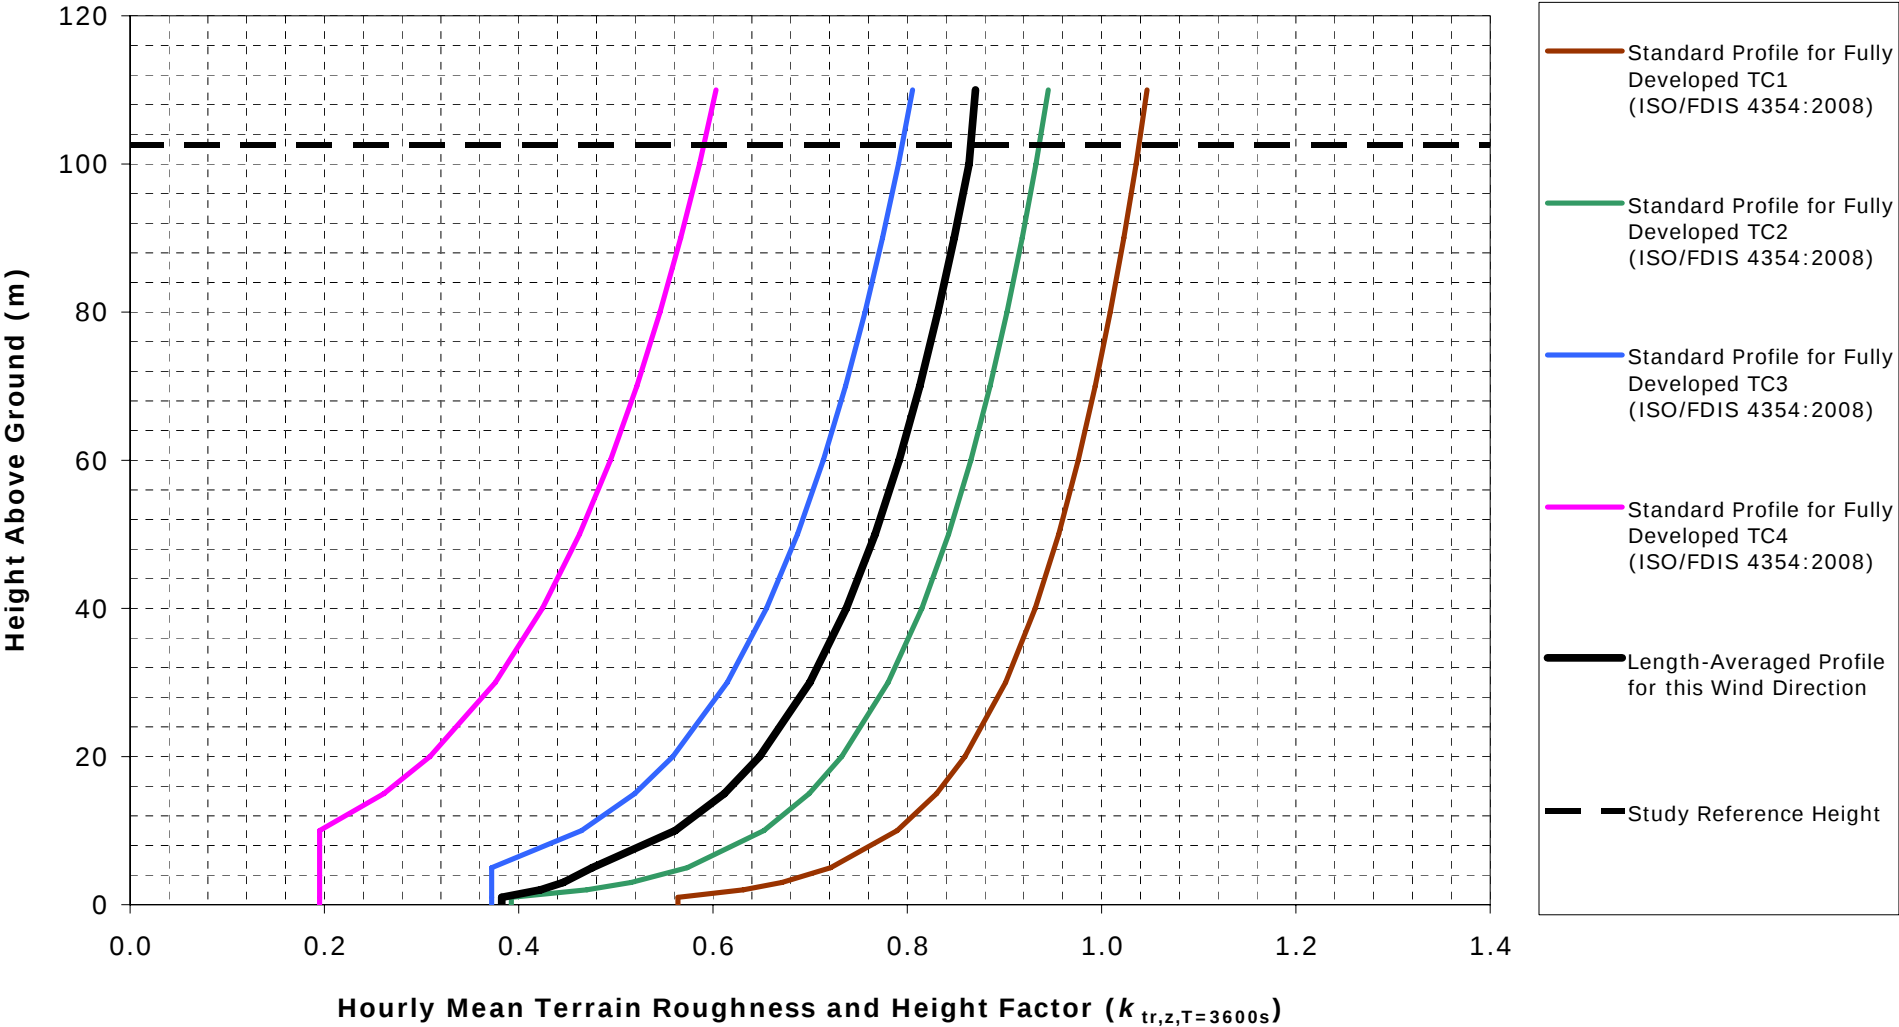


Hourly Mean Velocity Profile for South-Westerly Winds

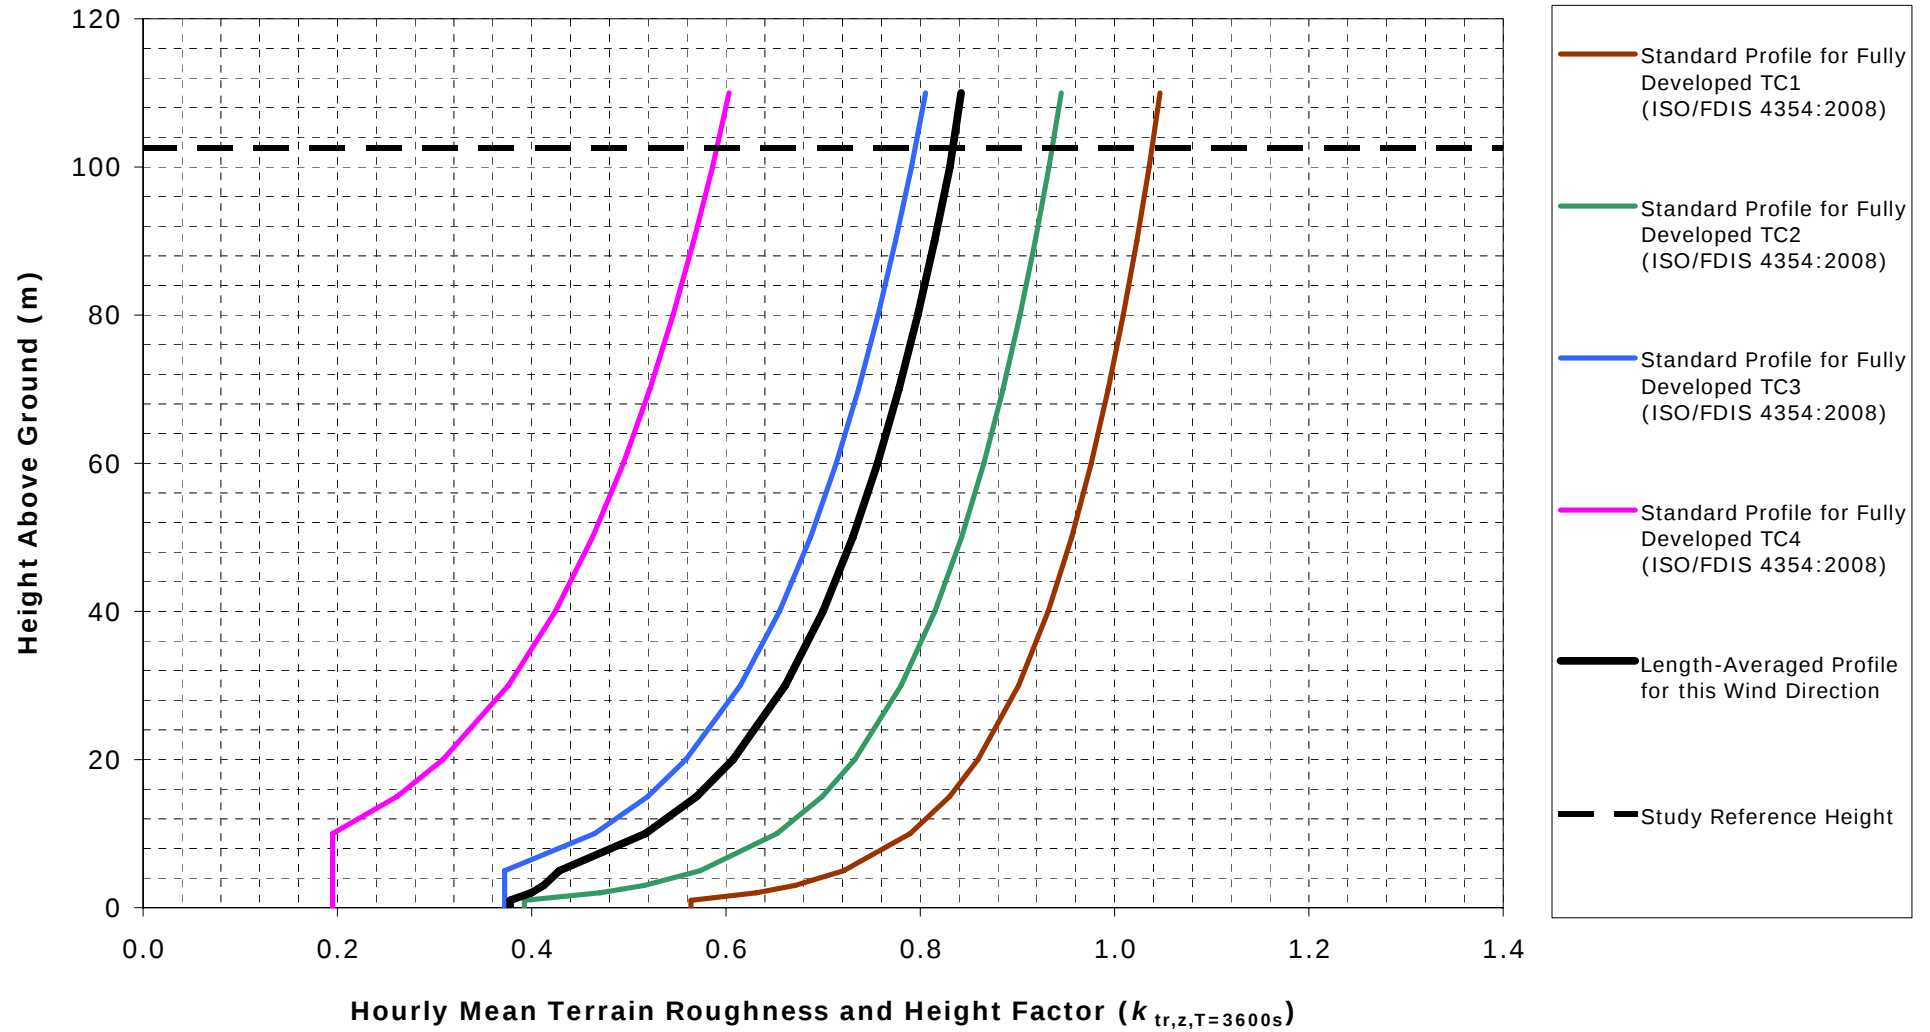


Hourly Mean Velocity Profile for West-South-Westerly Winds

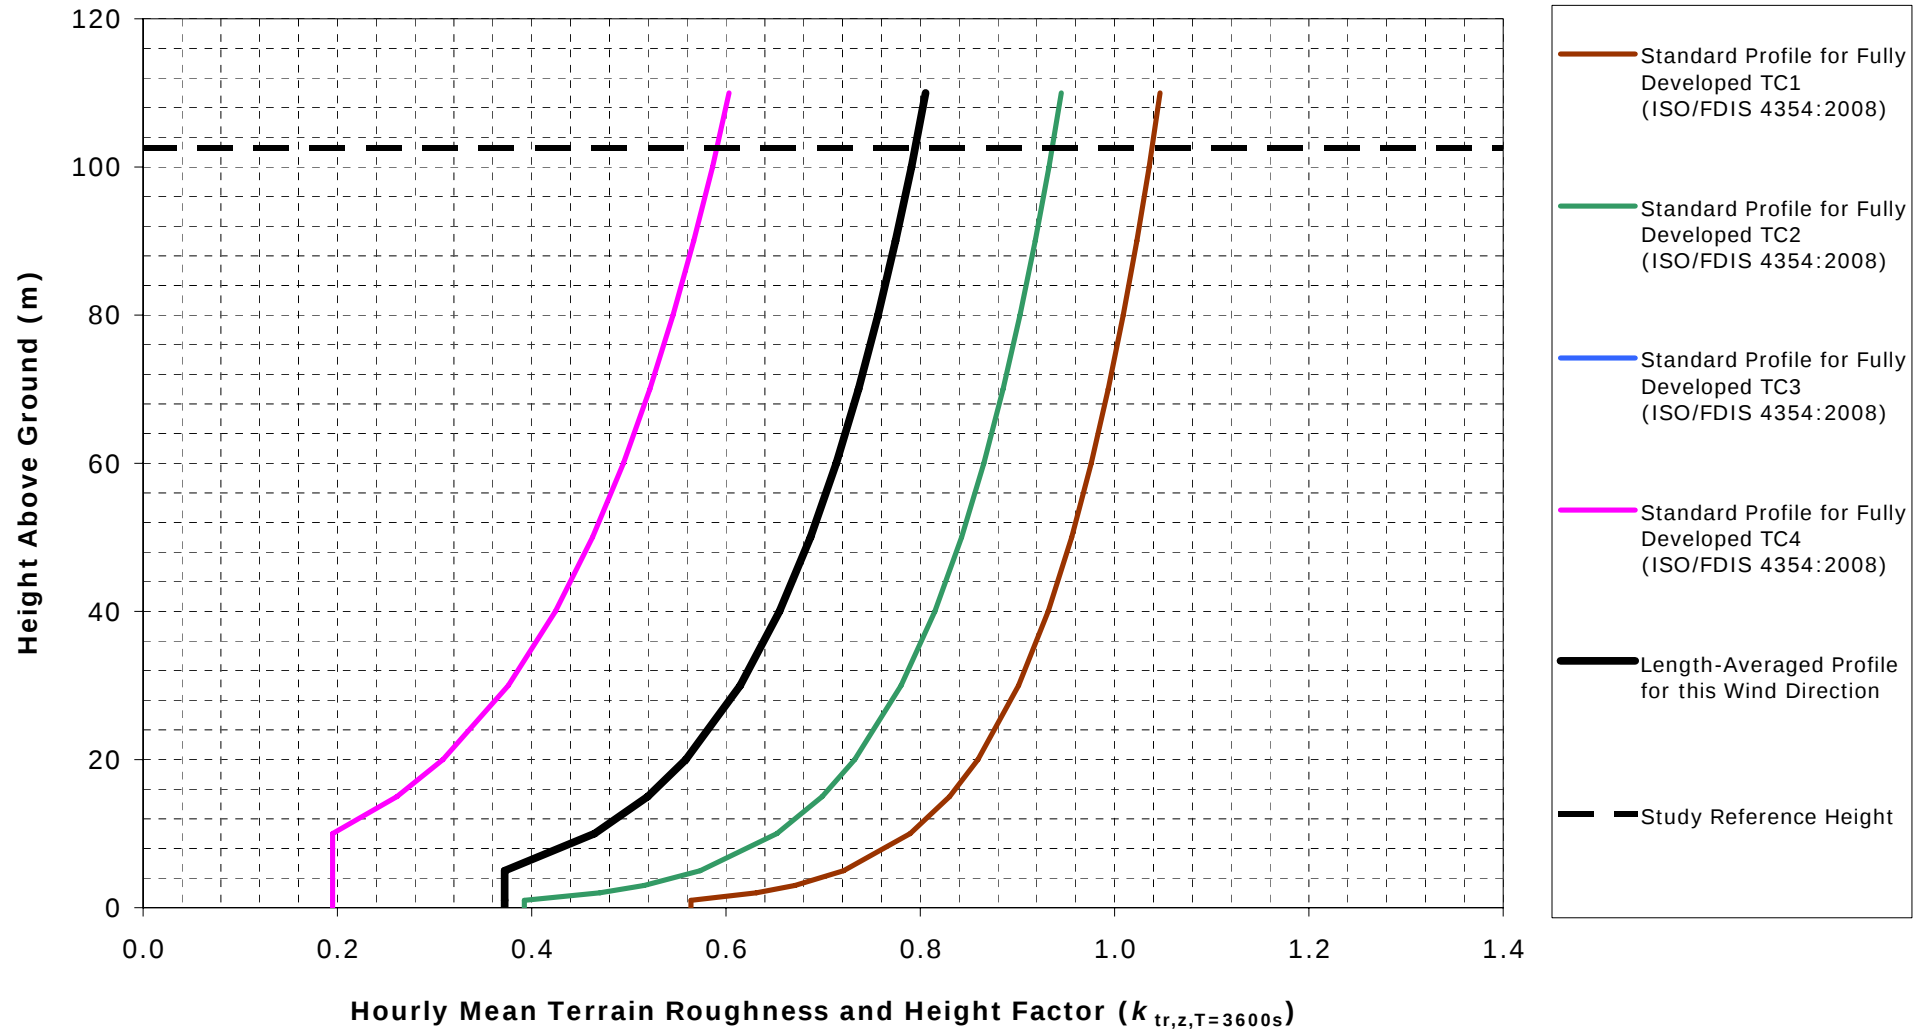


Hourly Mean Velocity Profile for Westerly Winds

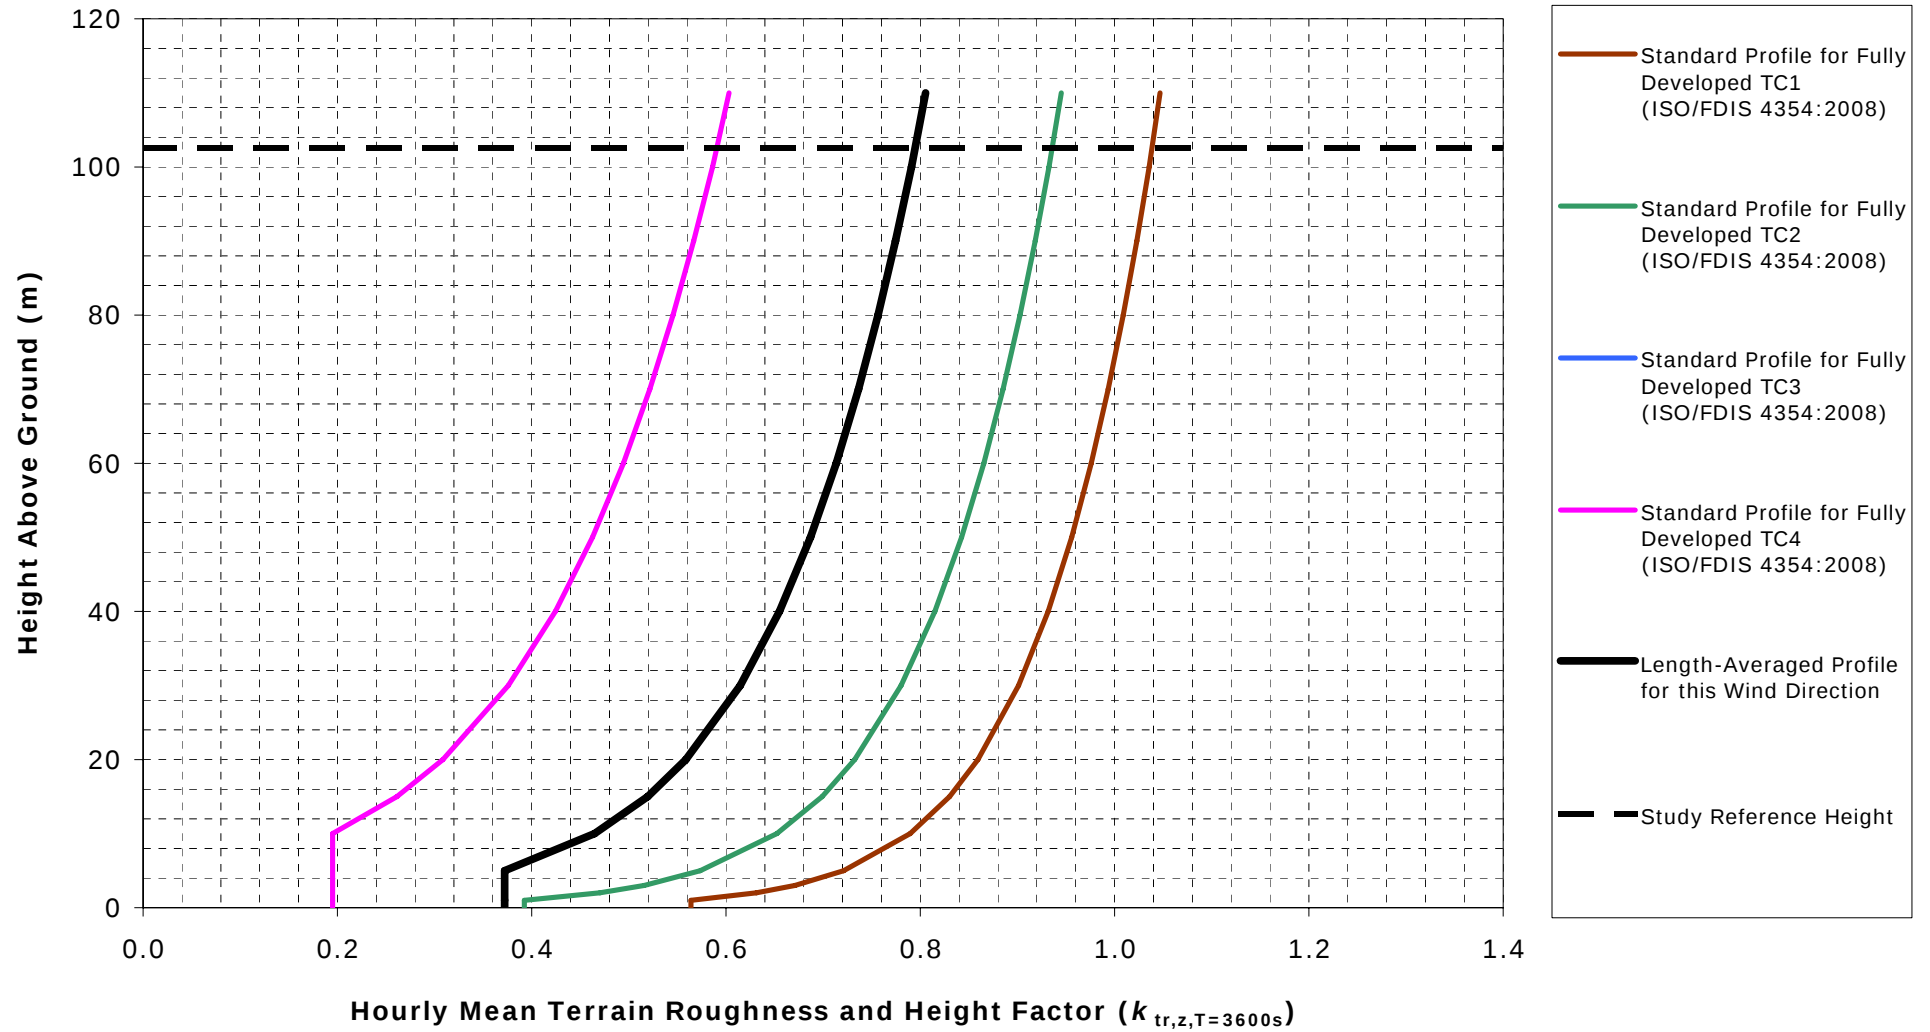


Hourly Mean Velocity Profile for West-North-Westerly Winds

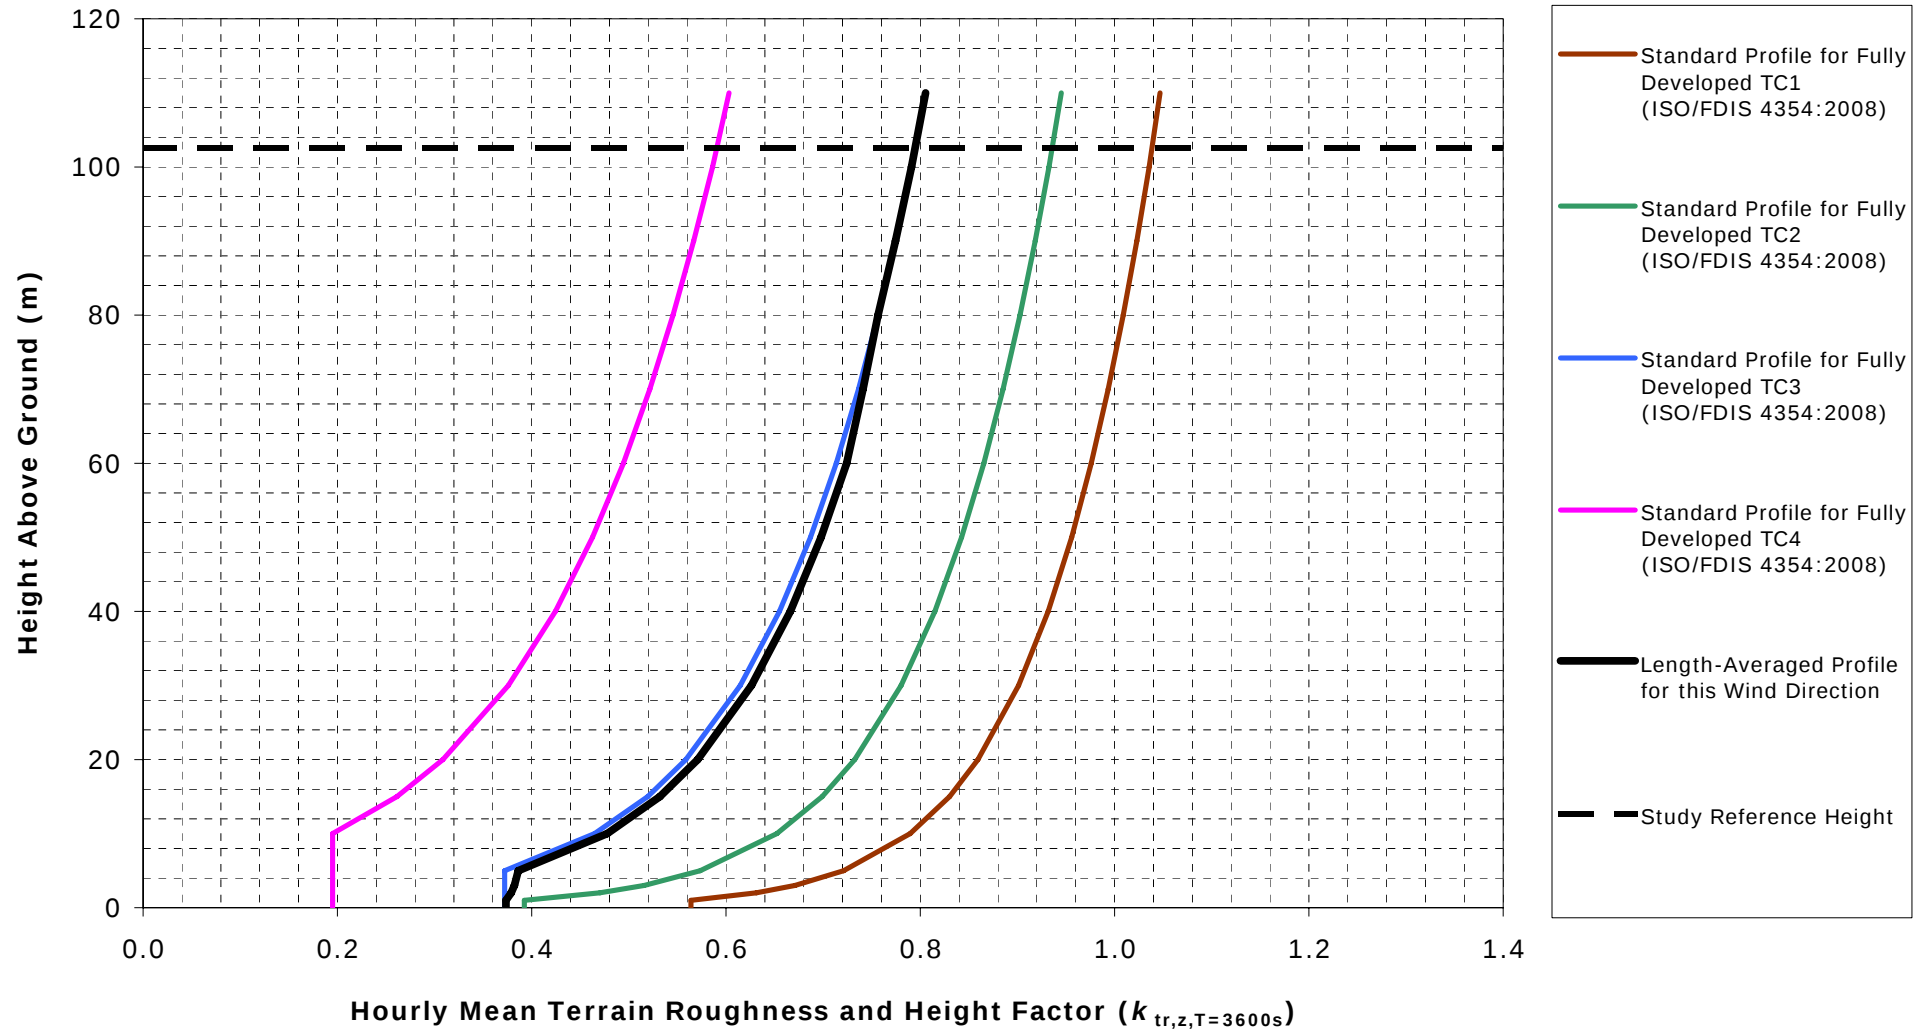


Hourly Mean Velocity Profile for North-Westerly Winds

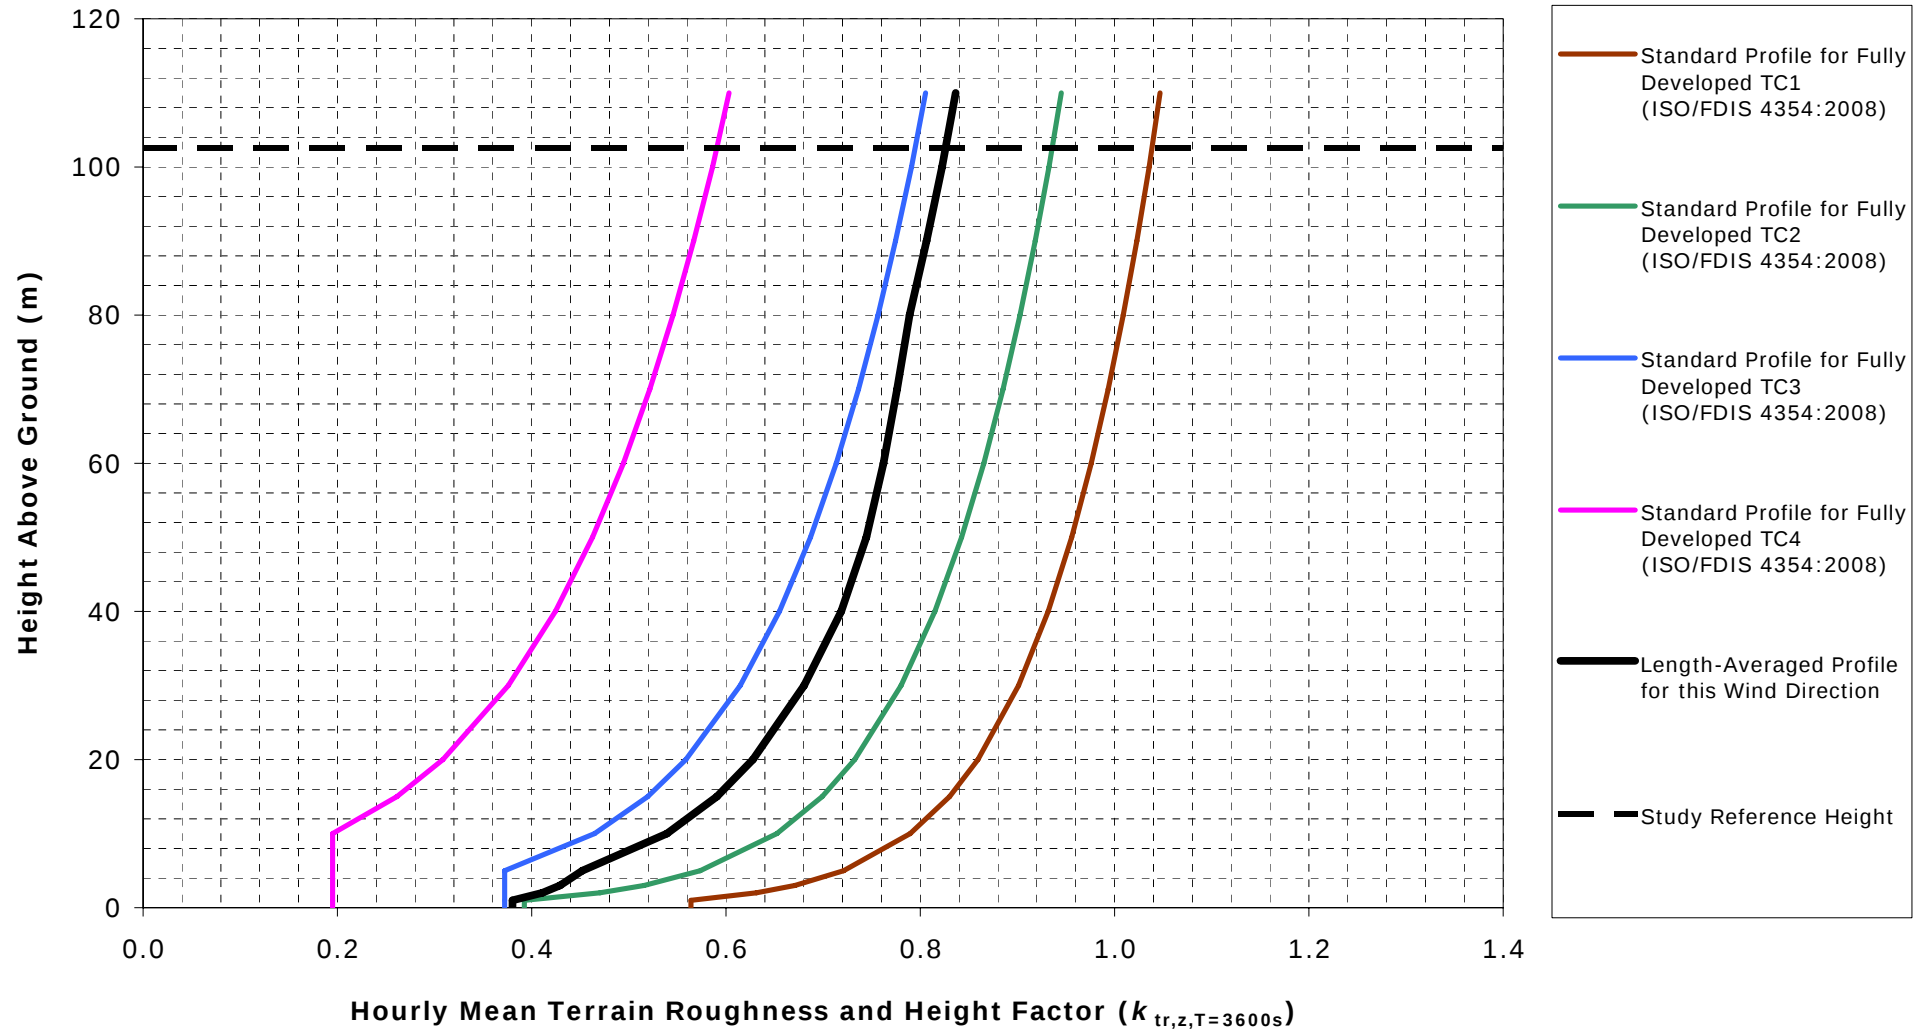

Hourly Mean Velocity Profile for North-North-Westerly Winds

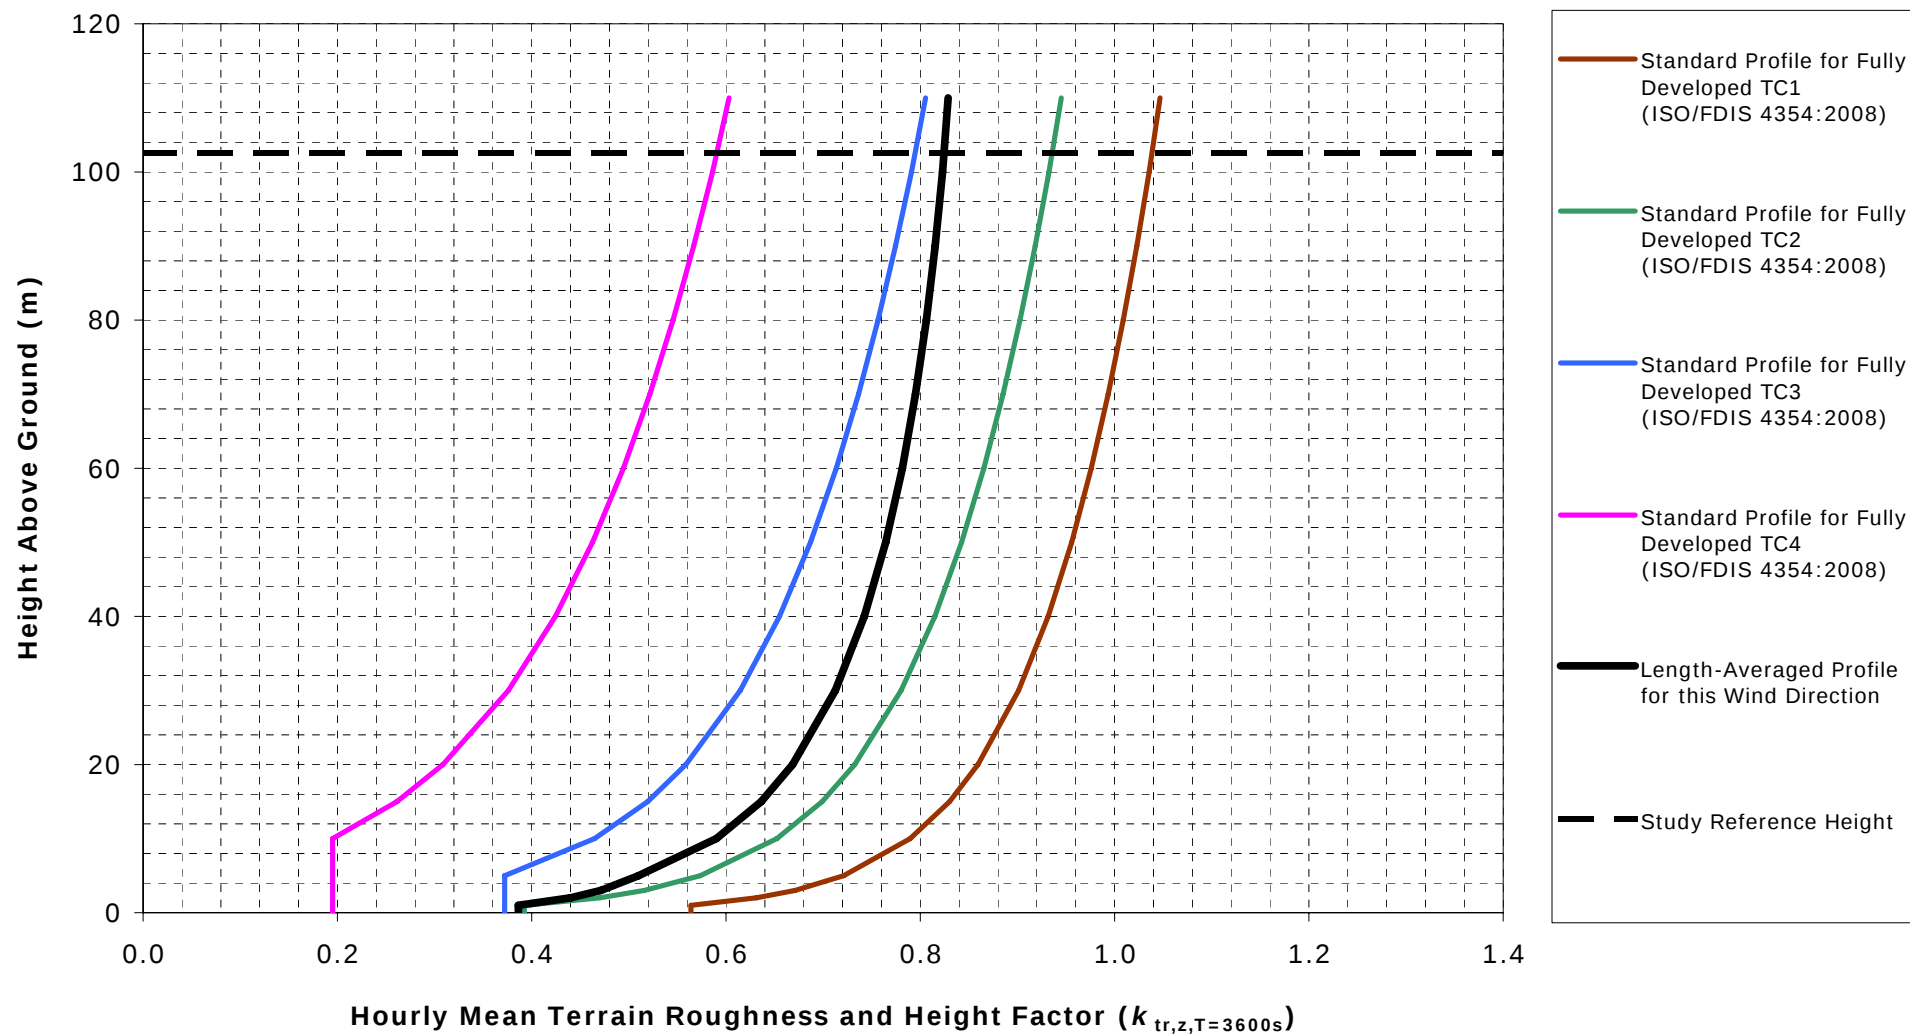

Suburban Terrain Velocity and Turbulence Intensity Profile, 1:300 Scale

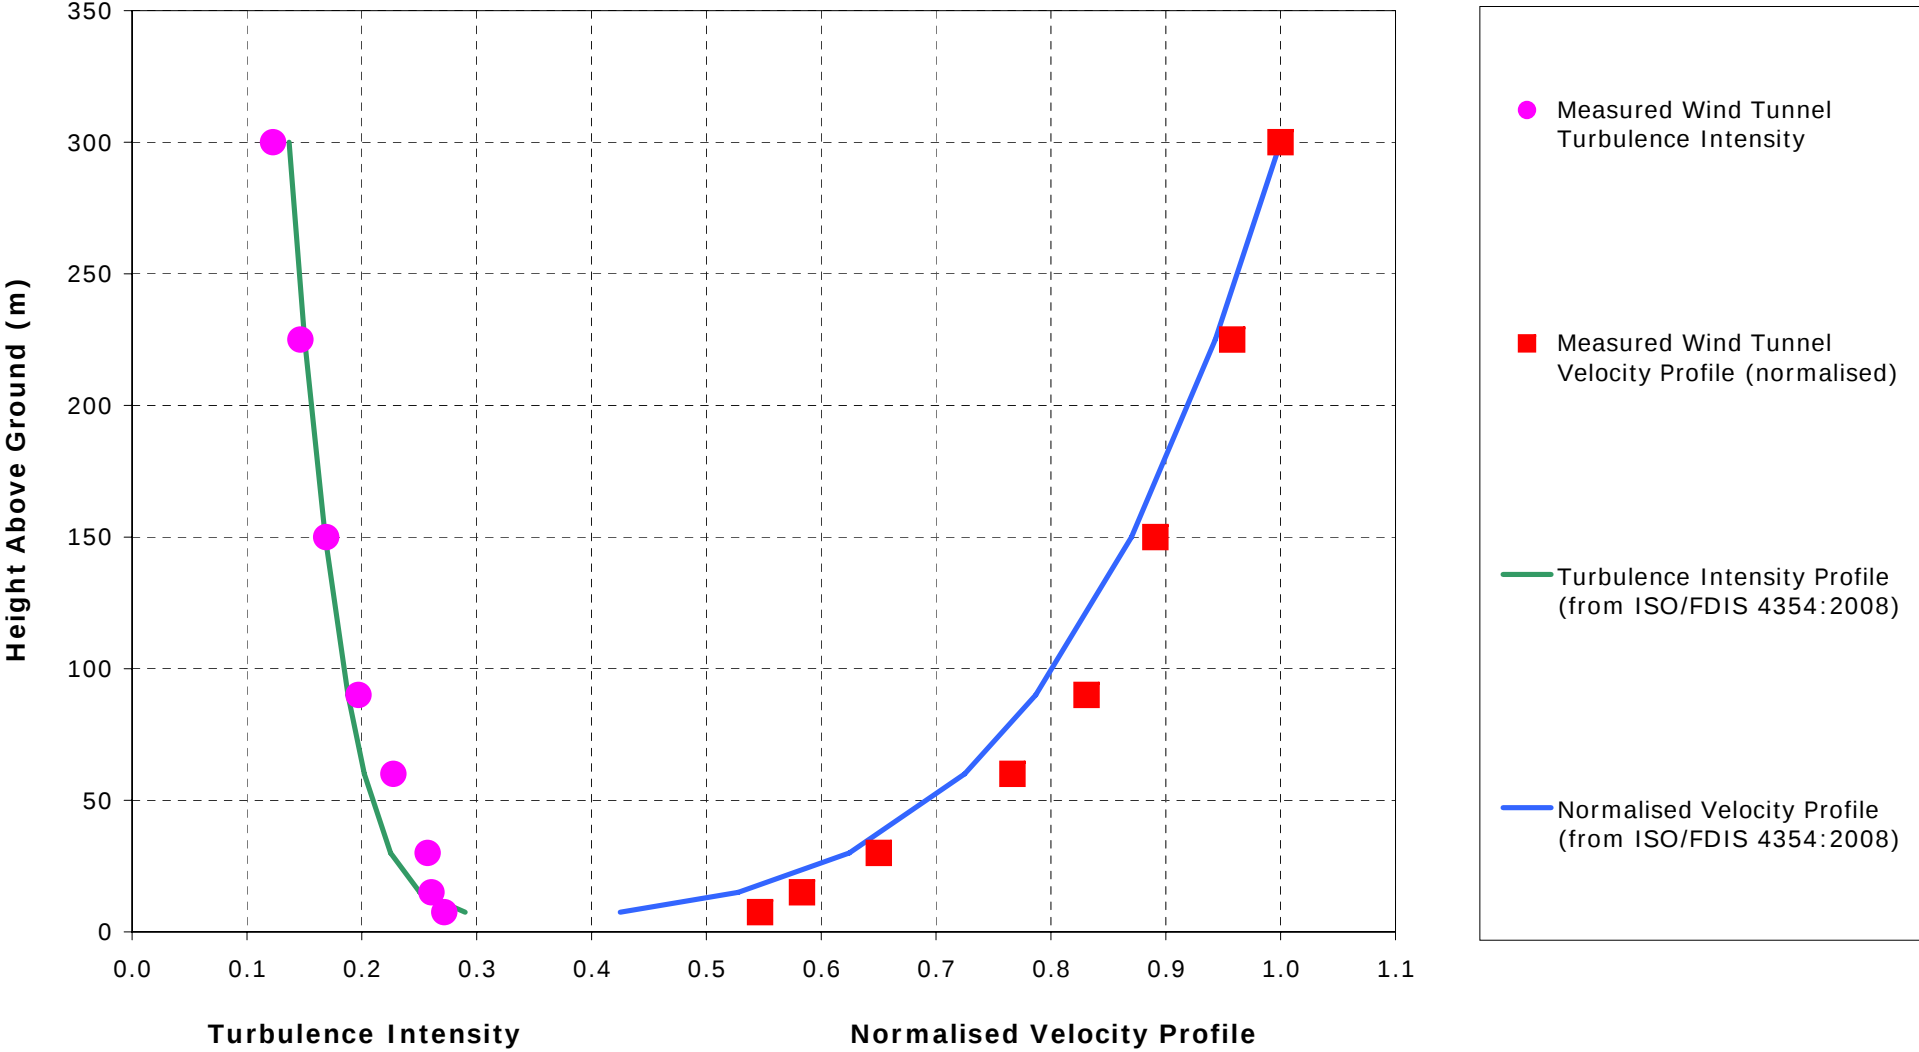

Suburban Terrain Spectral Density Plot for 1:300 Scale at 100m

