



COLOUR LEGEND:


- 1B
- 2B
- RESIDENTIAL FOYER
- BALCONY
- CORE
- LIFT

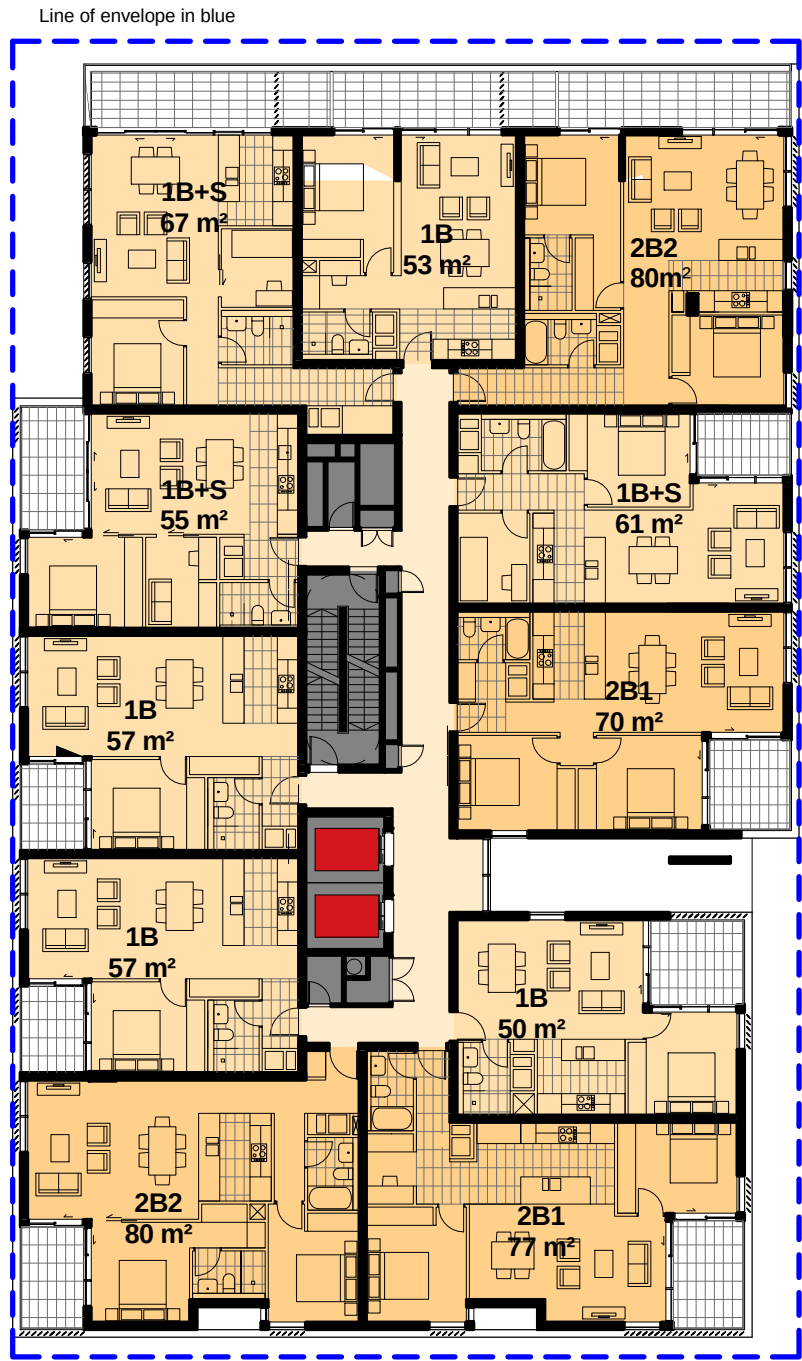


1 Level 03 - 04
DA2.203 1 : 250

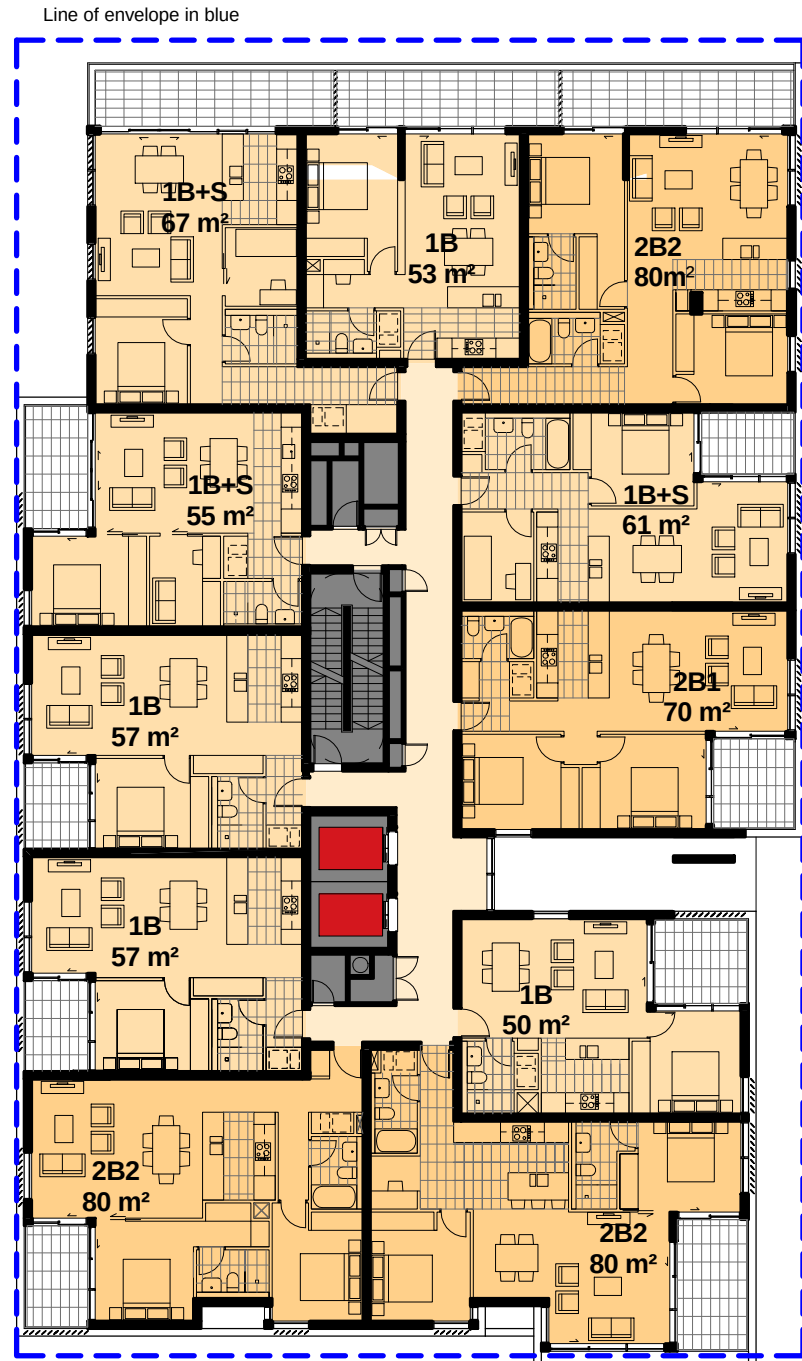

2 Level 05 - 06
DA2.203 1 : 250

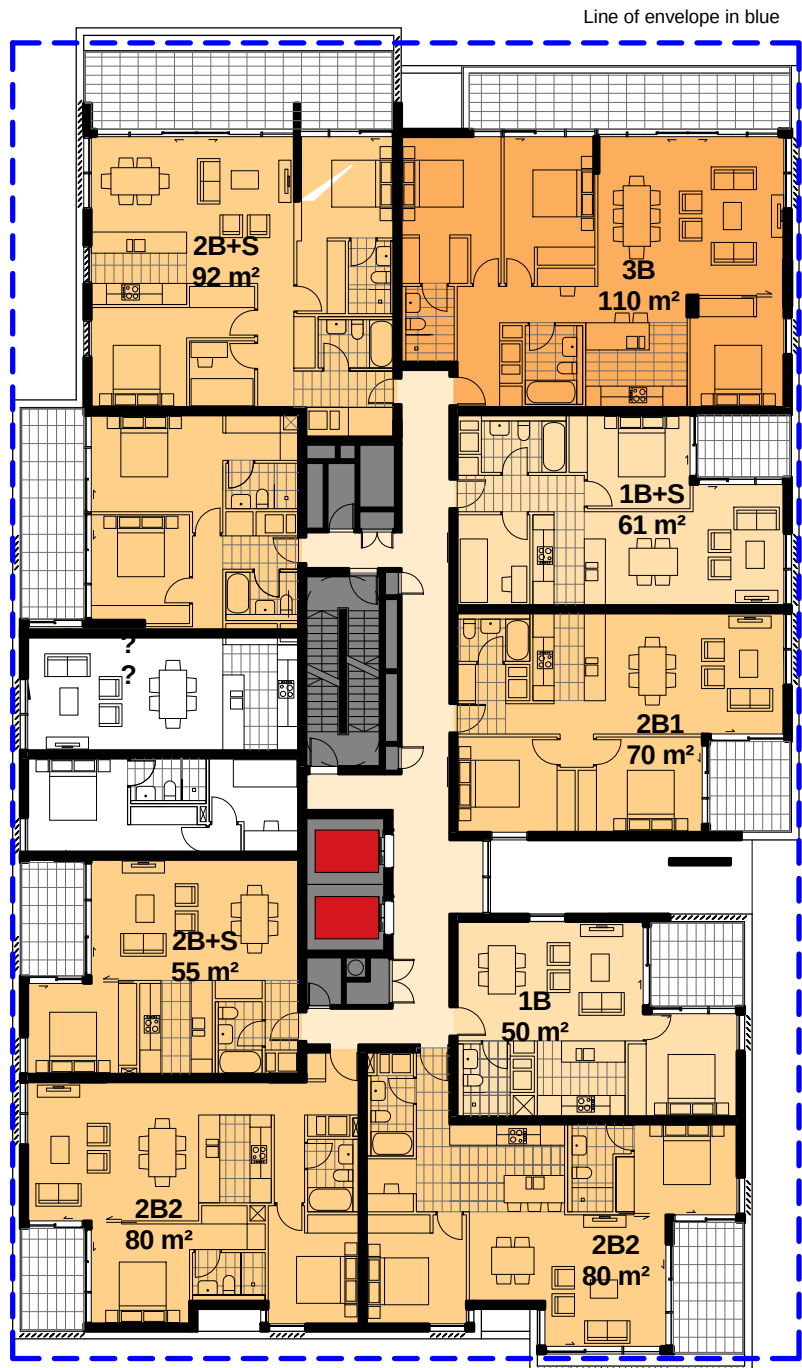

3 Level 07 - 08
DA2.203 1 : 250

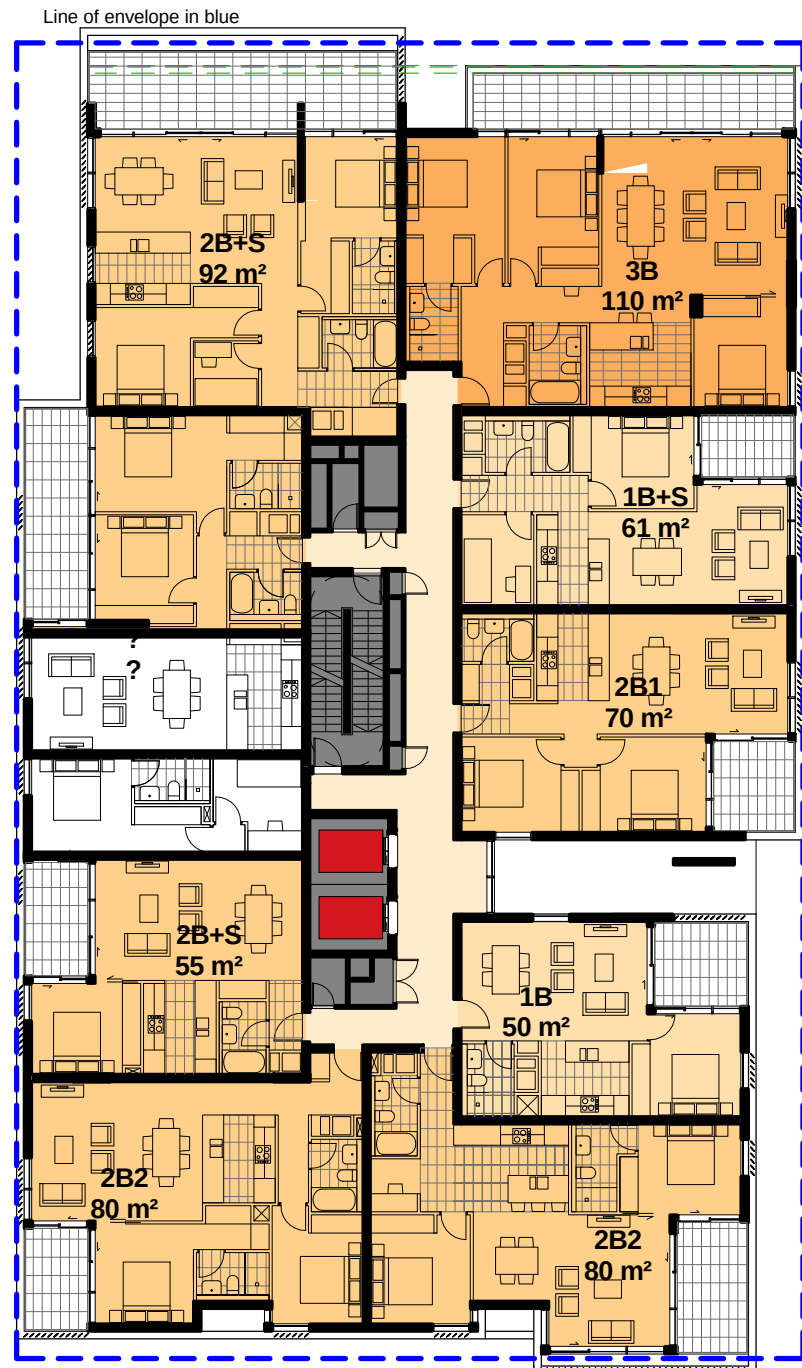

4 Level 09 - 10
DA2.203 1 : 250

A	07.02.11	Project Application	AW	MA
Revision	Date	Description	Initial	Checked



Discovery Point, Wolli Creek
Stage 1

Level 03 - 10

Status	PLANNING			
Scale	1 : 250	@ A1	1:500	@A3
Drawn	AW	Checked	MA	
Project No.	S11191A			
Plot Date	10/02/2011 9:31:50 AM			
Plot File	S:\11100-11199\11191_austvaland_wollicreek_A_stage1\CD\BIM\modArch-B5-DP1-111008.rvt			

Drawing no.	Revision
DA2.203	A

Sydney 1/243 Liverpool Street
East Sydney NSW 2010 Australia
T 02 8354 5100 F 02 8354 5199
email: syd@batesmart.com.au
http://www.batesmart.com.au

Melbourne 1 Nicholson Street
Melbourne VIC 3000 Australia
T 03 8664 6200 F 03 8664 6300
email: mel@batesmart.com.au
http://www.batesmart.com.au

Bates Smart Pty Ltd ABN 70 004 999 400

BATESSMART™