



Neighbourhood Park - Section AA

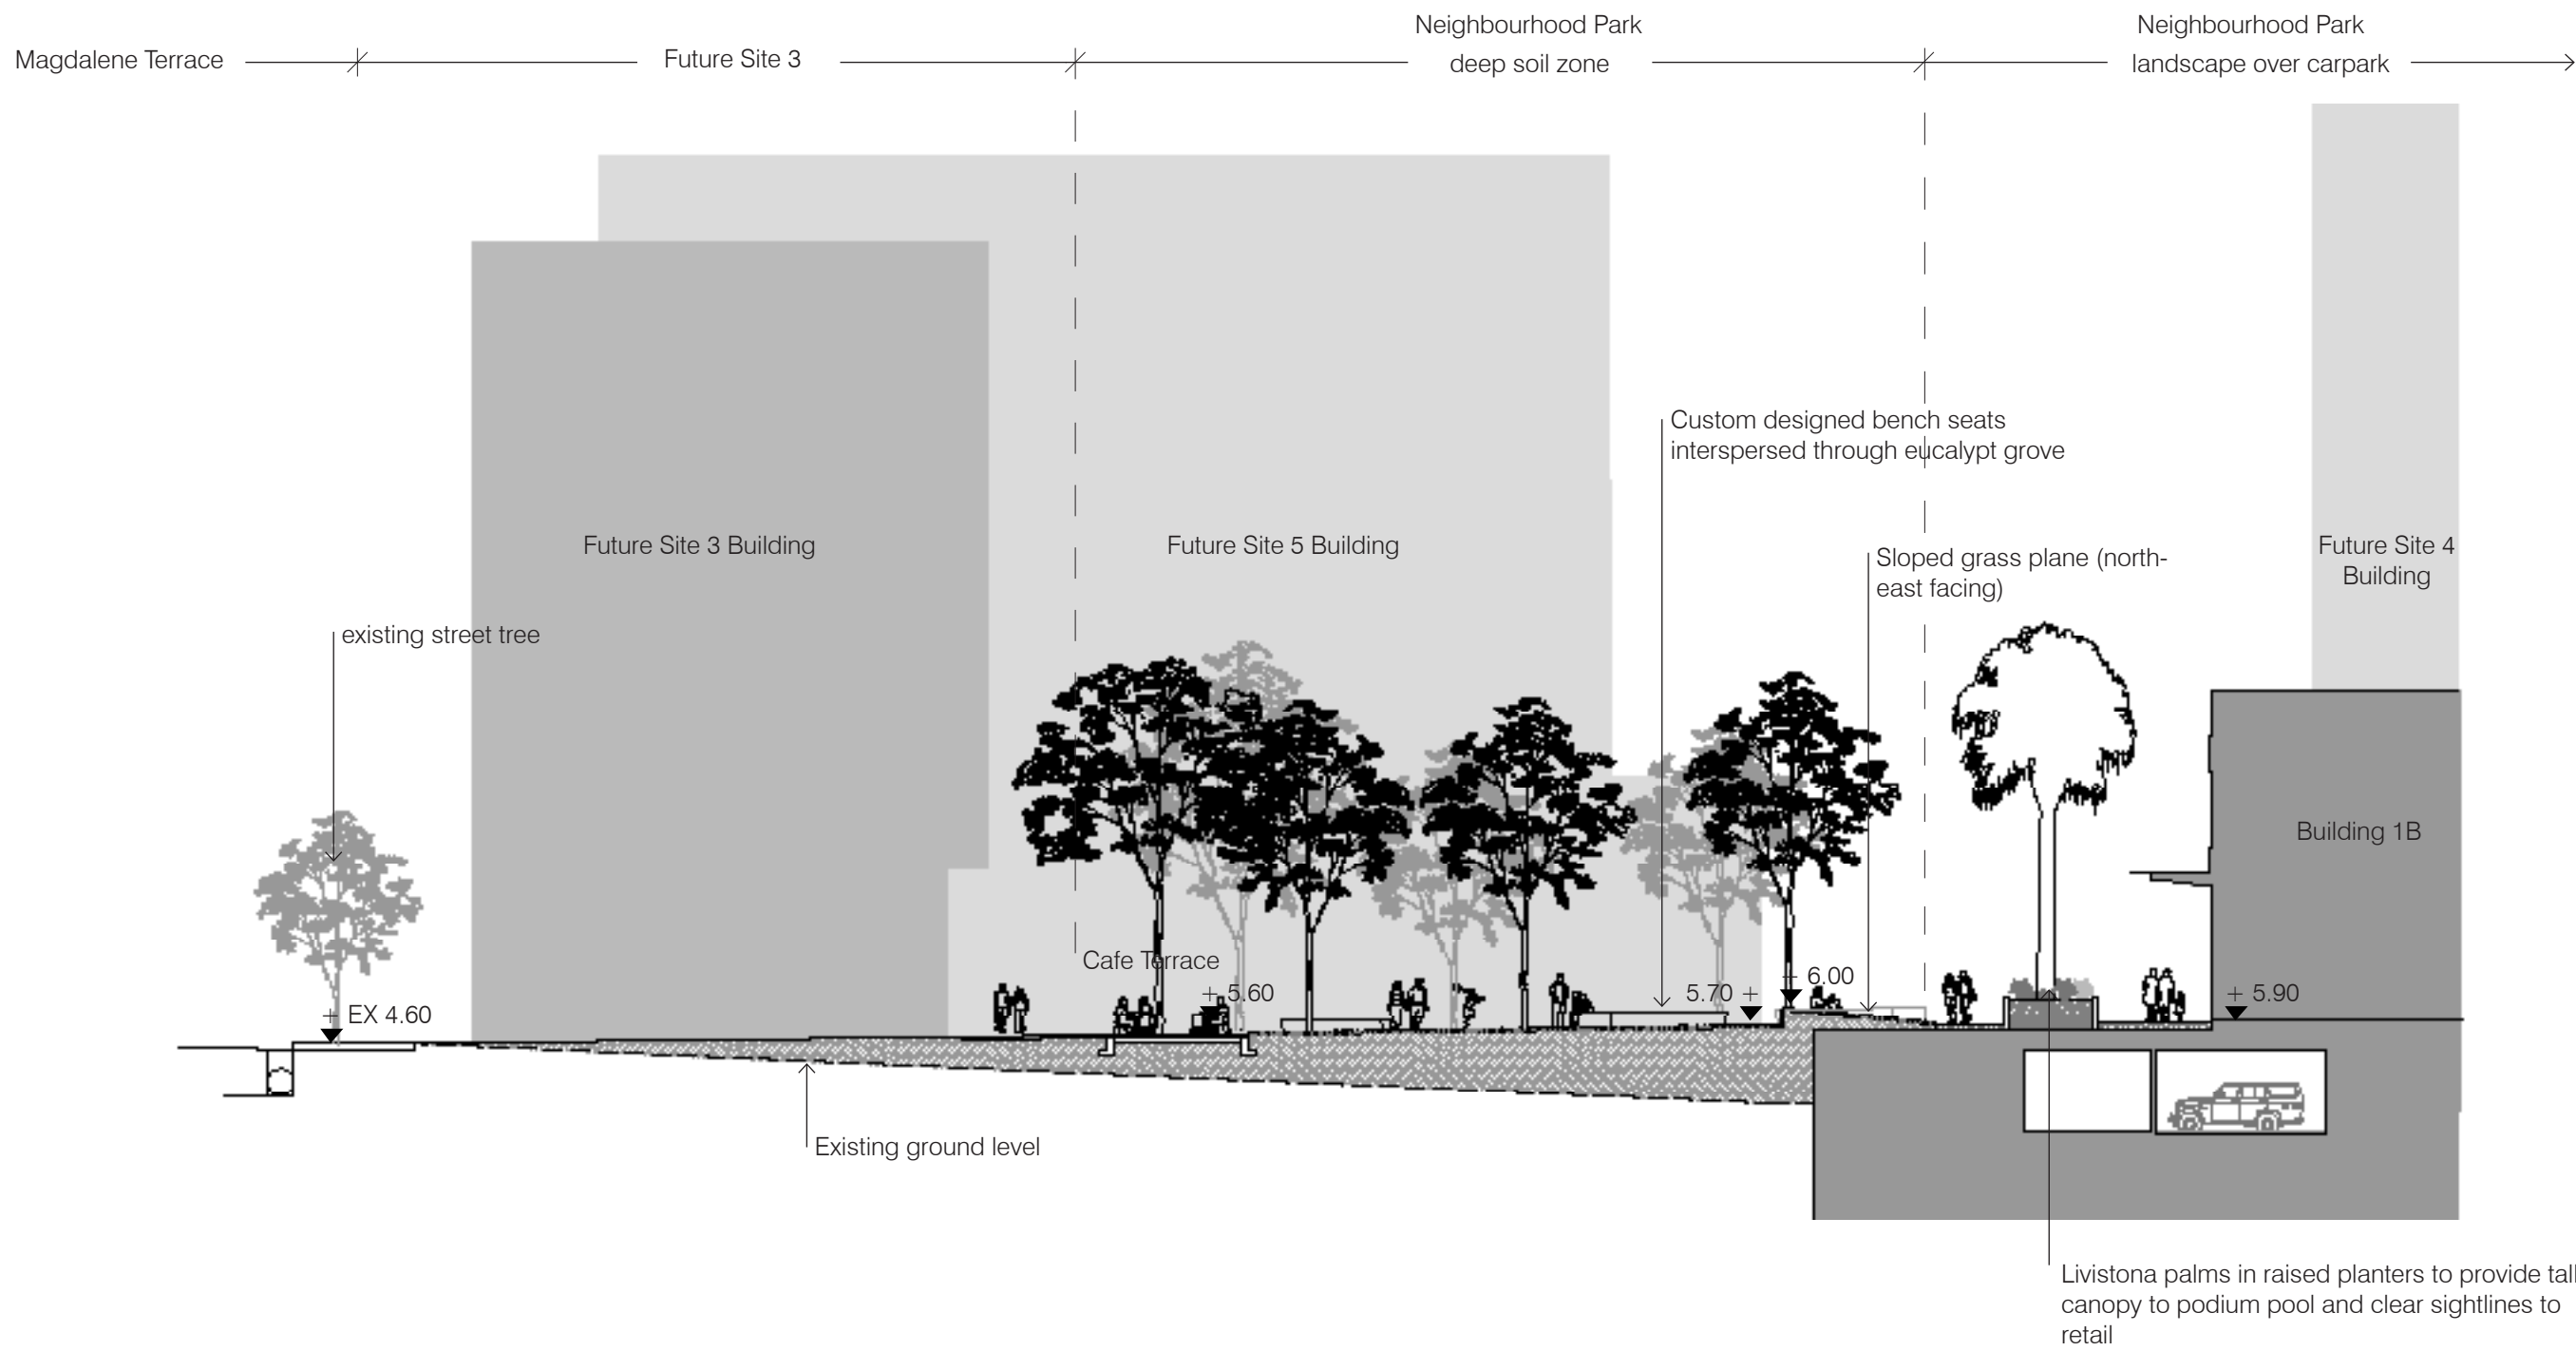

Elevation AA - Neighbourhood Park

Neighbourhood Park - Section BB

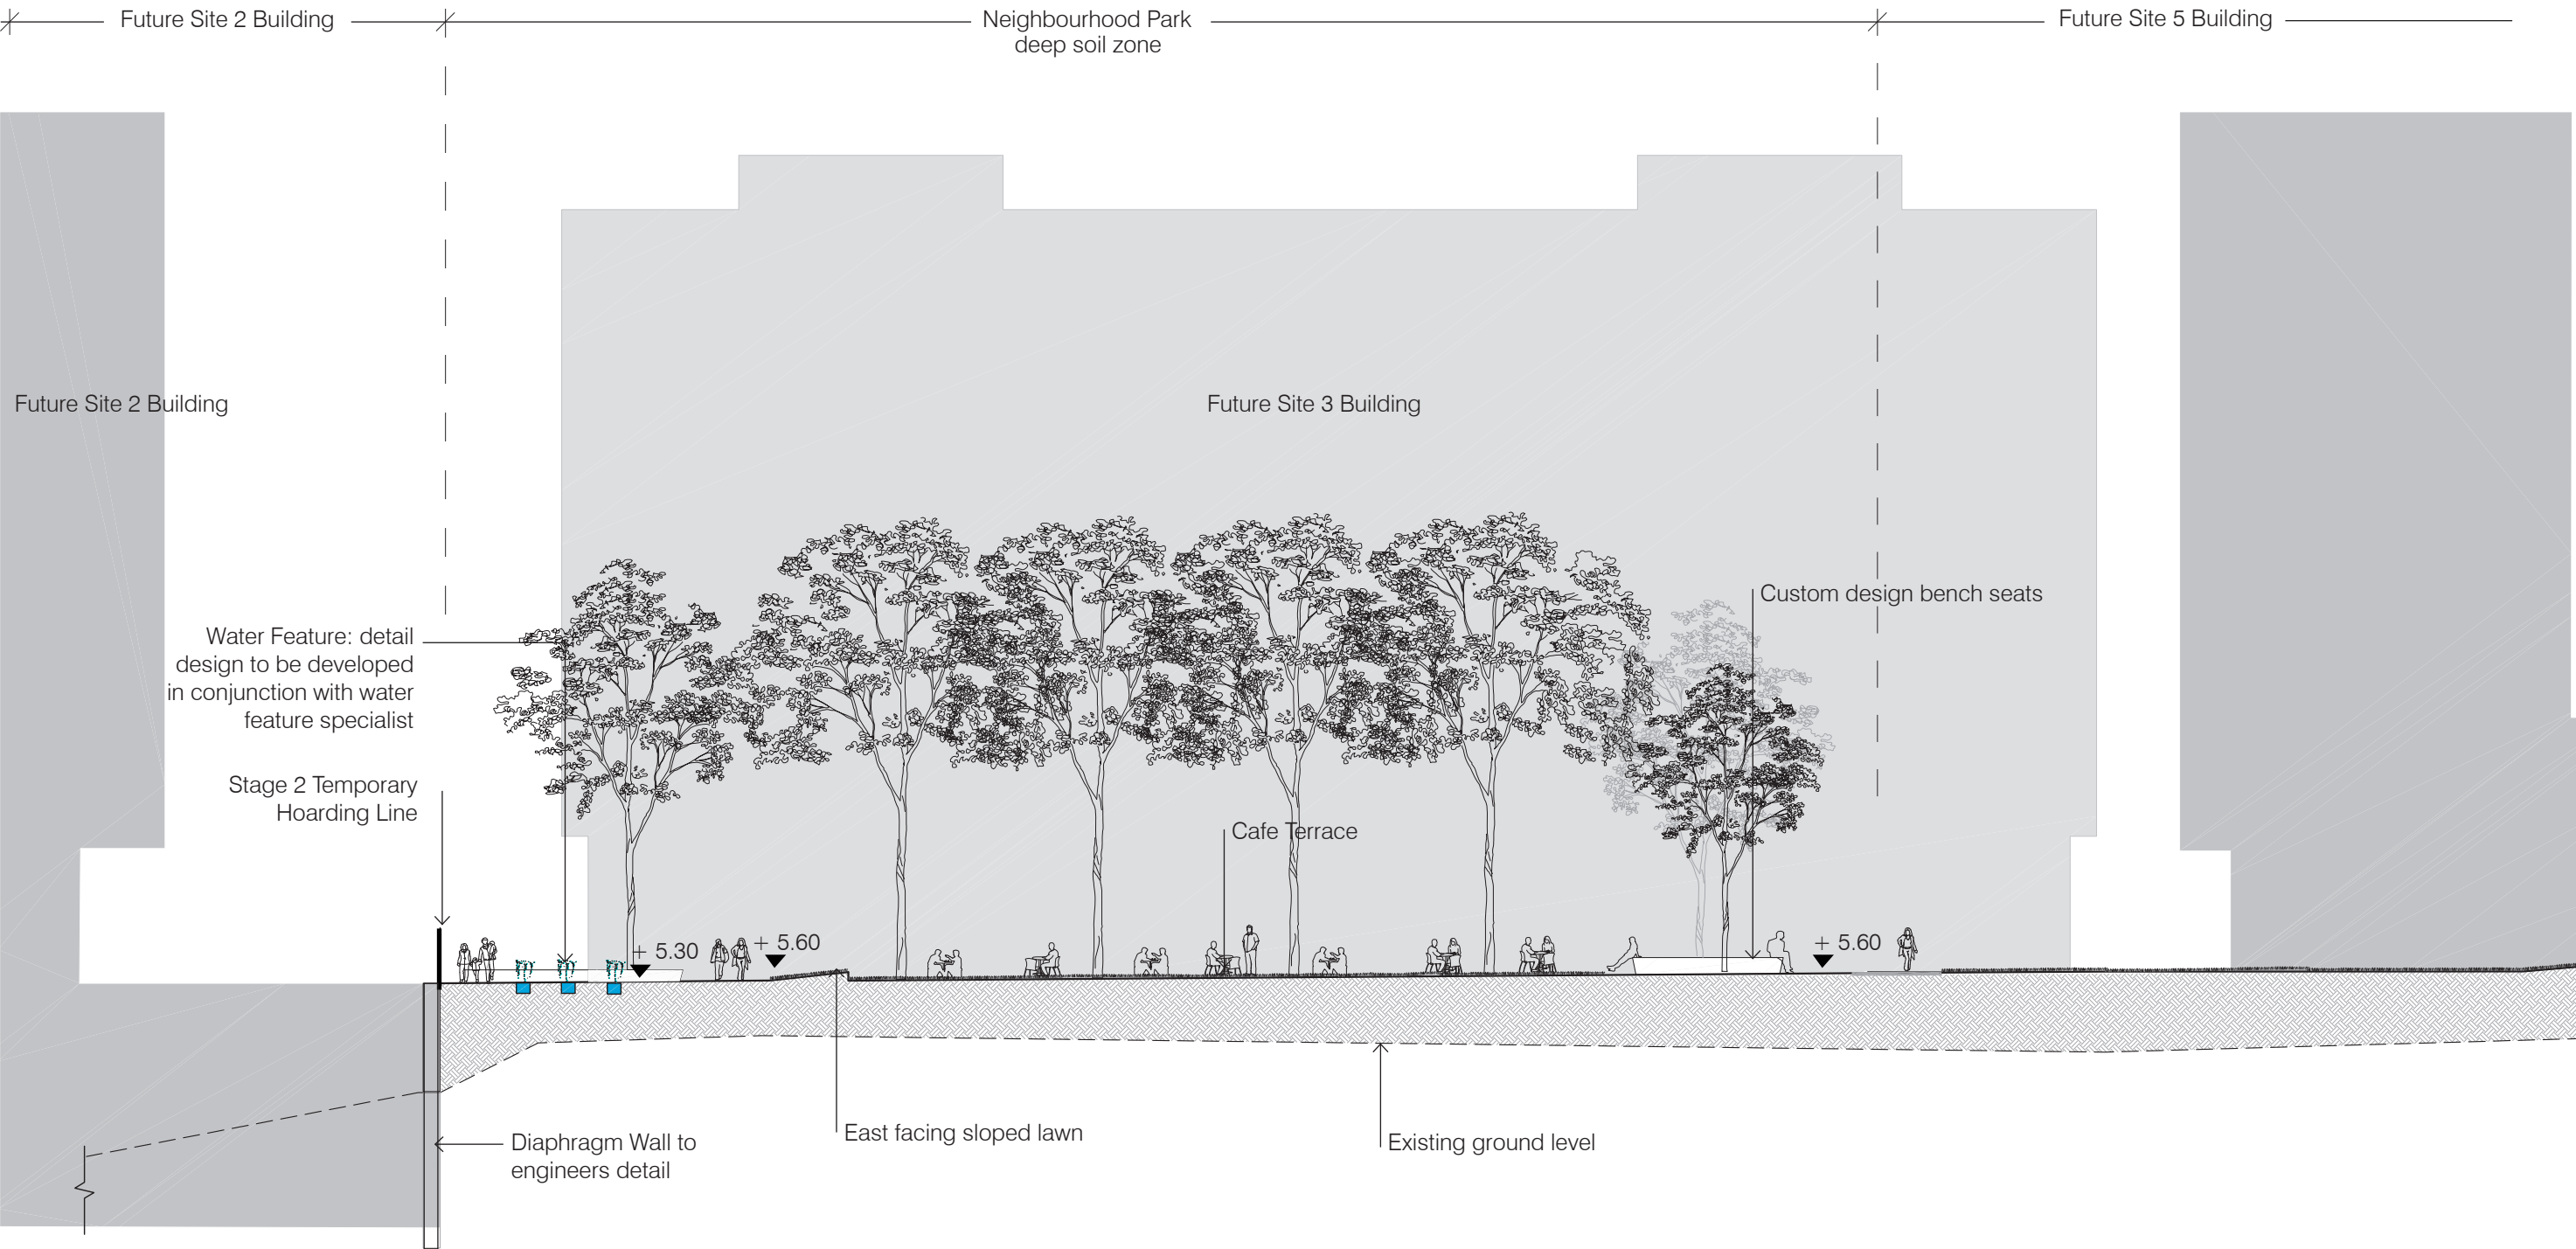

Elevation BB - Neighbourhood Park