


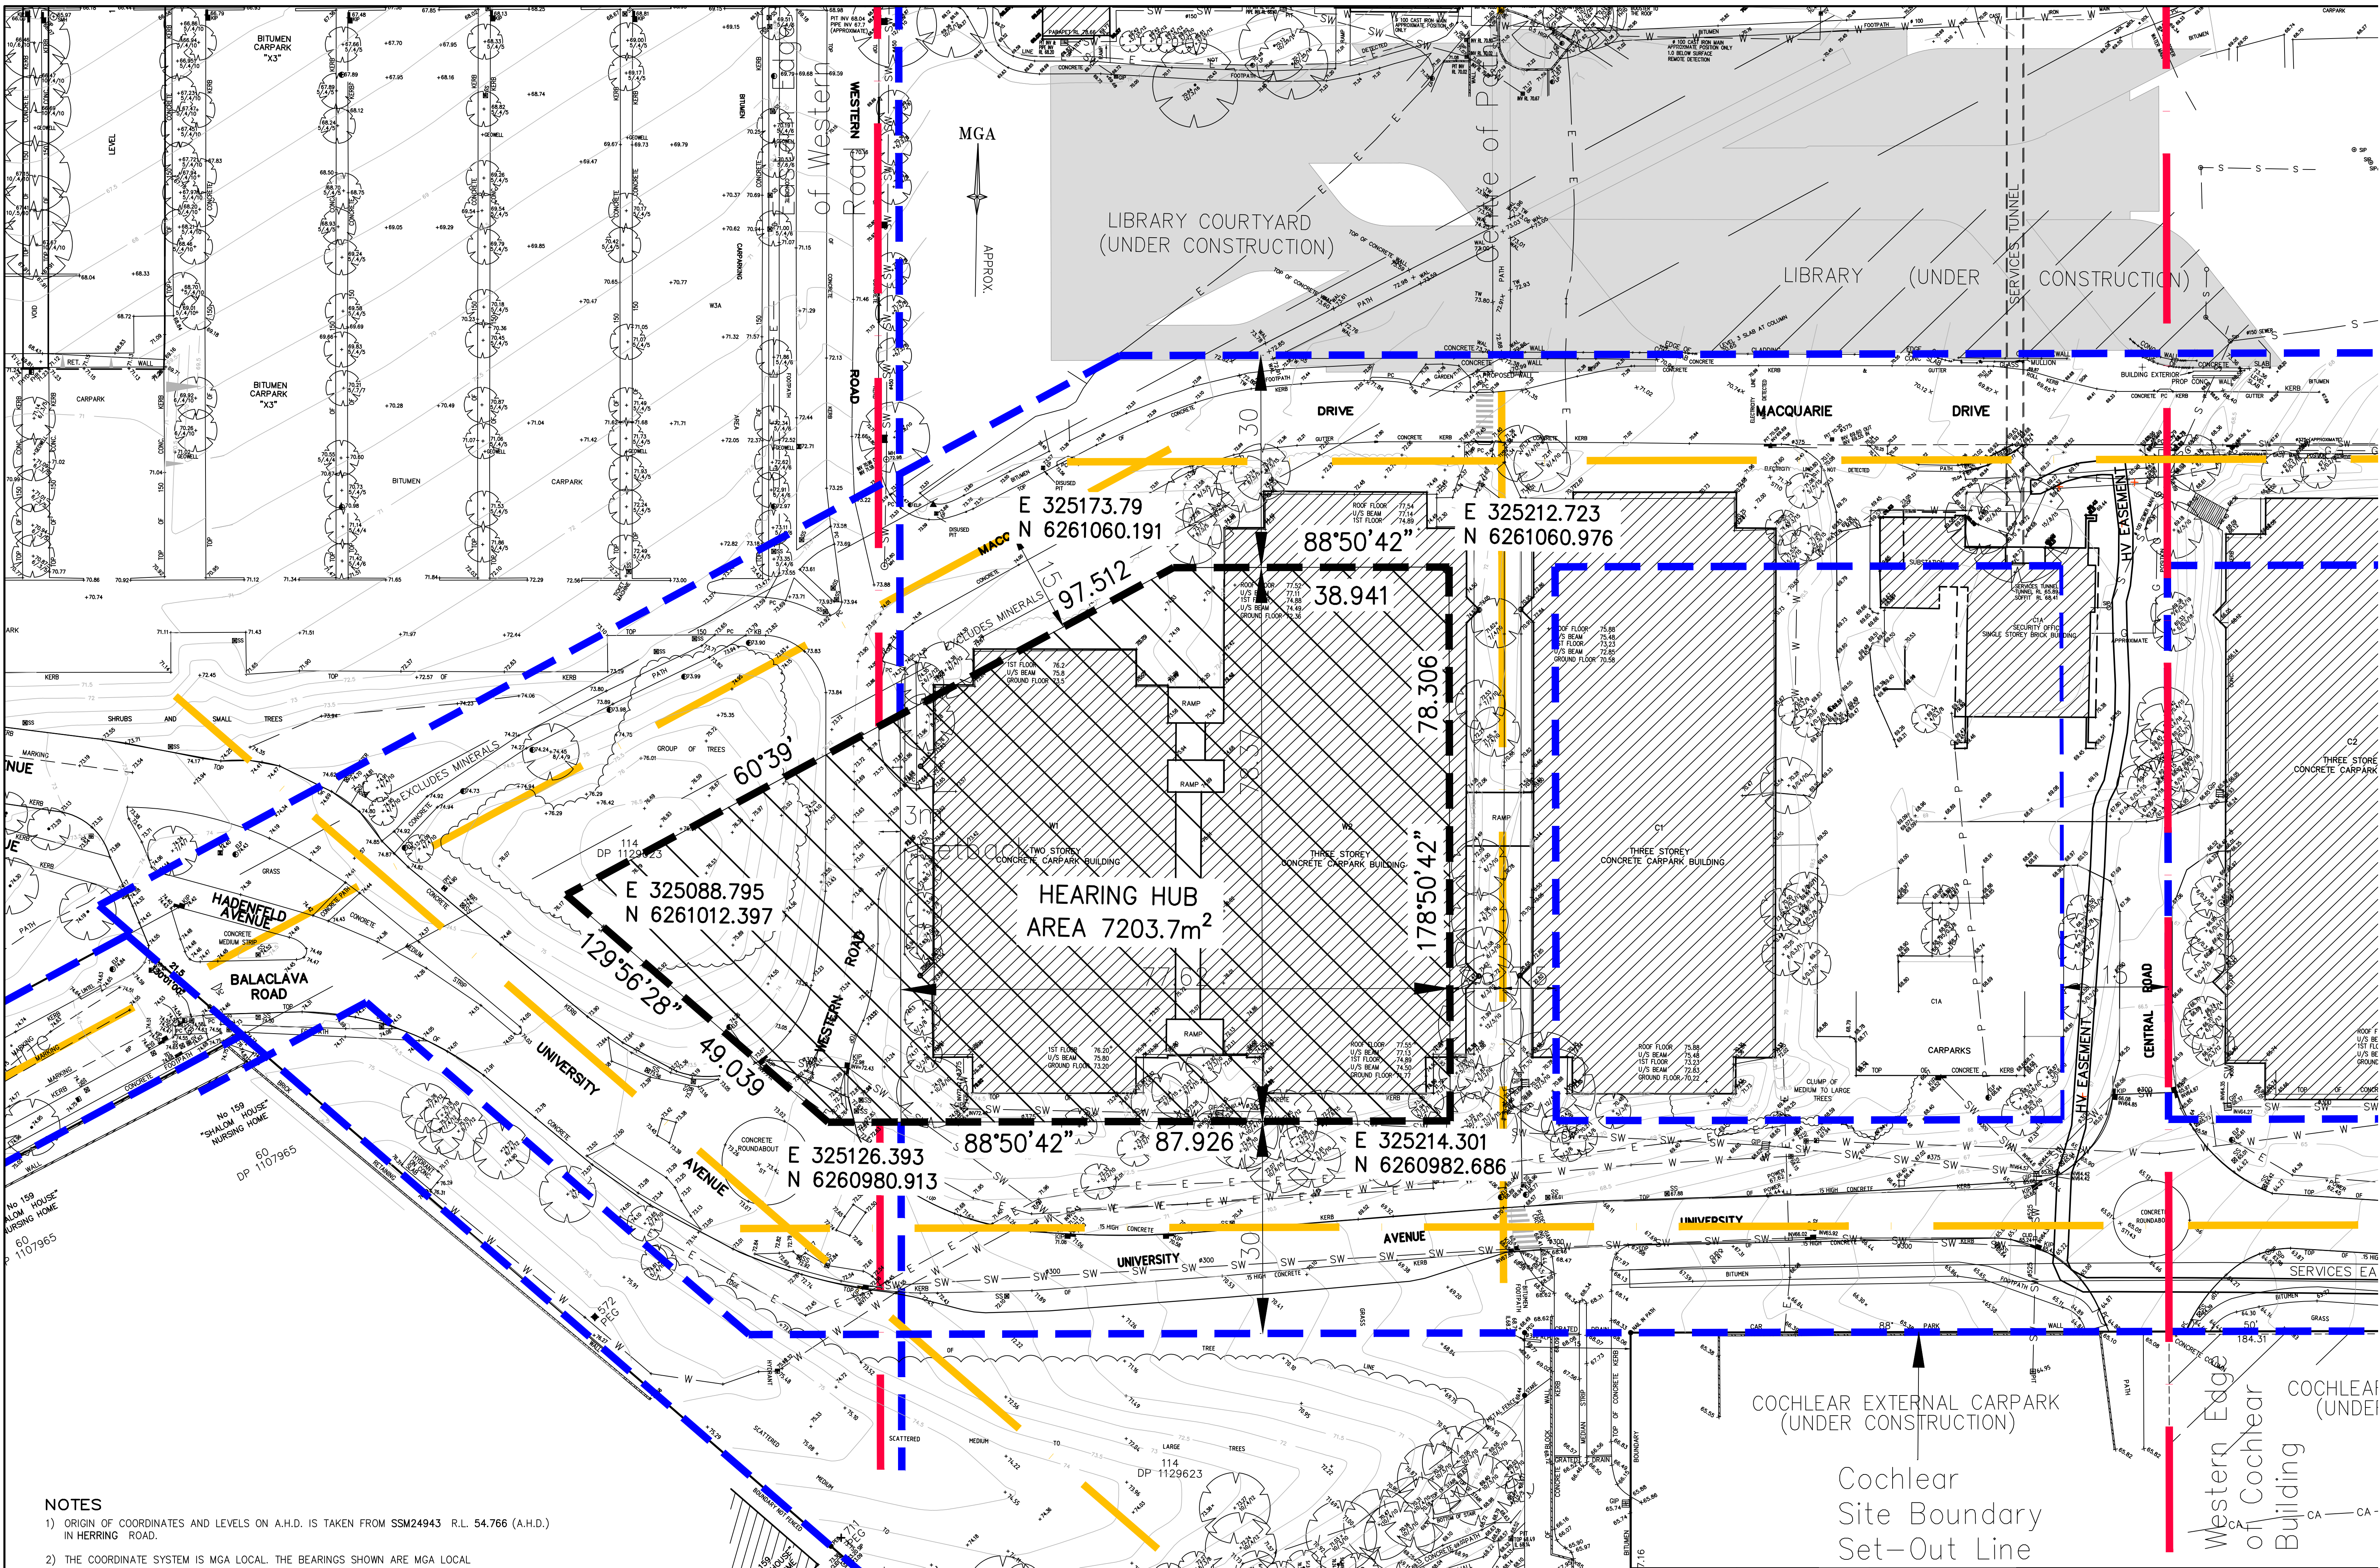

NOTES

- 1) ORIGIN OF COORDINATES AND LEVELS ON A.H.D. IS TAKEN FROM SSM24943 R.L. 54.766 (A.H.D.) IN HERRING ROAD.
- 2) THE COORDINATE SYSTEM IS MGA LOCAL. THE BEARINGS SHOWN ARE MGA LOCAL.
- 3) UNIVERSITY AVENUE AND MACQUARIE DRIVE LOCATED PARALLEL TO COCHLEAR NORTHERN BOUNDARY AND 30 WIDE.
- 4) BALACLAVA ROAD EXTENSION COLINEAR WITH BALACLAVA ROAD ON CENTRELINE OFFSET 0.6 NORTH OF BALACLAVA ROAD AND 30 WIDE.

THIS IS THE PLAN REFERRED TO IN MY LETTER DATED:-
Registered Surveyor NSW

DATE OF SURVEY: 31-03-2010
DATUM: AHD
SITE AREA: 7203 m²

LOCKLEY LAND TITLE SOLUTIONS
19 Massey Street
Gladesville NSW 2111
PO BOX 400
Gladesville NSW 1675
ph:(02) 9879 6077
fax:(02) 9879 7143

Registered Surveyors NSW
CLIENT: MACQUARIE UNIVERSITY
PLAN OF HEARING HUB SITE
MACQUARIE UNIVERSITY, MACQUARIE PARK

LGA: RYDE

ORIGINAL PLAN SIZE: A1 1:400
PROJECT No: 30431
JOB REFERENCE: 32847DT VER2
SHEET OF 1 SHEETS