


PLOT FILE DATE: 09-Jun-2010, PLOT FILE TIME: 01:13:13 PM

AMENDMENTS	BY
REVISION	AMENDMENT
13.05.10	MINOR AMENDMENTS TO SITE AND SHADOW PLANS
09.06.10	AMENDMENTS TO SITE AND BUILDING

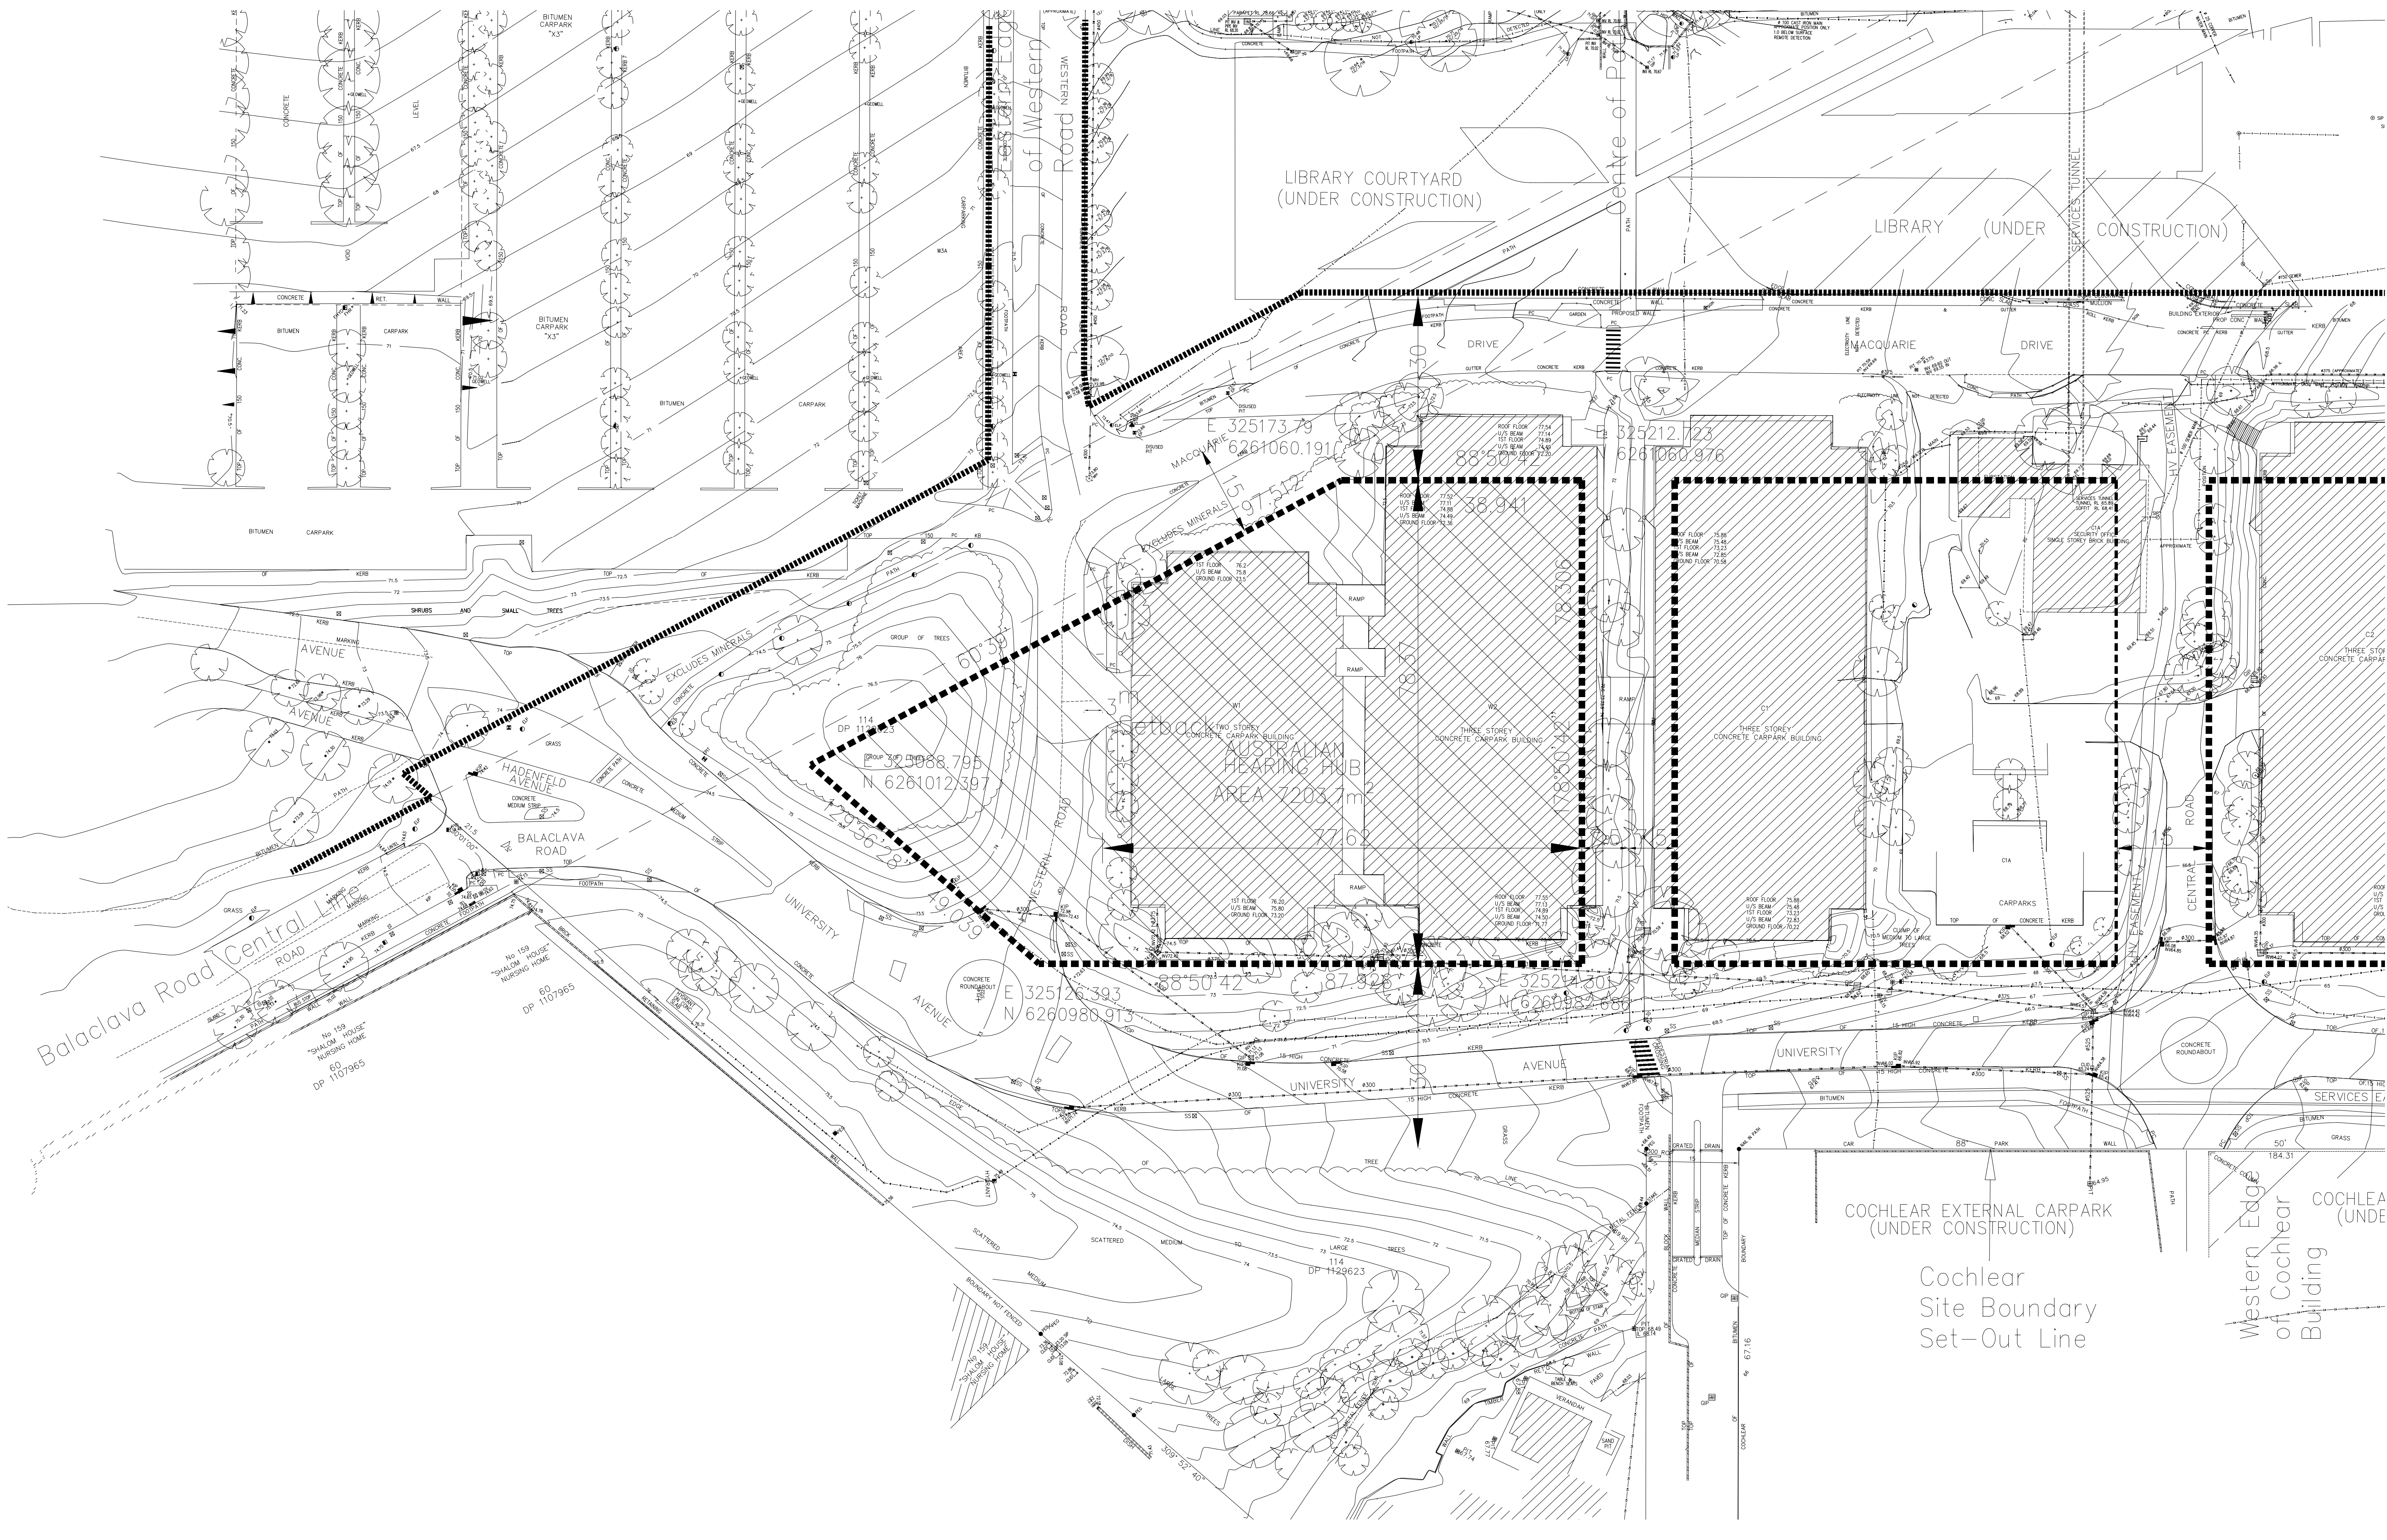

NOTE:  
 1) THESE DRAWINGS ARE TO BE READ IN CONJUNCTION WITH ALL OTHER WORKING DRAWINGS, SCHEDULES, SPECIFICATIONS AND OTHER INFORMATION PROVIDED.  
 2) DO NOT OBTAIN DIMENSIONS BY SCALING FROM THESE DRAWINGS.  
 3) ALL DIMENSIONS TO BE VERIFIED ON SITE PRIOR TO PREPARATION OF SHOP DRAWINGS.  
 4) SET-OUT DIMENSIONS TO BE CONFIRMED BY SURVEYOR

ARCHITECTURAL  
 PERIMAL PERAWAJI  
 ARCHITECTS  
 T +61 2 9281 0000  
 F +61 2 9281 0088

PROJECT MANAGER  
 COFFEY PROJECTS  
 T +61 2 9287 2100  
 F +61 2 9287 2188  
 ELECTRICAL & COMMUNICATIONS  
 ERBAS & ASSOCIATES  
 T +61 2 9437 1000  
 F +61 2 9437 1020

CIVIL & STRUCTURAL  
 WOODACOTT'S CONSULTING ENGINEERS  
 T +61 2 9413 1389  
 F +61 2 9437 1132  
 MECHANICAL  
 ERBAS & ASSOCIATES  
 T +61 2 9437 1022  
 F +61 2 9437 1025  
 BCA  
 CITY PLAN SERVICES  
 T +61 2 9270 3500  
 F +61 2 9270 3551  
 ESD  
 CUNDALL  
 T +61 2 9424 7000  
 F +61 2 9424 7099

**AUSTRALIAN HEARING HUB  
 AT MACQUARIE UNIVERSITY**  
 EXISTING SITE SURVEY PLAN

SCALES (A1 original) 1:500 @ A1 1:1000 @ A3	CONSULTANTS DRAWING REFERENCE NUMBER
DESIGNED MVE	VERIFIED PPA
DRAWN MMW	TRUE NORTH
DATE 09-June-2010	REVISION
PROJECT CODE AHH	DISCIPLINE CODE -ARC
PHASE CODE -PA	DRAWING TYPE 00_001

PRELIMINARY

AUSTRALIAN HEARING HUB