


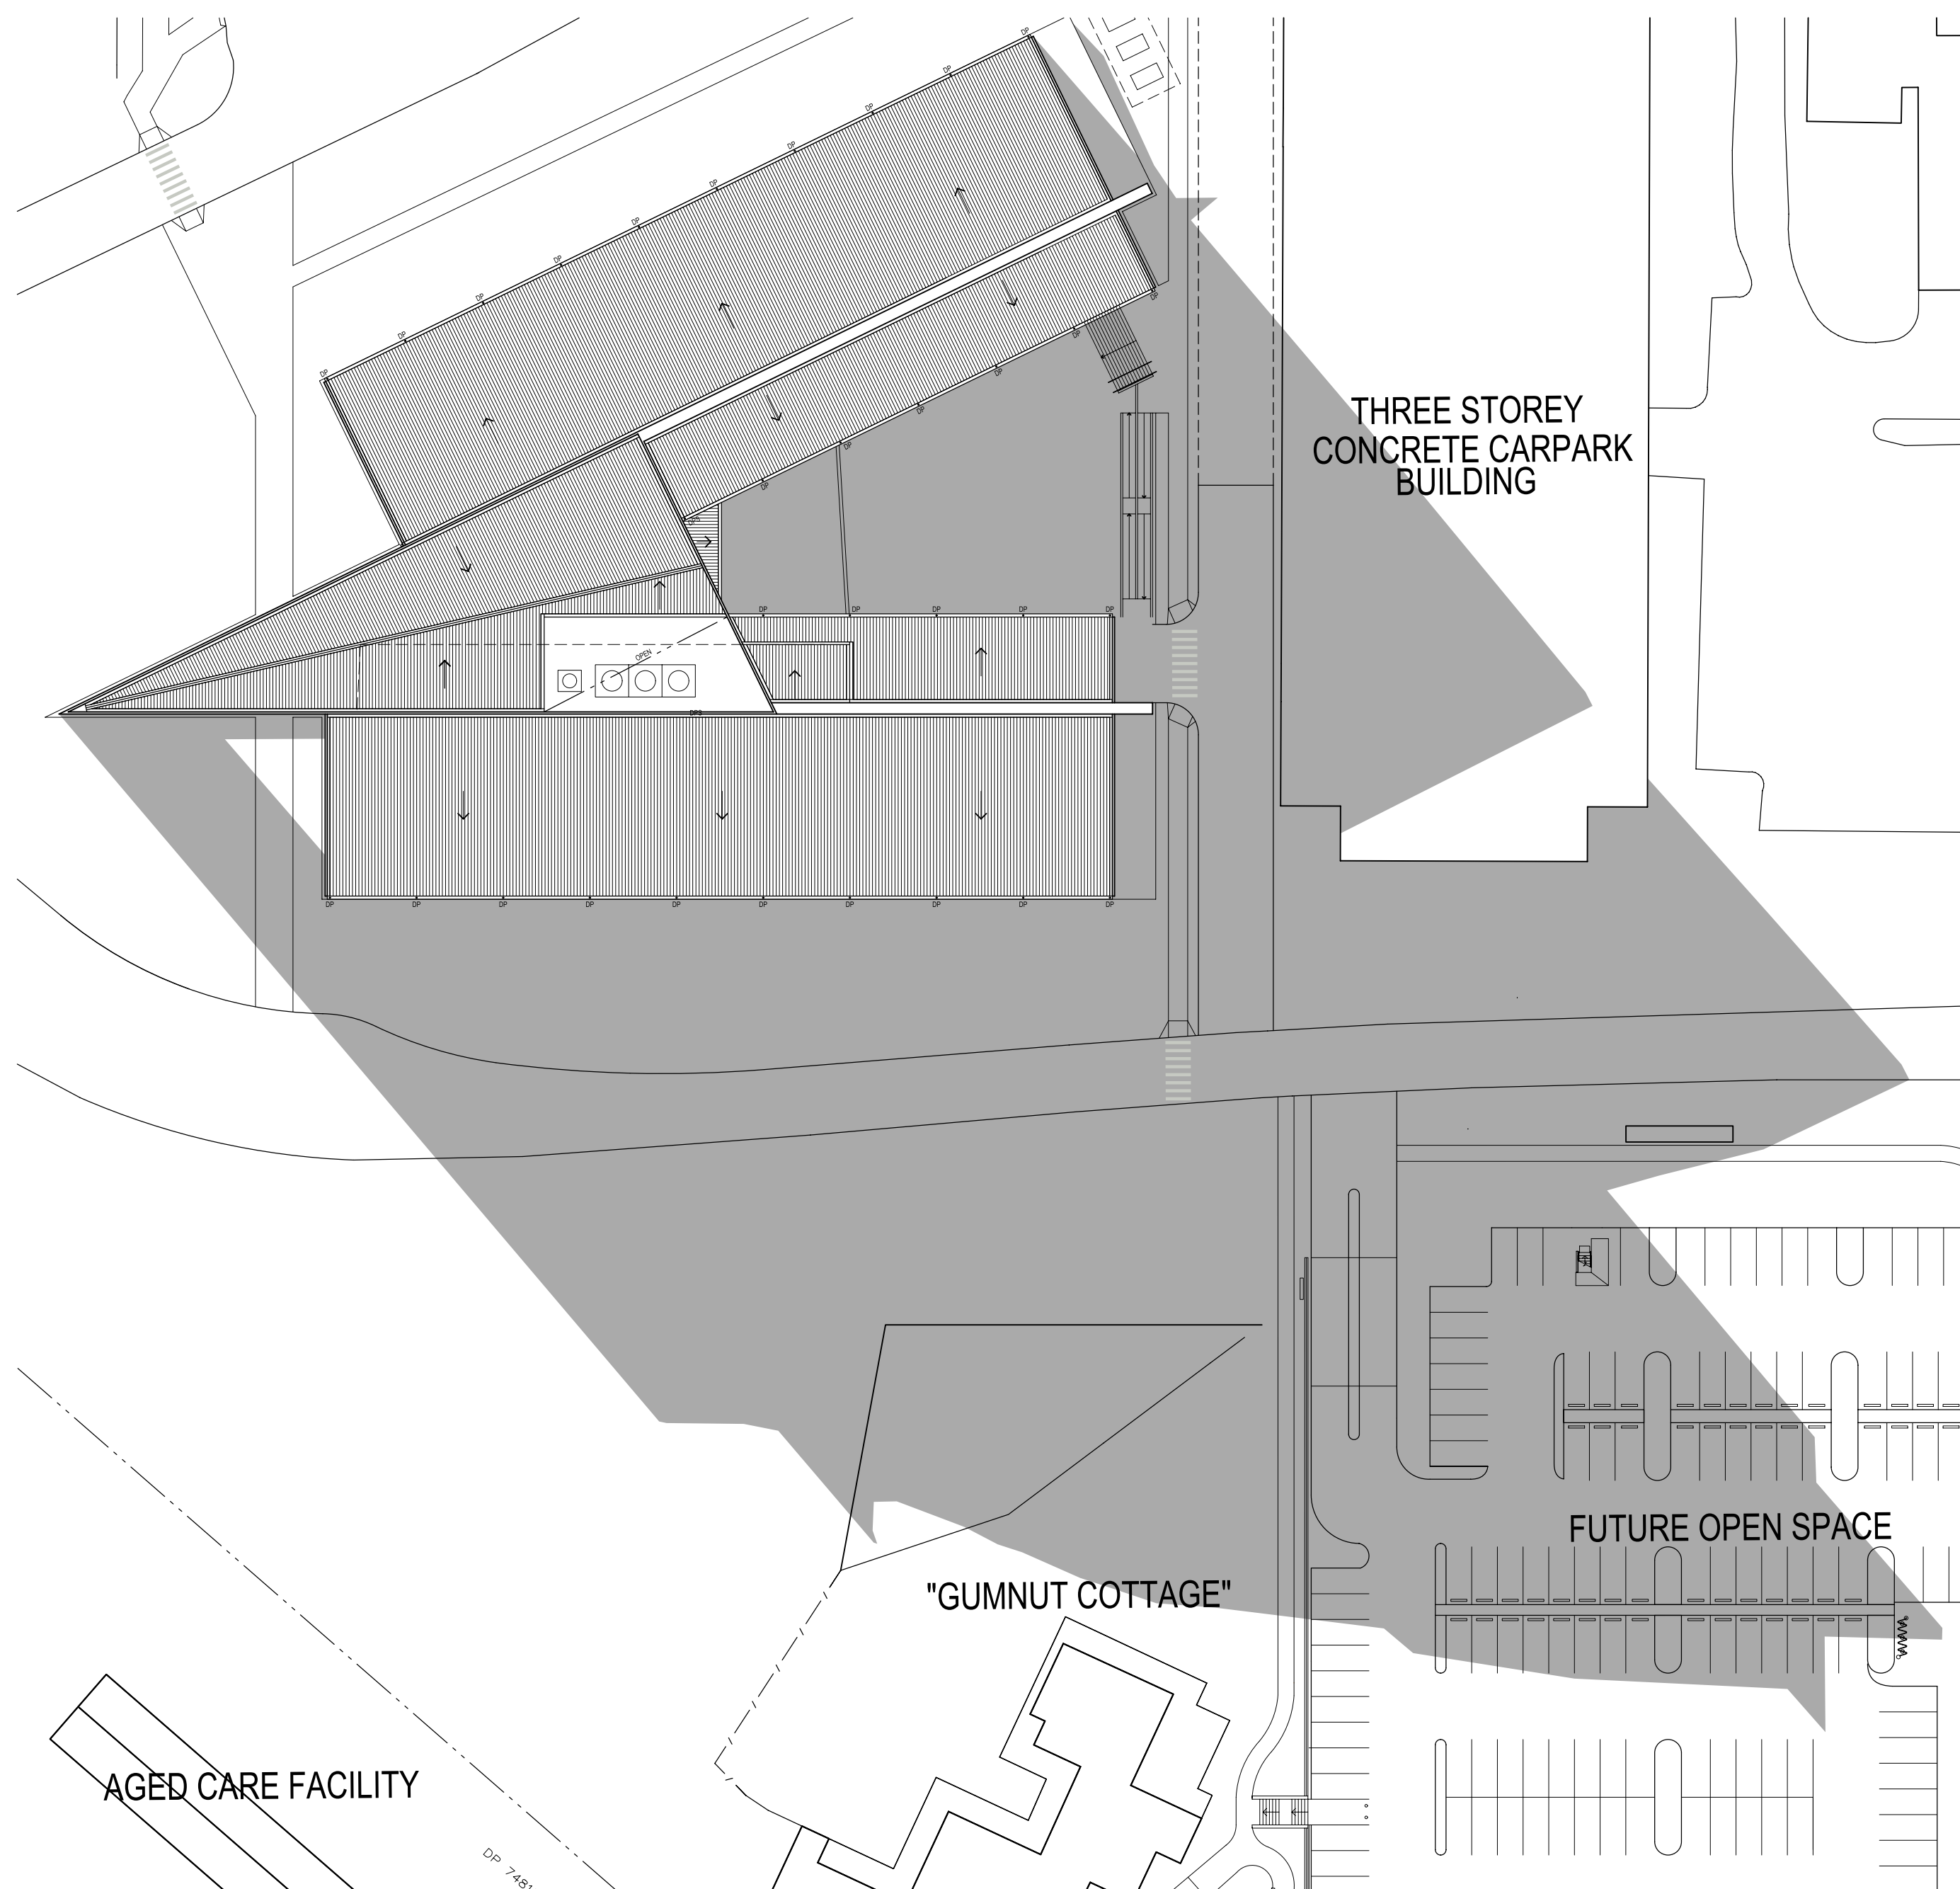

06-21 3:00 PM

DRAWING NUMBER					REVISION	
PROJECT CODE AHH	DISCIPLINE CODE -ARC	PHASE CODE -PA	DRAWING TYPE _00_	SERIES NUMBER 005		