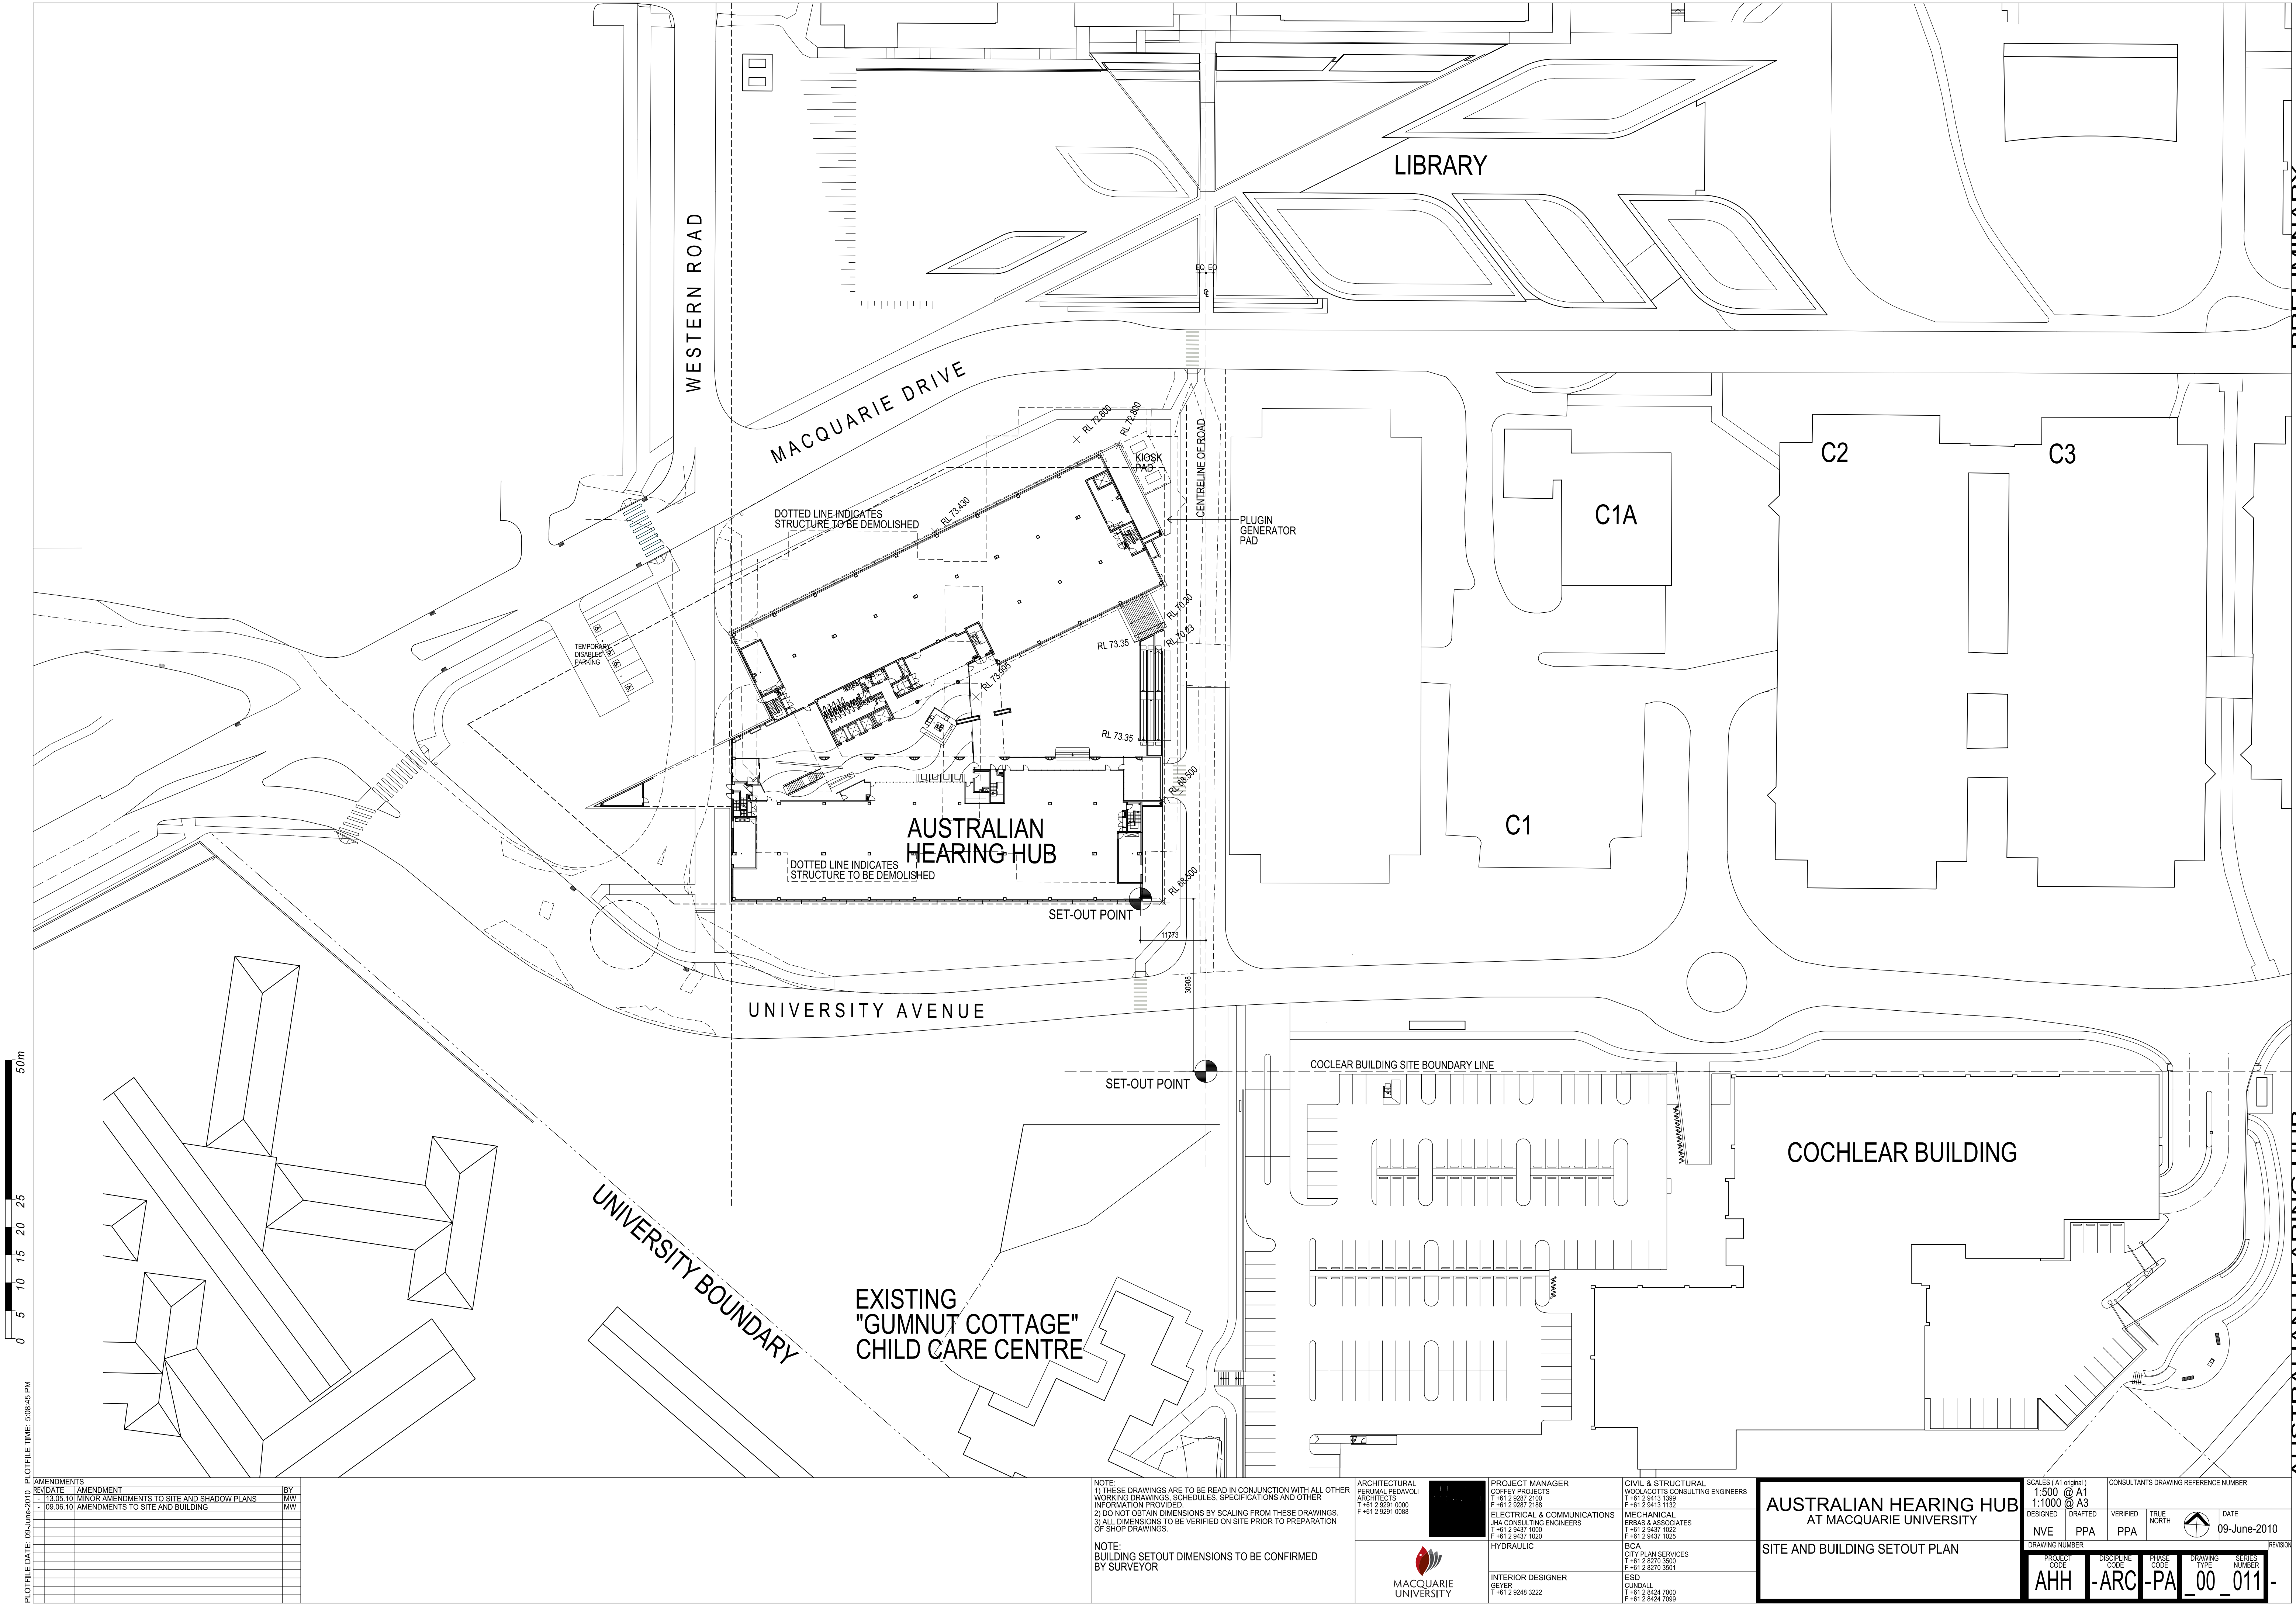


PLOT FILE DATE: 09-Jun-2010, PLOT FILE TIME: 5:08:45 PM

AMENDMENTS		
REV	DATE	AMENDMENT
1	13.05.10	MINOR AMENDMENTS TO SITE AND SHADOW PLANS
2	09.06.10	AMENDMENTS TO SITE AND BUILDING

BY
MW
MW

NOTE:
1) THESE DRAWINGS ARE TO BE READ IN CONJUNCTION WITH ALL OTHER WORKING DRAWINGS, SCHEDULES, SPECIFICATIONS AND OTHER INFORMATION PROVIDED.
2) DO NOT OBTAIN DIMENSIONS BY SCALING FROM THESE DRAWINGS.
3) ALL DIMENSIONS TO BE VERIFIED ON SITE PRIOR TO PREPARATION OF SHOP DRAWINGS.

NOTE:
BUILDING SETOUT DIMENSIONS TO BE CONFIRMED BY SURVEYOR

ARCHITECTURAL
PERIMAL RETNAVOLI
ARCHITECTS
T +61 2 9291 0000
F +61 2 9291 0088



PROJECT MANAGER
COFFEY PROJECTS
T +61 2 9297 2100
F +61 2 9297 2188

ELECTRICAL & COMMUNICATIONS
JHA CONSULTING ENGINEERS
T +61 2 9437 1000
F +61 2 9437 1020

HYDRAULIC

INTERIOR DESIGNER
GEYER
T +61 2 9248 3222

CIVIL & STRUCTURAL
WOOLACOTT CONSULTING ENGINEERS
T +61 2 9413 1389
F +61 2 9413 1132

MECHANICAL
ERBAS & ASSOCIATES
T +61 2 9437 1022
F +61 2 9437 1025

BCA
CITY PLAN SERVICES
T +61 2 9270 3500
F +61 2 9270 3501

ESD
CUNDALL
T +61 2 9424 7000
F +61 2 9424 7099

AUSTRALIAN HEARING HUB
AT MACQUARIE UNIVERSITY

SITE AND BUILDING SETOUT PLAN

SCALES (A1 original)
1:500 @ A1
1:1000 @ A3

DESIGNED
NVE

DRAFTED
PPA

VERIFIED
PPA

TRUE NORTH

DATE
09-June-2010

CONSULTANTS DRAWING REFERENCE NUMBER

DRAWING NUMBER
AHH

DISCIPLINE CODE
-ARC

PHASE CODE
-PA

DRAWING TYPE
_00

SERIES NUMBER
_011

PRELIMINARY

AUSTRALIAN HEARING HUB