


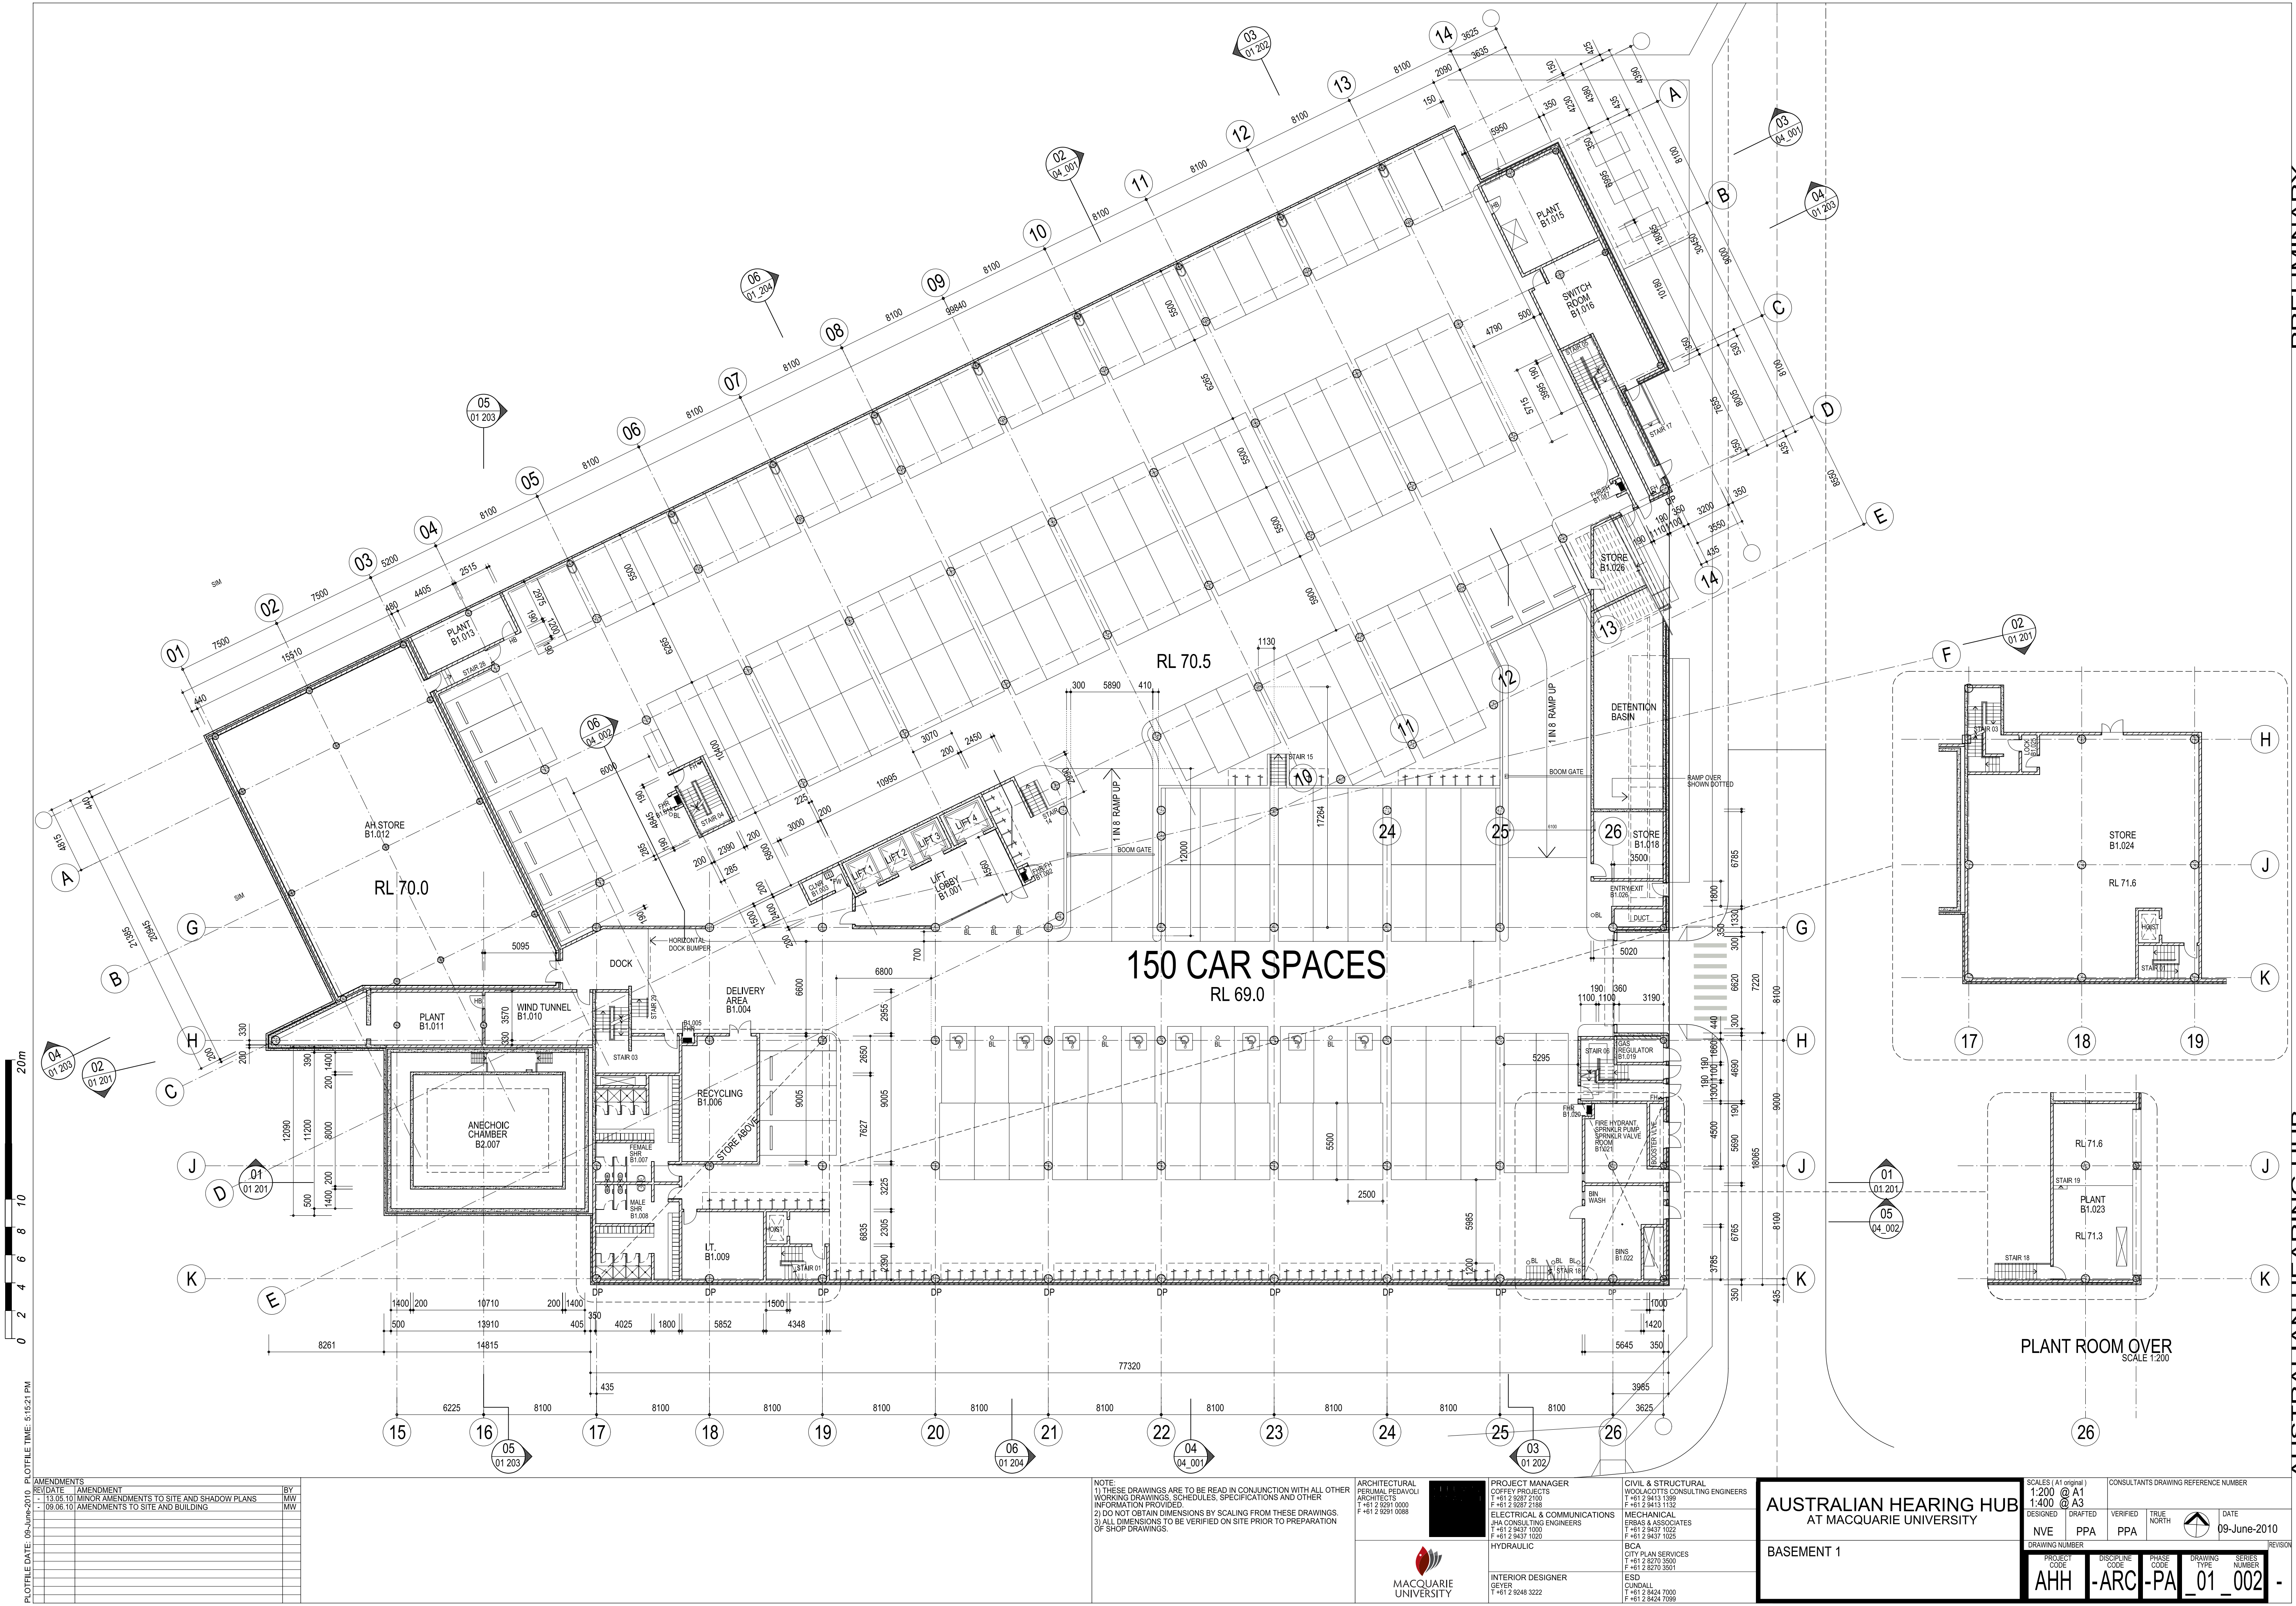

AMENDMENTS		
REV	DATE	BY
1	13.05.10	MM
2	09.06.10	MM

NOTE:
1) THESE DRAWINGS ARE TO BE READ IN CONJUNCTION WITH ALL OTHER WORKING DRAWINGS, SCHEDULES, SPECIFICATIONS AND OTHER INFORMATION PROVIDED.
2) DO NOT OBTAIN DIMENSIONS BY SCALING FROM THESE DRAWINGS.
3) ALL DIMENSIONS TO BE VERIFIED ON SITE PRIOR TO PREPARATION OF SHOP DRAWINGS.

ARCHITECTURAL
PERIMETER RETAINING
ARCHITECTS
T +61 2 9291 0000
F +61 2 9291 0088

PROJECT MANAGER
@ A1
T +61 2 9297 2100
F +61 2 9297 2188

ELECTRICAL & COMMUNICATIONS
JHA CONSULTING ENGINEERS
T +61 2 9437 1000
F +61 2 9437 1020

HYDRAULIC

INTERIOR DESIGNER
GEYER
T +61 2 9248 3222

CIVIL & STRUCTURAL
WOODACOTT CONSULTING ENGINEERS
T +61 2 9413 1380
F +61 2 9413 1132

MECHANICAL
ERBAS & ASSOCIATES
T +61 2 9437 1022
F +61 2 9437 1025

BCA
CITY PLAN SERVICES
T +61 2 9270 3500
F +61 2 9270 3501

ESD
CUNDALL
T +61 2 9424 7000
F +61 2 9424 7099

**AUSTRALIAN HEARING HUB
AT MACQUARIE UNIVERSITY**

BASEMENT 1

CONSULTANTS DRAWING REFERENCE NUMBER

DATE
09-June-2010

REVISION

PROJECT CODE
AHH

DISCIPLINE CODE
-ARC

PHASE CODE
-PA

DRAWING TYPE
01

SERIES NUMBER
002

PRELIMINARY

AUSTRALIAN HEARING HUB