

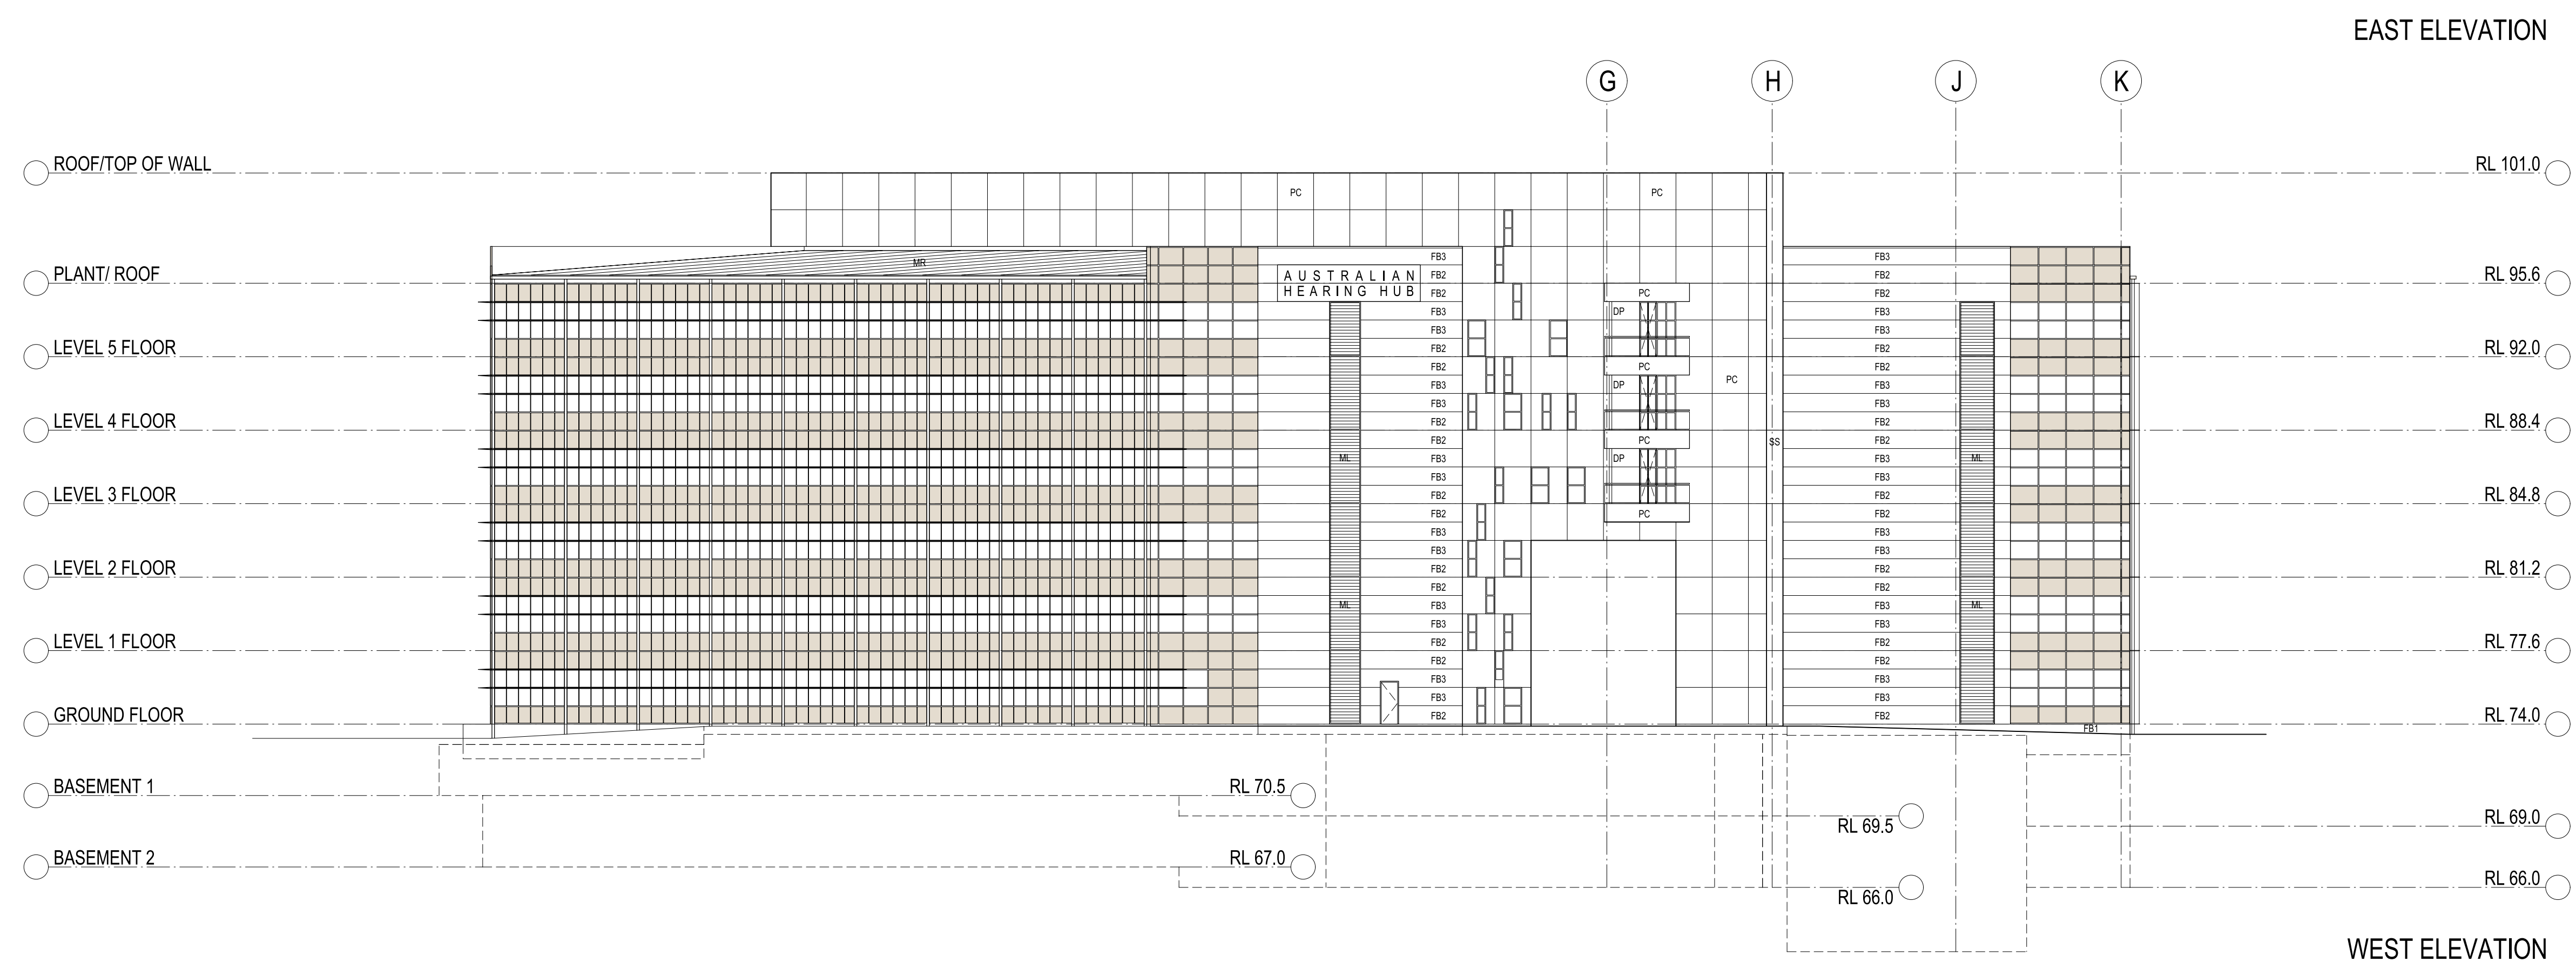


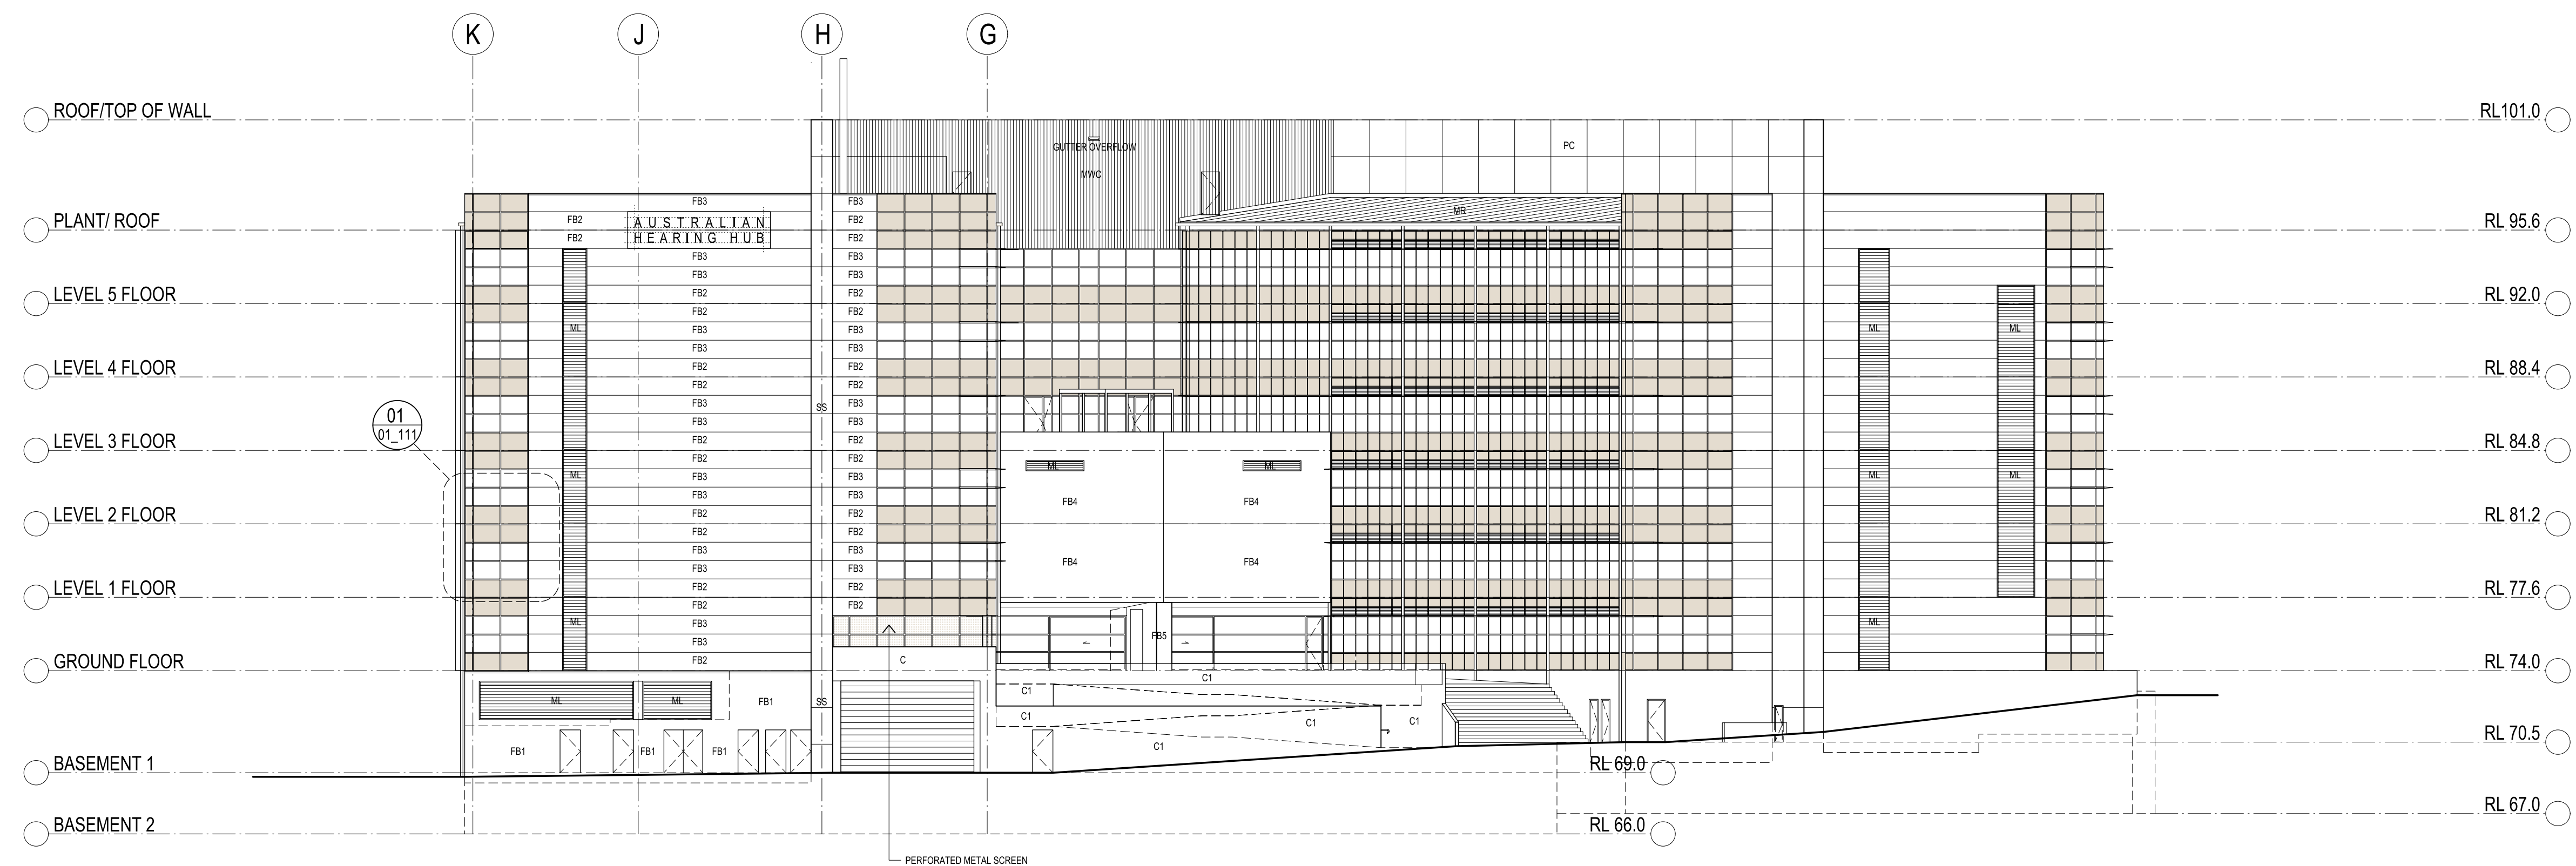


PRELIMINARY

AUSTRALIAN HEARING HUB

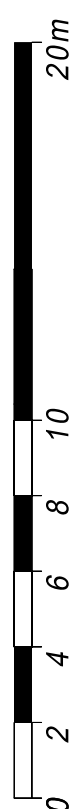


PLOTFILE DATE: 9/06/2010 PLOTFILE TIME: 5:26:18 PM

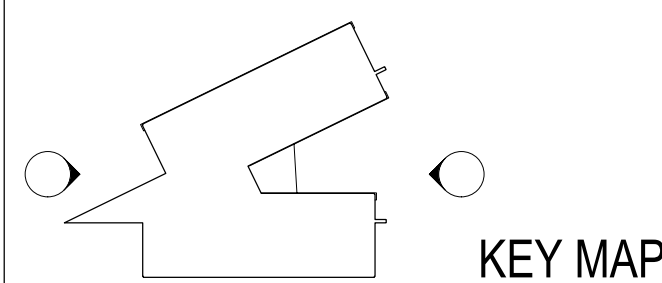[illegible]

NOTE:
1) THESE DRAWINGS ARE TO BE READ IN CONJUNCTION WITH ALL OTHER WORKING DRAWINGS, SCHEDULES, SPECIFICATIONS AND OTHER INFORMATION PROVIDED.
2) DO NOT OBTAIN DIMENSIONS BY SCALING FROM THESE DRAWINGS.
3) ALL DIMENSIONS TO BE VERIFIED ON SITE PRIOR TO PREPARATION OF SHOP DRAWINGS.

ARCHITECTURA
PERUMAL PEDAVO
ARCHITECTS
T +61 2 9291 0000
F +61 2 9291 0088

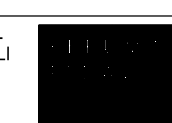

PROJECT MANAGER
COFFEY PROJECTS
T +61 2 9287 2100
F +61 2 9287 2188

ELECTRICAL & COMMUNICATIONS
JHA CONSULTING ENGINEERS
T +61 2 9437 1000
F +61 2 9437 1020

	CIVIL & STRUCTURAL WOOLACOTTS CONSULTING ENGINEERS T +61 2 9413 1399 F +61 2 9413 1132
S	MECHANICAL ERBAS & ASSOCIATES T +61 2 9437 1022 F +61 2 9437 1025

AUSTRALIAN HEARING HUB
AT MACQUARIE UNIVERSITY

ELEVATIONS
SHEET 2

SCALES (A1 original) 1:200 @ A1 1:400 @ A3		CONSULTANTS DRAWING REFERENCE NUMBER 2928-ARC-AD XXXXXX.dwg			
DESIGNED	DRAFTED	VERIFIED	TRUE NORTH	DATE	
NVE	PPA	PPA		9/06/2010	
DRAWING NUMBER					REVISION
PROJECT CODE	DISCIPLINE	PHASE CODE	DRAWING TYPE	SERIES NUMBER	
AHH	-ARC	-PA	_01_	102	-