


PLOT FILE DATE: 9/06/2010
PLOT FILE TIME: 5:27:41 PM

AMENDMENTS		
REV	DATE	AMENDMENT
-	13.05.10	MINOR AMENDMENTS TO SITE AND SHADOW PLANS
-	09.06.10	AMENDMENTS TO SITE AND BUILDING

KEY MAP

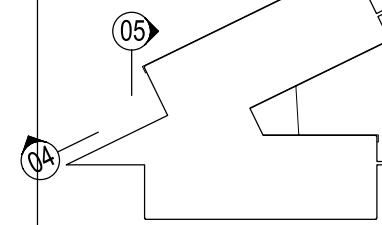

NOTE:
1) THESE DRAWINGS ARE TO BE READ IN CONJUNCTION WITH ALL OTHER WORKING DRAWINGS, SCHEDULES, SPECIFICATIONS AND OTHER INFORMATION PROVIDED.
2) DO NOT OBTAIN DIMENSIONS BY SCALING FROM THESE DRAWINGS.
3) ALL DIMENSIONS TO BE VERIFIED ON SITE PRIOR TO PREPARATION OF SHOP DRAWINGS.

ARCHITECTURAL
PERIMAL RETNAVALI
ARCHITECTS
T +61 2 9291 0000
F +61 2 9291 0088



PROJECT MANAGER
COFFEY PROJECTS
T +61 2 9287 2100
F +61 2 9287 2188
ELECTRICAL & COMMUNICATIONS
ERBAS & ASSOCIATES
T +61 2 9437 1000
F +61 2 9437 1020
HYDRAULIC

CIVIL & STRUCTURAL
WOOLACOTT CONSULTING ENGINEERS
T +61 2 9413 1389
F +61 2 9413 1132
MECHANICAL
ERBAS & ASSOCIATES
T +61 2 9437 1022
F +61 2 9437 1025

AUSTRALIAN HEARING HUB
AT MACQUARIE UNIVERSITY

SECTION
SHEET 3

SCALES (A1 to 100mm)		CONSULTANTS DRAWING REFERENCE NUMBER	
1:200 @ A1	1:400 @ A3	2928-ARC-AD XXXXXX.dwg	
DESIGNED	VERIFIED	TRUE	DATE
NVE	PPA	PPA	9/06/2010
DRAWING NUMBER	PROJECT CODE	DISCIPLINE CODE	PRASE CODE
AHH	-ARC	-PA	01_203