


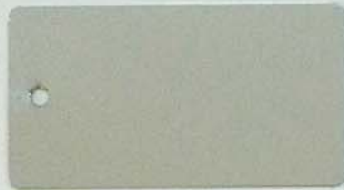

01



02



03



04



05



06



07



08



09

AUSTRALIAN HEARING HUB MACQUARIE UNIVERSITY

EXTERIOR FINISHES BOARD

01. MR - METAL ROOF
02. WINDOW/DOOR FRAMING
03. PC - PRECAST CONCRETE PANELS
04. FB2 - FACE BRICK
05. FB3 - FACE BRICK

06. FB1 - FACE BRICK
07. FB5 - FACE BRICK
08. FB4 - FACE BRICK
09. FB6 - FACE BRICK

PERUMAL
PEDAVOLI

ARCHITECTS