


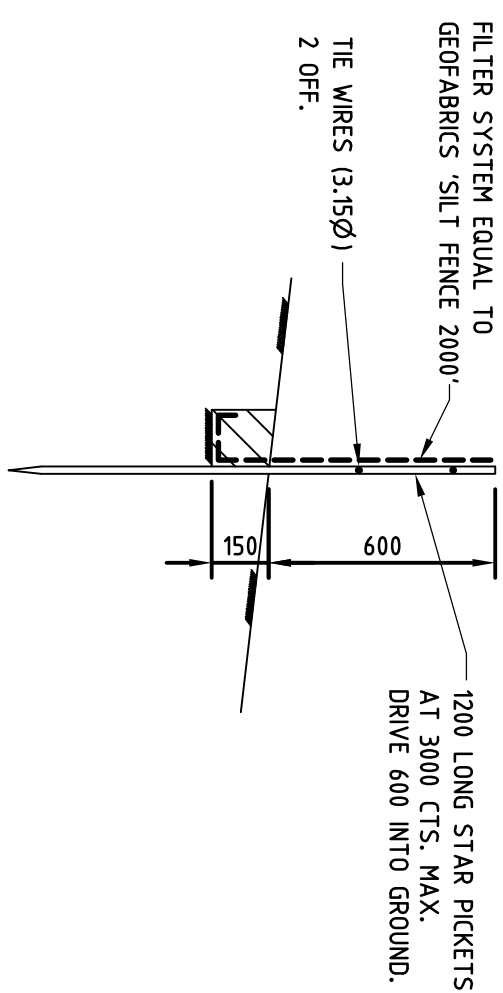


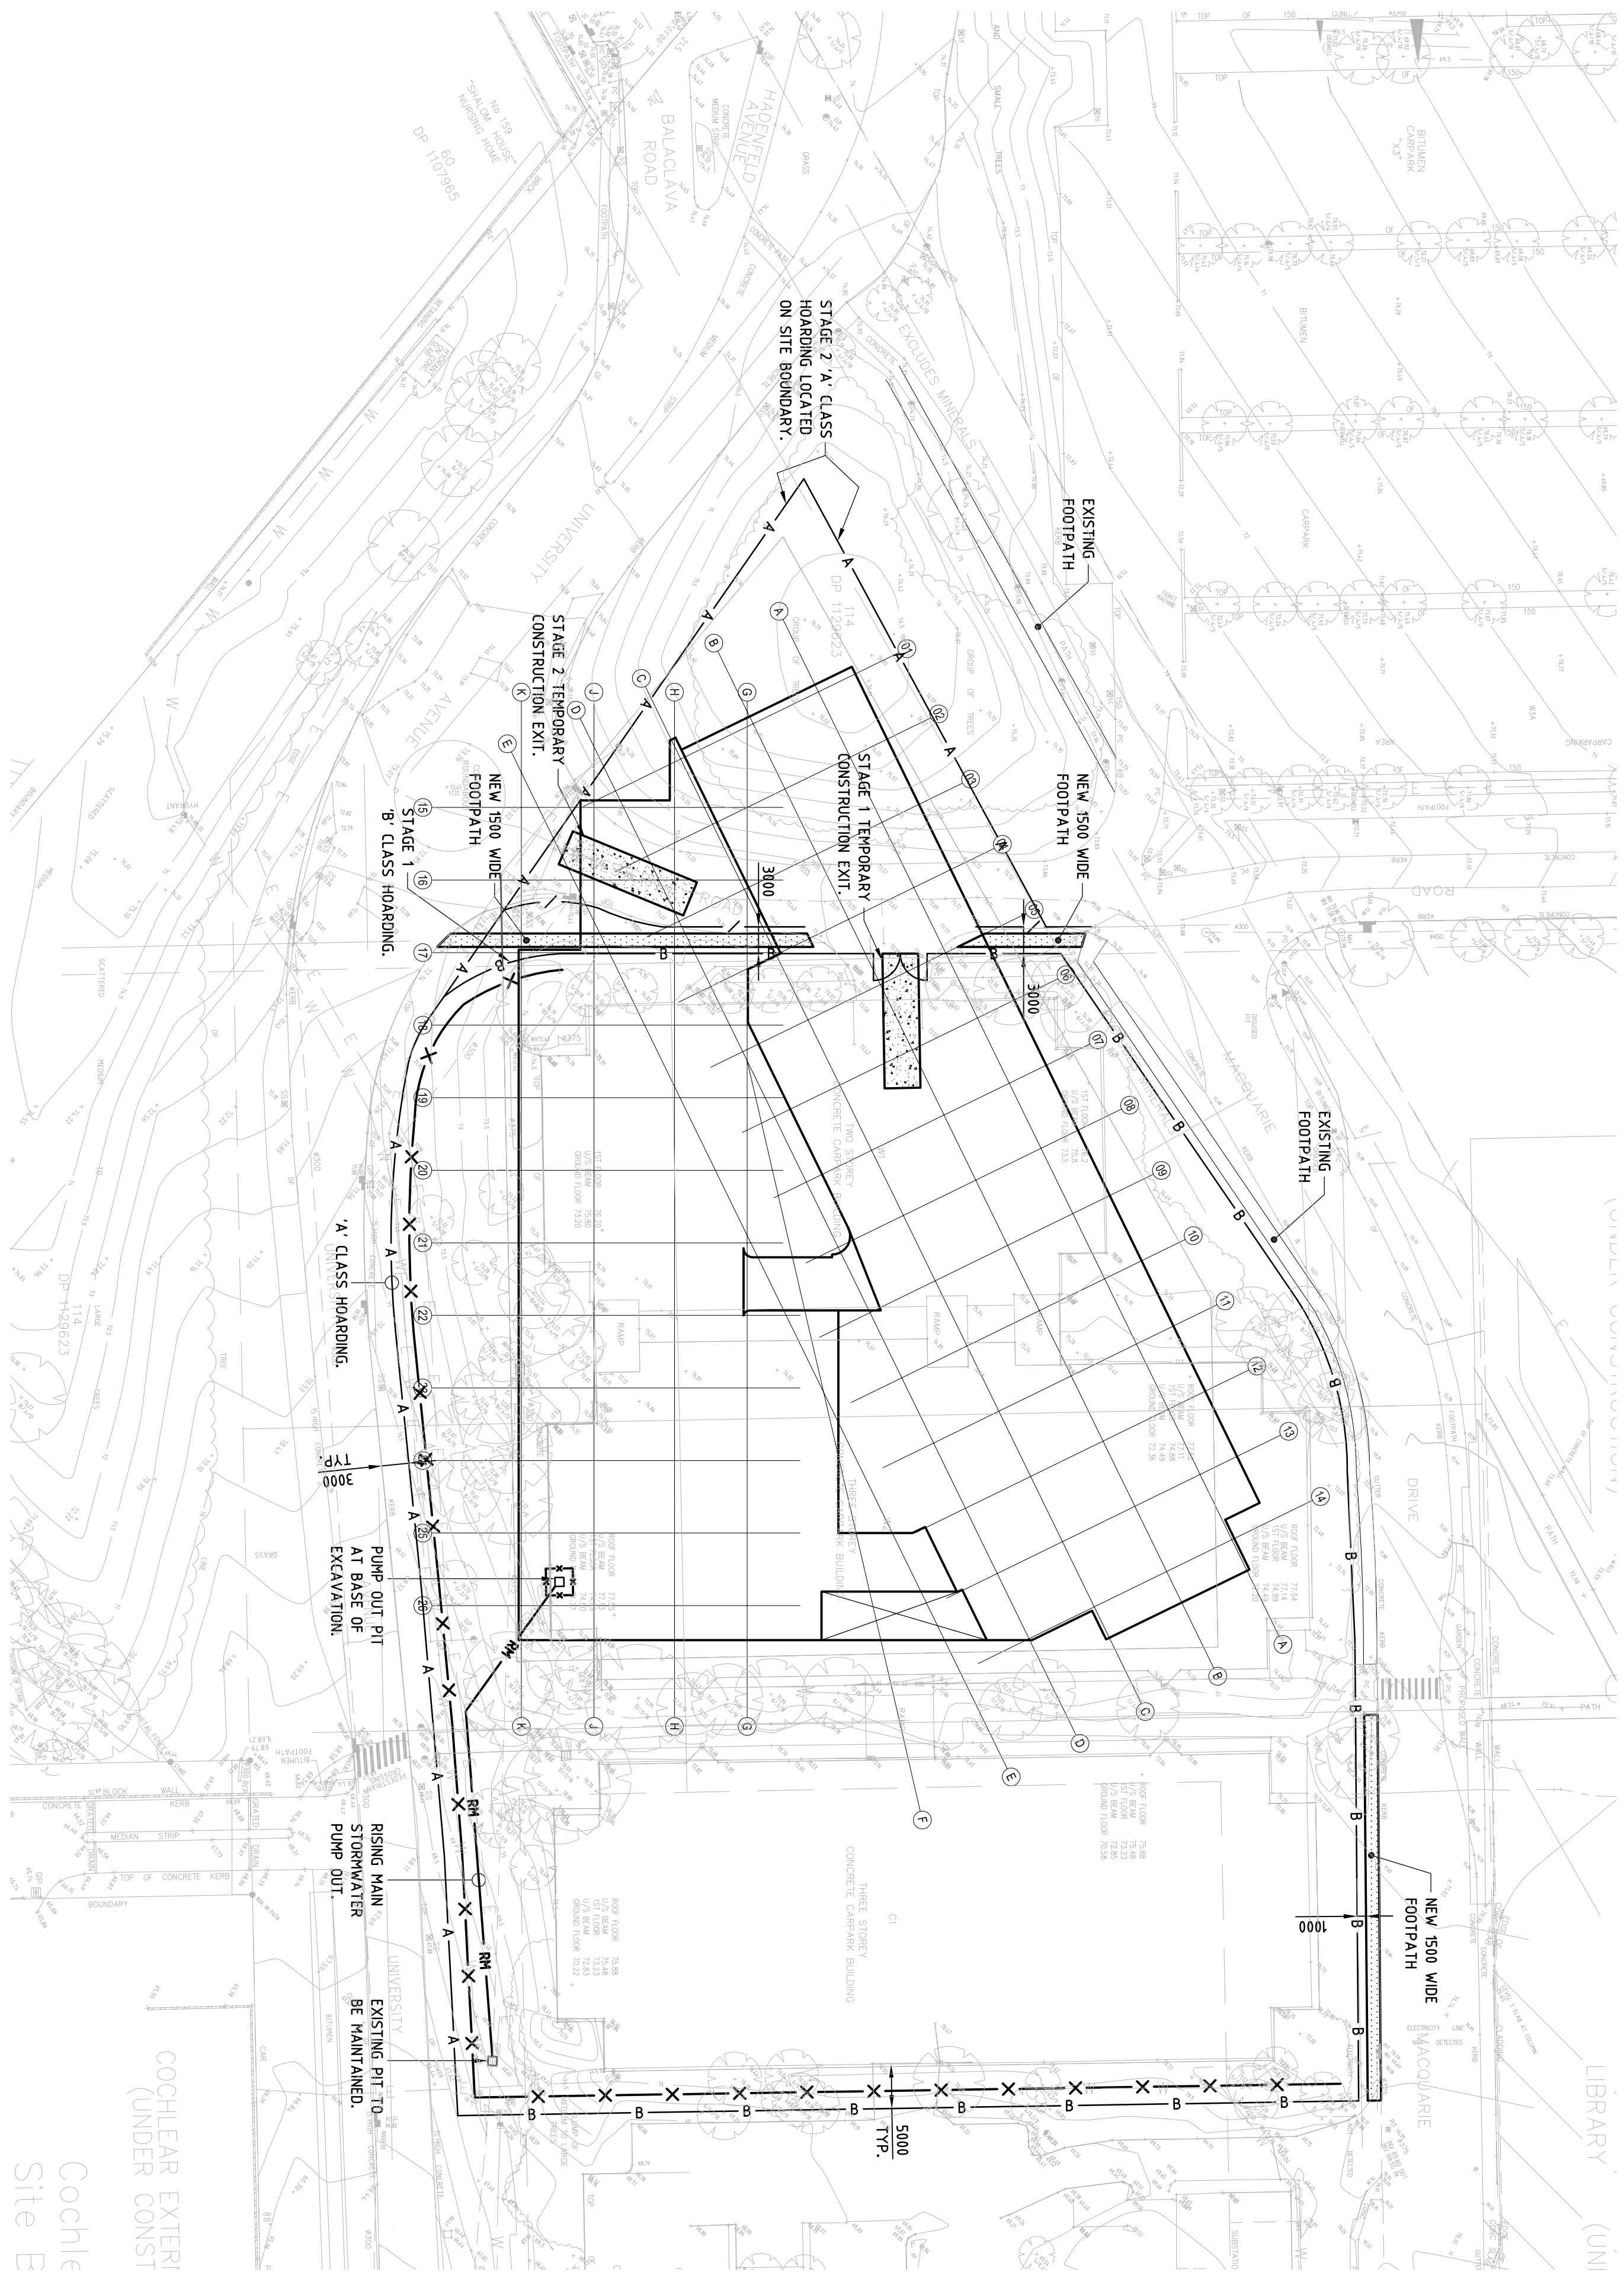


SILT FENCE DETAIL.
TO BE PLACED AROUND LOW SIDE OF PROPERTY BOUNDARY
AND AROUND STORMWATER INLET STRUCTURES TO PREVENT
SOIL WASHING OFF SITE.

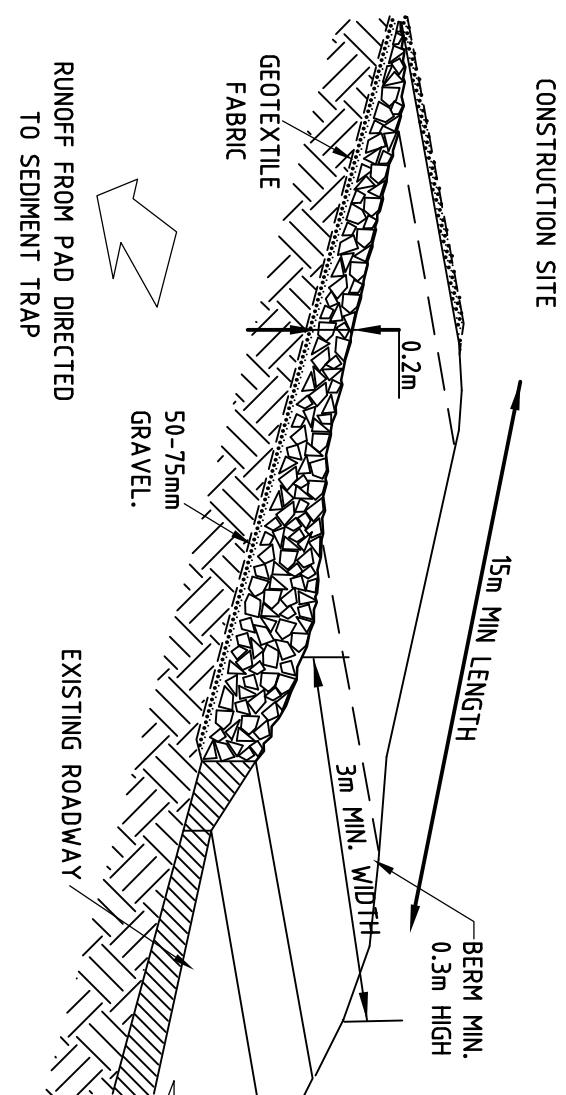

TEMPORARY CONSTRUCTION EXIT

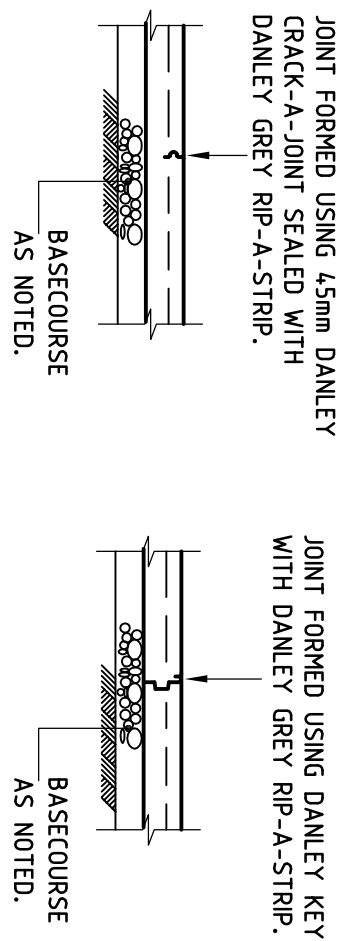

CONCRETE PEDESTRIAN PAVEMENT DETAILS

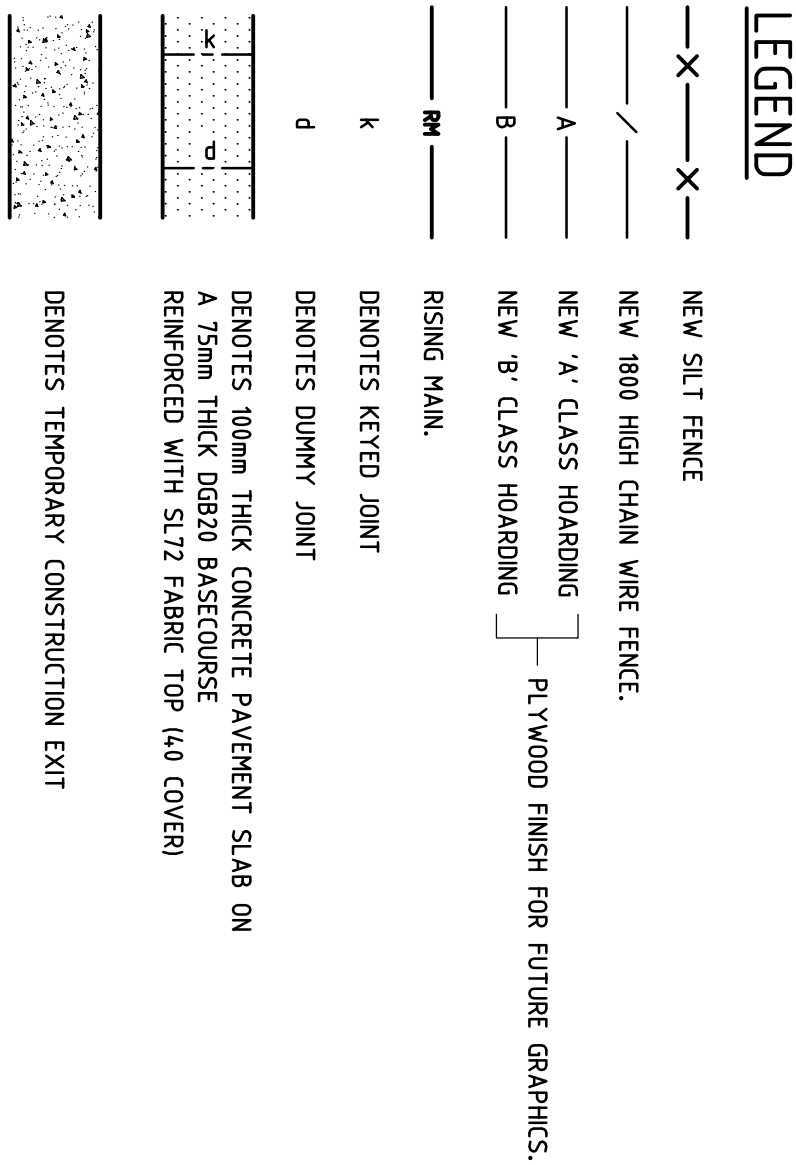

STAGING

- STAGE 1 - 1. DEMOLITION DOWN TO EXISTING BITUMEN ONLY

2. PROTECT ALL TREES
3. MAINTAIN EXISTING STORMWATER DRAINAGE
4. PROVIDE GEOFABRIC PROTECTION TO EXISTING GRATES

- STAGE 2 - 1. DEMOLITION OF EXISTING BITUMEN/FOOTINGS/TREES/SERVICES ETC.
ONLY OVER AREA OF BULK EXCAVATION.
2. BULK EXCAVATION FOR SITE INCLUDING THE REMOVAL OF TREES
3. DETAIL EXCAVATION FOR FOOTINGS
4. FORM, REINFORCE AND POUR FOOTINGS

[illegible]