


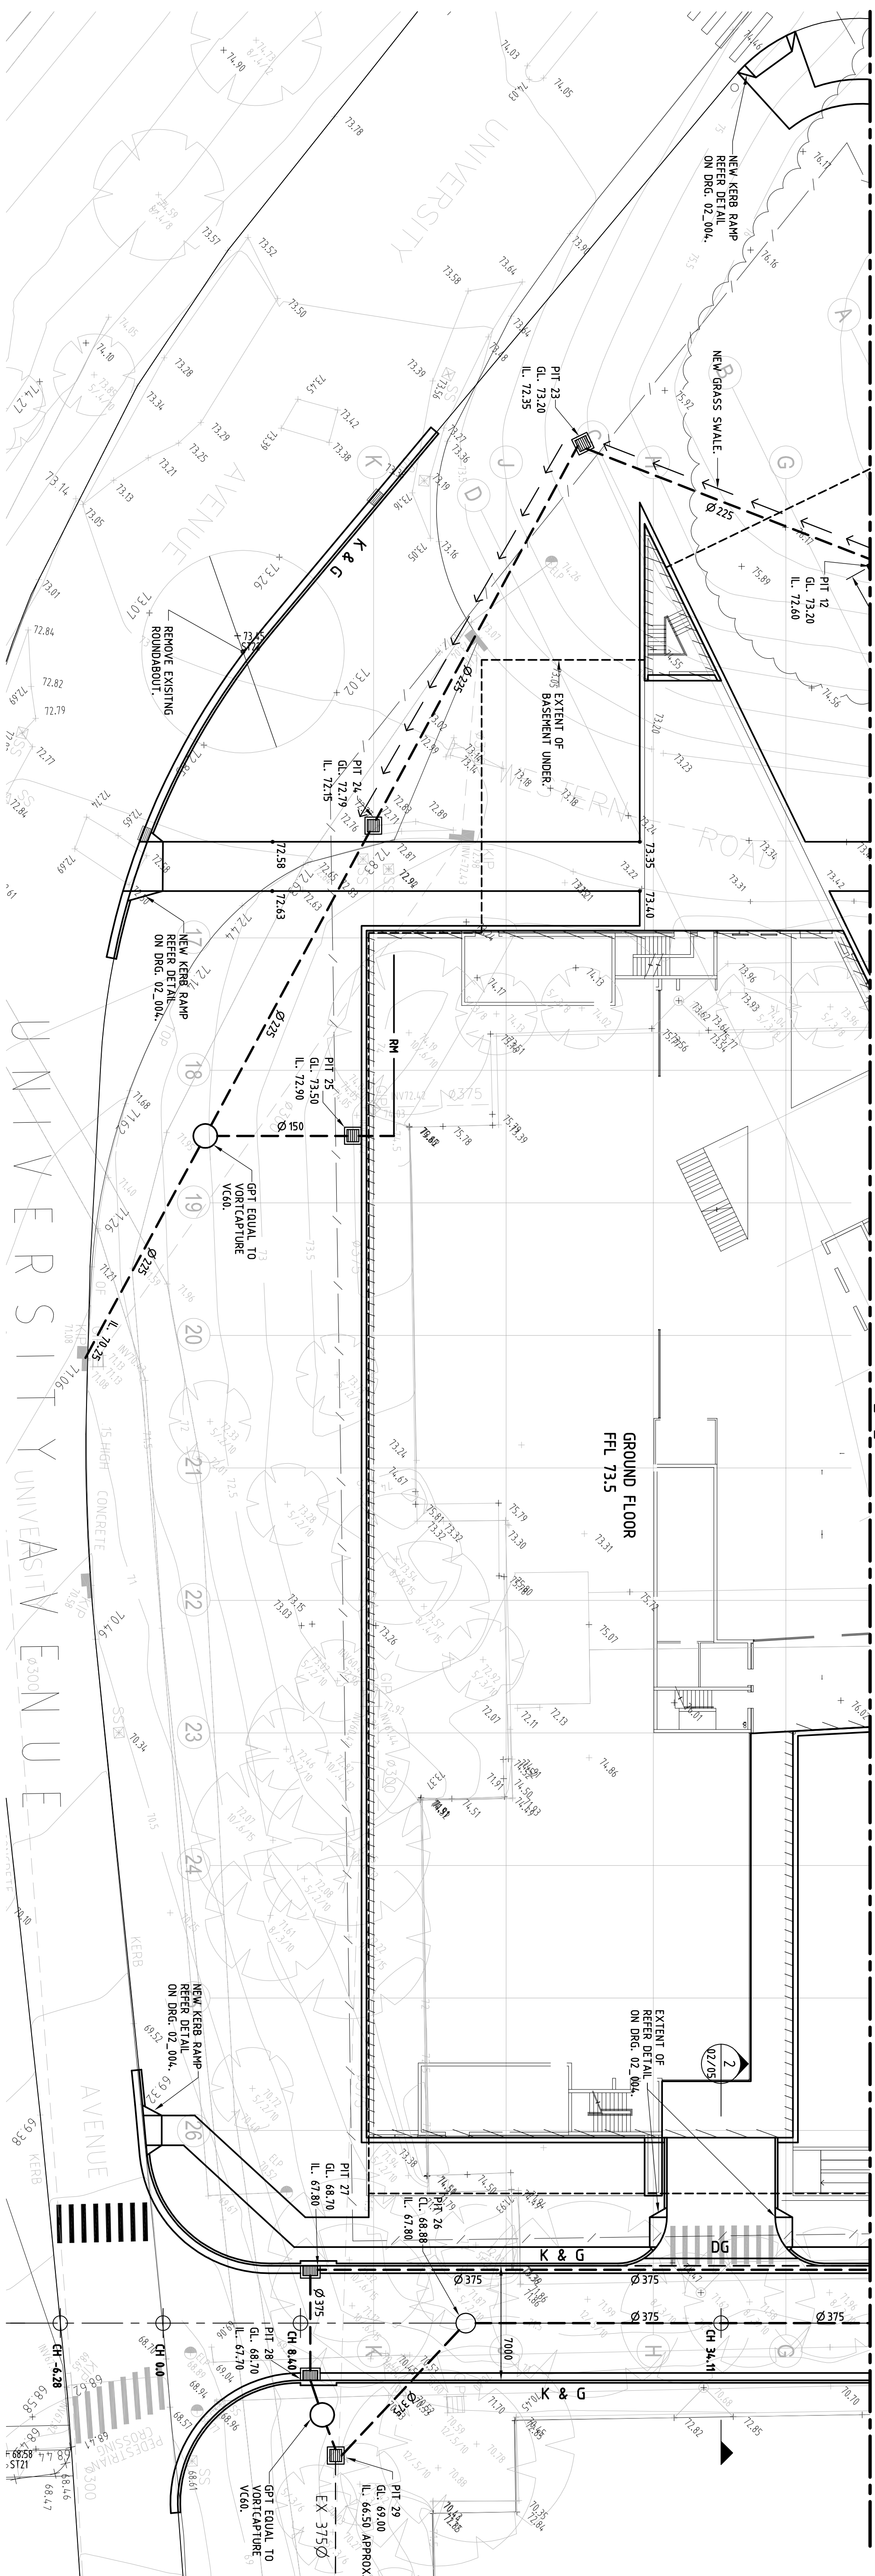

FOR CONTINUATION REFER TO DRG. No. AHH-CIV-AD_02_002

~~PRELIMINARY~~

REFERENCE DRAWINGS:
FOR STANDARD NOTES AND LEGEND REFER TO DRG. NO. AHH-CIV-AD_00_001
FOR DETAILS REFER TO DRG. NO. AHH-CIV-AD_02_004

[illegible]