


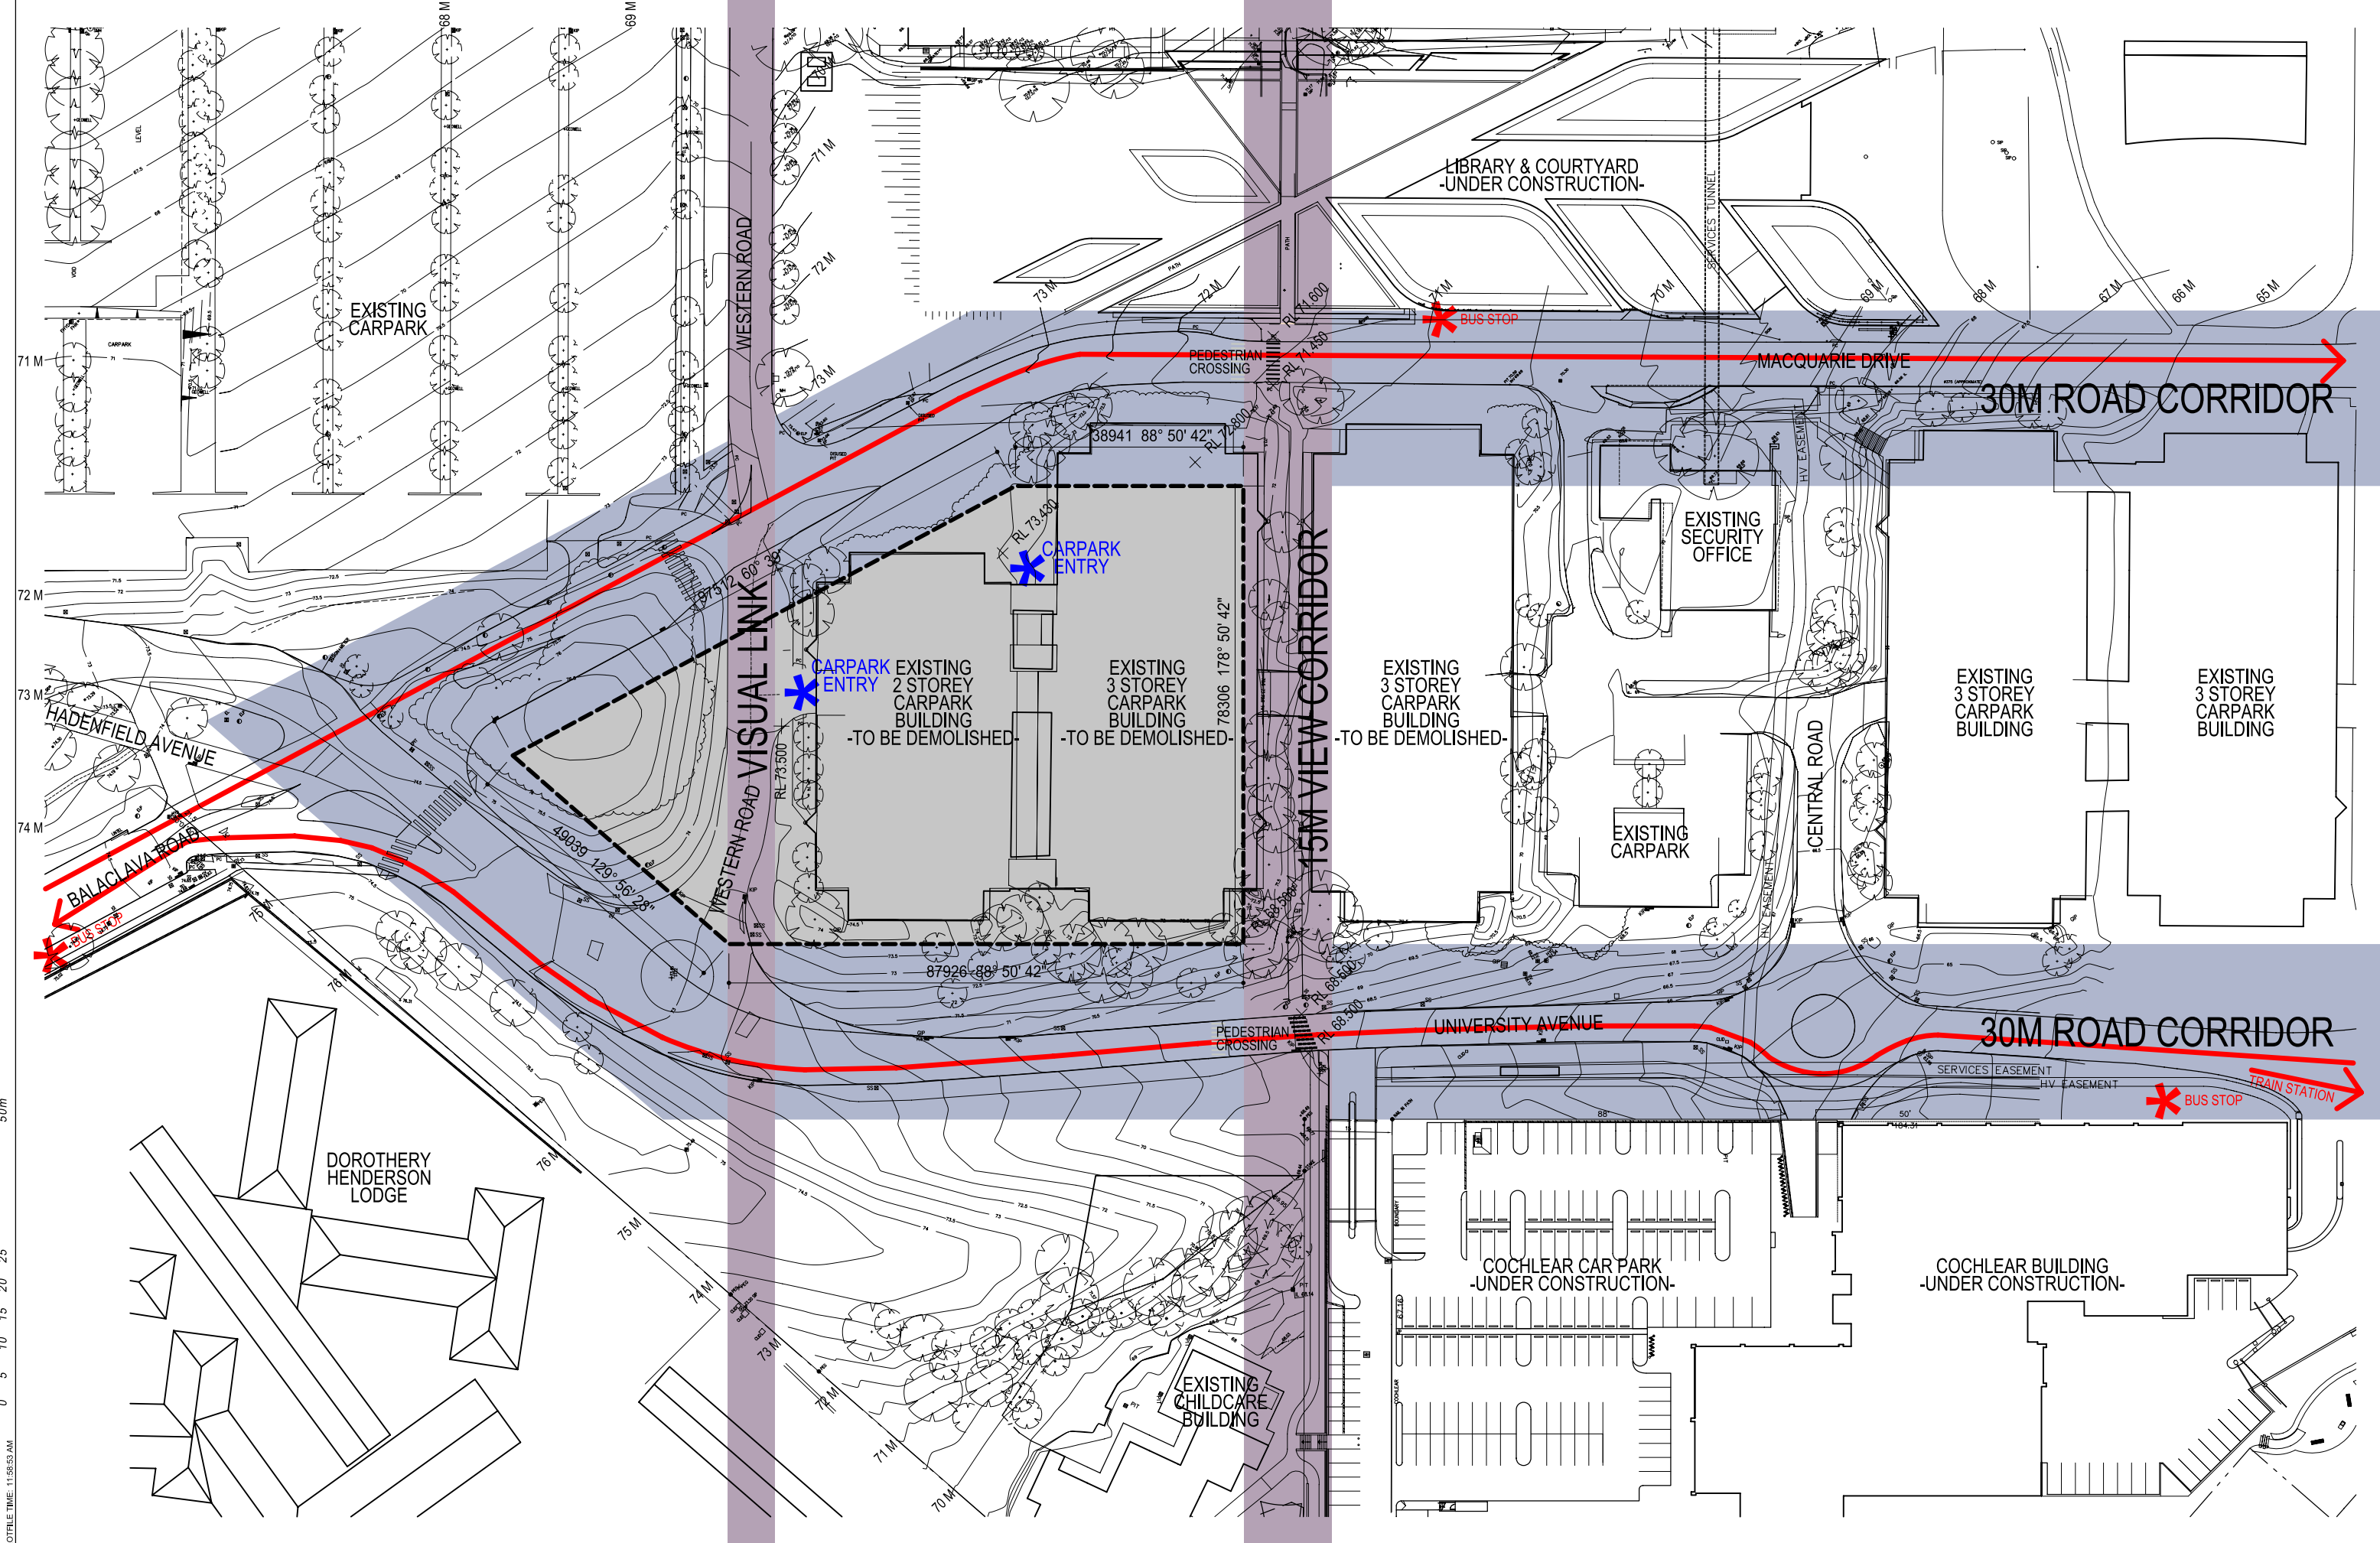

AMENDMENTS	BY
REDATE	AMENDMENT
- 13.05.10 MINOR AMENDMENTS TO SITE AND SHADOW PLANS	MW
- 09.09.10 AMENDMENTS TO SITE AND BUILDING	MW
- 29.09.10 ISSUE FOR PA	DW

LEGEND:
— BUS ROUTES

NOTE:
1) THESE DRAWINGS ARE TO BE READ IN CONJUNCTION WITH ALL OTHER WORKING DRAWINGS, SCHEDULES, SPECIFICATIONS AND OTHER INFORMATION PROVIDED.
2) DO NOT OBTAIN DIMENSIONS BY SCALING FROM THESE DRAWINGS.
3) ALL DIMENSIONS TO BE VERIFIED ON SITE PRIOR TO PREPARATION OF SHOP DRAWINGS.

ARCHITECTURAL
PERUMAL PEDAVOLI
ARCHITECTS
T +61 2 9291 2100
F +61 2 9291 0088

PROJECT MANAGER
COFFEY PROJECTS
T +61 2 9291 2100
F +61 2 9291 2188
ELECTRICAL & COMMUNICATIONS
JHA CONSULTING ENGINEERS
T +61 2 9437 1000
F +61 2 9437 1020
HYDRAULIC
BCA
CITY PLAN SERVICES
T +61 2 8270 3500
F +61 2 8270 3501
INTERIOR DESIGNER
GEYER
T +61 2 9248 3222

CIVIL & STRUCTURAL
WOOLACOTT'S CONSULTING ENGINEERS
T +61 2 9413 1399
F +61 2 9413 1132
MECHANICAL
ERBAS & ASSOCIATES
T +61 2 9437 1022
F +61 2 9437 1025
ESD
CUNDALL
T +61 2 8424 7000
F +61 2 8424 7099

AUSTRALIAN HEARING HUB
AT MACQUARIE UNIVERSITY

SITE ANALYSIS PLAN

SCALES (At original)
1:500 @ A1
1:1000 @ A3

CONSULTANTS DRAWING REFERENCE NUMBER

DRAWING NUMBER
NVE
PROJECT CODE
AHH

DRAFTED
MW/RS
DISCIPLINE CODE
-ARC

VERIFIED
PPA
PHASE CODE
-PA

TRUE NORTH
DATE
29/09/2010
REVISION

DATE
29/09/2010

REVISION