


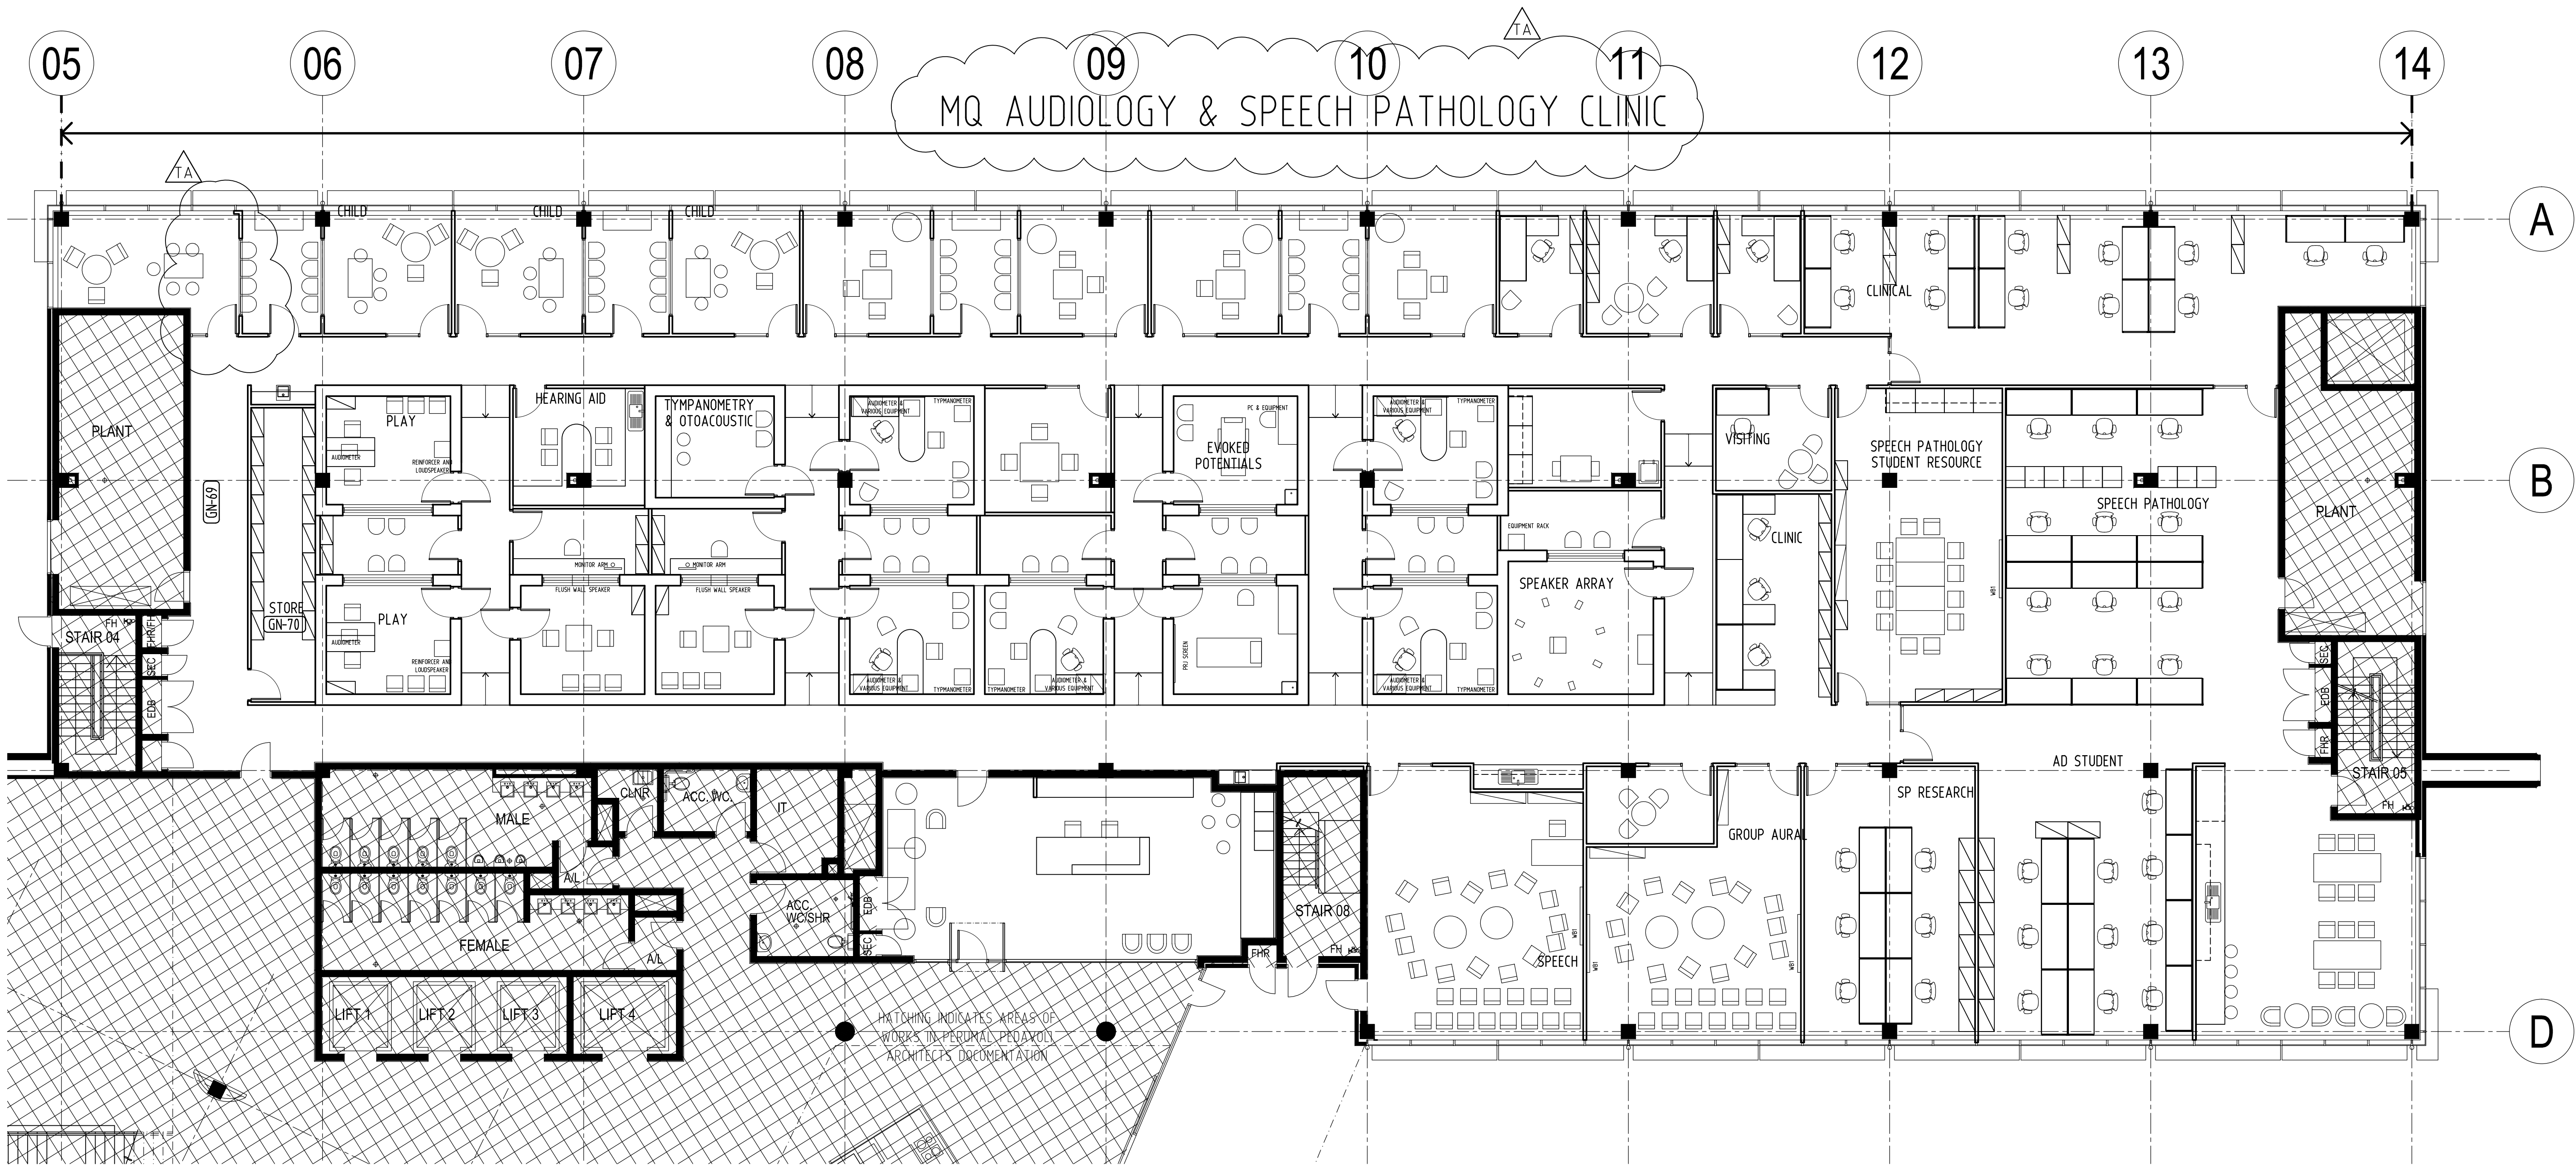

general legend:

	WALLS & PARTITIONS INDICATED AS SOLID AND HATCHED
	AREAS DENOTES WORKS IN BASE BUILDING ARCHITECTURAL SCOPE - REFER TO PERUMAL PEDAVOLI ARCHITECTS DOCUMENTATION

REVISION	DATE	AMENDMENT	BY	CO
TA	25.06.10	ISSUED FOR ADDENDUM 01	PUN	CEJ
	31.05.10	ISSUE FOR TENDER	KHH	CEJ

NOTE:
1) THESE DRAWINGS ARE TO BE READ IN CONJUNCTION WITH ALL OTHER WORKING DRAWINGS, SCHEDULES, SPECIFICATIONS AND OTHER INFORMATION PROVIDED.
2) DO NOT OBTAIN DIMENSIONS BY SCALING FROM THESE DRAWINGS.
3) ALL DIMENSIONS TO BE VERIFIED ON SITE PRIOR TO PREPARATION OF SHOP DRAWINGS.

ARCHITECTURAL
PERUMAL PEDAVOLI
ARCHITECTS
T +61 2 9291 0000
F +61 2 9291 0088



PROJECT MANAGER
COPYEY PROJECTS
T +61 2 9287 2100
F +61 2 9287 2188
ELECTRICAL & COMMUNICATIONS
ERBAS & ASSOCIATES
T +61 2 9437 1000
F +61 2 9437 1020
HYDRAULIC

INTERIOR DESIGNER
GEYER
T +61 2 9248 3222

CIVIL & STRUCTURAL
WOOLACOTT CONSULTING ENGINEERS
T +61 2 9413 1389
F +61 2 9413 1152
MECHANICAL
ERBAS & ASSOCIATES
T +61 2 9437 1022
F +61 2 9437 1025
BCA
CITY PLAN SERVICES
T +61 2 8270 3500
F +61 2 8270 3501
ESD
CUNDALL
T +61 2 8424 7000
F +61 2 8424 7999

AUSTRALIAN HEARING HUB
MACQUARIE UNIVERSITY

GROUND LEVEL NORTH
GENERAL ARRANGEMENT PLAN

SCALES (A1 original)		CONSULTANTS DRAWING REFERENCE NUMBER	
DESIGNED	DRAFTED	VERIFIED	TRUE NORTH
1:100		DATE 13.04.10	
DRAWING NUMBER		REVISION	
PROJECT CODE	DISCIPLINE CODE	PHASE CODE	DRAWING TYPE
AHH	-IDE	-AD	_01_001
			TA