


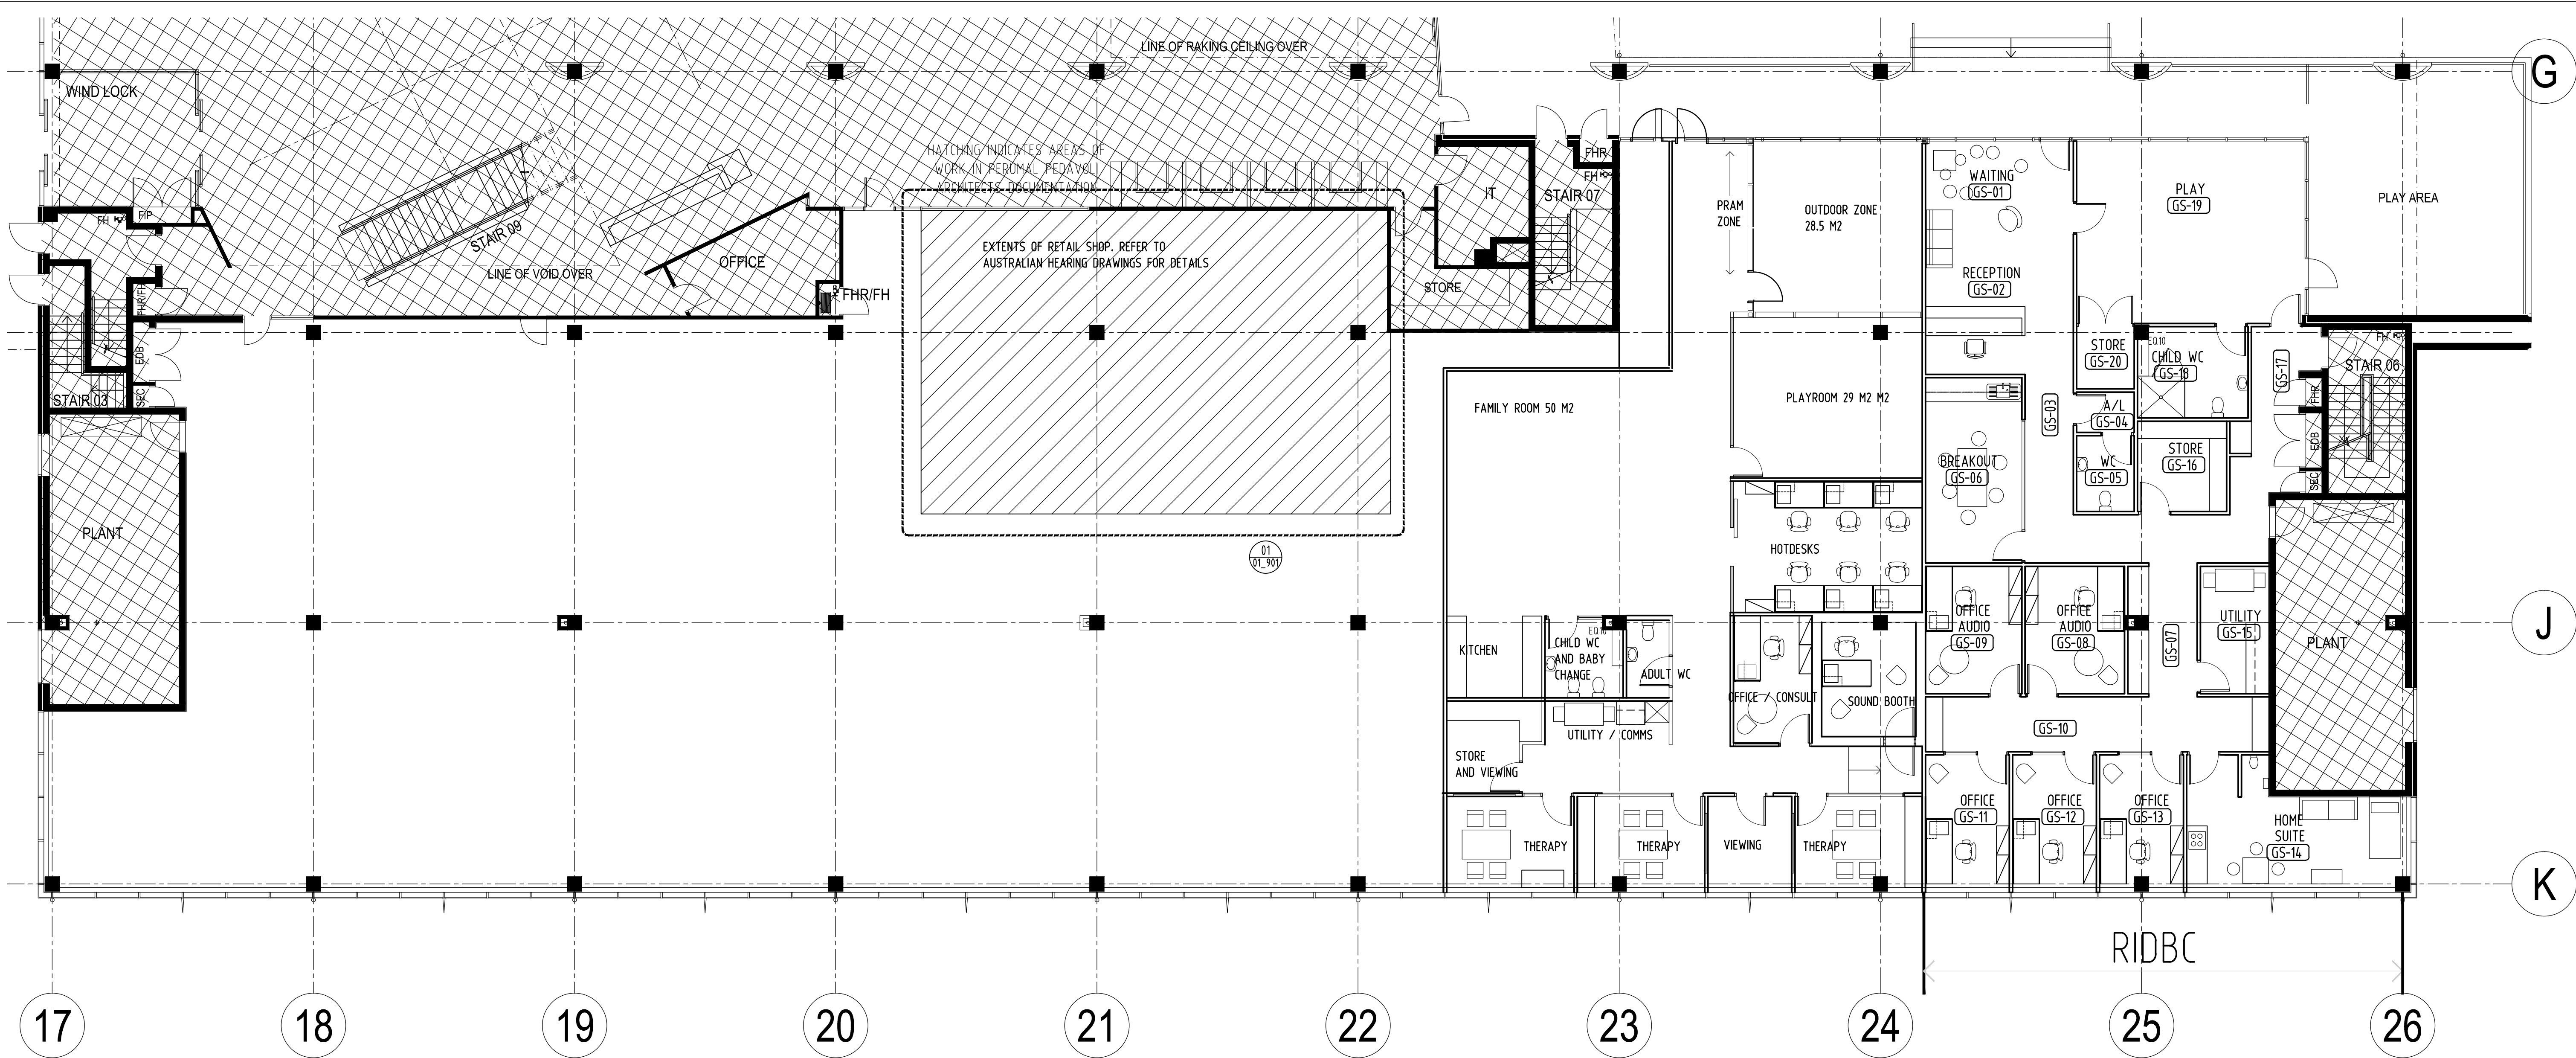

general legend:

WALLS & PARTITIONS INDICATED AS SOLID AND HATCHED AREAS DENOTES WORKS IN BASE BUILDING ARCHITECTURAL SCOPE - REFER TO PERUMAL PEDAVOLI ARCHITECTS DOCUMENTATION

AMENDMENTS			
REV	DATE	AMENDMENT	BY / CO
1A	03.07.10	ISSUED FOR ADDENDUM 03	PJN / CEJ
1B	25.06.10	ISSUED FOR ADDENDUM 01	PJN / CEJ
1C	31.05.10	ISSUE FOR TENDER	KIH / CEJ

NOTE:
1) THESE DRAWINGS ARE TO BE READ IN CONJUNCTION WITH ALL OTHER WORKING DRAWINGS, SCHEDULES, SPECIFICATIONS AND OTHER INFORMATION PROVIDED.
2) DO NOT OBTAIN DIMENSIONS BY SCALING FROM THESE DRAWINGS.
3) ALL DIMENSIONS TO BE VERIFIED ON SITE PRIOR TO PREPARATION OF SHOP DRAWINGS.

ARCHITECTURAL
PERUMAL PEDAVOLI
ARCHITECTS
T +61 2 9291 0000
F +61 2 9291 0088



PROJECT MANAGER
COFFEY PROJECTS
T +61 2 9287 2100
F +61 2 9287 2188
ELECTRICAL & COMMUNICATIONS
JHA CONSULTING ENGINEERS
T +61 2 9437 1000
F +61 2 9437 1020
HYDRAULIC
BCA
CITY PLAN SERVICES
T +61 2 8270 3500
F +61 2 9270 3501

INTERIOR DESIGNER
GEYER
T +61 2 9248 3222

CIVIL & STRUCTURAL
WOOLACOTT CONSULTING ENGINEERS
T +61 2 9413 1399
F +61 2 9413 1152
MECHANICAL
ERBAS & ASSOCIATES
T +61 2 9437 1022
F +61 2 9437 1025
ESD
CUNDALL
T +61 2 8424 7000
F +61 2 8424 7999

AUSTRALIAN HEARING HUB
MACQUARIE UNIVERSITY

GROUND LEVEL SOUTH
GENERAL ARRANGEMENT PLAN

SCALES (A1 original)		CONSULTANTS DRAWING REFERENCE NUMBER			
1:100					
DESIGNED	DRAFTED	VERIFIED	TRUE NORTH		DATE
---	---				05.05.2010
DRAWING NUMBER					REVISION
PROJECT CODE	DISCIPLINE CODE	PHASE CODE	DRAWING TYPE	SERIES NUMBER	
AHH	-IDE	-AD	_01_002	TE	