



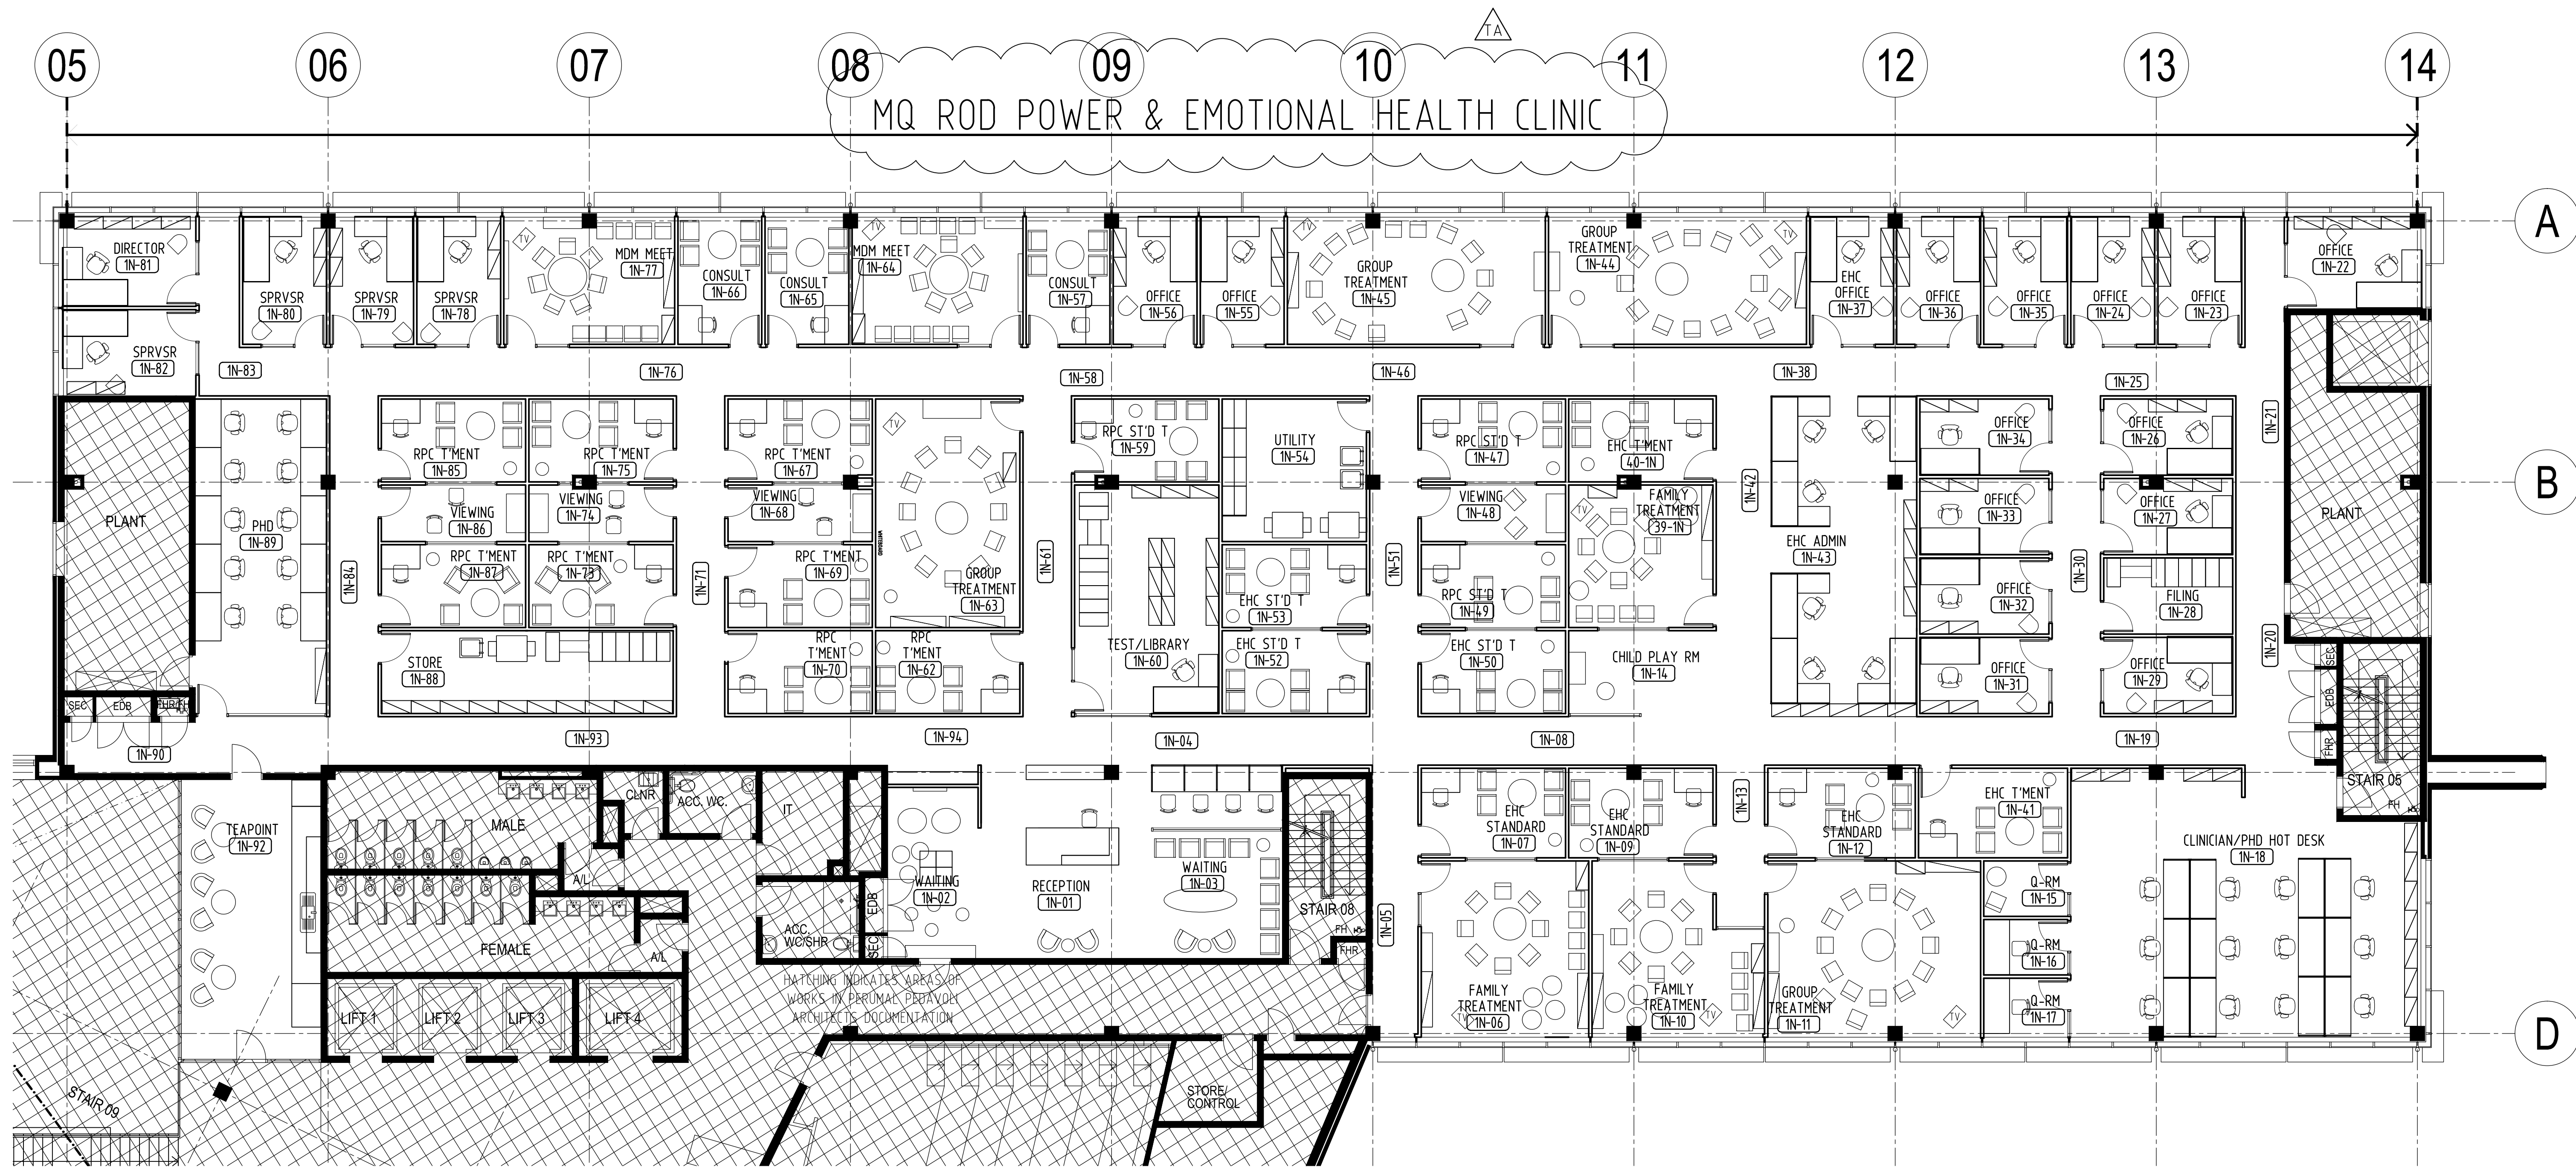

general legend:

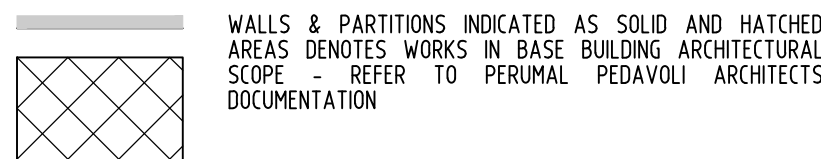

REV	DATE	AMENDMENT	BY	CO
1	24.06.10	ISSUED FOR ADDENDUM 01	PUN	CEJ
2	31.05.10	ISSUE FOR TENDER	PUN	CEJ

NOTE:
1) THESE DRAWINGS ARE TO BE READ IN CONJUNCTION WITH ALL OTHER WORKING DRAWINGS, SCHEDULES, SPECIFICATIONS AND OTHER INFORMATION PROVIDED.
2) DO NOT OBTAIN DIMENSIONS BY SCALING FROM THESE DRAWINGS.
3) ALL DIMENSIONS TO BE VERIFIED ON SITE PRIOR TO PREPARATION OF SHOP DRAWINGS.

ARCHITECTURAL
PERUMAL PEDAVOLI
ARCHITECTS
T +61 2 9291 0000
F +61 2 9291 0088



PROJECT MANAGER
COPYEY PROJECTS
T +61 2 9287 2100
F +61 2 9287 2188
ELECTRICAL & COMMUNICATIONS
JHA CONSULTING ENGINEERS
T +61 2 9437 1000
F +61 2 9437 1020
HYDRAULIC

INTERIOR DESIGNER
GEYER
T +61 2 9248 3222

CIVIL & STRUCTURAL
WOOLACOTT CONSULTING ENGINEERS
T +61 2 9413 1389
F +61 2 9413 1152
MECHANICAL
ERBAS & ASSOCIATES
T +61 2 9437 1022
F +61 2 9437 1025
BCA
CITY PLAN SERVICES
T +61 2 8270 3500
F +61 2 8270 3501
ESD
CUNDALL
T +61 2 8424 7000
F +61 2 8424 7999

AUSTRALIAN HEARING HUB
MACQUARIE UNIVERSITY

LEVEL 1 NORTH
GENERAL ARRANGEMENT PLAN

DRAWING NUMBER		DISCIPLINE CODE		PHASE CODE		DRAWING TYPE		SERIES NUMBER	
AHH		-IDE		-AD		_01		_003	

DATE 12.03.10
REVISION TA