



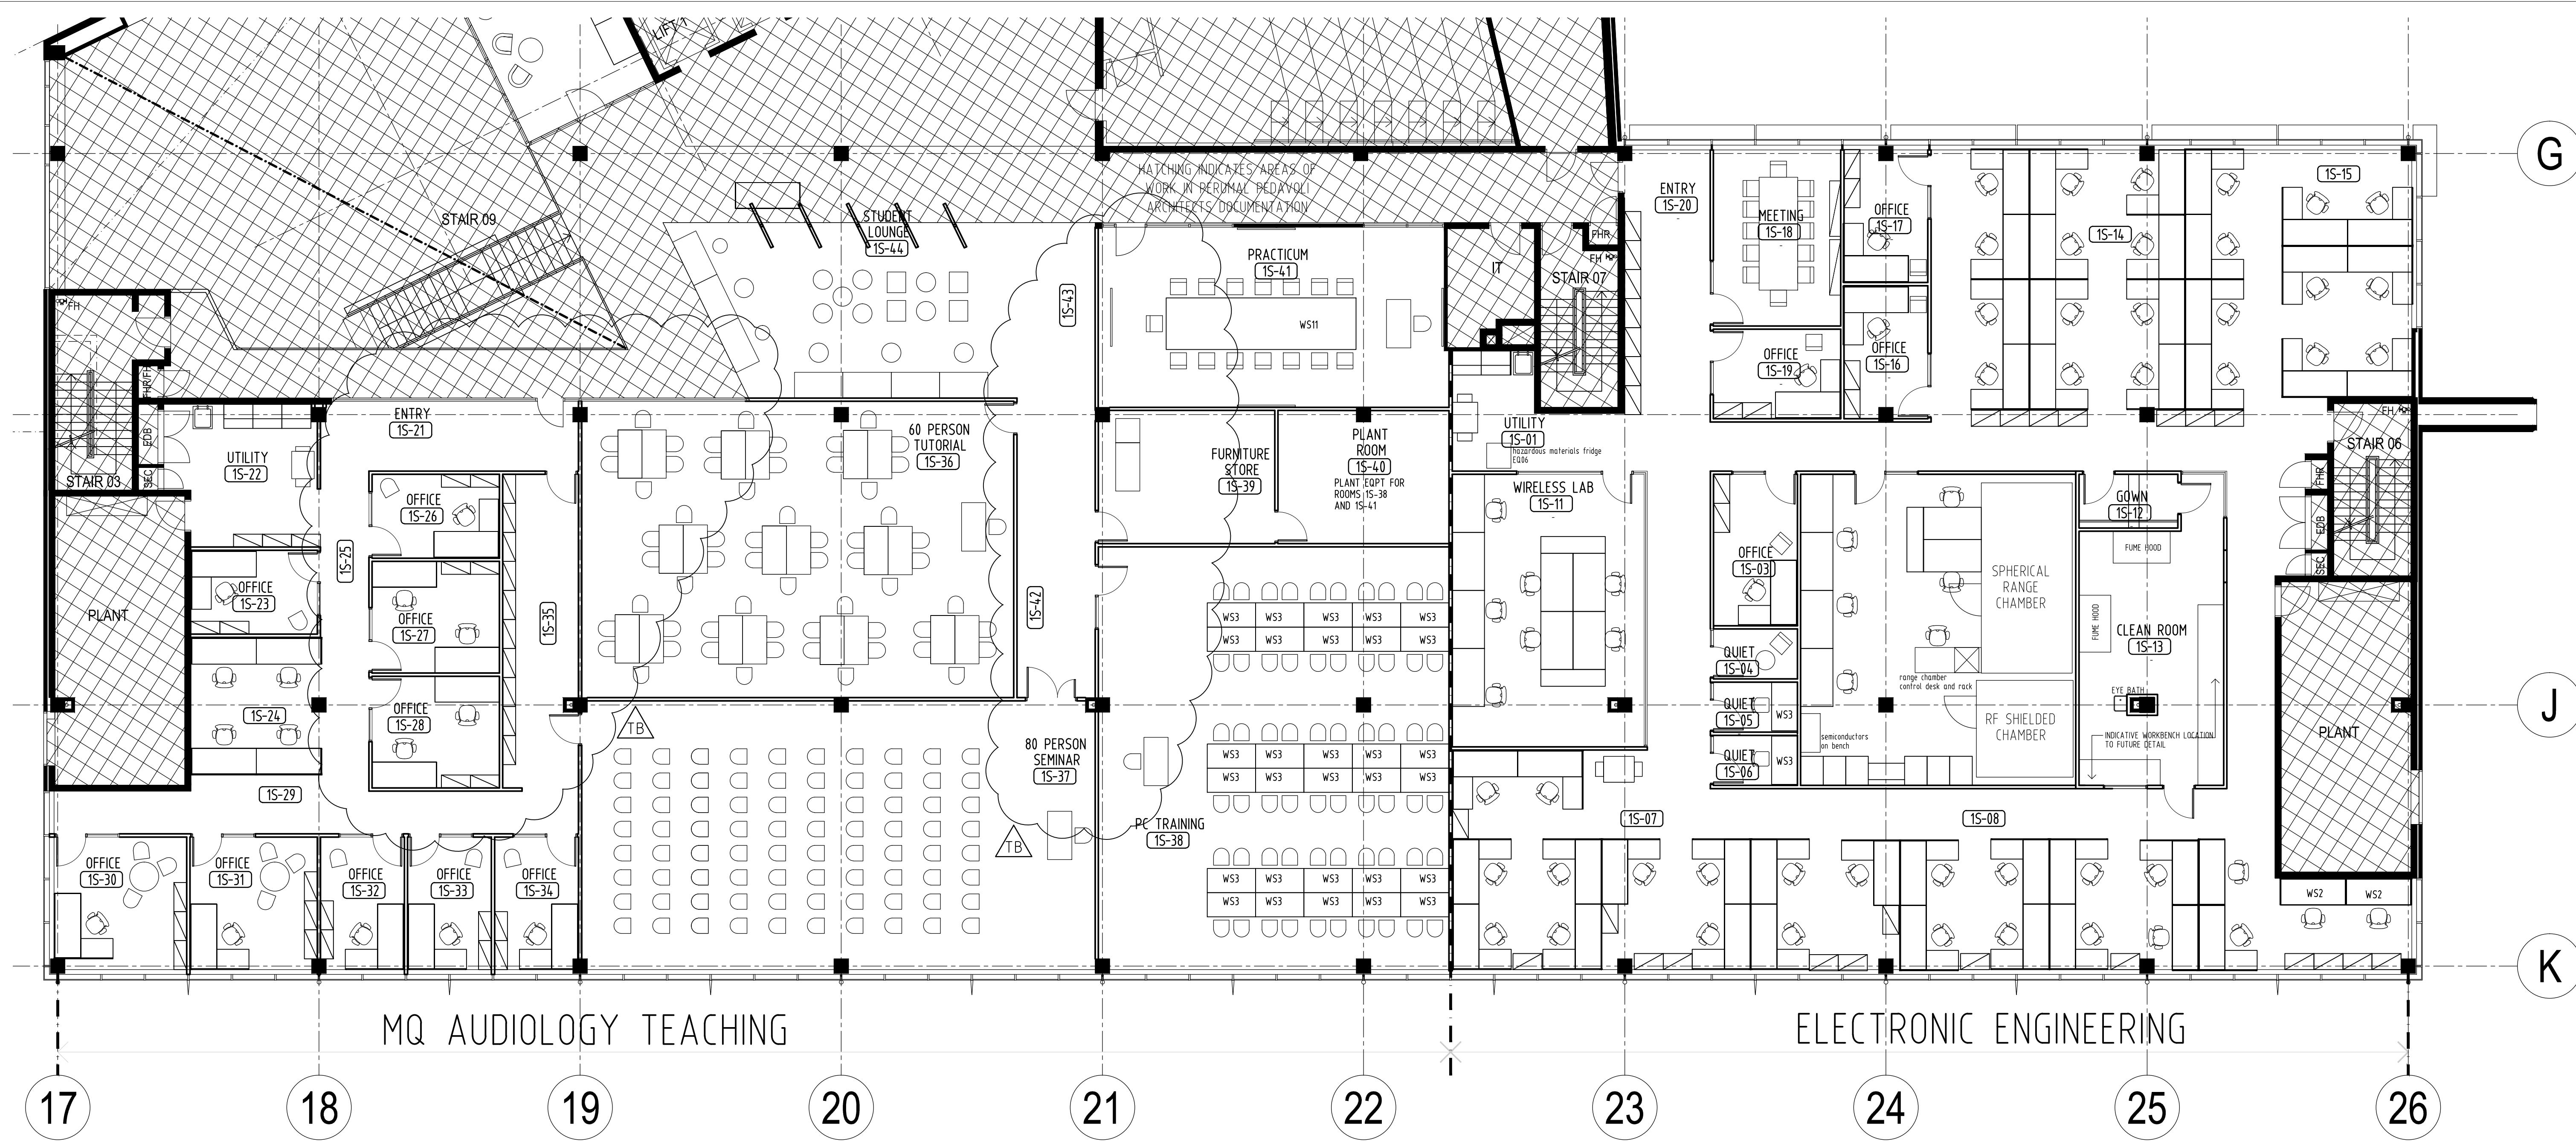

general legend:

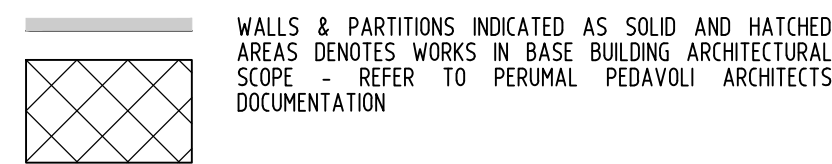

AMENDMENTS			
REV	DATE	AMENDMENT	BY / CO
1	09.07.10	ISSUED FOR ADDENDUM 03	PJN / CEJ
2	05.07.10	ISSUED FOR ADDENDUM 01	PJN / CEJ
3	24.06.10	ISSUED FOR ADDENDUM 01	PJN / CEJ
4	21.06.10	ISSUE FOR INFORMATION	PJN / CEJ
5	31.05.10	ISSUE FOR TENDER	PJN / CEJ

NOTE:
1) THESE DRAWINGS ARE TO BE READ IN CONJUNCTION WITH ALL OTHER WORKING DRAWINGS, SCHEDULES, SPECIFICATIONS AND OTHER INFORMATION PROVIDED.
2) DO NOT OBTAIN DIMENSIONS BY SCALING FROM THESE DRAWINGS.
3) ALL DIMENSIONS TO BE VERIFIED ON SITE PRIOR TO PREPARATION OF SHOP DRAWINGS.

ARCHITECTURAL
PERUMAL PEDAVOLI
ARCHITECTS
T +61 2 9291 0000
F +61 2 9291 0088



PROJECT MANAGER
COPYEY PROJECTS
T +61 2 9287 2100
F +61 2 9287 2188
ELECTRICAL & COMMUNICATIONS
ERBAS & ASSOCIATES
T +61 2 9437 1000
F +61 2 9437 1020
HYDRAULIC
CITY PLAN SERVICES
T +61 2 8270 3500
F +61 2 9270 3501

INTERIOR DESIGNER
GEYER
T +61 2 9248 3222

CIVIL & STRUCTURAL
WOOLACOTT'S CONSULTING ENGINEERS
T +61 2 9413 1399
F +61 2 9413 1152
MECHANICAL
ERBAS & ASSOCIATES
T +61 2 9437 1000
F +61 2 9437 1025
BCA
CITY PLAN SERVICES
T +61 2 8270 3500
F +61 2 9270 3501
ESD
CUNDALL
T +61 2 8424 7000
F +61 2 8424 7999

AUSTRALIAN HEARING HUB
MACQUARIE UNIVERSITY

LEVEL 1 SOUTH
GENERAL ARRANGEMENT PLAN

Scales (A1 original)				CONSULTANT'S DRAWING REFERENCE NUMBER			
DESIGNED	DRAFTED	VERIFIED	TRUE NORTH	DATE	12.03.10		
---	---	---	---	REVISION	TB		
DRAWING NUMBER		PROJECT CODE		DISCIPLINE CODE		PHASE CODE	
AHH		-IDE		-AD		_01_004	