



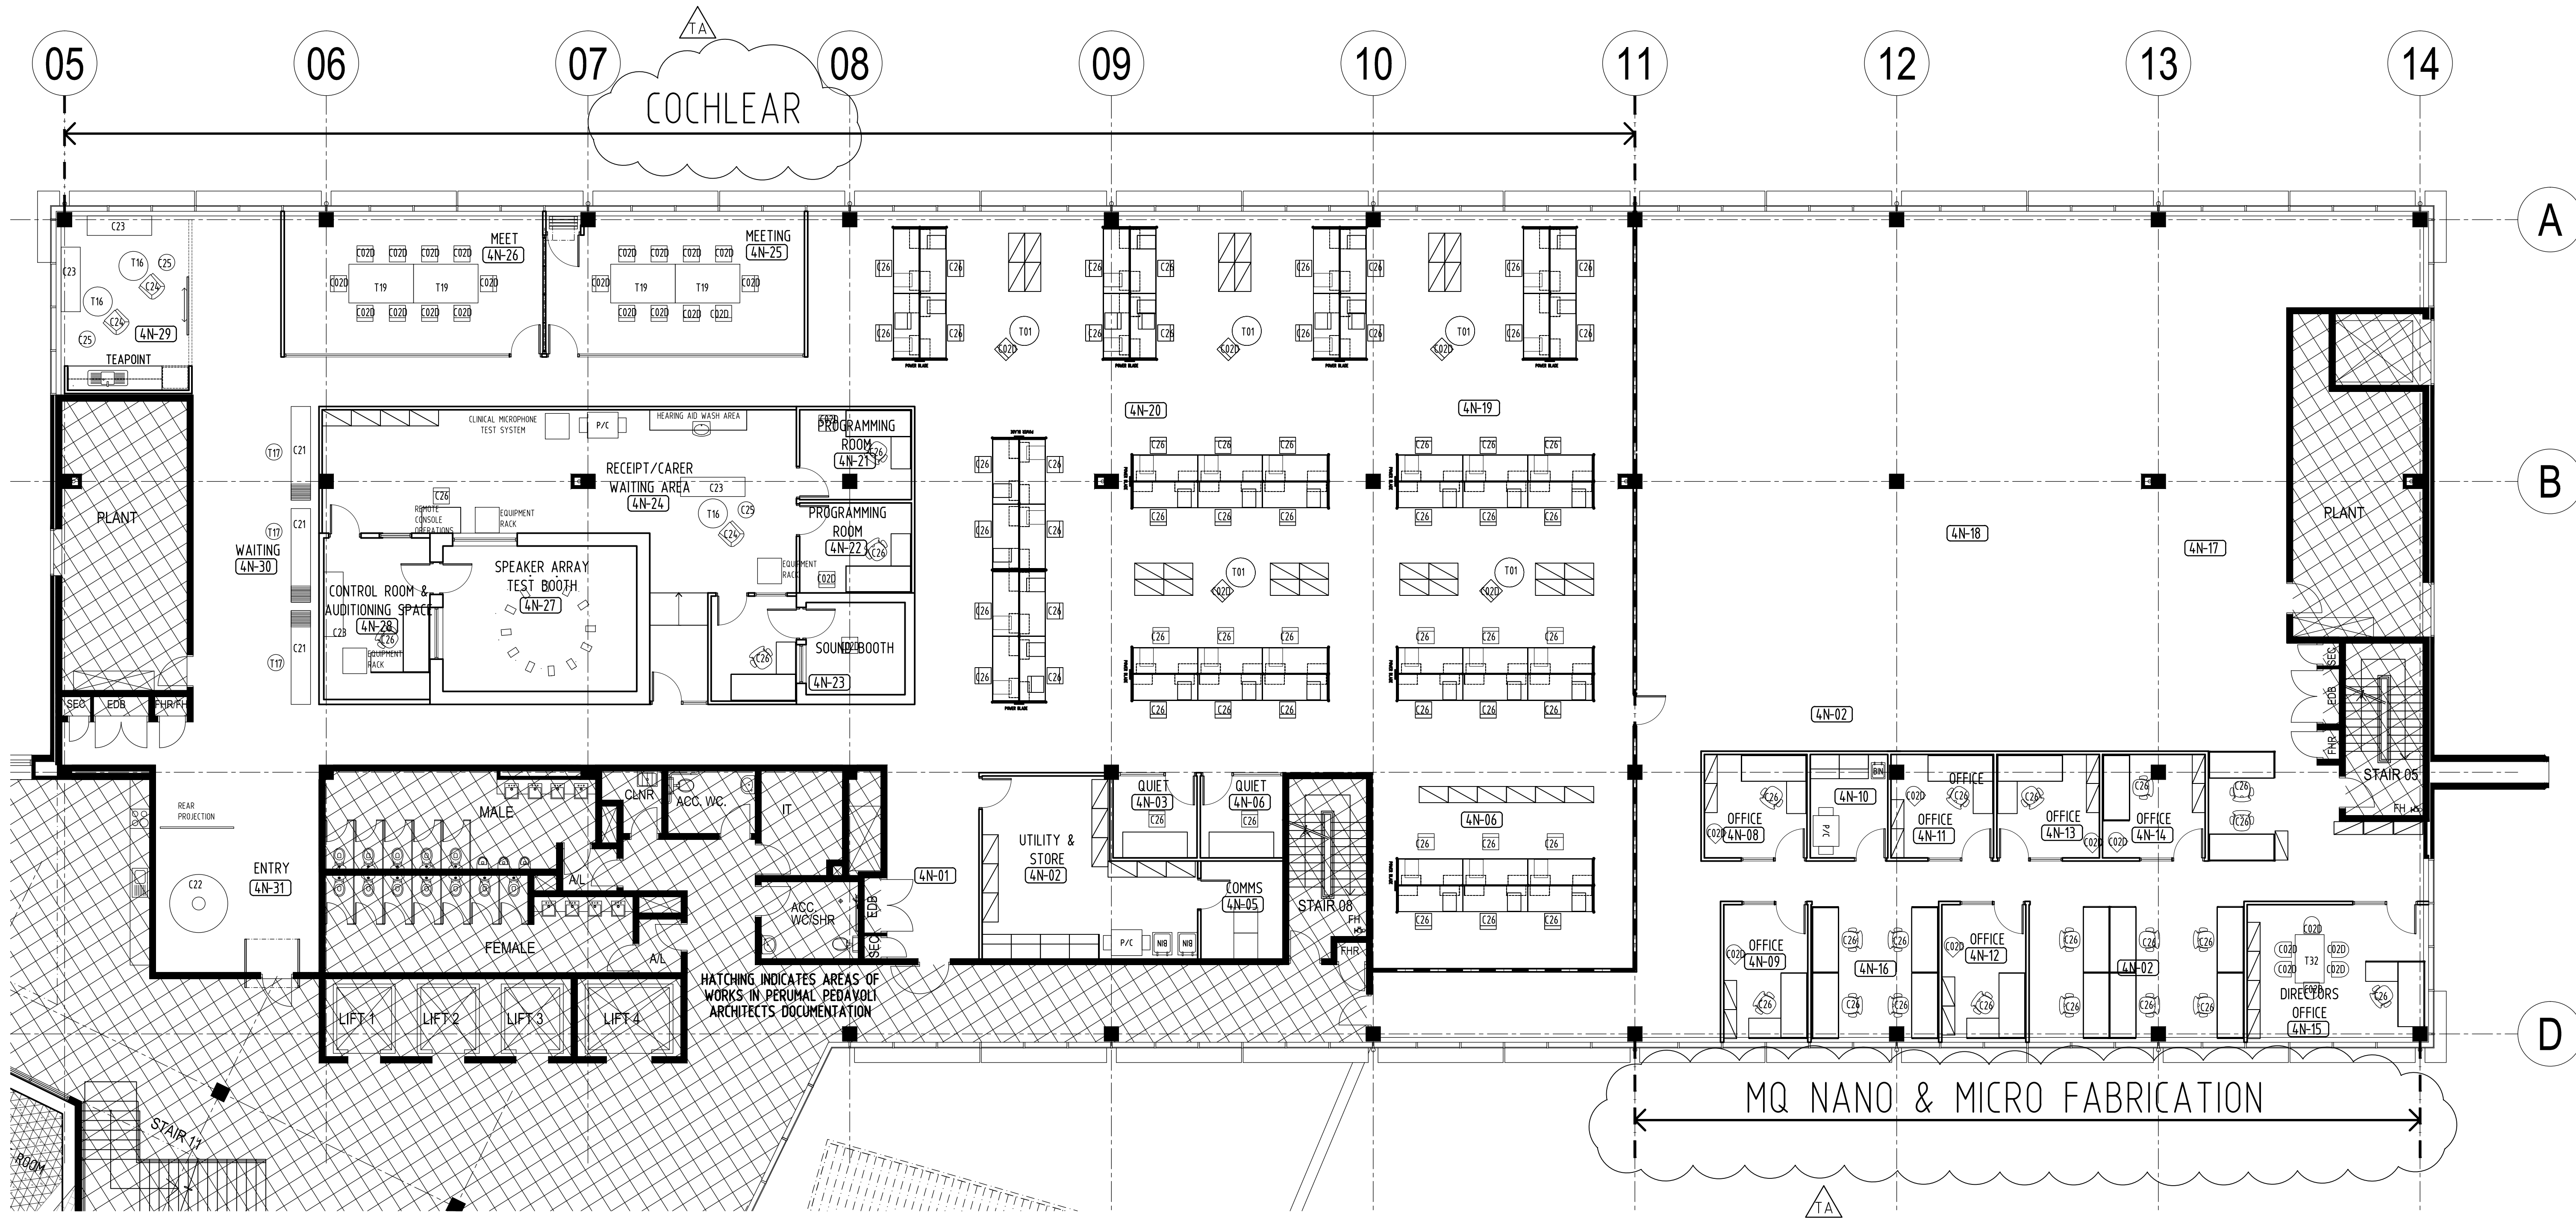

general legend:

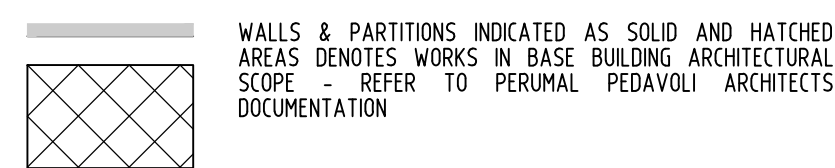

REV	DATE	AMENDMENT	BY	CO
1	24.06.10	ISSUED FOR ADDENDUM 01	PUN	CEJ
2	30.05.10	ISSUE FOR TENDER	PUN	CEJ

NOTE:
1) THESE DRAWINGS ARE TO BE READ IN CONJUNCTION WITH ALL OTHER WORKING DRAWINGS, SCHEDULES, SPECIFICATIONS AND OTHER INFORMATION PROVIDED.
2) DO NOT OBTAIN DIMENSIONS BY SCALING FROM THESE DRAWINGS.
3) ALL DIMENSIONS TO BE VERIFIED ON SITE PRIOR TO PREPARATION OF SHOP DRAWINGS.

ARCHITECTURAL
PERUMAL PEDAVOLI
ARCHITECTS
T +61 2 9291 0000
F +61 2 9291 0088

PROJECT MANAGER
COPYEY PROJECTS
T +61 2 9287 2100
F +61 2 9287 2188
ELECTRICAL & COMMUNICATIONS
ERBAS & ASSOCIATES
T +61 2 9437 1000
F +61 2 9437 1020
HYDRAULIC
BCA
CITY PLAN SERVICES
T +61 2 8270 3500
F +61 2 8270 3501

INTERIOR DESIGNER
GEYER
T +61 2 9248 3222

CIVIL & STRUCTURAL
WOOLACOTT'S CONSULTING ENGINEERS
T +61 2 9413 1389
F +61 2 9413 1152
MECHANICAL
ERBAS & ASSOCIATES
T +61 2 9437 1002
F +61 2 9437 1025
ESD
CUNDALL
T +61 2 8424 7000
F +61 2 8424 7099

AUSTRALIAN HEARING HUB
MACQUARIE UNIVERSITY

LEVEL 4 NORTH
GENERAL ARRANGEMENT PLAN

DRAWING NUMBER		CONSULTANT'S DRAWING REFERENCE NUMBER		DATE	
PROJECT CODE	DISCIPLINE CODE	PHASE CODE	DRAWING TYPE	REVISION	DATE
AHH	-IDE	-AD	01_009	TA	15.04.10