



FOR CLIENT SIGNOFF
ISSUED 14-09-10

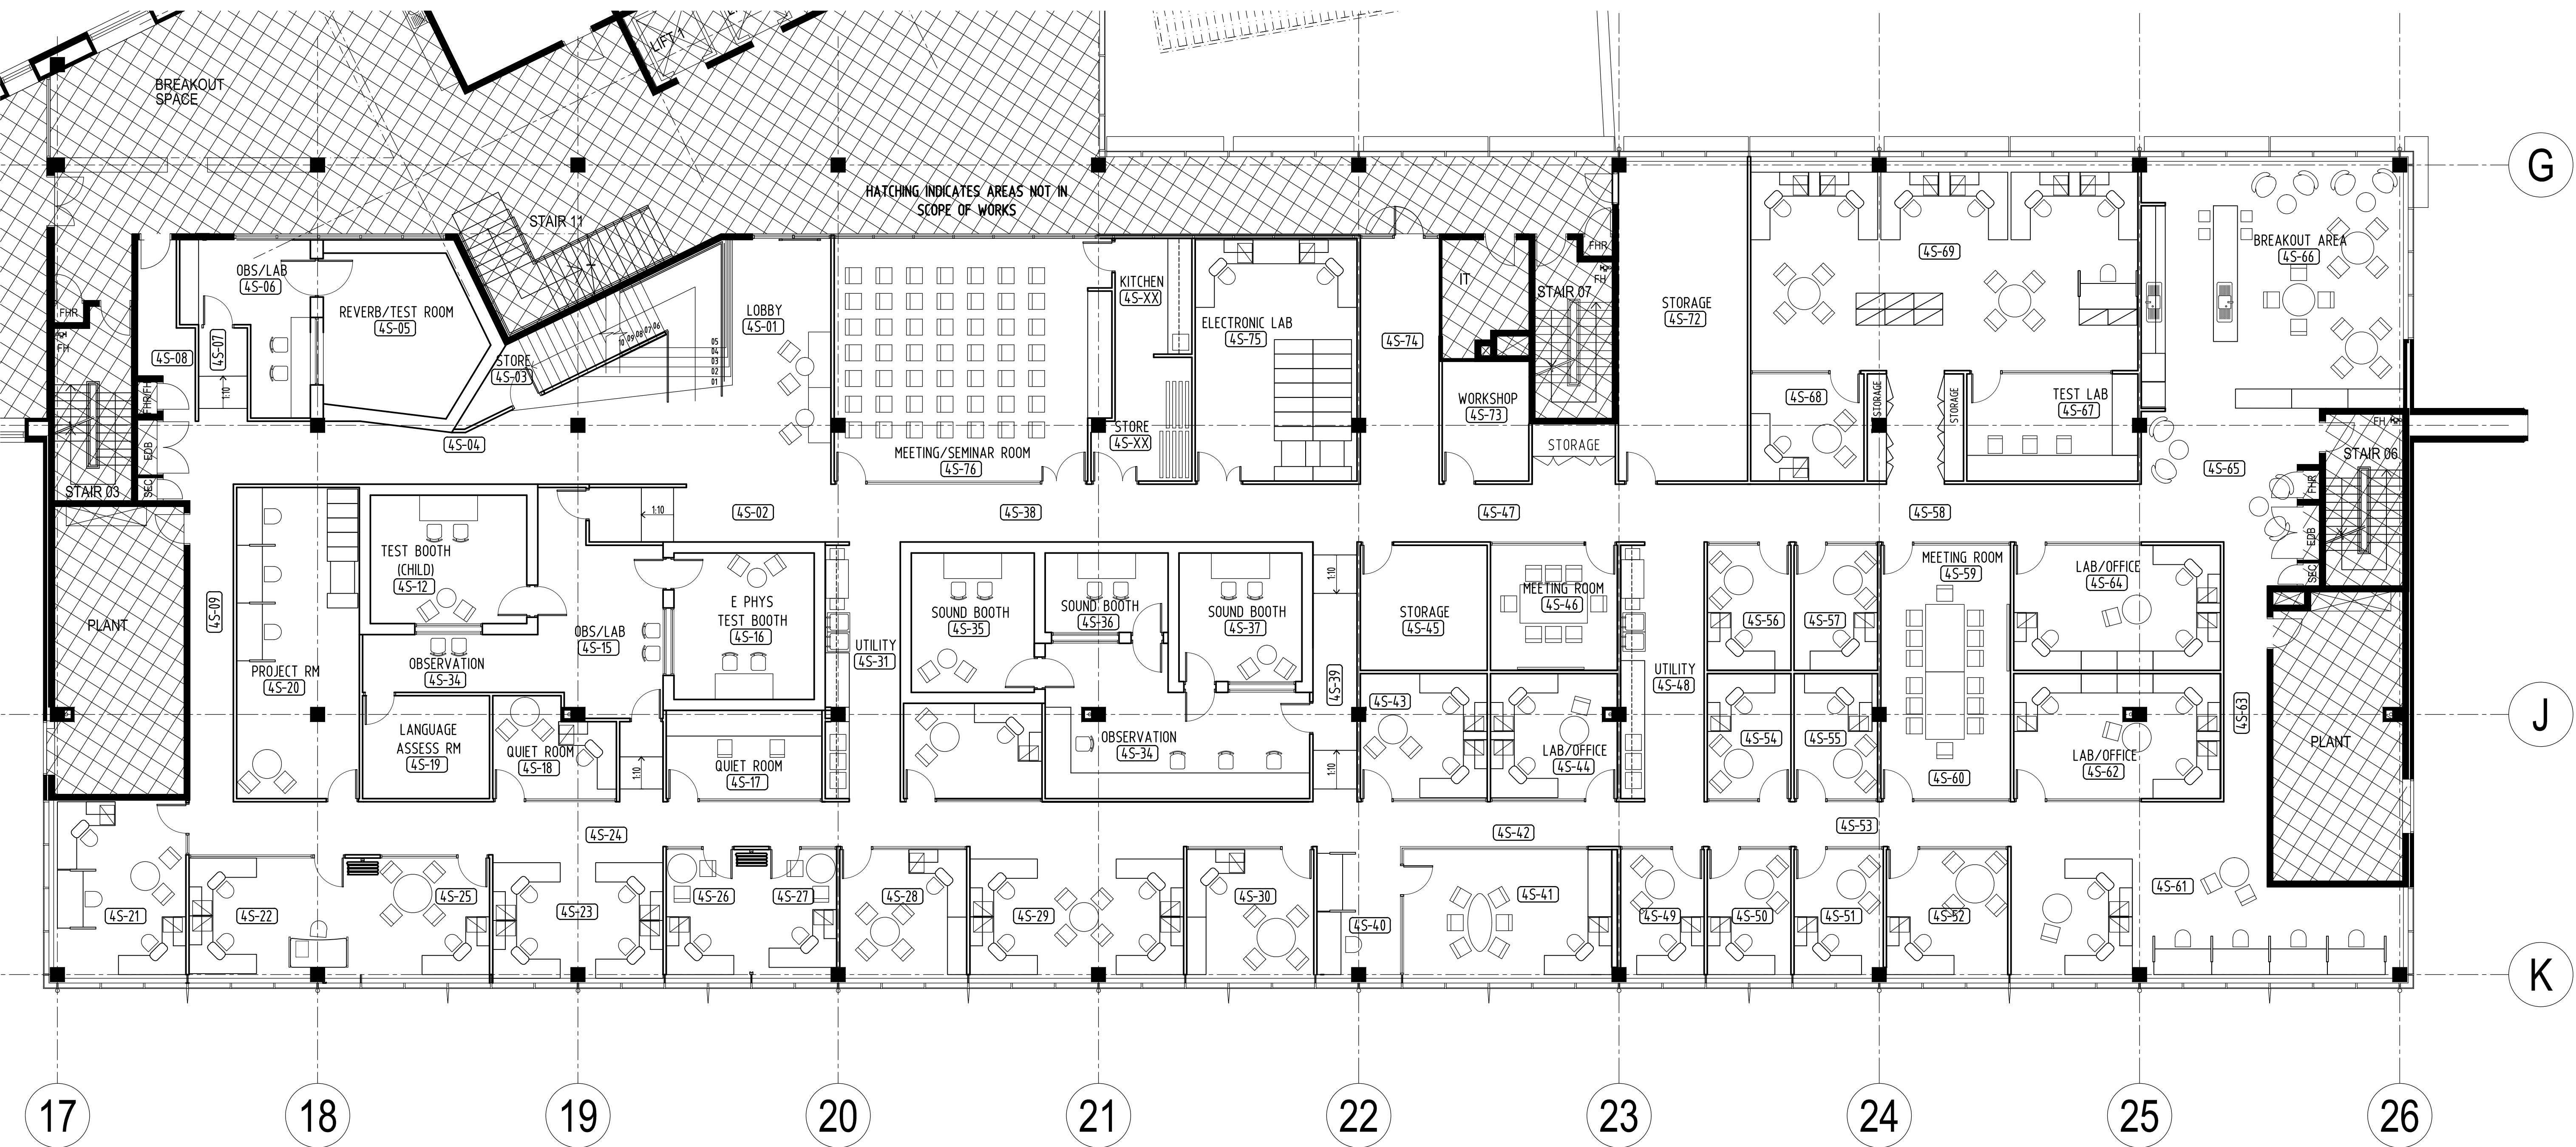

general legend:

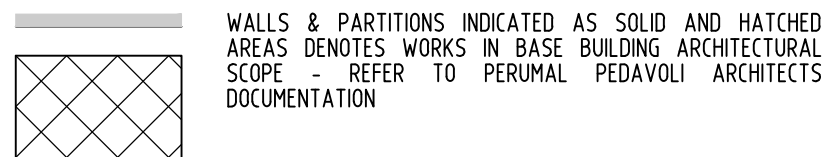

WALLS & PARTITIONS INDICATED AS SOLID AND HATCHED AREAS DENOTES WORKS IN BASE BUILDING ARCHITECTURAL SCOPE - REFER TO PERMANENT PEDAVOLI ARCHITECTS DOCUMENTATION

rev	date	amendment	by co-ord	rev	date	amendment	by co-ord	rev	date	amendment	by co-ord
-	31.05.10	ISSUE FOR TENDER	JXQ AG								

geyer

www.geyer.com.au

Brisbane
Melbourne
Perth
Sydney
Singapore
Wellington

Level 7-24 York Street
Sydney New South Wales
2000 Australia
Telephone +61 2 9248 3222
Facsimile +61 2 9248 3288

All dimensions are in millimetres. Verify all dimensions on site prior to commencement of any work. Do not scale off drawing. Copyright remains the property of this office.

Geyer Pty Ltd shall not be liable for any use by the Client or its appointees of any of the documents for any purpose other than that for which the same were prepared by or on behalf of Geyer Pty Ltd.

approved: CL/PC	initials	date	OR	initials	date	north	scale
							1:100 @ (A1)
project				drawing			
AUSTRALIAN HEARING SERVICES AUSTRALIAN HEARING HUB MACQUARIE UNIVERSITY				LEVEL 4 SOUTH GENERAL ARRANGEMENT PLAN			
date	drawn	project co-ordinator	project number	drawing number	revision		
29-04-10	PJN	AG	100749	AHH-IDE-AD_01_110	-		