



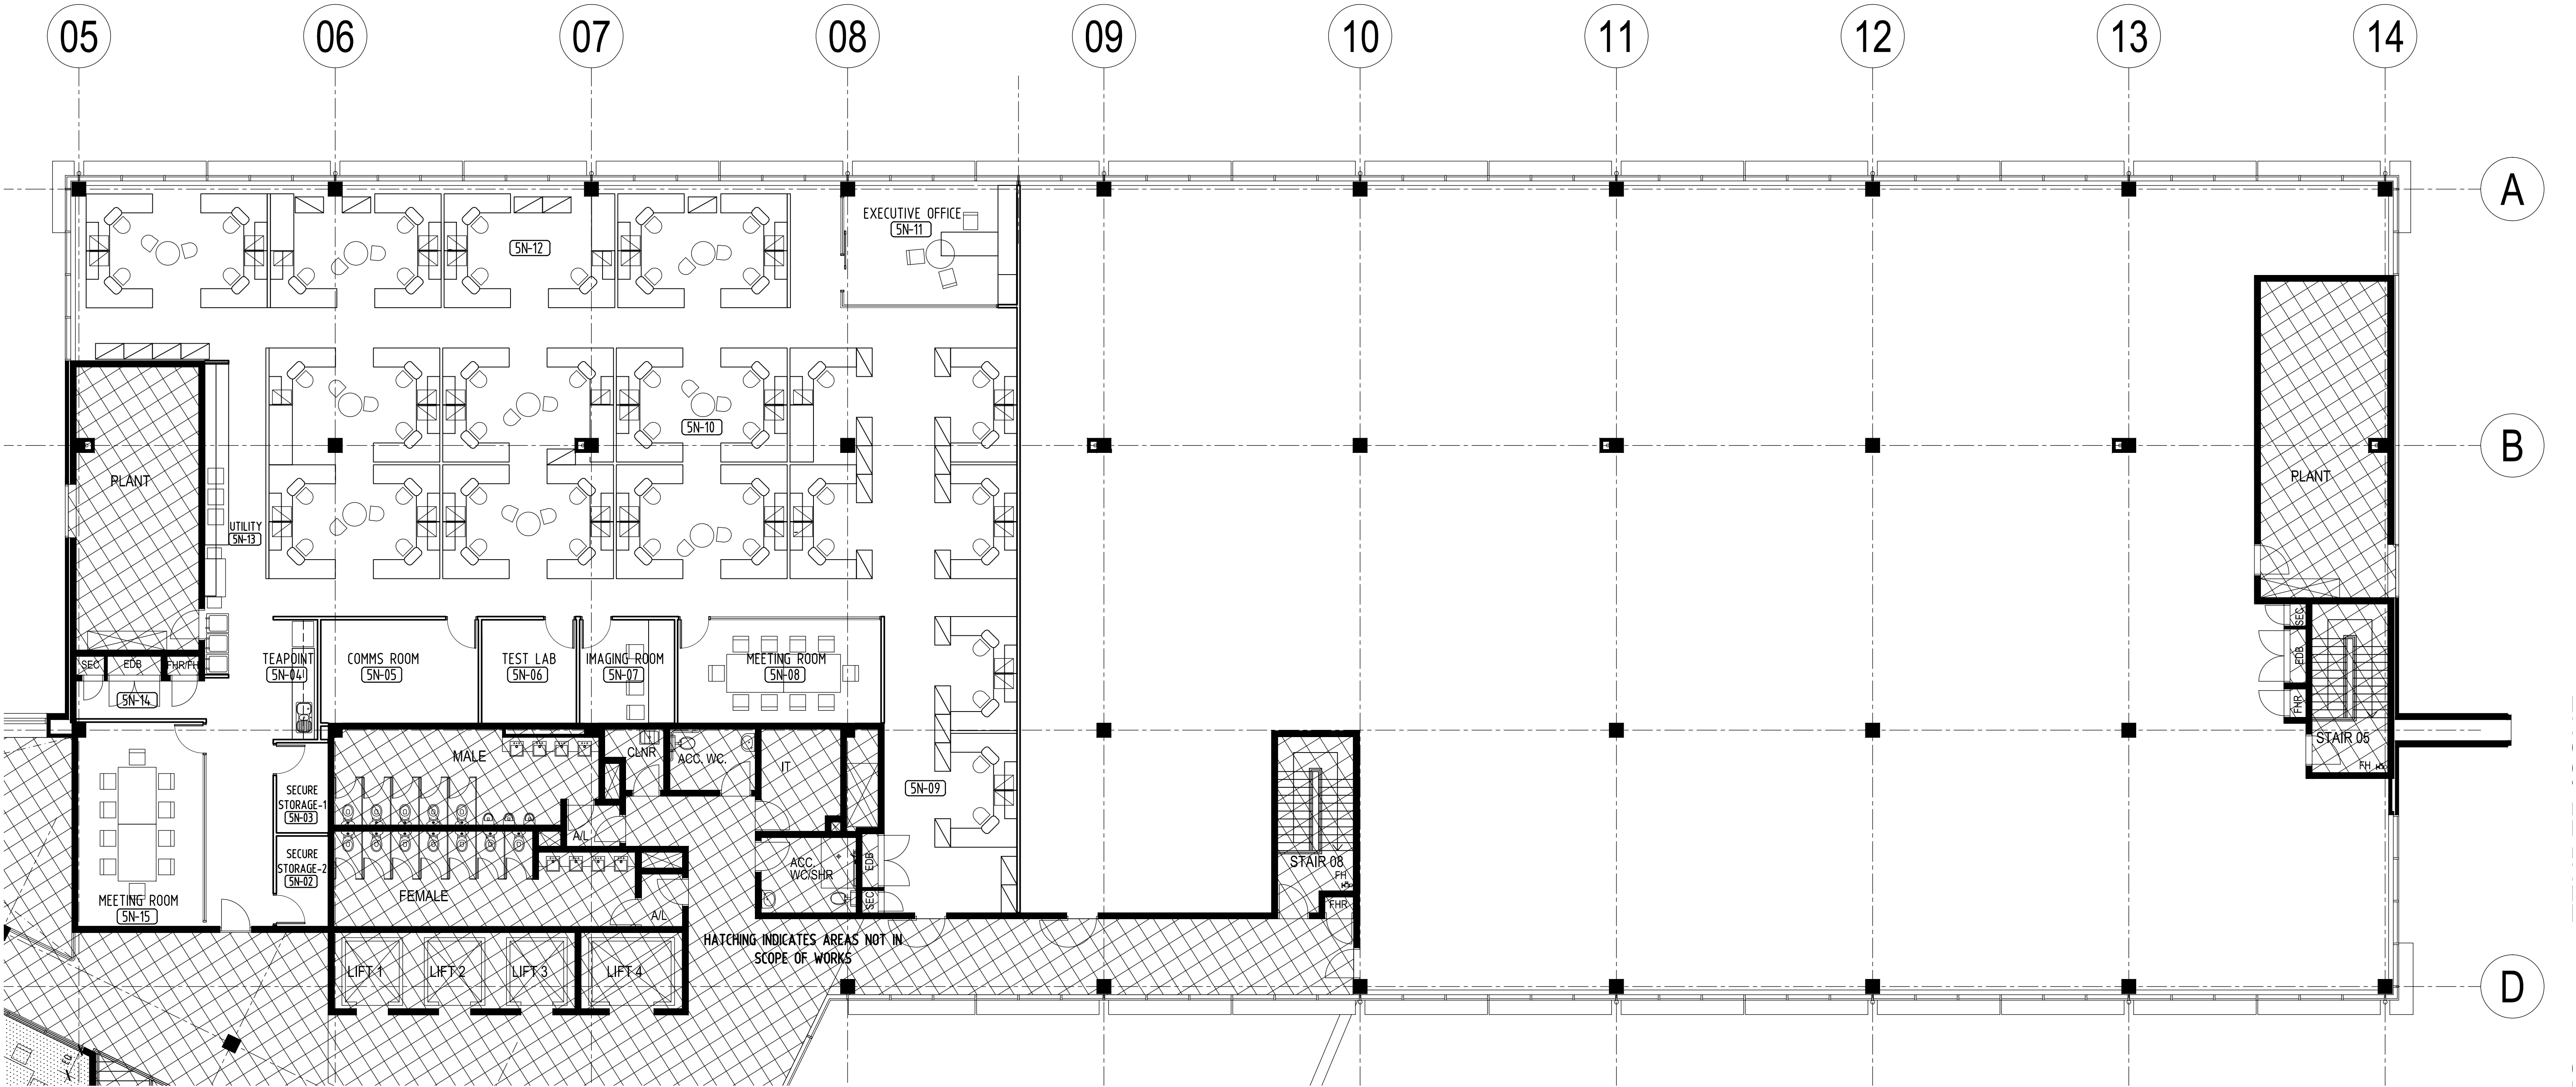

general legend:

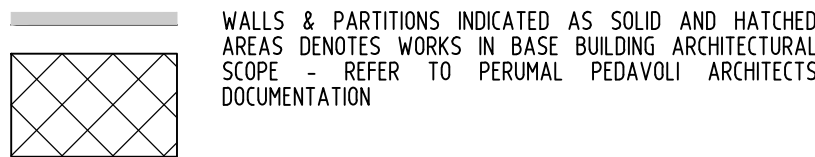

date	amendment	by co-ord	rev	date	amendment	by co-ord	rev	date	amendment	by co-ord
31.05.10	ISSUE FOR TENDER	JXQ AG								

geyer

www.geyer.com.au

Brisbane
Melbourne
Perth
Sydney
Singapore
Wellington

Level 7 34 York Street
Sydney New South Wales
2000 Australia
Telephone +61 2 9248 9222
Facsimile +61 2 9248 9288

All dimensions are in millimetres. Verify all dimensions on site prior to commencement of any work. Do not scale off drawing.
Copyright remains the property of this office.

Geyer Pty Ltd shall not be liable for any use by the Client or its appointee of any of the documents for any purpose other than that for which the same were prepared by or on behalf of Geyer Pty Ltd.

approved: CL/PC	initials	date	QR	initials	date	north	scale
							1:100 @ (A1)
project							drawing
AUSTRALIAN HEARING SERVICES AUSTRALIAN HEARING HUB MACQUARIE UNIVERSITY							LEVEL 5 NORTH GENERAL ARRANGEMENT PLAN
date	drawn	project co-ordinator	project number	drawing number	revision		
29-04-2010	JOM	AG	100749	AHH-IDE-AD_01_011	-		