


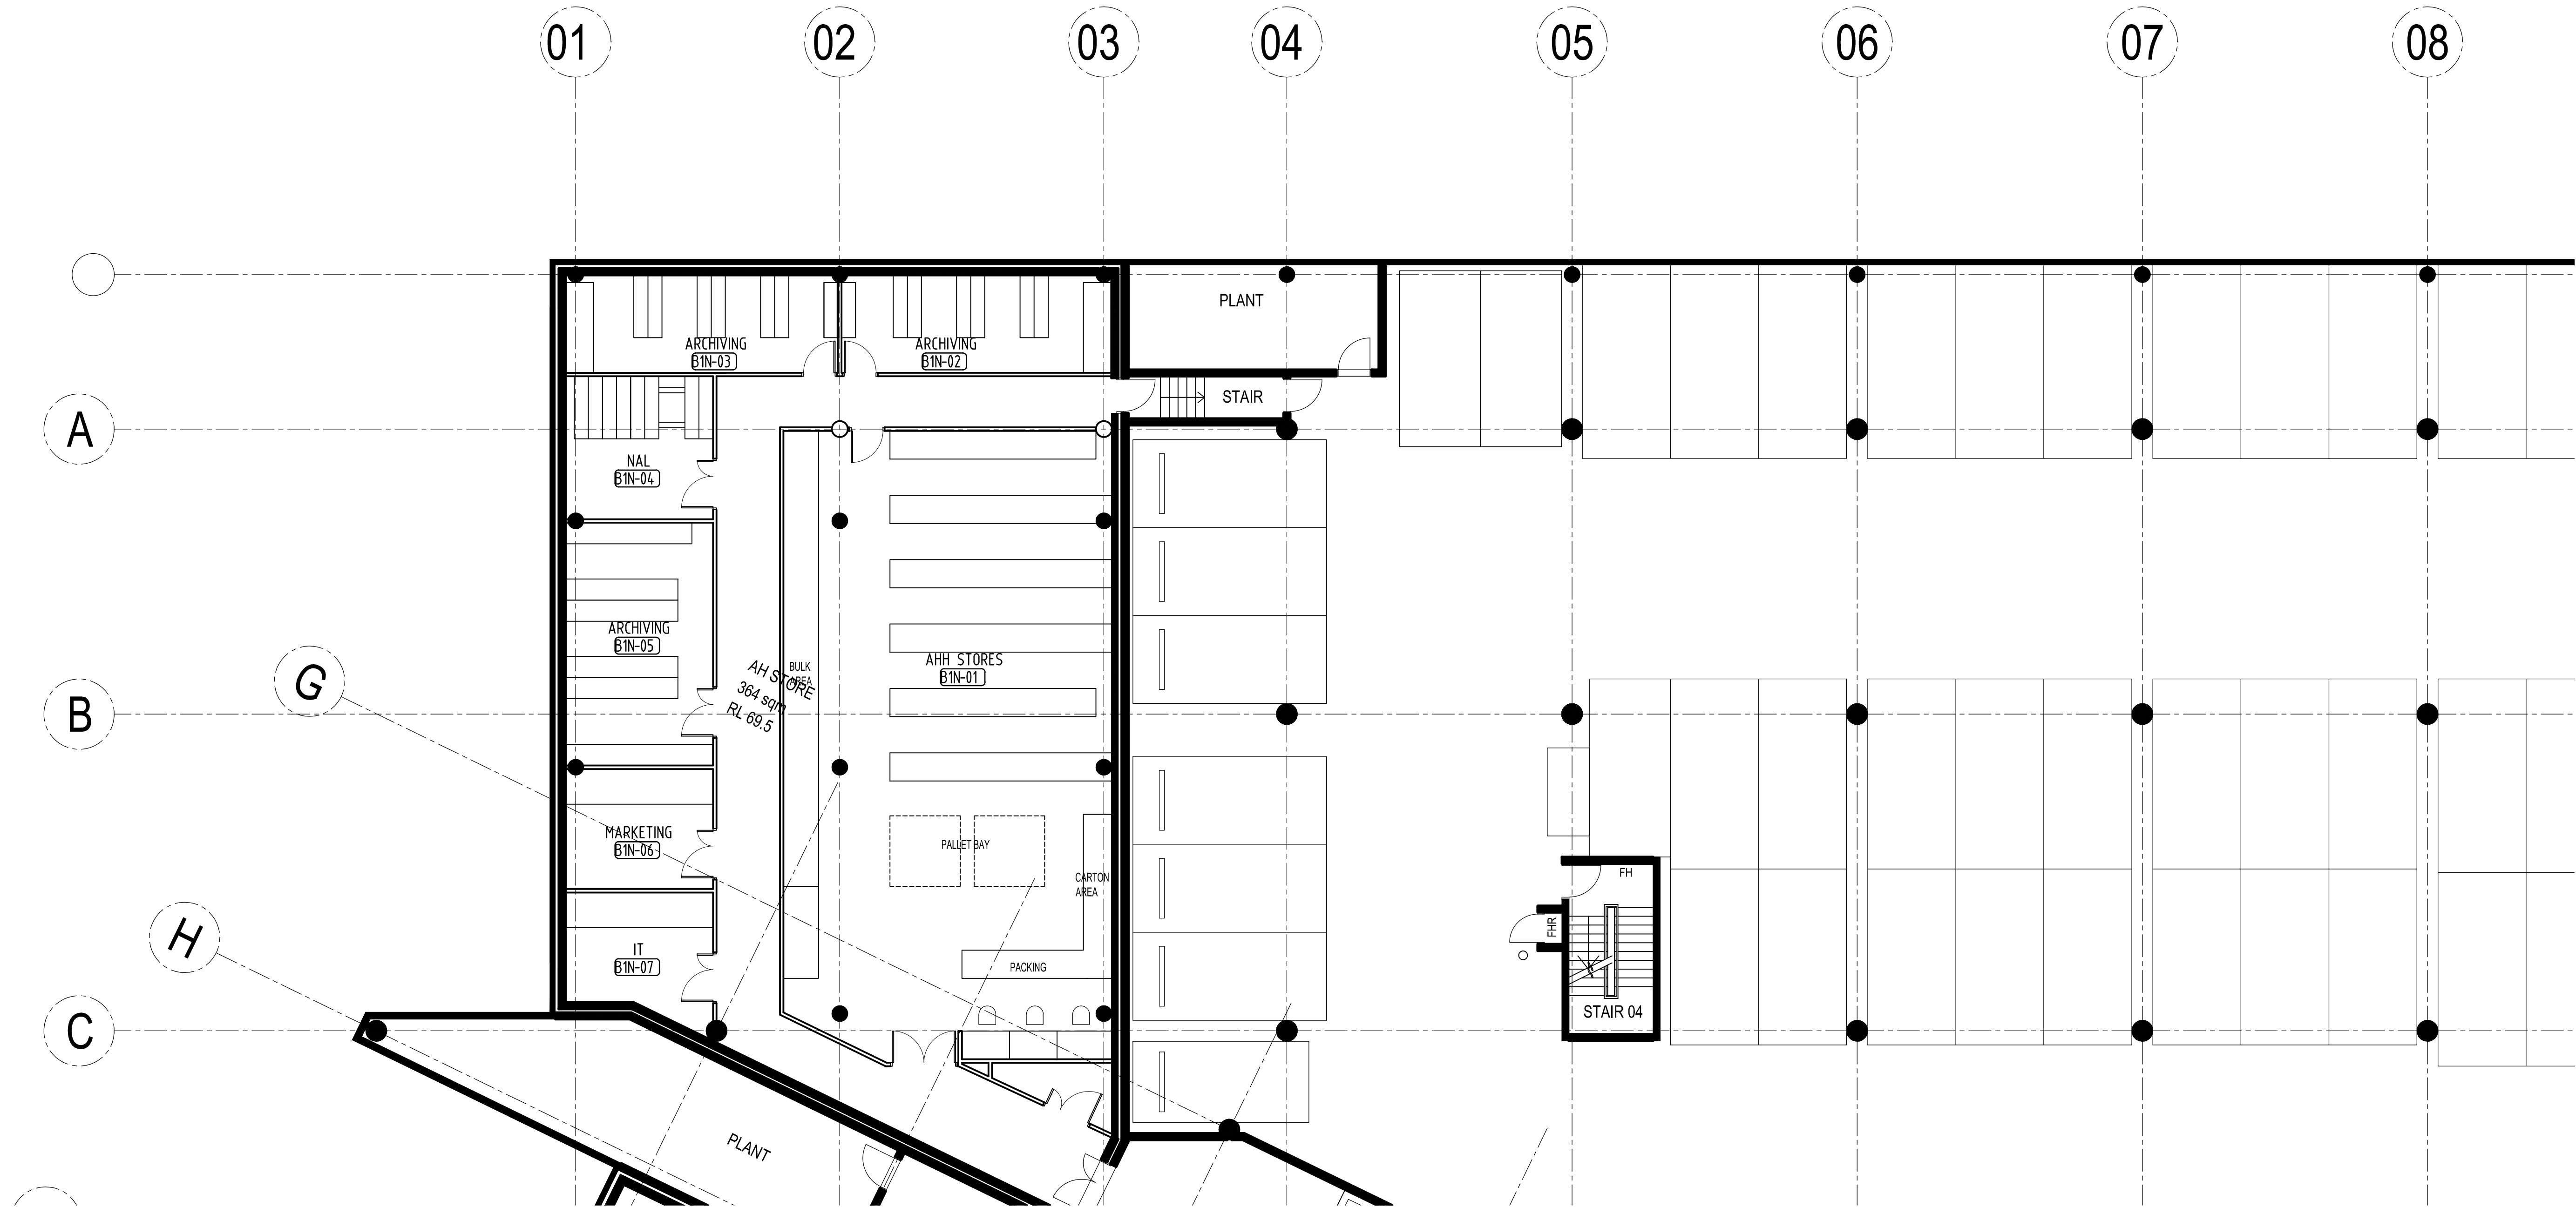

general legend:

WALLS & PARTITIONS INDICATED AS SOLID AND HATCHED AREAS DENOTES WORKS IN BASE BUILDING ARCHITECTURAL SCOPE - REFER TO PERUMAL PEDAVOLI ARCHITECTS DOCUMENTATION

rev	date	amendment	by co-ord	rev	date	amendment	by co-ord	rev	date	amendment	by co-ord
-	31.05.10	ISSUE FOR TENDER	JXQ AG								

geyer

www.geyer.com.au

Brisbane

Melbourne

Perth

Sydney

Singapore

Wellington

Strategy

Workplace

Retail

Hospitality

Public Spaces

Level 7 24 York Street

Sydney New South Wales

2000 Australia

Telephone +61 2 9248 3222

Facsimile +61 2 9248 3288

All dimensions are in millimetres. Verify all dimensions on site prior to commencement of any work. Do not scale off drawing. Copyright remains the property of this office.

Geyer Pty Ltd shall not be liable for any use by the Client or its appointee of any of the documents for any purpose other than that for which the same were prepared by or on behalf of Geyer Pty Ltd.

approved: CL/PC	initials	date	OR	initials	date	north	scale
							1:100 @ (A1)
project						drawing	
AUSTRALIAN HEARING SERVICES AUSTRALIAN HEARING HUB MACQUARIE UNIVERSITY						LEVEL B1 NORTH GENERAL ARRANGEMENT PLAN	
date	drawn	project co-ordinator	project number	drawing number	revision		
19-05-2010	JOM	AG	100749	AHH-IDE-AD_01_0B1	-		