

AHH BASEMENT 2 INDICATIVE LAYOUT

21.09.10


SCALE 1:200 @ A1



AHH CAR SPACES (109 SPACES)



VISITORS CAR SPACES (54 SPACES)

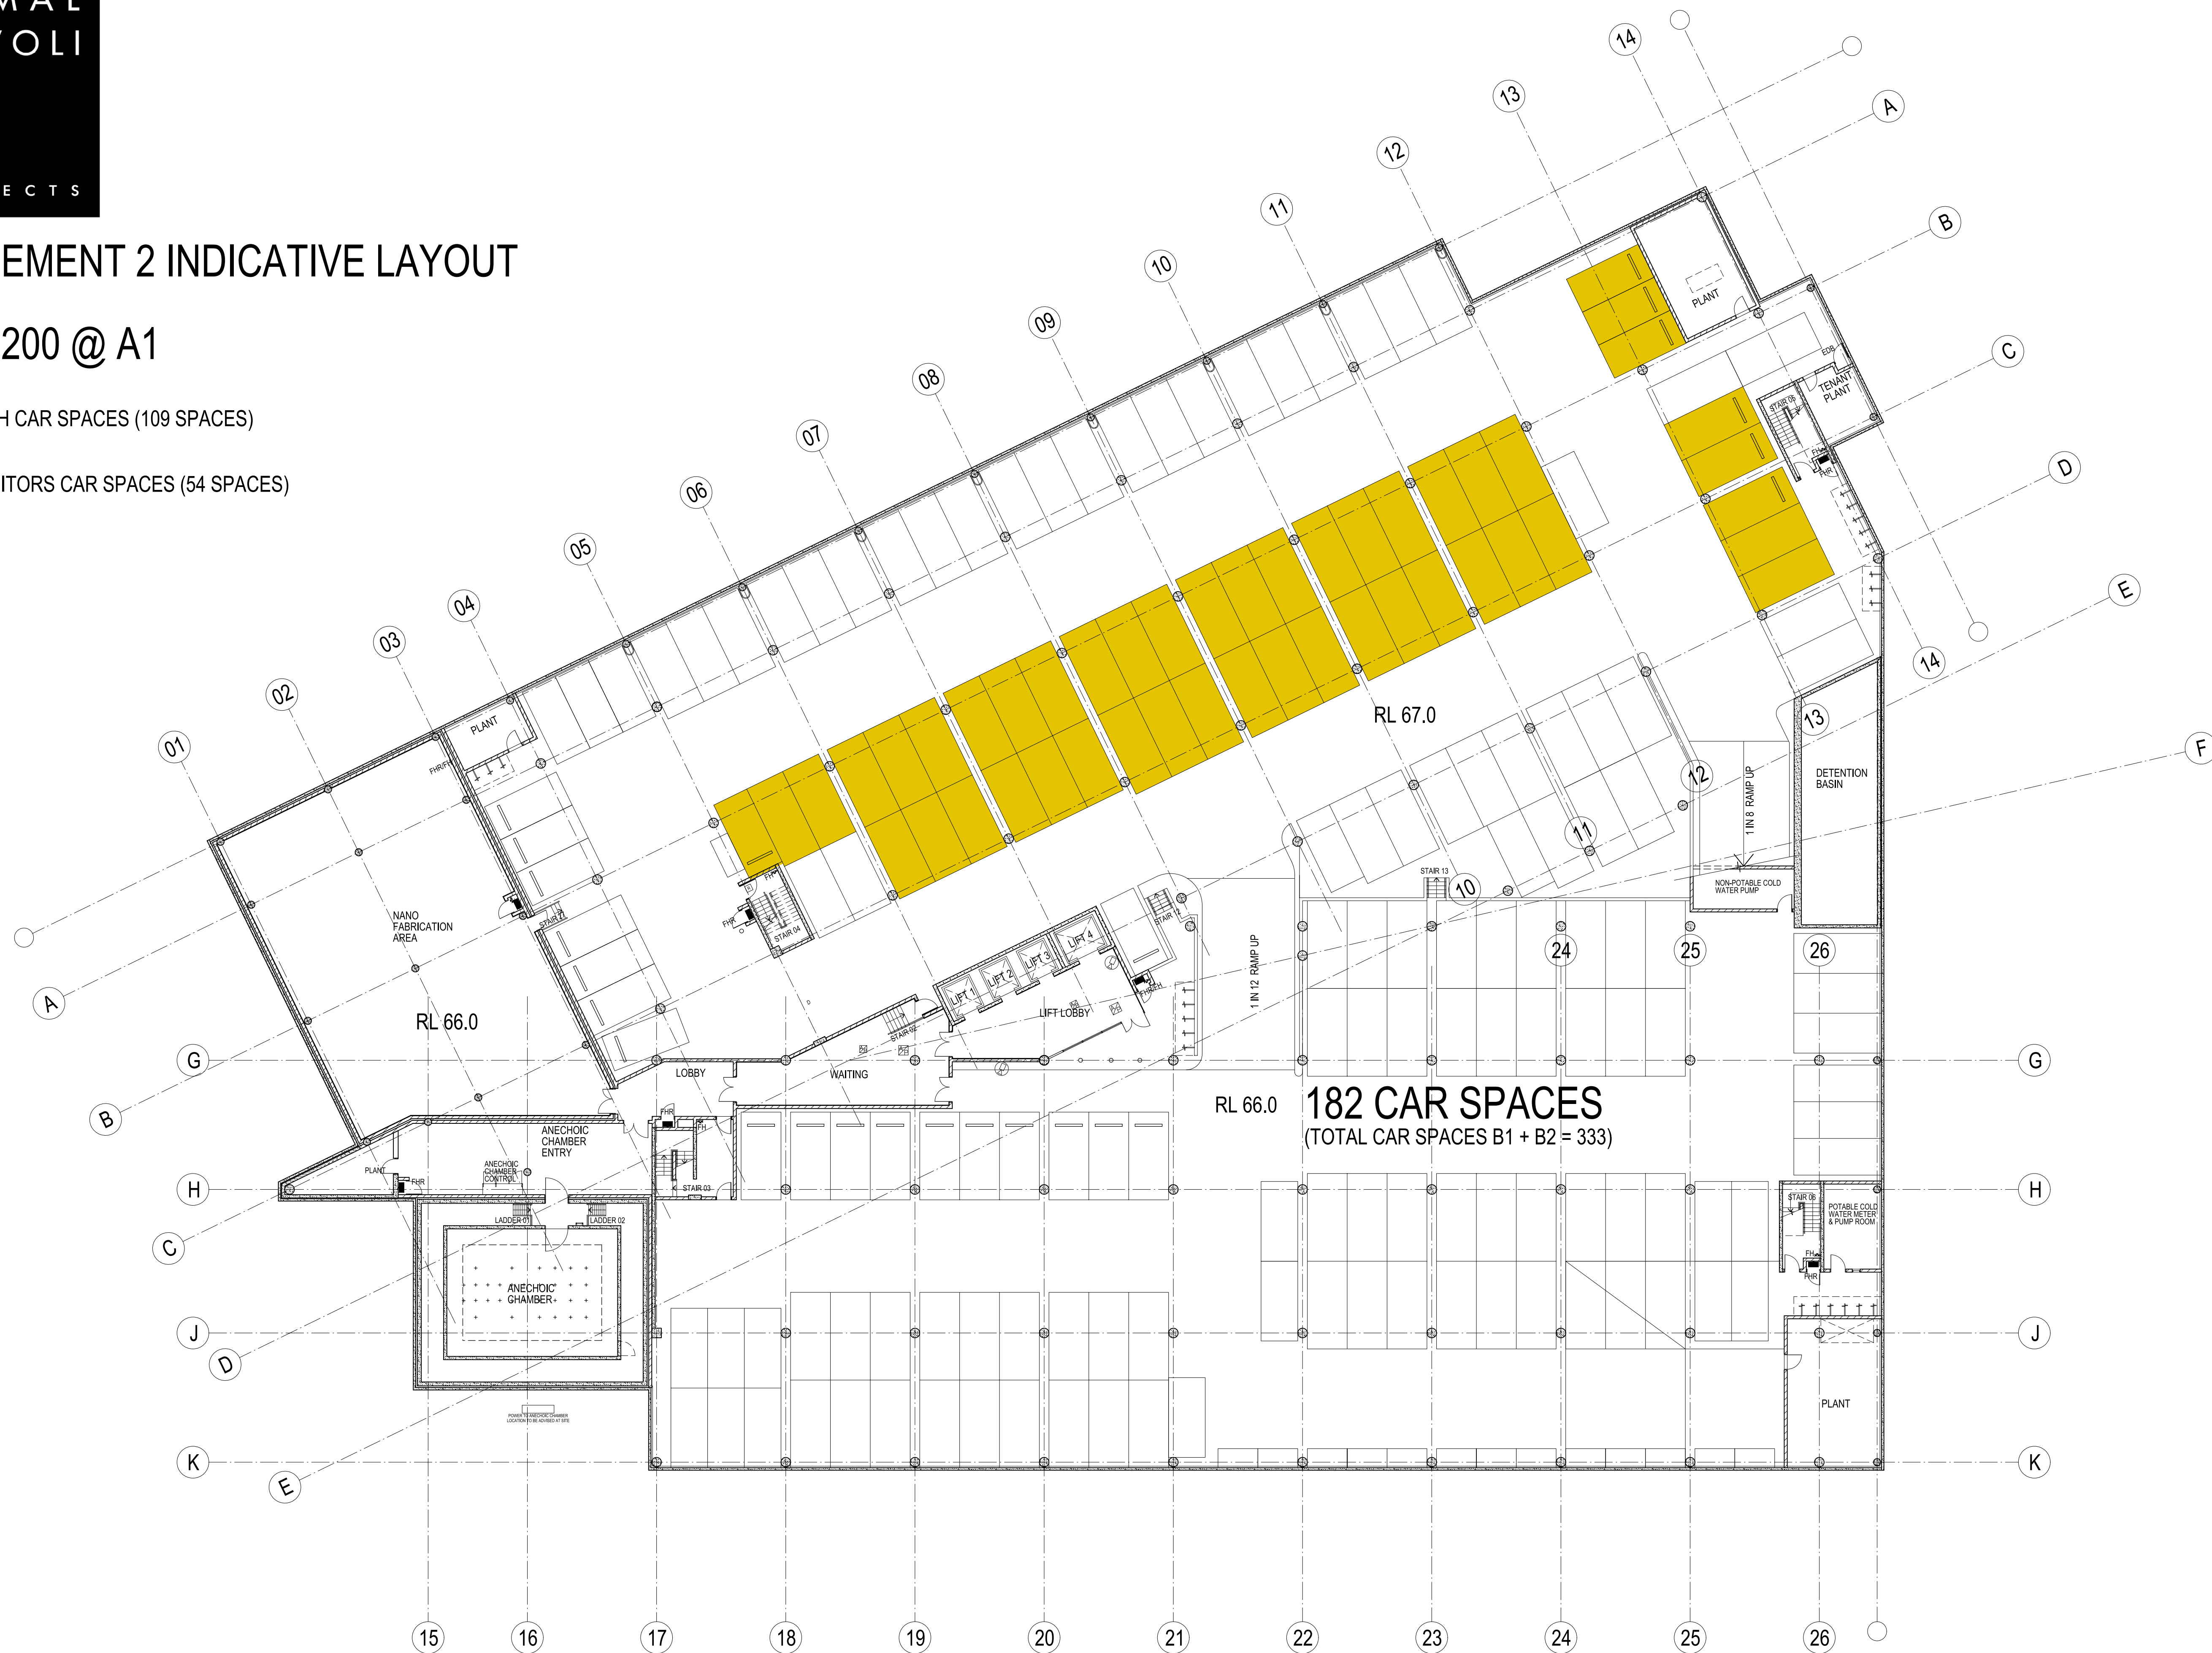

AHH BASEMENT 1 INDICATIVE LAYOUT
21.09.10
SCALE 1:200 @ A1

AHH CAR SPACES (109 SPACES)

VISITORS CAR SPACES (54 SPACES)

