


THIS DOCUMENT IS THE COPYRIGHT OF RICE DAUBNEY ARCHITECTS PTY LTD. ALL INFORMATION CONTAINED ON THIS DOCUMENT IS TO BE CHECKED AND VERIFIED ON SITE. IN THE EVENT OF DISCREPANCIES REFER TO ARCHITECT PRIOR TO COMMENCEMENT OF THE WORK. DO NOT SCALE DRAWINGS MANUALLY OR ELECTRONICALLY.


KEY PLAN / SECTION

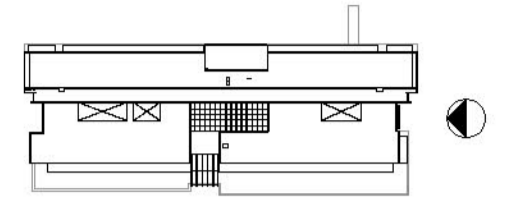

LEGEND

00	ISSUE FOR PART 3A APPLICATION	SEE BELOW	18.06.10

- A CERAMIC CLADDING TILES
COLOUR: UMBRA GREY
- B CERAMIC CLADDING LOUVRES
COLOUR: UMBRA GREY
- C PRECAST POLISHED CONCRETE PANELS
COLOUR: CONCRETE GREY
- D PRECAST POLISHED CONCRETE BLADES
COLOUR: CONCRETE GREY
- E ANODISED ALUMINIUM CLADDING, CONCEALED FIXED,
COLOUR: TITANIUM, SATIN FINISH
- F ANODISED ALUMINIUM CLADDING, STANDING SEAM JOINTS,
COLOUR: QUARTZ ZINC, SATIN FINISH
- G ANODISED ALUMINIUM PREFORMED PANELS
COLOUR: TITANIUM, SATIN FINISH
- H ANODISED ALUMINIUM AEROFOL VERTICAL LOUVRES
COLOUR: SPANISH SILVER
- I ANODISED ALUMINIUM AEROFOL HORIZONTAL LOUVRES
COLOUR: SPANISH SILVER
- J METAL LOUVRES POLYESTER POWDER COATED
COLOUR: GUN METAL GREY
- K ROLLER SHUTTER POLYESTER POWDER COATED
COLOUR: GUN METAL GREY
- L LOW E FRAMELESS GLASS PIN FIXED TO METAL STRUCTURE
- M LOW E FRAMELESS FRITTED GLASS PIN FIXED TO STEEL STRUCTURE
- N LOW E DOUBLE GLAZED CURTAIN WALL PANEL WITH VISION GLASS TO SHADOW BOX, UNCAPPED SYSTEM
- O LOW E DOUBLE GLAZED CURTAIN WALL PANEL WITH VISION GLASS TO SHADOW BOX AND EXPRESSED HORIZONTAL TRANSOMS
- P CLEAR FRITTED GLASS SCREEN PIN FIXED TO SUPPORTING STRUCTURE, 600MM OFFSET FROM MAIN FACADE
- Q CLEAR GLASS AND ANODISED ALUMINIUM PERFORATED PANELS TO MAIN ENTRY AWNING
- R CLEAR FRAMELESS GLASS AWNING WITH STEEL STRUCTURE
- S ALUMINIUM METAL CLADDED AWNING, CONCEALED FIXED
- T ENTRY LOBBY BOX IN FRAMELESS CLEAR GLASS PIN FIXED TO STEEL STRUCTURE
- U ALUMINIUM FULL HEIGHT STAKING DOORS
- V OFF-FORM CONCRETE LIFT SHAFT

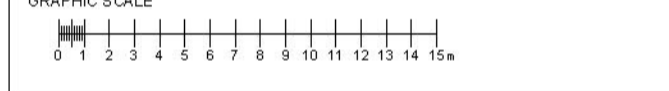

QUANTITY SURVEYOR

RIDER LEVETT BUCKNALL
 LEVELS 41 MCLAREN STREET
 NORTH SYDNEY 2060
 P: 02 9922 2277
 F: 02 9957 4197
 www.rlb.com

SERVICES ENGINEER
SINCLAIR KNIGHT MERZ
 SKM 100 CHRISTIE STREET
 ST LEONARDS 2065
 P: 02 9928 2100
 www.skm.com

STRUCTURAL ENGINEER
SCP CONSULTING
 LEVEL 2 DANCHEN HOUSE 507 KENT STREET
 SYDNEY 2009
 P: 02 9387 8312
 F: 02 9281 5874
 www.scpconsult.com.au

PROJECT DIRECTOR
CAPITAL INSIGHT
 LEVEL 6 77 BERRY STREET
 NORTH SYDNEY 2155
 P: 02 9955 2300
 F: 02 9955 5574
 www.capitalinsight.com.au

CLIENT
LIFEHOUSE
 PO BOX M5 MISSENDEN ROAD
 CAMPERDOWN 2050
 P: 02 9515 0018
 www.lifehouse.org.au

ARCHITECTS
RICE DAUBNEY
 ANALYSING CREATING AND IMPLEMENTING ARCHITECTURE
 110 WALKER STREET | NORTH SYDNEY 2060
 T: 02 9956 2666 | F: 02 9959 3015
 rd@ricedaubney.com.au | www.ricedaubney.com.au
 We like daubney grain (c) 2009 Mr. John T. Rice 2009
 rice daubney trading trust - abn 98 000 304 992

PROJECT:
The Chris O'Brien Lifehouse at RPA Stg A / B1
 119 - 143 MISSENDEN ROAD
 CAMPERDOWN
 SYDNEY, NSW, 2050

DRAWING TITLE:
**GA ELEVATIONS
 NORTH ELEVATION**

SCALE	DRAWN	CHECKED
AS SHOWN	SA/SG	SA

PROJECT NUMBER	DRAWING NUMBER	ISSUE
08500	DA1501	00

- SFL 77.100 ROOF
- SFL 73.400 LEVEL 09
- SFL 69.700 LEVEL 08
- SFL 65.800 LEVEL 07
- SFL 61.900 LEVEL 06
- SFL 58.000 LEVEL 05
- SFL 54.100 LEVEL 04
- SFL 49.600 LEVEL 03
- SFL 45.400 LEVEL 02
- SFL 41.200 LEVEL 01
- SFL 36.200 ND FLOOR



NORTH ELEVATION

@ A1 - 1:300