


THIS DOCUMENT IS THE COPYRIGHT OF RICE DAUBNEY (NSW) PTY. LTD.
ALL INFORMATION ILLUSTRATED ON THIS DOCUMENT IS TO BE CHECKED AND VERIFIED ON SITE.
IN THE EVENT OF DISCREPANCIES REFER TO ARCHITECT PRIOR TO COMMENCEMENT OF THE WORK.
DO NOT SCALE DRAWINGS MANUALLY OR ELECTRONICALLY.

KEY PLAN / SECTION

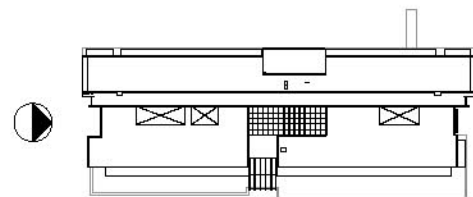


LEGEND

00	ISSUE FOR PART 3A APPLICATION	SEE BELOW	18.06.10
----	-------------------------------	-----------	----------

- A CERAMIC CLADDING TILES
COLOUR: UMBRA GREY
- B CERAMIC CLADDING LOUVRES
COLOUR: UMBRA GREY
- C PRECAST POLISHED CONCRETE PANELS
COLOUR: CONCRETE GREY
- D PRECAST POLISHED CONCRETE BLADES
COLOUR: CONCRETE GREY
- E ANODISED ALUMINUM CLADDING, CONCEALED FIXED,
COLOUR: TITANIUM, SATIN FINISH
- F ANODISED ALUMINUM CLADDING, STANDING SEAM JOINTS,
COLOUR: QUARTZ ZINC, SATIN FINISH
- G ANODISED ALUMINUM PREFORMED PANELS
COLOUR: TITANIUM, SATIN FINISH
- H ANODISED ALUMINUM AEROFOIL VERTICAL LOUVRES
COLOUR: SPANISH SILVER
- I ANODISED ALUMINUM AEROFOIL HORIZONTAL LOUVRES
COLOUR: SPANISH SILVER
- J METAL LOUVRES POLYESTER POWDER COATED
COLOUR: GUN METAL GREY
- K ROLLER SHUTTER POLYESTER POWDER COATED
COLOUR: GUN METAL GREY
- L LOW E FRAMELESS GLASS PIN FIXED TO METAL STRUCTURE
- M LOW E FRAMELESS FRITTED GLASS PIN FIXED TO STEEL
STRUCTURE
- N LOW E DOUBLE GLAZING CURTAINWALL PANEL WITH VISION
GLASS TO SHADOW BOX, UNCAAPPED SYSTEM
- O LOW E DOUBLE GLAZING CURTAINWALL PANEL WITH VISION
GLASS TO SHADOW BOX AND EXPRESSED HORIZONTAL
TRANSOMS
- P CLEAR FRITTED GLASS SCREEN PIN FIXED TO SUPPORTING
STRUCTURE, 600mm OFFSET FROM MAIN FACADE
- Q CLEAR GLASS AND ANODISED ALUMINUM PREFORMED
PANELS TO MAIN ENTRY AWNING
- R CLEAR FRAMELESS GLASS AWNING WITH STEEL STRUCTURE
- S ALUMINUM METAL CLADDED AWNING, CONCEALED FIXED
- T ENTRY LOBBY BOX (IN FRAMELESS CLEAR GLASS PIN FIXED TO
STEEL STRUCTURE)
- U ALUMINUM FULL HEIGHT STAKING DOORS
- V OFF-FORM CONCRETE LIFT SHAFT

GRAPHIC SCALE

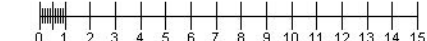

QUANTITY SURVEYOR

RIDER LEVETT BUCKNALL

LEVEL 5 41 MCLAREN STREET
NORTH SYDNEY 2060

P: 02 9922 2277
F: 02 9957 4197
www.rlb.com

RLB

SERVICES ENGINEER

SINCLAIR KNIGHT MERZ

SKM 100 CHRISTIE STREET
ST LEONARDS 2065

P: 02 9928 2100
www.skm.com

SKM

STRUCTURAL ENGINEER

SCP CONSULTING

LEVEL 2 DANCHE HOUSE 507 KENT STREET
SYDNEY 2000

P: 02 9287 8312
F: 02 9281 5871
www.scpconsult.com.au



PROJECT DIRECTOR

CAPITAL INSIGHT

LEVEL 6 77 BERRY STREET
NORTH SYDNEY 2155

P: 02 9955 2300
F: 02 9955 5574
www.capitalinsight.com.au



CLIENT

LIFEHOUSE

PO BOX M5 MISSENDEN ROAD
CAMPERDOWN 2050

P: 02 9515 6016
www.lifehouse.org.au



ARCHITECTS

RICE DAUBNEY
ANALYSING CREATING AND
IMPLEMENTING ARCHITECTURE

110 WALKER STREET | NORTH SYDNEY 2060
T: 02 9956 2886 | F: 02 9959 3015
rd@ricedaubney.com.au | www.ricedaubney.com.au
the rice daubney group (consolidated) Pty Ltd abn 77 001 250 769
rice daubney trading trust abn 96 880 304 663



PROJECT:

The Chris O'Brien Lifehouse at RPA Stg A / B1
119 - 143 MISSENDEN ROAD
CAMPERDOWN
SYDNEY, NSW, 2050

DRAWING TITLE

GA ELEVATIONS
SOUTH ELEVATION

SCALE:	DRAWN:	CHECKED:
AS SHOWN	SA/SG	SA

PROJECT NUMBER:	DRAWING NUMBER:	ISSUE:
08500	DA1502	00

- SFL 77.100
ROOF
- SFL 73.400
LEVEL 09
- SFL 69.700
LEVEL 08
- SFL 65.800
LEVEL 07
- SFL 61.900
LEVEL 06
- SFL 58.000
LEVEL 05
- SFL 54.100
LEVEL 04
- SFL 49.600
LEVEL 03
- SFL 45.400
LEVEL 02
- SFL 41.200
LEVEL 01
- SFL 36.200
ND FLOOR



SOUTH ELEVATION

@ A1 - 1:300