


THIS DOCUMENT IS THE COPYRIGHT OF RICE DAUBNEY ARCHITECTURE PTY LTD. ALL INFORMATION AND MATERIALS ON THIS DOCUMENT IS TO BE CHECKED AND VERIFIED ON SITE. IN THE EVENT OF DISCREPANCIES REFER TO ARCHITECT PRIOR TO COMMENCEMENT OF THE WORK. DO NOT SCALE DRAWINGS MANUALLY OR ELECTRONICALLY.


KEY PLAN / SECTION

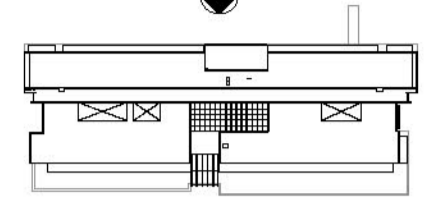

LEGEND

| 00 | ISSUE FOR PART 3A APPLICATION | SEE BELOW | 18.06.10 |
|----|-------------------------------|-----------|----------|
| | | | |

- A CERAMIC CLADDING TILES
COLOUR: UMBRA GREY
- B CERAMIC CLADDING LOUVRES
COLOUR: UMBRA GREY
- C PRECAST POLISHED CONCRETE PANELS
COLOUR: CONCRETE GREY
- D PRECAST POLISHED CONCRETE BLADES
COLOUR: CONCRETE GREY
- E ANODISED ALUMINIUM CLADDING, CONCEALED FIXED,
COLOUR: TITANIUM, SATIN FINISH
- F ANODISED ALUMINIUM CLADDING, STANDING BEAM JOINTS,
COLOUR: QUARTZ ZINC, SATIN FINISH
- G ANODISED ALUMINIUM PREFORMED PANELS
COLOUR: TITANIUM, SATIN FINISH
- H ANODISED ALUMINIUM AEROFOL VERTICAL LOUVRES
COLOUR: SPANISH SILVER
- I ANODISED ALUMINIUM AEROFOL HORIZONTAL LOUVRES
COLOUR: SPANISH SILVER
- J METAL LOUVRES POLYESTER POWDER COATED
COLOUR: SUN METAL GREY
- K ROLLER SHUTTER POLYESTER POWDER COATED
COLOUR: SUN METAL GREY
- L LOW E FRAMELESS GLASS PIN FIXED TO METAL STRUCTURE
- M LOW E FRAMELESS GLAZING GLASS PIN FIXED TO STEEL STRUCTURE
- N LOW E DOUBLE GLAZING CURTAIN WALL PANEL WITH VISION GLASS TO SHADOW BOX, UNCAPPED SYSTEM
- O LOW E DOUBLE GLAZING CURTAIN WALL PANEL WITH VISION GLASS TO SHADOW BOX AND EXPRESSED HORIZONTAL TRANSOMS
- P CLEAR FRITTED GLASS SCREEN PIN FIXED TO SUPPORTING STRUCTURE, 600mm OFFSET FROM MAIN FACADE
- Q CLEAR GLASS AND ANODISED ALUMINIUM PREFORMED PANELS TO MAIN ENTRY AWNING
- R CLEAR FRAMELESS GLASS AWNING WITH STEEL STRUCTURE
- S ALUMINIUM METAL CLADDED AWNING, CONCEALED FIXED
- T ENTRY LOBBY BOX IN FRAMELESS CLEAR GLASS PIN FIXED TO STEEL STRUCTURE
- U ALUMINIUM FULL HEIGHT STAIRING DOORS
- V OFF-FORM CONCRETE LIFT SHAFT

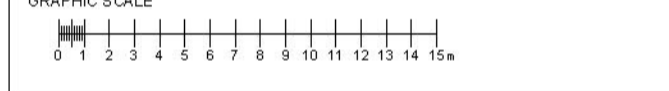

QUANTITY SURVEYOR

RIDER LEVETT BUCKNALL
 LEVEL 5 41 MCLAREN STREET
 NORTH SYDNEY 2060
 P: 02 9822 2277
 F: 02 9857 4187
 www.rlb.com

SERVICES ENGINEER
SINCLAIR KNIGHT MERZ
 SKM 100 CHRISTIE STREET
 ST LEONARDS 2065
 P: 02 9528 2100
 www.skm.com

STRUCTURAL ENGINEER
SCP CONSULTING
 LEVEL 2 DANCHEN HOUSE 507 KENT STREET
 SYDNEY 2000
 P: 02 9287 8312
 F: 02 9281 5874
 www.scpconsult.com.au

PROJECT DIRECTOR
CAPITAL INSIGHT
 LEVEL 8 77 BERRY STREET
 NORTH SYDNEY 2155
 P: 02 9455 2300
 F: 02 9455 5574
 www.capitalinsight.com.au

CLIENT
LIFEHOUSE
 PO BOX M5 MISSENDEN ROAD
 CAMPERDOWN 2050
 P: 02 9515 8018
 www.lifehouse.org.au

ARCHITECTS
RICE DAUBNEY
 ANALYSING CREATING AND IMPLEMENTING ARCHITECTURE
 110 WALKER STREET | NORTH SYDNEY 2060
 T: 02 9559 2666 | F: 02 9559 3015
 rd@ricedaubney.com.au | www.ricedaubney.com.au
 We have another great design for you. Call 71 000 300 700
 rice.daubney@design.com.au | 02 95 500 304 902

PROJECT:
The Chris O'Brien Lifehouse at RPA Stg A / B1
 119 - 143 MISSENDEN ROAD
 CAMPERDOWN
 SYDNEY, NSW, 2050

DRAWING TITLE:
**GA ELEVATIONS
 WEST ELEVATION**

| SCALE: | DRAWN: | CHECKED: |
|-----------------|-----------------|----------|
| AS SHOWN | SA/SG | SA |
| PROJECT NUMBER: | DRAWING NUMBER: | ISSUE: |
| 08500 | DA1504 | 00 |



WEST ELEVATION

@ A1 - 1:300