


NORTH POINT

THIS DOCUMENT IS THE COPYRIGHT OF RICE DAUBNEY ARCHITECTS PTY LTD. ALL INFORMATION ILLUSTRATED ON THIS DOCUMENT IS TO BE CHECKED AND VERIFIED ON SITE. IN THE EVENT OF DISCREPANCIES REFER TO ARCHITECT PRIOR TO COMMENCEMENT OF THE WORK. POINT SCALE DRAWINGS MANUALLY OR ELECTRONICALLY.


KEY PLAN / SECTION

REV	DESCRIPTION OF CHANGE	DRAWN	CHECK	DATE
00	ISSUE FOR PART 3A APPLICATION	SEE BELOW		18.06.10

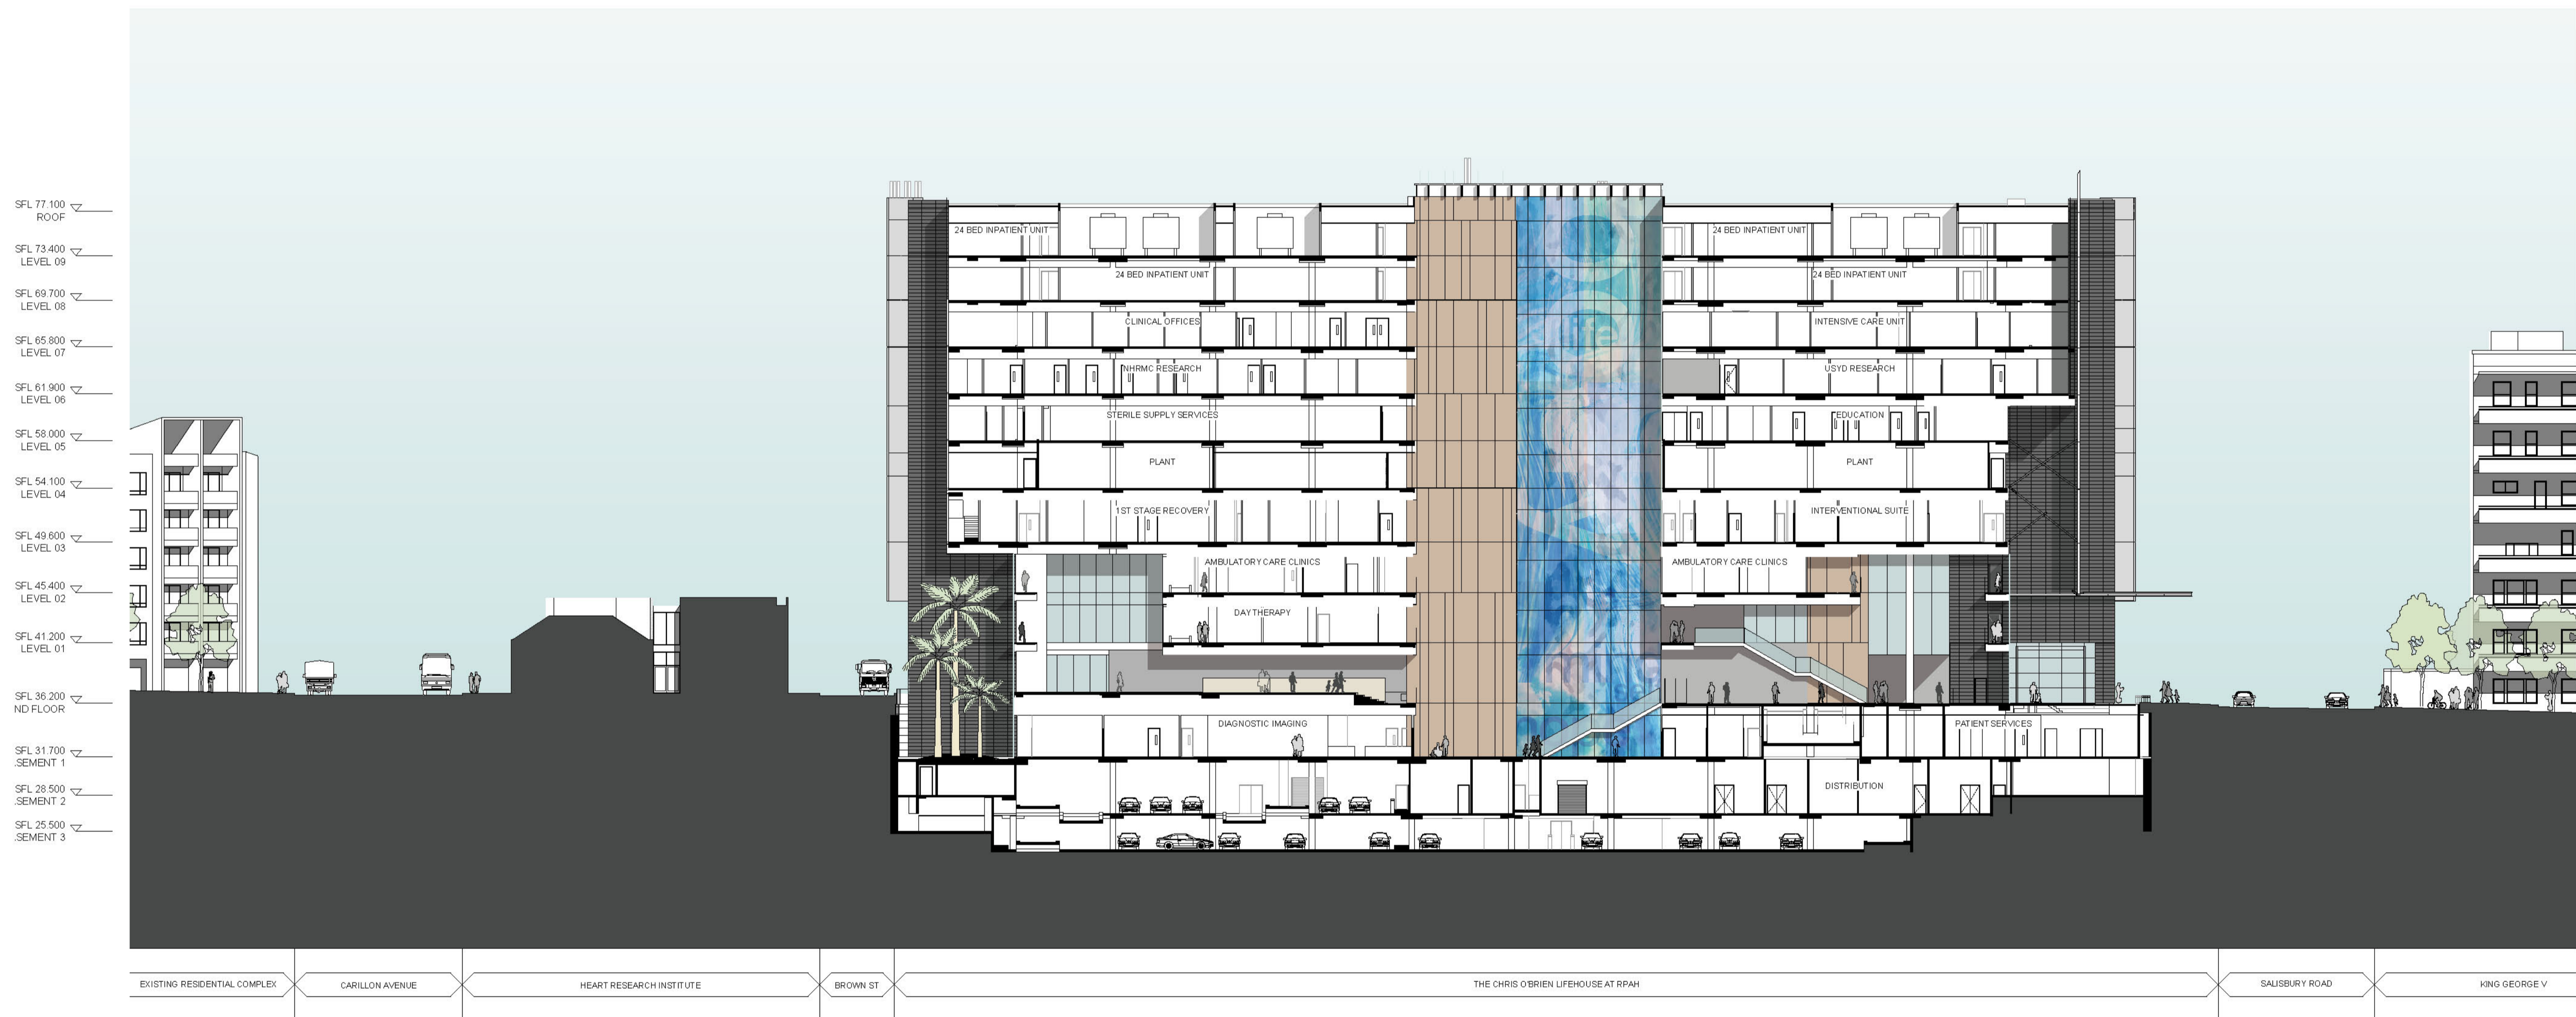

SECTION 1-1

@ A1 - 1:300

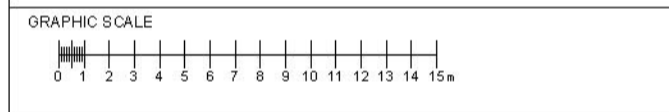

QUANTITY SURVEYOR

RIDER LEVETT BUCKNALL

LEVEL 5 41 MCLAREN STREET
NORTH SYDNEY 2060

P: 02 9822 2277
F: 02 9857 4187
www.rlbc.com

SERVICES ENGINEER

SINCLAIR KNIGHT MERZ

SKM 100 CHRISTIE STREET
ST LEONARDS 2065

P: 02 9928 2100
www.skm.com

STRUCTURAL ENGINEER

SCP CONSULTING

LEVEL 2 DANCHEN HOUSE 507 KENT STREET
SYDNEY 2000

P: 02 9387 8312
F: 02 9281 5874
www.scpconsulting.com.au

PROJECT DIRECTOR

CAPITAL INSIGHT

LEVEL 8 77 BERRY STREET
NORTH SYDNEY 2155

P: 02 9855 2300
F: 02 9855 5574
www.capitalinsight.com.au

CLIENT

LIFEHOUSE

PO BOX 165 MISSENDEN ROAD
CAMPERDOWN 2050

P: 02 9515 8818
www.lifehouse.org.au

ARCHITECTS

RICE DAUBNEY
ANALYSING CREATING AND IMPLEMENTING ARCHITECTURE

110 WALKER STREET | NORTH SYDNEY 2060
T: 02 9856 2866 | F: 02 9859 3315
rd@ricedaubney.com.au | www.ricedaubney.com.au
We like quality. great design. fast. job. 77 000 300 700
rice.daubney@adgroup.com.au | 08 000 304 992

PROJECT:

The Chris O'Brien Lifehouse at RPA Stg A / B1
119 - 143 MISSENDEN ROAD
CAMPERDOWN
SYDNEY, NSW, 2050

DRAWING TITLE:

GA SECTIONS
SECTION 1-1

SCALE	DRAWN	CHECKED
AS SHOWN	FF/SA	SA
PROJECT NUMBER	DRAWING NUMBER	ISSUE
08500	DA1601	00