

NO BOUNDARY SURVEY HAS BEEN UNDERTAKEN.

SERVICES SHOWN ARE INDICATIVE ONLY. POSITIONS ARE BASED ON SURFACE INDICATOR(S) AND UNDERGROUND SERVICE LINES LOCATED BY DURKIN CONSTRUCTIONS LOCATED DURING FIELD SURVEY. CONFIRMATION OF THE EXACT POSITION SHOULD BE MADE TO THE RELEVANT AUTHORITIES PRIOR TO ANY EXCAVATION WORK. SERVICES MAY EXIST WHICH ARE NOT SHOWN. REFERENCE SHOULD BE MADE TO DURKIN'S UTILITY LOCATIONS REPORT FOR THE SITE DATED 23.10.2009

VARIOUS SERVICES ALSO LIE WITHIN THE UNDERGROUND PEDESTRIAN TUNNEL

EXCEPT WHERE SHOWN NO UNDERGROUND SERVICES HAVE BEEN SURVEYED WITHIN LOT 78 DP 866035 OR WITHIN CARILLION AVENUE

NO ATTEMPT HAS BEEN MADE TO SURVEY SERVICES WITHIN OR UNDER THE BASEMENT OF THE SUBJECT AREA


LEVELS ARE BASED ON AUSTRALIAN HEIGHT DATUM (AHD) USING PM 53461 WITH RL OF 38.744m (ACC B2) LOCATED AT INTERSECTION MISSENDEN ROAD & BROWN STREET

ORIGIN OF CO-ORDINATES SSM 40276

THE INFORMATION SHOWN IN GREY COLOUR HAS BEEN TAKEN FROM A PREVIOUS SURVEY DATED 29.04.1997

U/S DENOTES UNDERSIDE
TK DENOTES TOP OF KERB

0.250 DENOTES ELECTRICITY DEPTH
0.250 DENOTES STORMWATER/SEWER DEPTH
0.250 DENOTES TELSTRA/OPTUS DEPTH
0.250 DENOTES GAS DEPTH
0.250 DENOTES UNKNOWN SERVICE LINE DEPTH

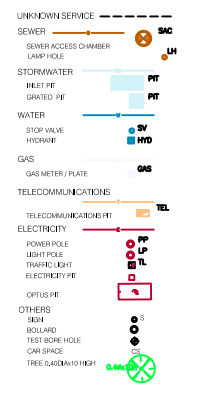

No.	DATE	REVISION DETAILS

PREPARED BY:

WheLans Insites

WheLans Insites Pty Ltd
ACN: 088 148 743

Level 12, 80 Clarence Street
Sydney, NSW 2000
DX 288 Sydney
T: 02 9234 5300
F: 02 9262 6511

insites.com.au

PREPARED FOR:

CAPITAL INSIGHT

PLAN SHOWING DETAIL AND LEVELS ROYAL PRINCE ALFRED HOSPITAL CAMPERDOWN	
ORIGINAL SIZE:	B1
SCALE: HOR: 1:200	VERT: 1:200
CO-ORDS: ISG	DATUM: AHD
DATE OF SURVEY: 28.10.2009	DATE OF PLAN: 30.10.2009
SURVEY: SC	DRAWN: PLH
CHECKED: SC	DATE: 30.10.2009
APPROVED: SC	DATE: 30.10.2009
JOB REF: G163SC	
CAD REF: G163-001.dwg	SHEET 1 OF 2 SHEETS

Z:\G163\G163-001.dwg, 2/14/2009 10:43:42 AM