


MATERIAL LEGEND

CD-5	Ceramic Tile: wall cladding panels Warm Grey colour	CONC-1	Precast concrete Off White colour	BAL-1	Glazed balustrade with stainless steel supports
CT-2	Ceramic Tile: wall cladding panels Charcoal colour : Profile 1	CONC-2	Off form concrete Warm Grey colour	VN-1	Timber veneer cladding
CD-7	Ceramic Tile: wall cladding panels Charcoal colour: Profile 2	CONC-3	Off form concrete Light Grey colour	G-7	Colourback Glass Light Grey
CD-7	Ceramic Tile: wall cladding panels Charcoal colour with glazed finish	W-1	Aluminium framed window with clear glass Charcoal colour		
CB-1	Ceramic battens: external screens Light Brown colour	W-2	Aluminium framed window with clear glass Copper colour		
CB-2	Ceramic battens: external screen Off White colour	W-3	Aluminium framed window with clear glass Natural anodised		
CB-3	Ceramic battens: external screens Charcoal colour	LVR-2	Operable louvred glazing system		
CD-2	Metal wall cladding panels Mid Grey colour	W-EX	Existing windows & glazed doors		
CD-11	Metal wall cladding panels Zinc colour	AW-1	Retractable fabric awning		
MP-3	Metal wall cladding panels Copper colour	AW-2	Glazed Awning and Steel Frame		
MP-4	Metal wall cladding panels Charcoal colour	AW-EX	Existing glazed awning		
T-1	Timber wall cladding	ST-EX	Existing sand stone cladding		
		SR-1	Metal roof sheeting Charcoal colour		



1 BLOCK D SOUTH FACADE
1 : 50

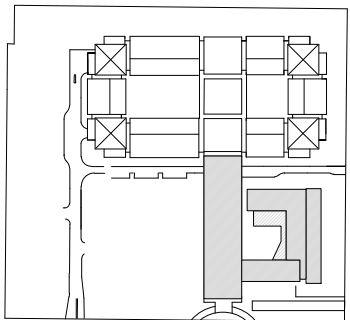

Scale 1:200

CONCEPTS AND INFORMATION CONTAINED IN THIS DRAWING ARE
COPYRIGHT AND MAY NOT BE REPRODUCED IN WHOLE OR PART OR
BY
ANY MEDIUM, WITHOUT THE WRITTEN PERMISSION OF JACKSON
TEECE.
DO NOT SCALE THIS DRAWING. USE FIGURED DIMENSIONS ONLY.
VERIFY ALL PROJECT DIMENSIONS BEFORE COMMENCING ON-SITE
WORK OR
OFF-SITE FABRICATION. NOTIFY JACKSON TEECE OF ANY
DISCREPANCIES AND SEEK INSTRUCTIONS.

ISSUE NO.	DESCRIPTION	APPROVED	DATE
1	Modification Application	MA	30.11.2016

CONSULTANTS

PROJECT MANAGER
EQUITY DEVELOPMENT MANAGEMENT
SUITE 201, LEVEL 2, 22-24 ATCHISON RD, ST LEONARDS NSW 2065
T:(02) 9439 4220 E:priddell@equitydm.com.au
E:twallis@equitydm.com.au

STRUCTURAL / CIVIL ENGINEER
TAYLOR THOMPSON WHITTING
3, 48 CHANDOS STREET ST LEONARDS NSW 2065
T:(02) 9439 7288 E:robert.mackellar@tw.com.au

ELECTRICAL / MECHANICAL ENGINEER
MEDLAND ENGINEERING
GROUND FLOOR 47 MURRAY STREET PYRMONT NSW 2009
T:(02) 9552 2022 E:cmeland@medland.com.au

HYDRAULIC ENGINEER / FIRE SERVICES
DP CONSULTING GROUP PTY LTD
78/89-97 JONES STREET ULTIMO NSW 2007
T:(02) 9211 5400 E:afaram@dpgroup.com.au

LANDSCAPE
OCULUS
LEVEL 1/5 WILSON STREET NEWTOWN NSW 2042
T:(02) 9557 5533 E:keith@oculus.info

ESD
CUNDALL
LEVEL 7/657 PACIFIC HIGHWAY ST LEONARDS NSW 2065
T:(02) 9424 7000 E:sydney@cundall.com.au

QUANTITY SURVEYOR
RIDER LEVETT BUCKNALL
LEVEL 19, 141 WALKER STREET NORTH SYDNEY NSW 2060
T:(02) 9922 2277 E:sean.fry@au.rlb.com

ACCESS
BLACKETT MAGUIRE & GOLDSMITH
SUITE 2.01, 22-36 MOUNTAIN STREET ULTIMO NSW 2007
T:(02) 9211 7777 E:aaron@bmplus.com.au

PLANNER
URBIS
TWR 2, LVL 23 DARLING PK/ 201 SUSSEX ST SYDNEY NSW 2000
T:(02) 8233 9900 E:psitruwick@urbis.com.au

ACOUSTICS
RENZO TONIN
LEVEL 1/ 418A ELIZABETH STREET SURRY HILLS NSW 2010
T:(02) 82180500 E:sydney@renzotonin.com.au



CLIENT

MONTEFIORE

PROJECT
PROJECT APPLICATION
MONTEFIORE AGED CARE FACILITY
BLOCK D - DEMENTIA WING
SIR MOSES MONTEFIORE JEWISH HOME
100-120 KING STREET AND
30-36 DANGAR STREET, RANDWICK

DRAWING TITLE
BLOCK D DETAILED ELEVATIONS


DATE	SCALE @ A1	DRAWN
01/07/16		Author
PROJECT NUMBER	DRAWING NUMBER	ISSUE
2014094	DA350	1

Jackson Teece
Lot 1, Pier 8-9, 23 Hickson Road
Walsh Bay NSW 2000 Australia
T 61 2 9290 2722 F 61 2 9290 1150
E sydney@jacksonteece.com


Jackson Teece Chesterman Wills Pty Ltd
Trading as Jackson Teece
ABN 15 083 837 290
Nominated Architect Ian Brodie (4275)

JACKSON TEECE

MATERIAL LEGEND					
CD-5	Ceramic Tile: wall cladding panels Warm Grey colour	CONC-1	Precast concrete Off White colour	BAL-1	Glazed balustrade with stainless steel supports
CT-2	Ceramic Tile: wall cladding panels Charcoal colour : Profile 1	CONC-2	Off form concrete Warm Grey colour	VN-1	Timber veneer cladding
CD-7	Ceramic Tile: wall cladding panels Charcoal colour: Profile 2	CONC-3	Off form concrete Light Grey colour	G-7	Colourback Glass Light Grey
CD-7	Ceramic Tile: wall cladding panels Charcoal colour with glazed finish	W-1	Aluminium framed window with clear glass Charcoal colour		
CB-1	Ceramic battens: external screens Light Brown colour	W-2	Aluminium framed window with clear glass Copper colour		
CB-2	Ceramic battens: external screen Off White colour	W-3	Aluminium framed window with clear glass Natural anodised		
CB-3	Ceramic battens: external screens Charcoal colour				
CD-2	Metal wall cladding panels Mid Grey colour	LVR-2	Opperable louvred glazing system		
CD-11	Metal wall cladding panels Zinc colour	W-EX	Existing windows & glazed doors		
MP-3	Metal wall cladding panels Copper colour	AW-1	Retractable fabric awning		
		AW-2	Glazed Awning and Steel Frame		
MP-4	Metal wall cladding panels Charcoal colour	AW-EX	Existing glazed awning		
		ST-EX	Existing sand stone cladding		
T-1	Timber wall cladding	SR-1	Metal roof sheeting Charcoal colour		

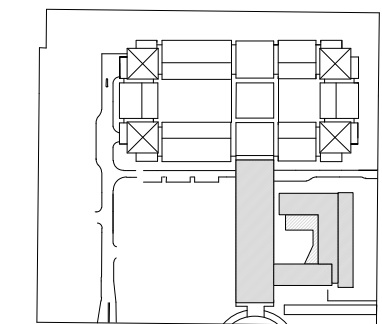

NORTH

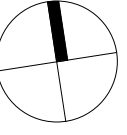

0510

Scale 1:200

CONCEPTS AND INFORMATION CONTAINED IN THIS DRAWING ARE COPYRIGHT AND MAY NOT BE REPRODUCED IN WHOLE OR PART OR BY ANY MEDIUM, WITHOUT THE WRITTEN PERMISSION OF JACKSON TEECE. DO NOT SCALE THIS DRAWING. USE FIGURED DIMENSIONS ONLY. VERIFY ALL PROJECT DIMENSIONS BEFORE COMMENCING ON-SITE WORK OR OFF-SITE FABRICATION. NOTIFY JACKSON TEECE OF ANY DISCREPANCIES AND SEEK INSTRUCTIONS.

ISSUE NO.	DESCRIPTION	APPROVED	DATE
1	Modification Application	MA	30.11.2016

CONSULTANTS

PROJECT MANAGER
EQUITY DEVELOPMENT MANAGEMENT
SUITE 201, LEVEL 2, 22-24 ATCHISON RD, ST LEONARDS NSW 2065
T:(02) 9439 4220 E:priddell@equitydm.com.au E:twallis@equitydm.com.au

STRUCTURAL / CIVIL ENGINEER
TAYLOR THOMPSON WHITTING
3, 48 CHANDOS STREET ST LEONARDS NSW 2065
T:(02) 9439 7288 E:robert.mackellar@tw.com.au

ELECTRICAL / MECHANICAL ENGINEER
MEDLAND ENGINEERING
GROUND FLOOR 47 MURRAY STREET PYRMONT NSW 2009
T:(02) 9552 2022 E:cmeland@medland.com.au

HYDRAULIC ENGINEER / FIRE SERVICES
DP CONSULTING GROUP PTY LTD
78/89-97 JONES STREET ULTIMO NSW 2007
T:(02) 9211 5400 E:afaram@dpgroup.com.au

LANDSCAPE
OCULUS
LEVEL 1/5 WILSON STREET NEWTOWN NSW 2042
T:(02) 9557 5533 E:keith@oculus.info

ESD
CUNDALL
LEVEL 7/657 PACIFIC HIGHWAY ST LEONARDS NSW 2065
T:(02) 8424 7000 E:sydney@cundall.com.au

QUANTITY SURVEYOR
RIDER LEVETT BUCKNALL
LEVEL 19, 141 WALKER STREET NORTH SYDNEY NSW 2060
T:(02) 9922 2277 E:sean.ily@au.rlb.com

ACCESS
BLACKETT MAGUIRE & GOLDSMITH
SUITE 2.01, 22-36 MOUNTAIN STREET ULTIMO NSW 2007
T:(02) 9211 7777 E:aaron@bmplusg.com.au

PLANNER
URBIS
TWR 2, LVL 23 DARLING PK/ 201 SUSSEX ST SYDNEY NSW 2000
T:(02) 6233 9900 E:psludwick@urbis.com.au

ACOUSTICS
RENZO TONIN
LEVEL 1/ 418A ELIZABETH STREET SURRY HILLS NSW 2010
T:(02) 82180500 E:sydney@renzotonin.com.au



CLIENT
MONTEFIORE

PROJECT
PROJECT APPLICATION
MONTEFIORE AGED CARE FACILITY
BLOCK D - DEMENTIA WING
SIR MOSES MONTEFIORE JEWISH HOME
100-120 KING STREET AND
30-36 DANGAR STREET, RANDWICK

DRAWING TITLE
BLOCK D DETAILED ELEVATIONS

DATE	SCALE @ A1	DRAWN
01/07/16		Author
PROJECT NUMBER	DRAWING NUMBER	ISSUE
2014094	DA351	1


Jackson Teece
Lot 1, Pier 8-9, 23 Hickson Road
Walsh Bay NSW 2000 Australia
T 61 2 9290 2722 F 61 2 9290 1150
E sydney@jacksonteece.com

Jackson Teece Chesterman Wills Pty Ltd
Trading as Jackson Teece
ABN 15 083 837 290
Nominated Architect Ian Brodie (4275)


JACKSON TEECE




1 BLOCK D SOUTH FACADE
1 : 50

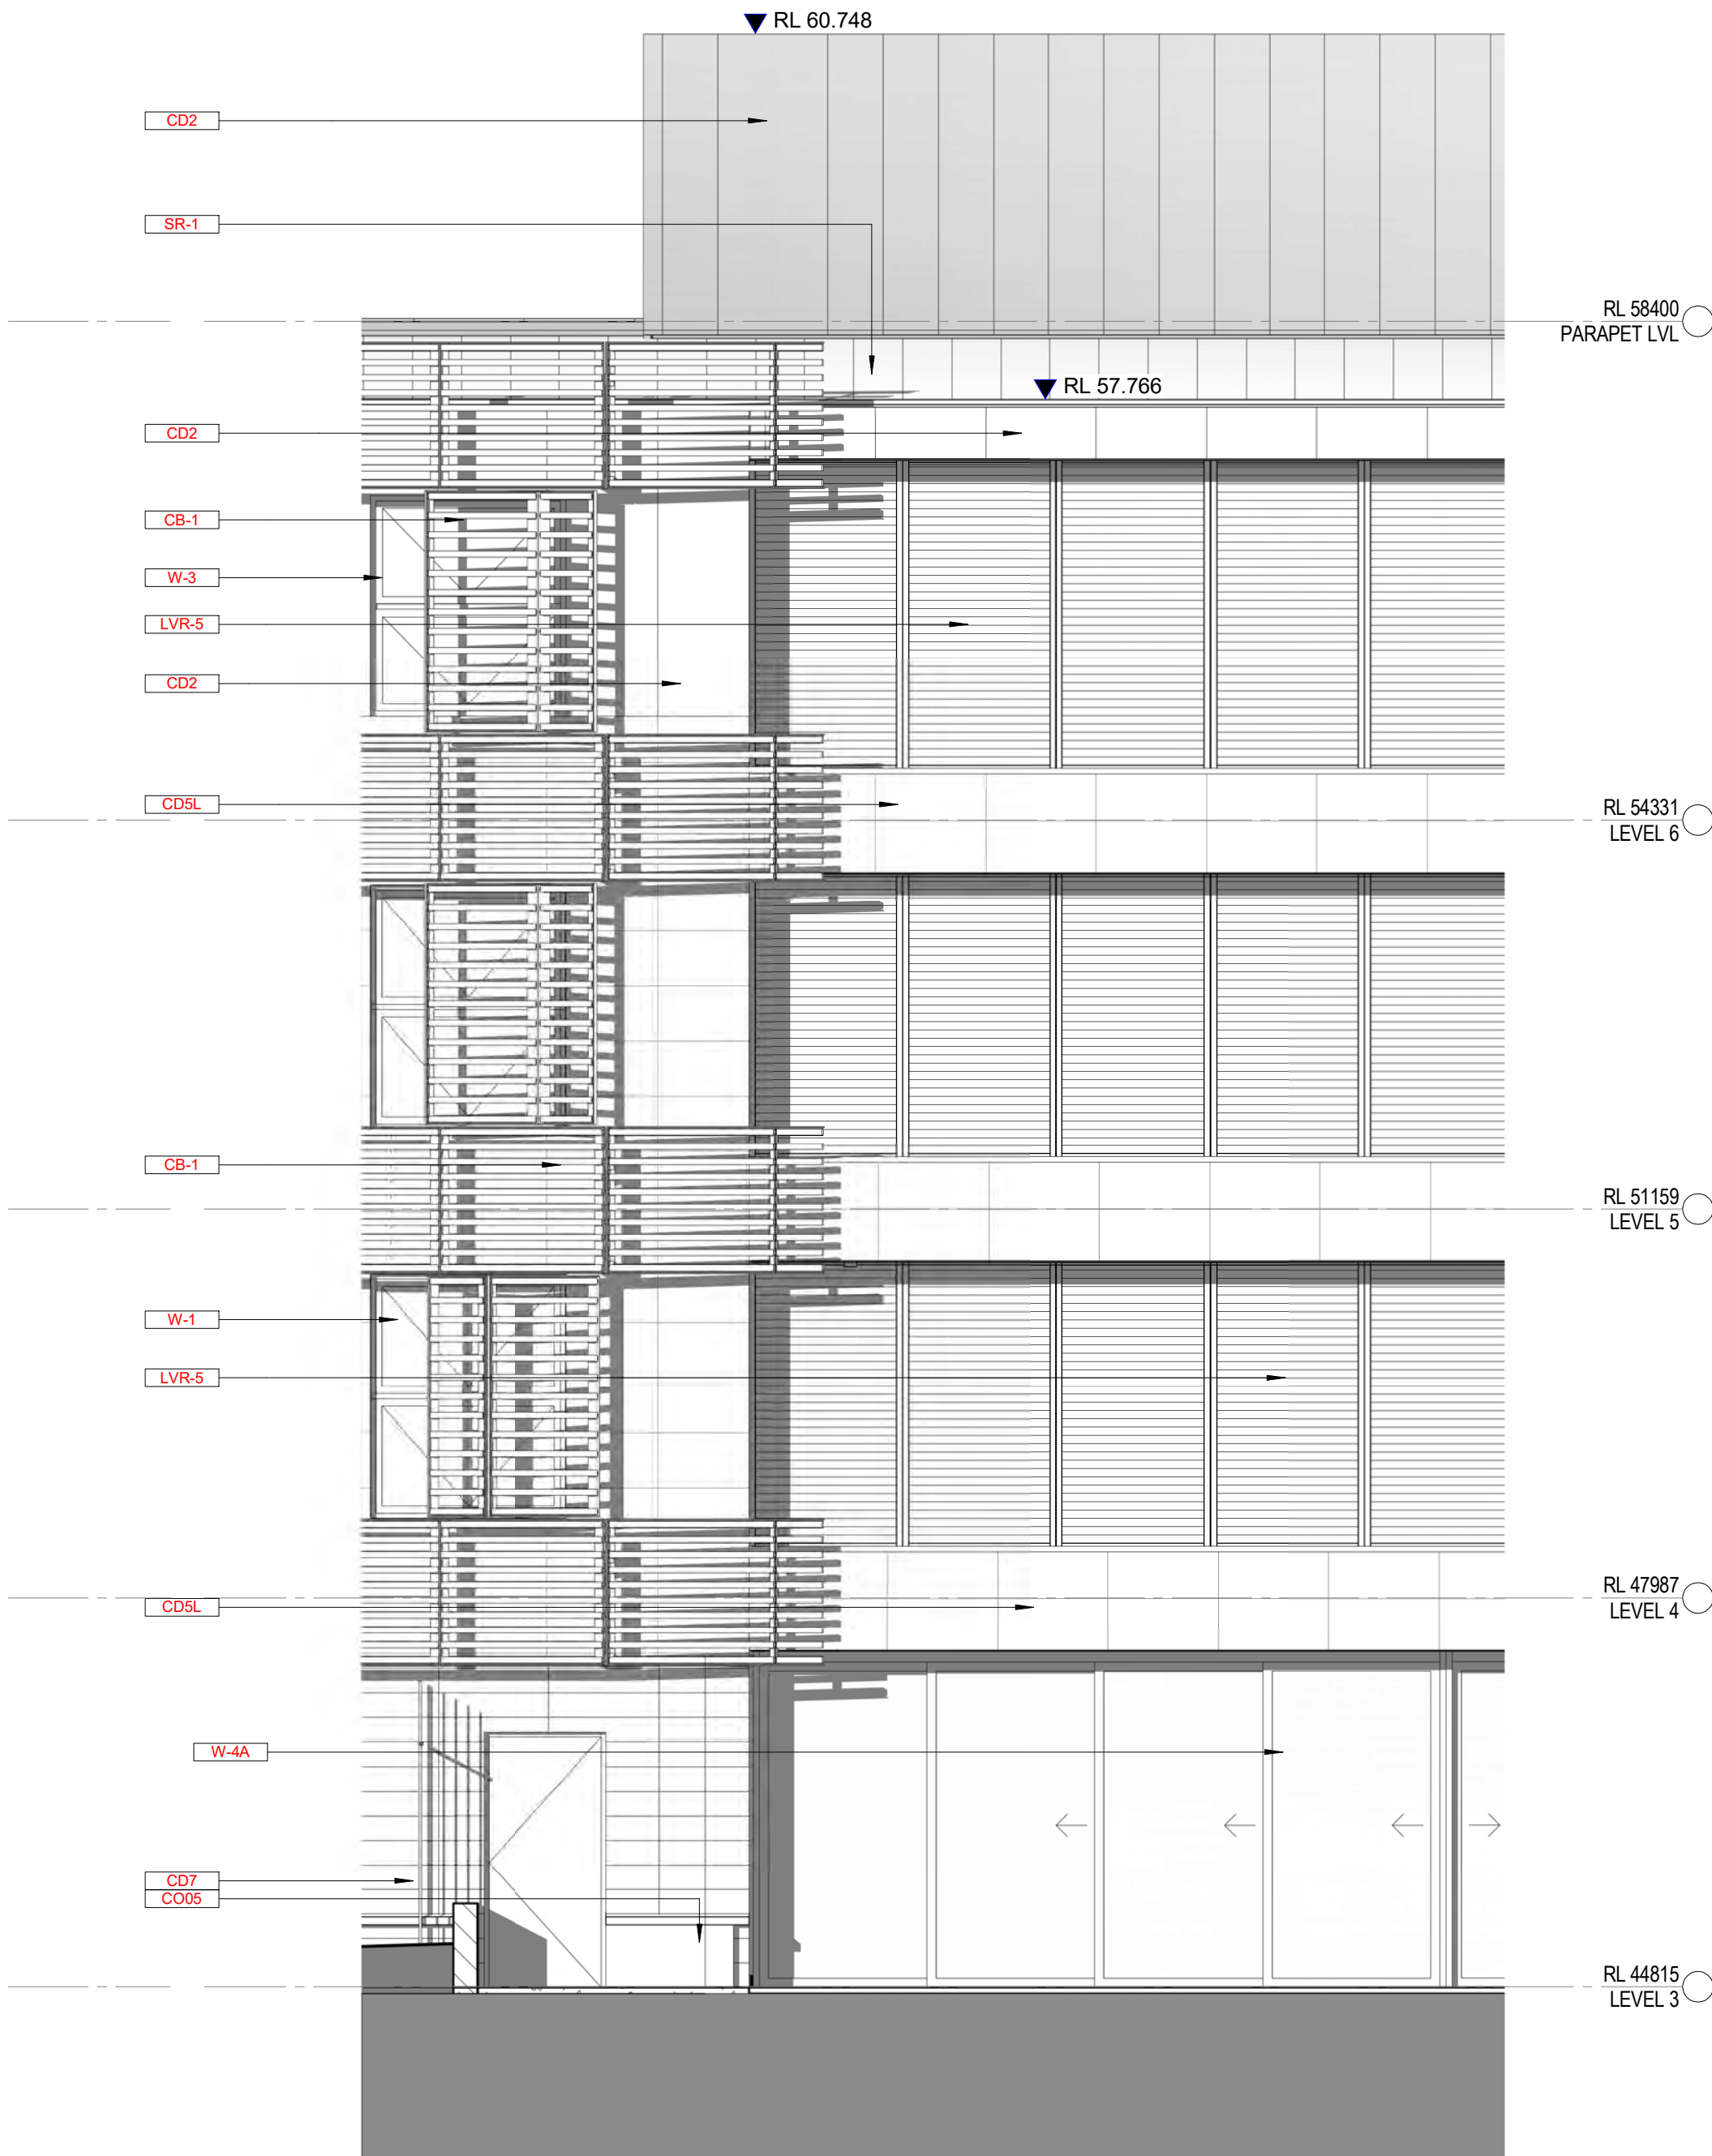

2 BLOCK D EAST FACADE
1 : 50

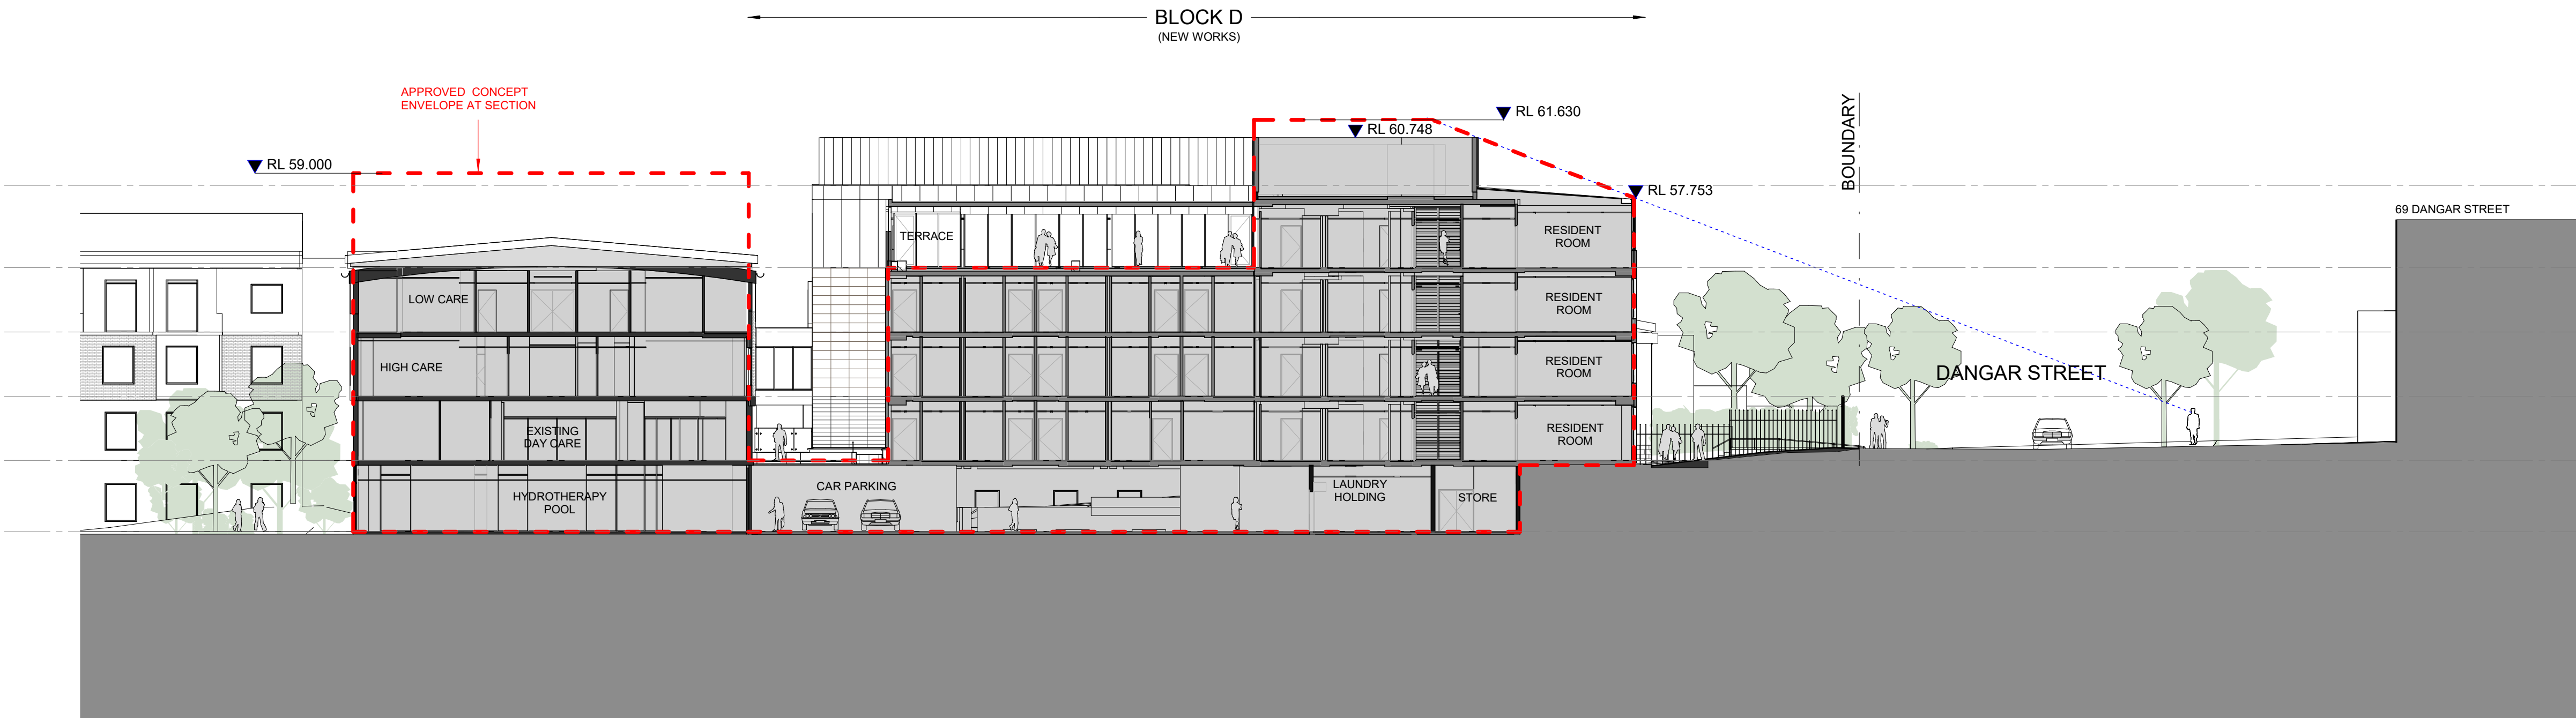

1 SECTION
1 : 200

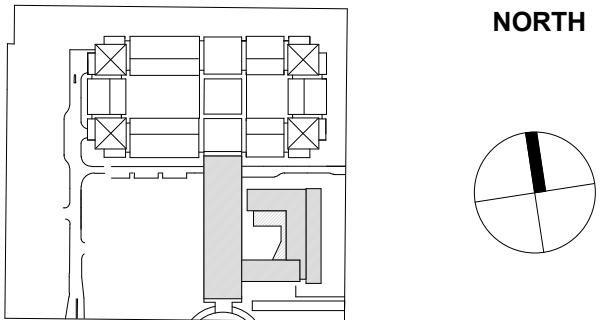

Scale 1:200

CONCEPTS AND INFORMATION CONTAINED IN THIS DRAWING ARE COPYRIGHT AND MAY NOT BE REPRODUCED IN WHOLE OR PART OR BY ANY MEDIUM, WITHOUT THE WRITTEN PERMISSION OF JACKSON TEECE. DO NOT SCALE THIS DRAWING. USE FIGURED DIMENSIONS ONLY. VERIFY ALL PROJECT DIMENSIONS BEFORE COMMENCING ON-SITE WORK OR OFF-SITE FABRICATION. NOTIFY JACKSON TEECE OF ANY DISCREPANCIES AND SEEK INSTRUCTIONS.

ISSUE NO.	DESCRIPTION	APPROVED	DATE
1	Modification Application	MA	30.11.2016

CONSULTANTS

PROJECT MANAGER
EQUITY DEVELOPMENT MANAGEMENT
SUITE 201, LEVEL 2, 22-24 ATCHISON RD, ST LEONARDS NSW 2065
T:(02) 9439 4220 E:priddell@equitydm.com.au
E:twallis@equitydm.com.au

STRUCTURAL / CIVIL ENGINEER
TAYLOR THOMPSON WHITTING
3, 48 CHANDOS STREET ST LEONARDS NSW 2065
T:(02) 9439 7288 E:robert.mackellar@tw.com.au

ELECTRICAL / MECHANICAL ENGINEER
MEDLAND ENGINEERING
GROUND FLOOR 47 MURRAY STREET PYRMONT NSW 2009
T:(02) 9552 2022 E:cmeland@medland.com.au

HYDRAULIC ENGINEER / FIRE SERVICES
DP CONSULTING GROUP PTY LTD
78/89-97 JONES STREET ULTIMO NSW 2007
T:(02) 9211 5400 E:afaram@dpgroup.com.au

LANDSCAPE
OCULUS
LEVEL 1/5 WILSON STREET NEWTOWN NSW 2042
T:(02) 9557 5533 E:keith@oculus.info

ESD
CUNDALL
LEVEL 7/657 PACIFIC HIGHWAY ST LEONARDS NSW 2065
T:(02) 9424 7000 E:sydney@cundall.com.au

QUANTITY SURVEYOR
RIDER LEVETT BUCKNALL
LEVEL 19, 141 WALKER STREET NORTH SYDNEY NSW 2060
T:(02) 9922 2277 E:sean.ily@au.rlb.com

ACCESS
BLACKETT MAGUIRE & GOLDSMITH
SUITE 2.01, 22-36 MOUNTAIN STREET ULTIMO NSW 2007
T:(02) 9211 7777 E:aaron@bmplusg.com.au

PLANNER
URBIS
TWR 2, LVL 23 DARLING PK/ 201 SUSSEX ST SYDNEY NSW 2000
T:(02) 6233 9900 E:psitrudwick@urbis.com.au

ACOUSTICS
RENZO TONIN
LEVEL 1/ 418A ELIZABETH STREET SURRY HILLS NSW 2010
T:(02) 62180500 E:sydney@renzotonin.com.au




CLIENT
MONTEFIORE
PROJECT
PROJECT APPLICATION
MONTEFIORE AGED CARE FACILITY
BLOCK D - DEMENTIA WING
SIR MOSES MONTEFIORE JEWISH HOME
100-120 KING STREET AND
30-36 DANGAR STREET, RANDWICK
DRAWING TITLE
SECTIONS

DATE	SCALE @ A1	DRAWN
01/07/16		Author
PROJECT NUMBER	DRAWING NUMBER	ISSUE
2014094	DA412	1


Jackson Teece
Lot 1, Pier 8-9, 23 Hickson Road
Walsh Bay NSW 2000 Australia
T 61 2 9290 2722 F 61 2 9290 1150
E sydney@jacksonteece.com

Jackson Teece Chesterman Wills Pty Ltd
Trading as Jackson Teece
ABN 15 083 837 290
Nominated Architect Ian Brodie (4275)


JACKSON TEECE

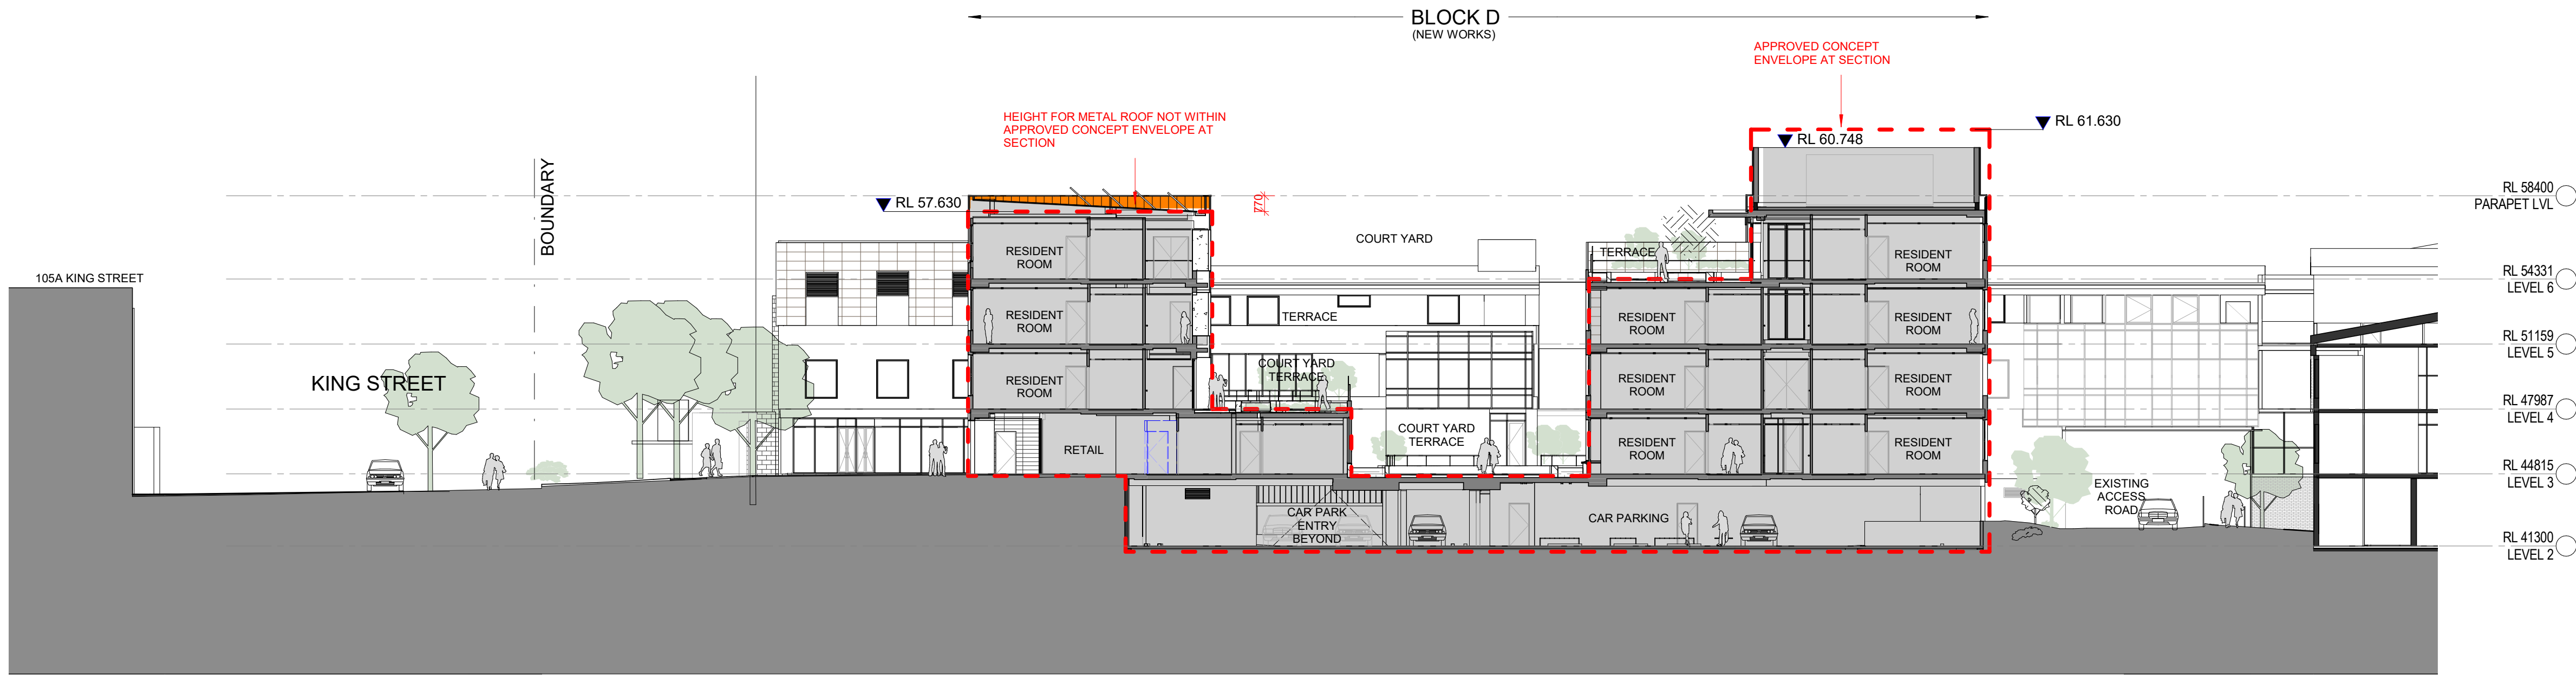

1 SECTION
1 : 200

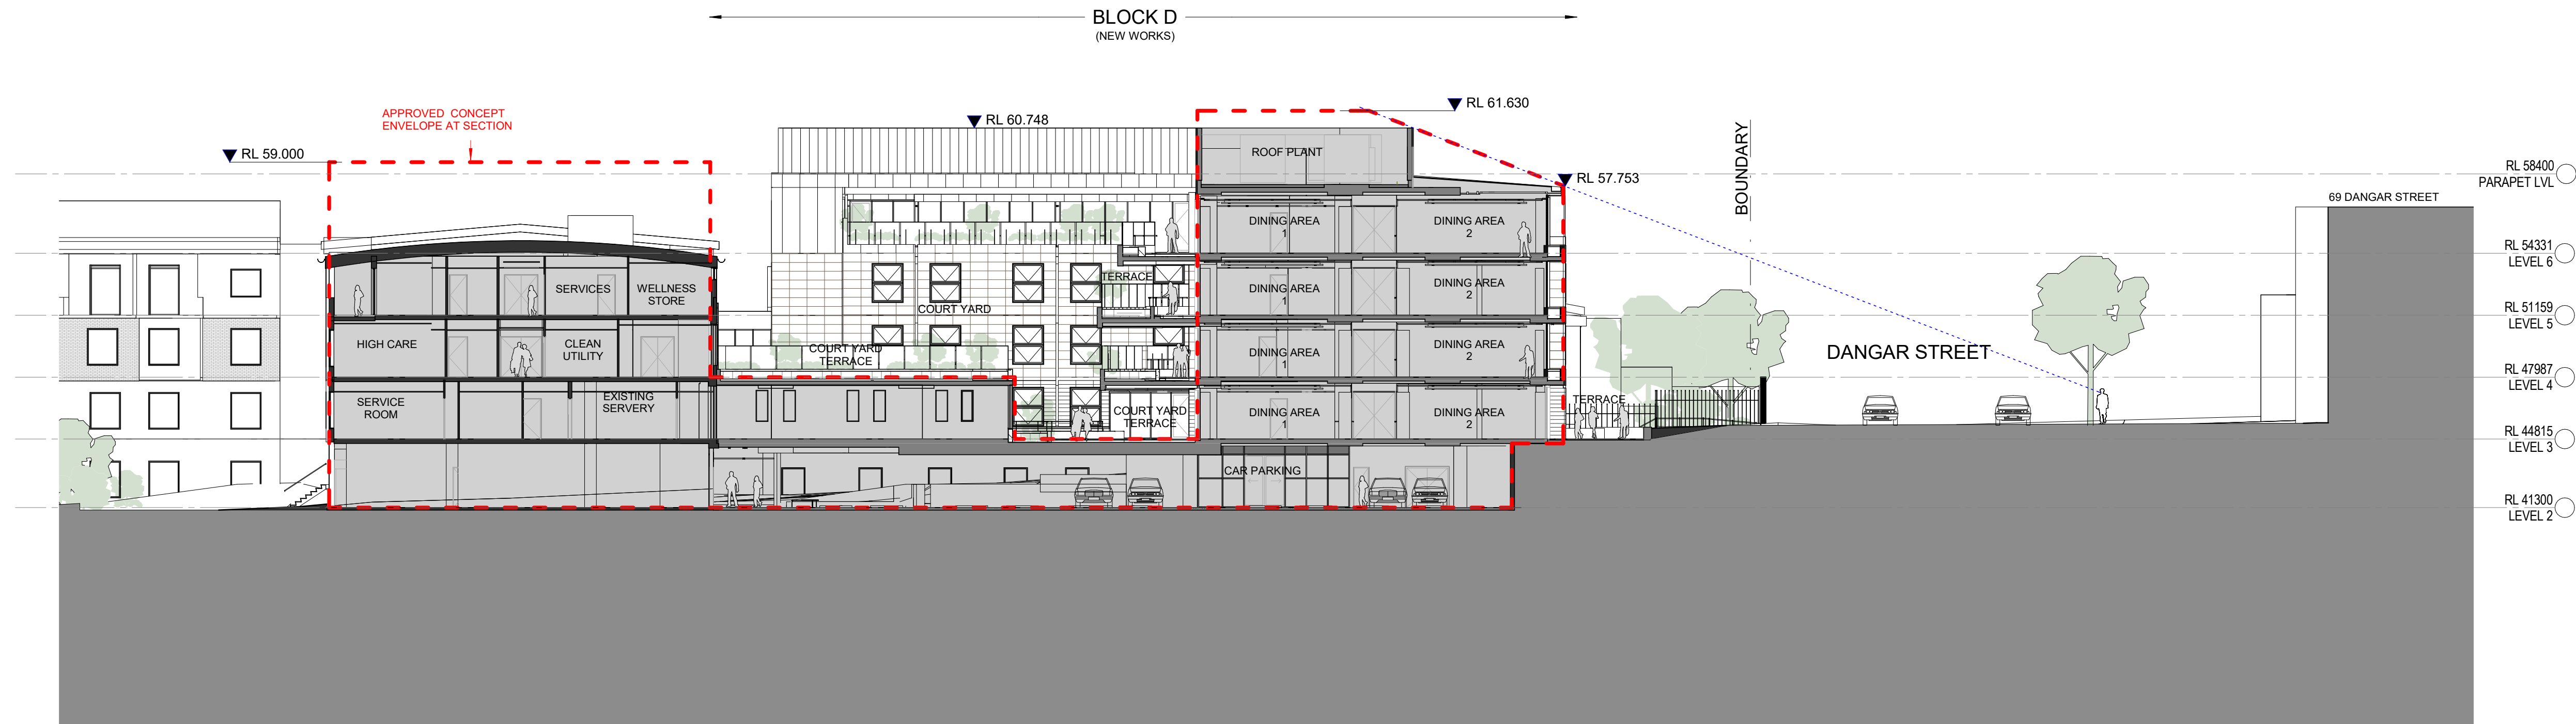

2 SECTION
1 : 200

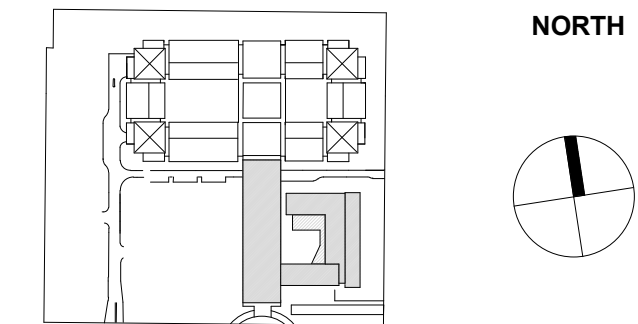

Scale 1:200

CONCEPTS AND INFORMATION CONTAINED IN THIS DRAWING ARE COPYRIGHT AND MAY NOT BE REPRODUCED IN WHOLE OR PART OR BY ANY MEDIUM, WITHOUT THE WRITTEN PERMISSION OF JACKSON TEECE. DO NOT SCALE THIS DRAWING. USE FIGURED DIMENSIONS ONLY. VERIFY ALL PROJECT DIMENSIONS BEFORE COMMENCING ON-SITE WORK OR OFF-SITE FABRICATION. NOTIFY JACKSON TEECE OF ANY DISCREPANCIES AND SEEK INSTRUCTIONS.

ISSUE NO.	DESCRIPTION	APPROVED	DATE
1	Modification Application	MA	30.11.2016

CONSULTANTS

PROJECT MANAGER
EQUITY DEVELOPMENT MANAGEMENT
SUITE 201, LEVEL 2, 22-24 ATCHISON RD, ST LEONARDS NSW 2065
T:(02) 9439 4220 E:priddell@equitydm.com.au
E:twallis@equitydm.com.au

STRUCTURAL / CIVIL ENGINEER
TAYLOR THOMPSON WHITTING
3, 48 CHANDOS STREET ST LEONARDS NSW 2065
T:(02) 9439 7288 E:robert.mackellar@tw.com.au

ELECTRICAL / MECHANICAL ENGINEER
MEDLAND ENGINEERING
GROUND FLOOR 47 MURRAY STREET PYRMONT NSW 2009
T:(02) 9552 2022 E:cmeland@medland.com.au

HYDRAULIC ENGINEER / FIRE SERVICES
DP CONSULTING GROUP PTY LTD
78/89-97 JONES STREET ULTIMO NSW 2007
T:(02) 9211 5400 E:afaram@dpgroup.com.au

LANDSCAPE
OCULUS
LEVEL 1/5 WILSON STREET NEWTOWN NSW 2042
T:(02) 9557 5533 E:keith@oculus.info

ESD
CUNDALL
LEVEL 7/657 PACIFIC HIGHWAY ST LEONARDS NSW 2065
T:(02) 8424 7000 E:sydney@cundall.com.au

QUANTITY SURVEYOR
RIDER LEVETT BUCKNALL
LEVEL 19, 141 WALKER STREET NORTH SYDNEY NSW 2060
T:(02) 9922 2277 E:sean.fry@au.rlb.com

ACCESS
BLACKETT MAGUIRE & GOLDSMITH
SUITE 2.01, 22-36 MOUNTAIN STREET ULTIMO NSW 2007
T:(02) 9211 7777 E:aaron@bmplusg.com.au

PLANNER
URBIS
TWR 2, LVL 23 DARLING PK/ 201 SUSSEX ST SYDNEY NSW 2000
T:(02) 8233 9900 E:psitruedwick@urbis.com.au

ACOUSTICS
RENZO TONIN
LEVEL 1/418A ELIZABETH STREET SURRY HILLS NSW 2010
T:(02) 82180500 E:sydney@renzotonin.com.au



CLIENT
MONTEFIORE
PROJECT
PROJECT APPLICATION
MONTEFIORE AGED CARE FACILITY
BLOCK D - DEMENTIA WING
SIR MOSES MONTEFIORE JEWISH HOME
100-120 KING STREET AND
30-36 DANGAR STREET, RANDWICK
DRAWING TITLE
SECTIONS

DATE	SCALE @ A1	DRAWN
01/07/16		Author
PROJECT NUMBER	DRAWING NUMBER	ISSUE
2014094	DA413	1

Jackson Teece
Lot 1, Pier 8-9, 23 Hickson Road
Walsh Bay NSW 2000 Australia
T 61 2 9290 2722 F 61 2 9290 1150
E sydney@jacksonteece.com

Jackson Teece Chesterman Wills Pty Ltd
Trading as Jackson Teece
ABN 15 083 837 290
Nominated Architect Ian Brodie (4275)

JACKSON TEECE



PERSPECTIVE VIEW FROM CORNER OF KING STREET AND DANGAR STREET

CONCEPTS AND INFORMATION CONTAINED IN THIS DRAWING ARE COPYRIGHT AND MAY NOT BE REPRODUCED IN WHOLE OR PART OR BY ANY MEDIUM, WITHOUT THE WRITTEN PERMISSION OF JACKSON TEECE.
DO NOT SCALE THIS DRAWING. USE FIGURED DIMENSIONS ONLY. VERIFY ALL PROJECT DIMENSIONS BEFORE COMMENCING ON-SITE WORK OR OFF-SITE FABRICATION. NOTIFY JACKSON TEECE OF ANY DISCREPANCIES AND SEEK INSTRUCTIONS.

ISSUE NO.	DESCRIPTION	APPROVED	DATE
1	Modification Application	MA	30.11.2016

CONSULTANTS

PROJECT MANAGER
EQUITY DEVELOPMENT MANAGEMENT
SUITE 201, LEVEL 2, 22-24 ATCHISON RD, ST LEONARDS NSW 2065
T:(02) 9439 4220 E:priddell@equitydm.com.au
E:twallis@equitydm.com.au

STRUCTURAL / CIVIL ENGINEER
TAYLOR THOMPSON WHITTING
3, 48 CHANDOS STREET ST LEONARDS NSW 2065
T:(02) 9439 7288 E:robert.mackellar@tw.com.au

ELECTRICAL / MECHANICAL ENGINEER
MEDLAND ENGINEERING
GROUND FLOOR 47 MURRAY STREET PYRMONT NSW 2009
T:(02) 9552 2022 E:cmeland@medland.com.au

HYDRAULIC ENGINEER / FIRE SERVICES
DP CONSULTING GROUP PTY LTD
78/89-97 JONES STREET ULTIMO NSW 2007
T:(02) 9211 5400 E:afaram@dpgroup.com.au

LANDSCAPE
OCULUS
LEVEL 1/5 WILSON STREET NEWTOWN NSW 2042
T:(02) 9557 5533 E:keith@oculus.info

ESD
CUNDALL
LEVEL 7/657 PACIFIC HIGHWAY ST LEONARDS NSW 2065
T:(02) 9424 7000 E:sydney@cundall.com.au

QUANTITY SURVEYOR
RIDER LEVETT BUCKNALL
LEVEL 19, 141 WALKER STREET NORTH SYDNEY NSW 2060
T:(02) 9922 2277 E:sean.fly@au.rlb.com

ACCESS
BLACKETT MAGUIRE & GOLDSMITH
SUITE 2.01, 22-36 MOUNTAIN STREET ULTIMO NSW 2007
T:(02) 9211 7777 E:aaron@bmplusg.com.au

PLANNER
URBIS
TWR 2, LVL 23 DARLING PK/ 201 SUSSEX ST SYDNEY NSW 2000
T:(02) 8233 9900 E:psludwick@urbis.com.au

ACOUSTICS
RENZO TONIN
LEVEL 1/ 418A ELIZABETH STREET SURRY HILLS NSW 2010
T:(02) 82180500 E:sydney@renzotonin.com.au



CLIENT
MONTEFIORE

PROJECT
PROJECT APPLICATION
MONTEFIORE AGED CARE FACILITY
BLOCK D - DEMENTIA WING
SIR MOSES MONTEFIORE JEWISH HOME
100-120 KING STREET AND
30-36 DANGAR STREET, RANDWICK

DRAWING TITLE
PERSPECTIVE VIEWS

DATE	SCALE @ A1	DRAWN
09/13/16		Author
PROJECT NUMBER	DRAWING NUMBER	ISSUE
2014094	DA450	1

Jackson Teece
Lot 1, Pier 8-9, 23 Hickson Road
Walsh Bay NSW 2000 Australia
T 61 2 9290 2722 F 61 2 9290 1150
E sydney@jacksonteece.com

Jackson Teece Chesterman Wills Pty Ltd
Trading as Jackson Teece
ABN 15 083 837 290
Nominated Architect Ian Brodie (4275)

JACKSON TEECE



ELEVATION VIEW FROM KING STREET

CONCEPTS AND INFORMATION CONTAINED IN THIS DRAWING ARE COPYRIGHT AND MAY NOT BE REPRODUCED IN WHOLE OR PART OR BY ANY MEDIUM, WITHOUT THE WRITTEN PERMISSION OF JACKSON TEECE.
DO NOT SCALE THIS DRAWING. USE FIGURED DIMENSIONS ONLY. VERIFY ALL PROJECT DIMENSIONS BEFORE COMMENCING ON-SITE WORK OR OFF-SITE FABRICATION. NOTIFY JACKSON TEECE OF ANY DISCREPANCIES AND SEEK INSTRUCTIONS.

ISSUE NO.	DESCRIPTION	APPROVED	DATE
1	Modification Application	MA	30.11.2016

CONSULTANTS

PROJECT MANAGER
EQUITY DEVELOPMENT MANAGEMENT
SUITE 201, LEVEL 2, 22-24 ATCHISON RD, ST LEONARDS NSW 2065
T:(02) 9439 4220 E:priddell@equitydm.com.au
E:twallis@equitydm.com.au

STRUCTURAL / CIVIL ENGINEER
TAYLOR THOMPSON WHITTING
3, 48 CHANDOS STREET ST LEONARDS NSW 2065
T:(02) 9439 7288 E:robert.mackellar@tw.com.au

ELECTRICAL / MECHANICAL ENGINEER
MEDLAND ENGINEERING
GROUND FLOOR 47 MURRAY STREET PYRMONT NSW 2009
T:(02) 9552 2022 E:cmeland@medland.com.au

HYDRAULIC ENGINEER / FIRE SERVICES
DP CONSULTING GROUP PTY LTD
78/89-97 JONES STREET ULTIMO NSW 2007
T:(02) 9211 5400 E:afaram@dpgroup.com.au

LANDSCAPE
OCULUS
LEVEL 1/5 WILSON STREET NEWTOWN NSW 2042
T:(02) 9557 5533 E:keith@oculus.info

ESD
CUNDALL
LEVEL 7/657 PACIFIC HIGHWAY ST LEONARDS NSW 2065
T:(02) 9424 7000 E:sydney@cundall.com.au

QUANTITY SURVEYOR
RIDER LEVETT BUCKNALL
LEVEL 19, 141 WALKER STREET NORTH SYDNEY NSW 2060
T:(02) 9922 2277 E:sean.fly@au.rlb.com

ACCESS
BLACKETT MAGUIRE & GOLDSMITH
SUITE 2.01, 22-36 MOUNTAIN STREET ULTIMO NSW 2007
T:(02) 9211 7777 E:aaron@bmplusg.com.au

PLANNER
URBIS
TWR 2, LVL 23 DARLING PK/ 201 SUSSEX ST SYDNEY NSW 2000
T:(02) 8233 9900 E:psludwick@urbis.com.au

ACOUSTICS
RENZO TONIN
LEVEL 1/ 418A ELIZABETH STREET SURRY HILLS NSW 2010
T:(02) 82180500 E:sydney@renzotonin.com.au



CLIENT
MONTEFIORE
PROJECT
PROJECT APPLICATION
MONTEFIORE AGED CARE FACILITY
BLOCK D - DEMENTIA WING
SIR MOSES MONTEFIORE JEWISH HOME
100-120 KING STREET AND
30-36 DANGAR STREET, RANDWICK
DRAWING TITLE
PERSPECTIVE VIEWS

DATE	SCALE @ A1	DRAWN
09/13/16		Author
PROJECT NUMBER	DRAWING NUMBER	ISSUE
2014094	DA451	1

Jackson Teece
Lot 1, Pier 8-9, 23 Hickson Road
Walsh Bay NSW 2000 Australia
T 61 2 9290 2722 F 61 2 9290 1150
E sydney@jacksonteece.com

Jackson Teece Chesterman Wills Pty Ltd
Trading as Jackson Teece
ABN 15 083 837 290
Nominated Architect Ian Brodie (4275)

JACKSON TEECE



PERSPECTIVE VIEW FROM CORNER OF KING STREET AND DANGAR STREET

CONCEPTS AND INFORMATION CONTAINED IN THIS DRAWING ARE COPYRIGHT AND MAY NOT BE REPRODUCED IN WHOLE OR PART OR BY ANY MEDIUM, WITHOUT THE WRITTEN PERMISSION OF JACKSON TEECE.
DO NOT SCALE THIS DRAWING. USE FIGURED DIMENSIONS ONLY. VERIFY ALL PROJECT DIMENSIONS BEFORE COMMENCING ON-SITE WORK OR OFF-SITE FABRICATION. NOTIFY JACKSON TEECE OF ANY DISCREPANCIES AND SEEK INSTRUCTIONS.

ISSUE NO.	DESCRIPTION	APPROVED	DATE
1	Modification Application	MA	30.11.2016

CONSULTANTS

PROJECT MANAGER
EQUITY DEVELOPMENT MANAGEMENT
SUITE 201, LEVEL 2, 22-24 ATCHISON RD, ST LEONARDS NSW 2065
T:(02) 9439 4220 E:priddell@equitydm.com.au
E:twallis@equitydm.com.au

STRUCTURAL / CIVIL ENGINEER
TAYLOR THOMPSON WHITTING
3, 48 CHANDOS STREET ST LEONARDS NSW 2065
T:(02) 9439 7288 E:robert.mackellar@tw.com.au

ELECTRICAL / MECHANICAL ENGINEER
MEDLAND ENGINEERING
GROUND FLOOR 47 MURRAY STREET PYRMONT NSW 2009
T:(02) 9552 2022 E:cmeland@medland.com.au

HYDRAULIC ENGINEER / FIRE SERVICES
DP CONSULTING GROUP PTY LTD
78/89-97 JONES STREET ULTIMO NSW 2007
T:(02) 9211 5400 E:afaram@dpgroup.com.au

LANDSCAPE
OCULUS
LEVEL 1/5 WILSON STREET NEWTOWN NSW 2042
T:(02) 9557 5533 E:keith@oculus.info

ESD
CUNDALL
LEVEL 7/657 PACIFIC HIGHWAY ST LEONARDS NSW 2065
T:(02) 8424 7000 E:sydney@cundall.com.au

QUANTITY SURVEYOR
RIDER LEVETT BUCKNALL
LEVEL 19, 141 WALKER STREET NORTH SYDNEY NSW 2060
T:(02) 9822 2277 E:sean.ry@au.rlb.com

ACCESS
BLACKETT MAGUIRE & GOLDSMITH
SUITE 2.01, 22-36 MOUNTAIN STREET ULTIMO NSW 2007
T:(02) 9211 7777 E:aaron@bplusg.com.au

PLANNER
URBIS
TWR 2, LVL 23 DARLING PK/ 201 SUSSEX ST SYDNEY NSW 2000
T:(02) 8233 9900 E:psitruedwick@urbis.com.au

ACOUSTICS
RENZO TONIN
LEVEL 1/ 418A ELIZABETH STREET SURRY HILLS NSW 2010
T:(02) 82180500 E:sydney@renzotonin.com.au



CLIENT
MONTEFIORE
PROJECT APPLICATION
MONTEFIORE AGED CARE FACILITY
BLOCK D - DEMENTIA WING
SIR MOSES MONTEFIORE JEWISH HOME
100-120 KING STREET AND
30-36 DANGAR STREET, RANDWICK
DRAWING TITLE
PERSPECTIVE VIEWS

DATE	SCALE @ A1	DRAWN
09/13/16		Author
PROJECT NUMBER	DRAWING NUMBER	ISSUE
2014094	DA452	1

Jackson Teece
Lot 1, Pier 8-9, 23 Hickson Road
Walsh Bay NSW 2000 Australia
T 61 2 9290 2722 F 61 2 9290 1150
E sydney@jacksonteece.com

Jackson Teece Chesterman Wills Pty Ltd
Trading as Jackson Teece
ABN 15 083 837 290
Nominated Architect Ian Brodie (4275)

JACKSON TEECE



CONCEPTS AND INFORMATION CONTAINED IN THIS DRAWING ARE COPYRIGHT AND MAY NOT BE REPRODUCED IN WHOLE OR PART OR BY ANY MEDIUM, WITHOUT THE WRITTEN PERMISSION OF JACKSON TEECE.
DO NOT SCALE THIS DRAWING. USE FIGURED DIMENSIONS ONLY. VERIFY ALL PROJECT DIMENSIONS BEFORE COMMENCING ON-SITE WORK OR OFF-SITE FABRICATION. NOTIFY JACKSON TEECE OF ANY DISCREPANCIES AND SEEK INSTRUCTIONS.

ISSUE NO.	DESCRIPTION	APPROVED	DATE
1	Modification Application	MA	30.11.2016

CONSULTANTS

PROJECT MANAGER
EQUITY DEVELOPMENT MANAGEMENT
SUITE 201, LEVEL 2, 22-24 ATCHISON RD, ST LEONARDS NSW 2065
T:(02) 9439 4220 E:priddell@equitydm.com.au
E:twallis@equitydm.com.au

STRUCTURAL / CIVIL ENGINEER
TAYLOR THOMPSON WHITTING
3, 48 CHANDOS STREET ST LEONARDS NSW 2065
T:(02) 9439 7288 E:robert.mackellar@tw.com.au

ELECTRICAL / MECHANICAL ENGINEER
MEDLAND ENGINEERING
GROUND FLOOR 47 MURRAY STREET PYRMONT NSW 2009
T:(02) 9552 2022 E:cmeland@medland.com.au

HYDRAULIC ENGINEER / FIRE SERVICES
DP CONSULTING GROUP PTY LTD
78/89-97 JONES STREET ULTIMO NSW 2007
T:(02) 9211 5400 E:afaram@dpgroup.com.au

LANDSCAPE
OCULUS
LEVEL 1/5 WILSON STREET NEWTOWN NSW 2042
T:(02) 9557 5533 E:keith@oculus.info

ESD
CUNDALL
LEVEL 7/657 PACIFIC HIGHWAY ST LEONARDS NSW 2065
T:(02) 9424 7000 E:sydney@cundall.com.au

QUANTITY SURVEYOR
RIDER LEVETT BUCKNALL
LEVEL 19, 141 WALKER STREET NORTH SYDNEY NSW 2060
T:(02) 9922 2277 E:sean.ry@au.rlb.com

ACCESS
BLACKETT MAGUIRE & GOLDSMITH
SUITE 2.01, 22-36 MOUNTAIN STREET ULTIMO NSW 2007
T:(02) 9211 7777 E:aaron@bmplusg.com.au

PLANNER
URBIS
TWR 2, LVL 23 DARLING PK/ 201 SUSSEX ST SYDNEY NSW 2000
T:(02) 8233 9900 E:psitruedwick@urbis.com.au

ACOUSTICS
RENZO TONIN
LEVEL 1/418A ELIZABETH STREET SURRY HILLS NSW 2010
T:(02) 82180500 E:sydney@renzotonin.com.au



CLIENT
MONTEFIORE

PROJECT
PROJECT APPLICATION
MONTEFIORE AGED CARE FACILITY
BLOCK D - DEMENTIA WING
SIR MOSES MONTEFIORE JEWISH HOME
100-120 KING STREET AND
30-36 DANGAR STREET, RANDWICK
DRAWING TITLE
PERSPECTIVE VIEWS

DATE	SCALE @ A1	DRAWN
09/13/16		Author
PROJECT NUMBER	DRAWING NUMBER	ISSUE
2014094	DA453	1

Jackson Teece
Lot 1, Pier 8-9, 23 Hickson Road
Walsh Bay NSW 2000 Australia
T 61 2 9290 2722 F 61 2 9290 1150
E sydney@jacksonteece.com

Jackson Teece Chesterman Wills Pty Ltd
Trading as Jackson Teece
ABN 15 083 837 290
Nominated Architect Ian Brodie (4275)

JACKSON TEECE

PERSPECTIVE VIEW WITHIN INTERNAL COURTYARD