


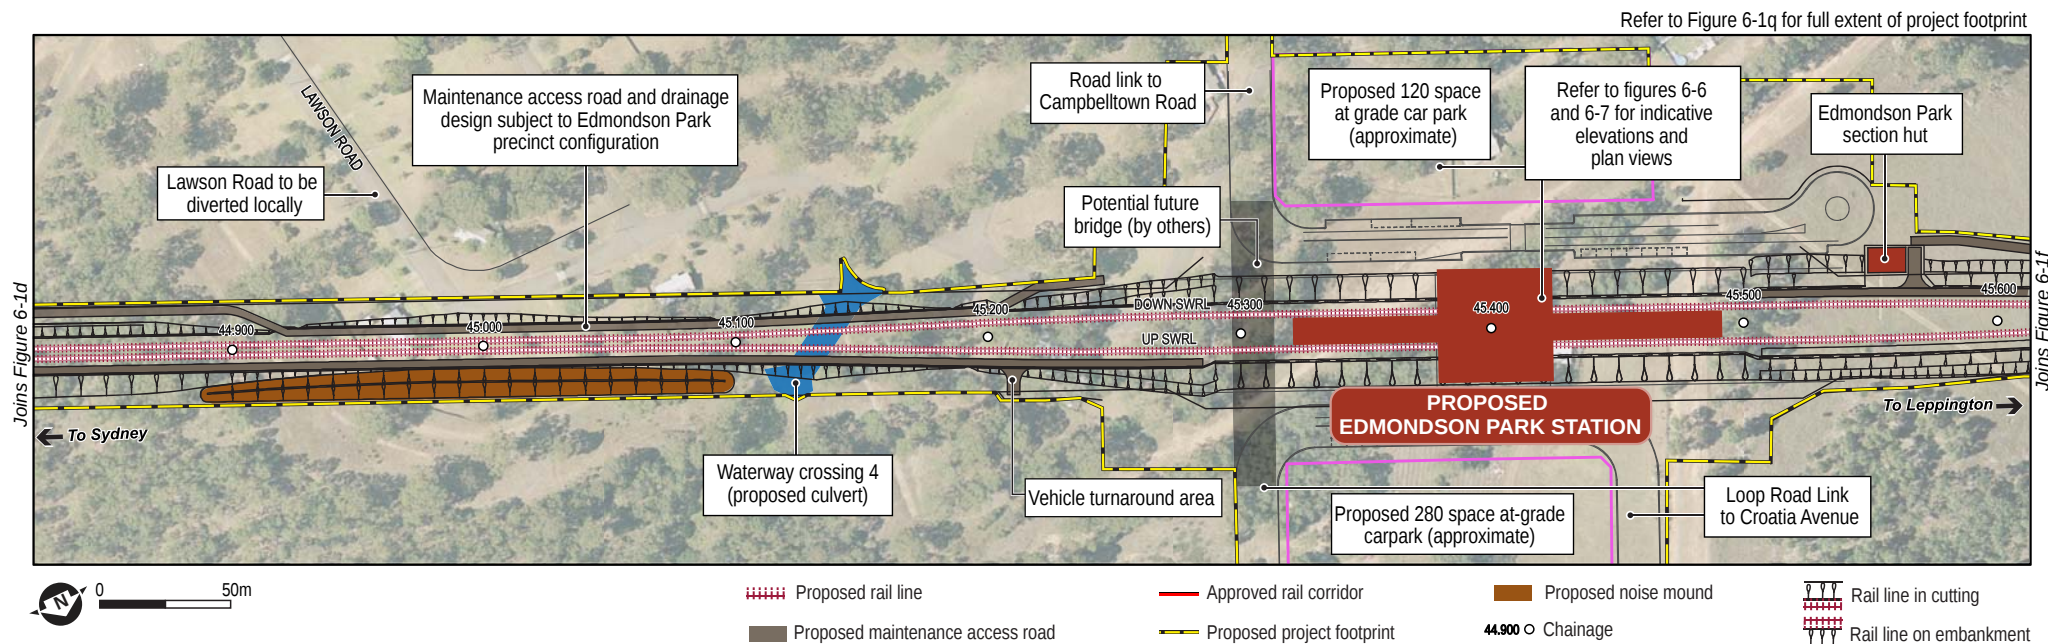

VERTICAL ALIGNMENT


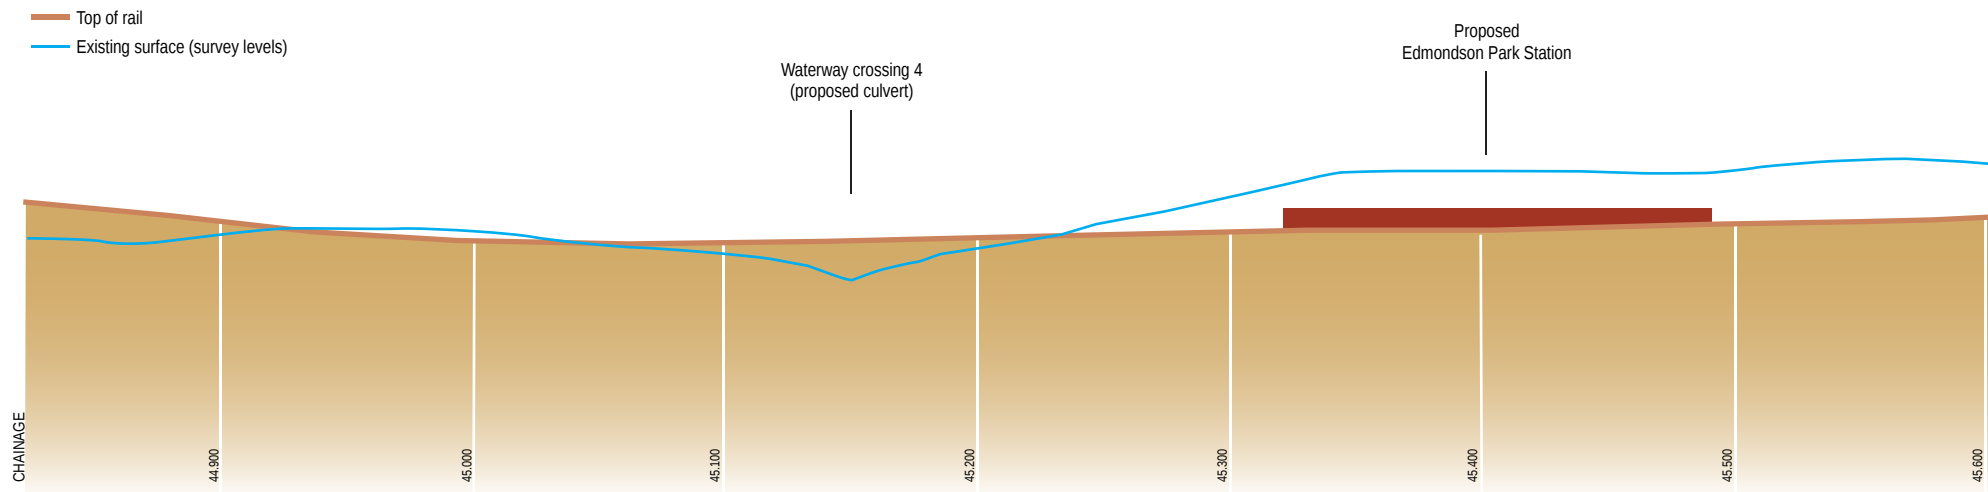


Figure 6-1e The Glenfield to Leppington Rail Line Project

**Note: Indicative only, subject to detailed design*

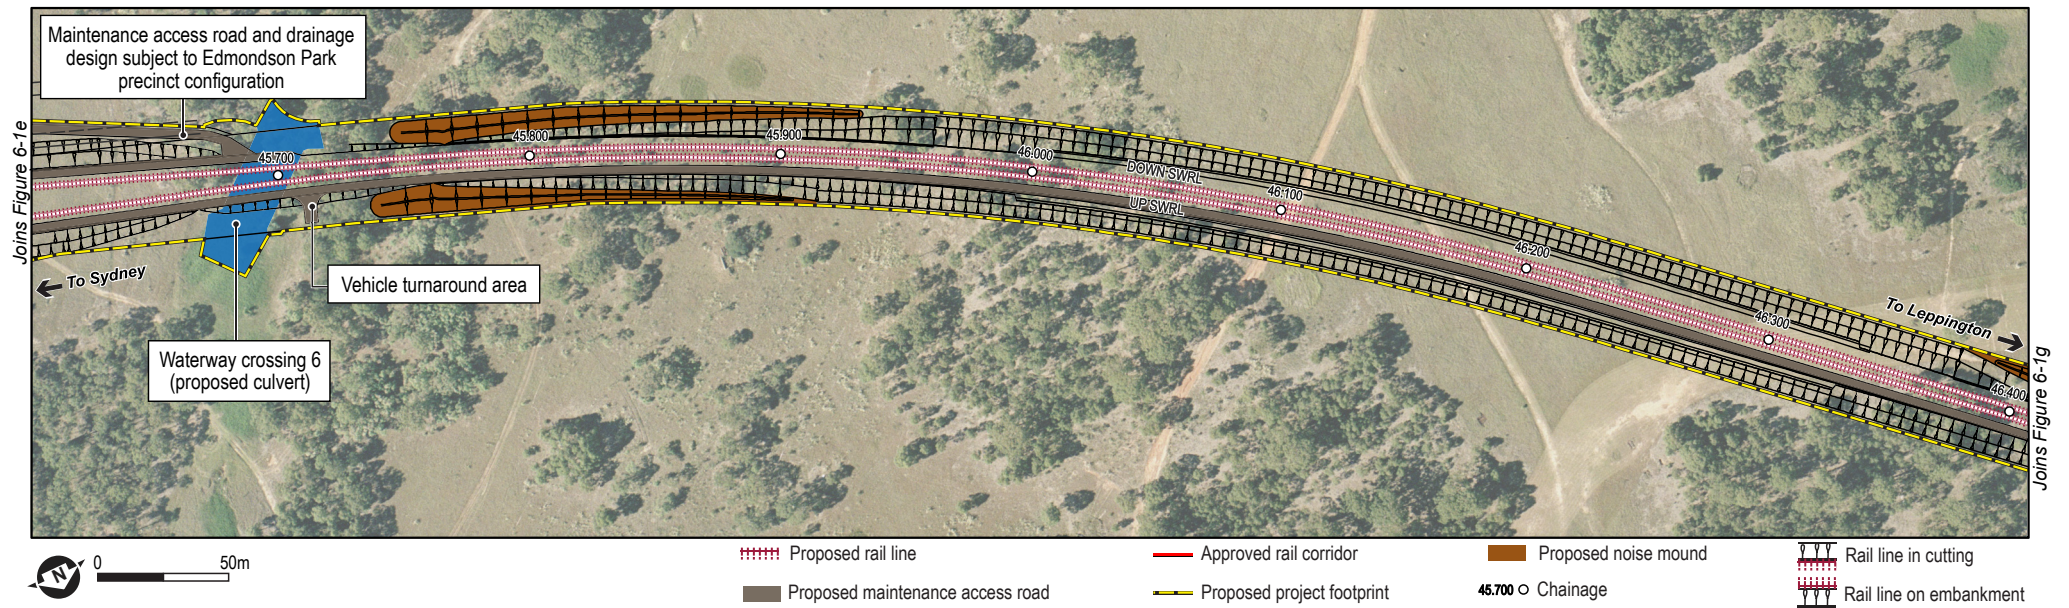

VERTICAL ALIGNMENT

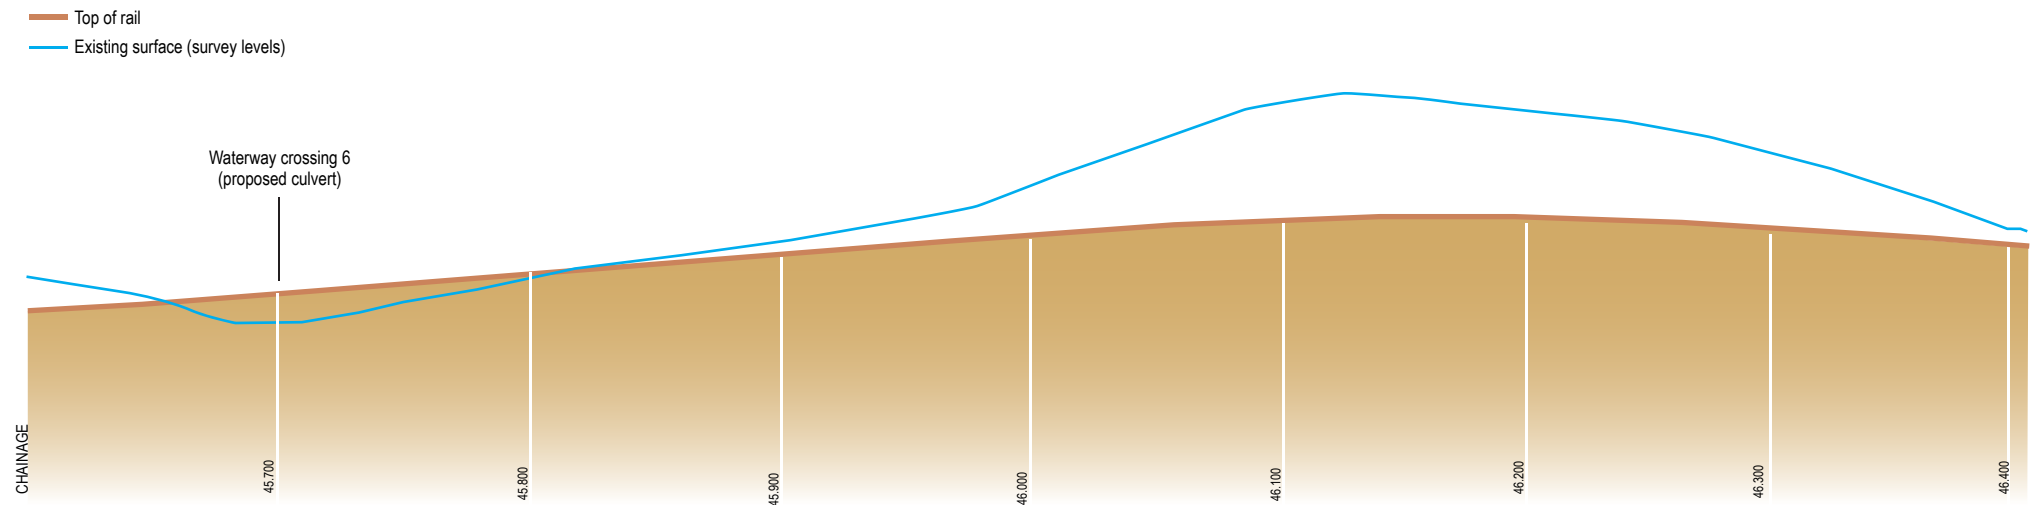


Figure 6-1f The Glenfield to Leppington Rail Line Project

**Note: Indicative only, subject to detailed design*