


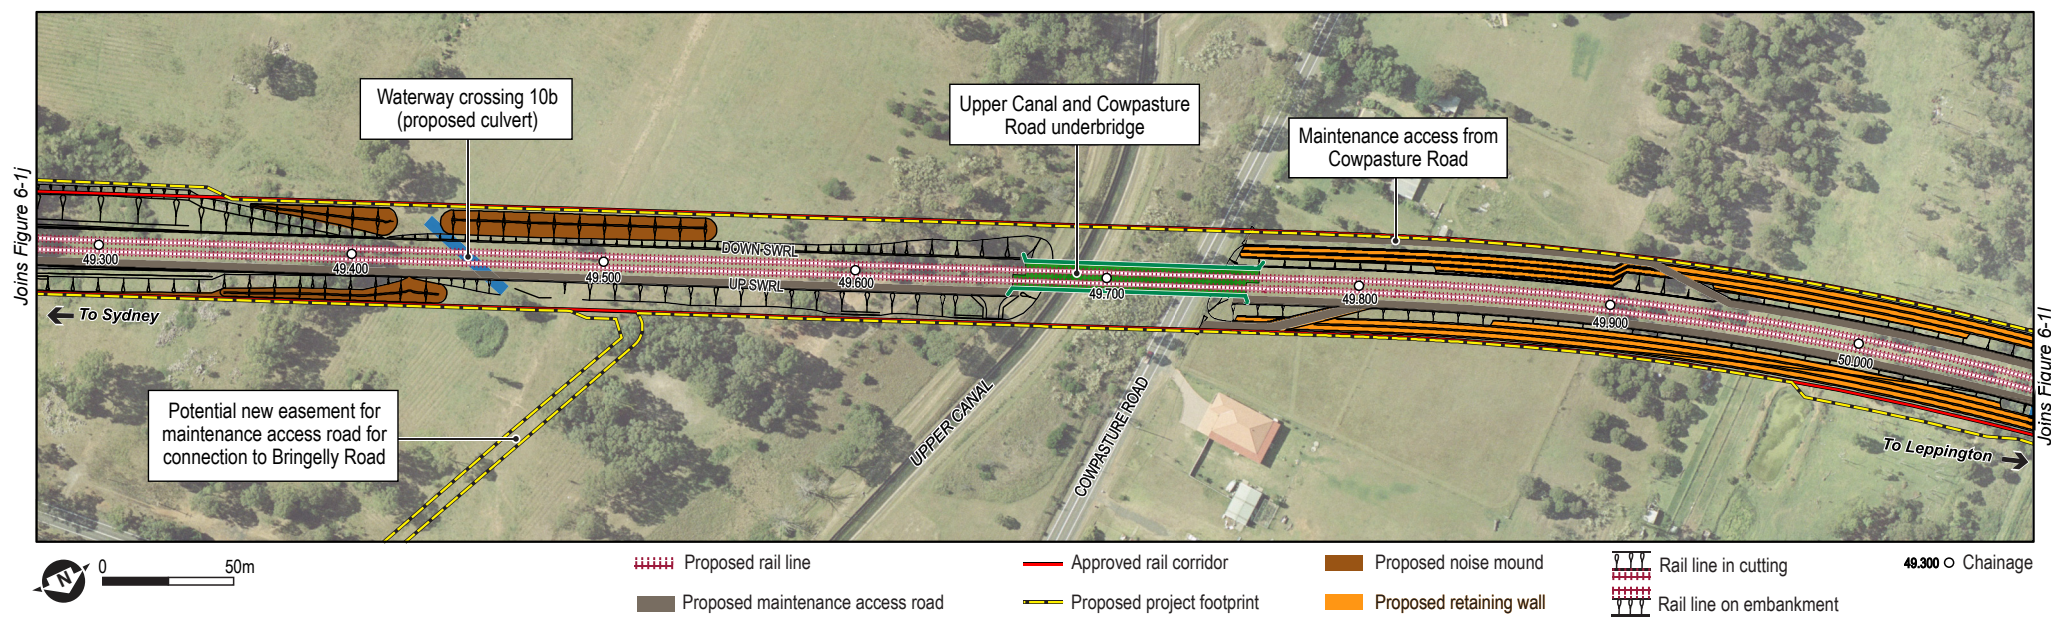

VERTICAL ALIGNMENT


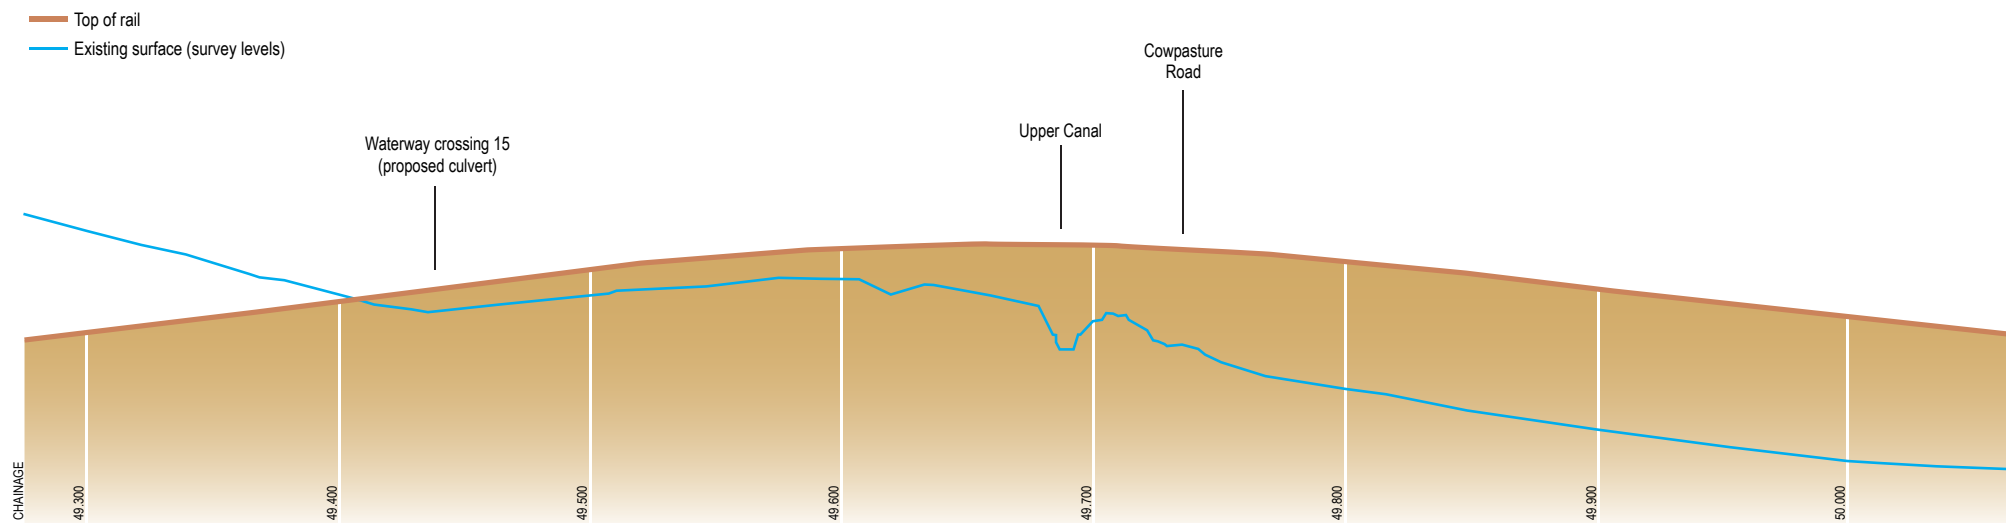


Figure 6-1k The Glenfield to Leppington Rail Line Project
**Note: Indicative only, subject to detailed design*

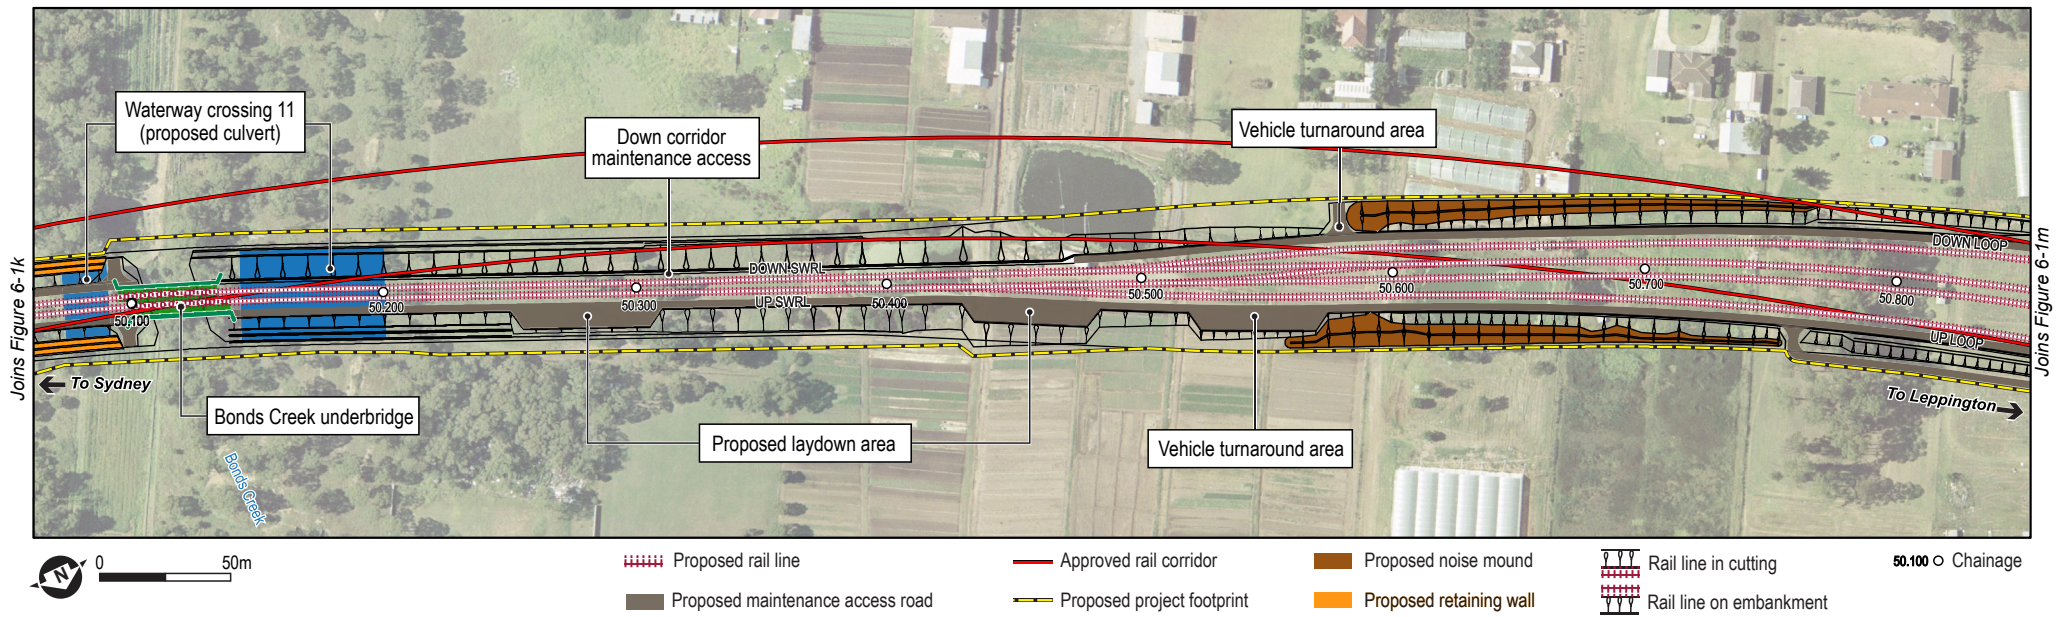

VERTICAL ALIGNMENT

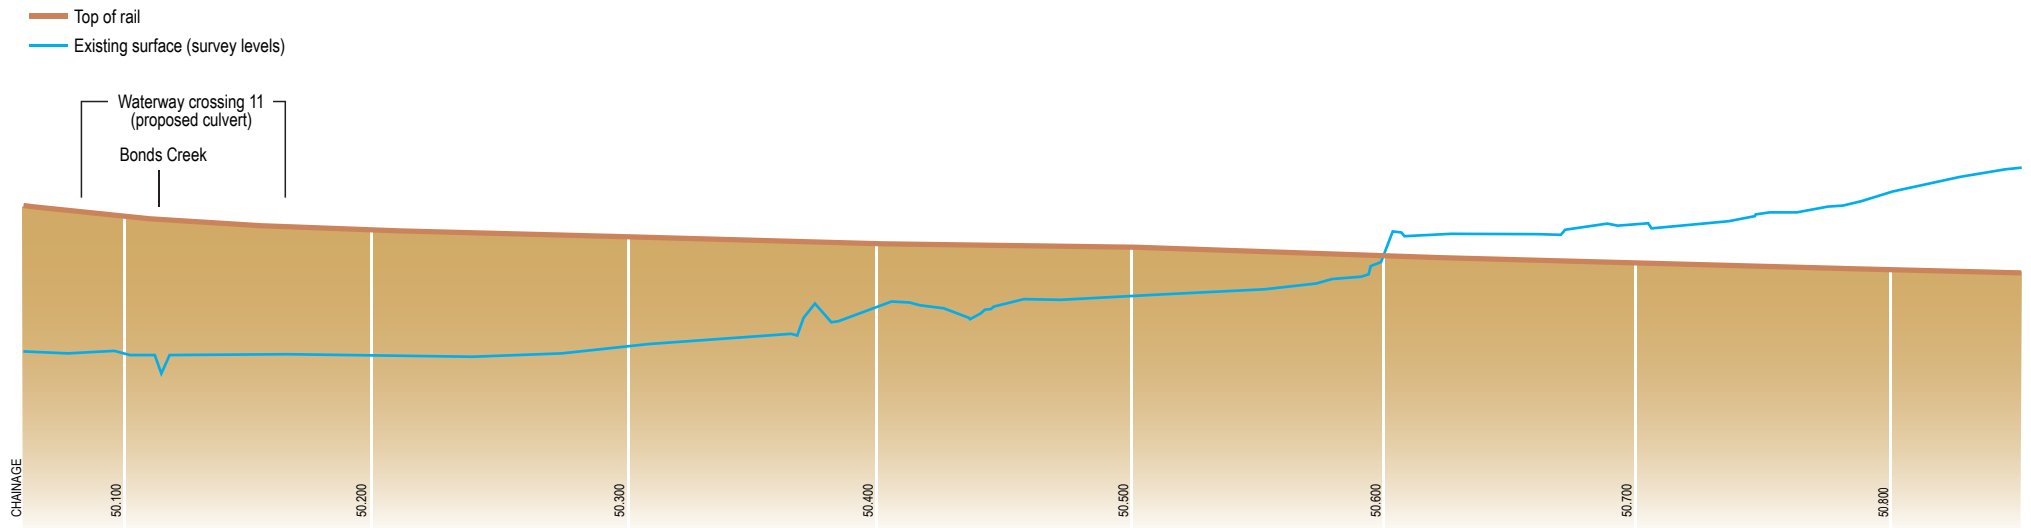


Figure 6-11 The Glenfield to Leppington Rail Line Project
**Note: Indicative only, subject to detailed design*