


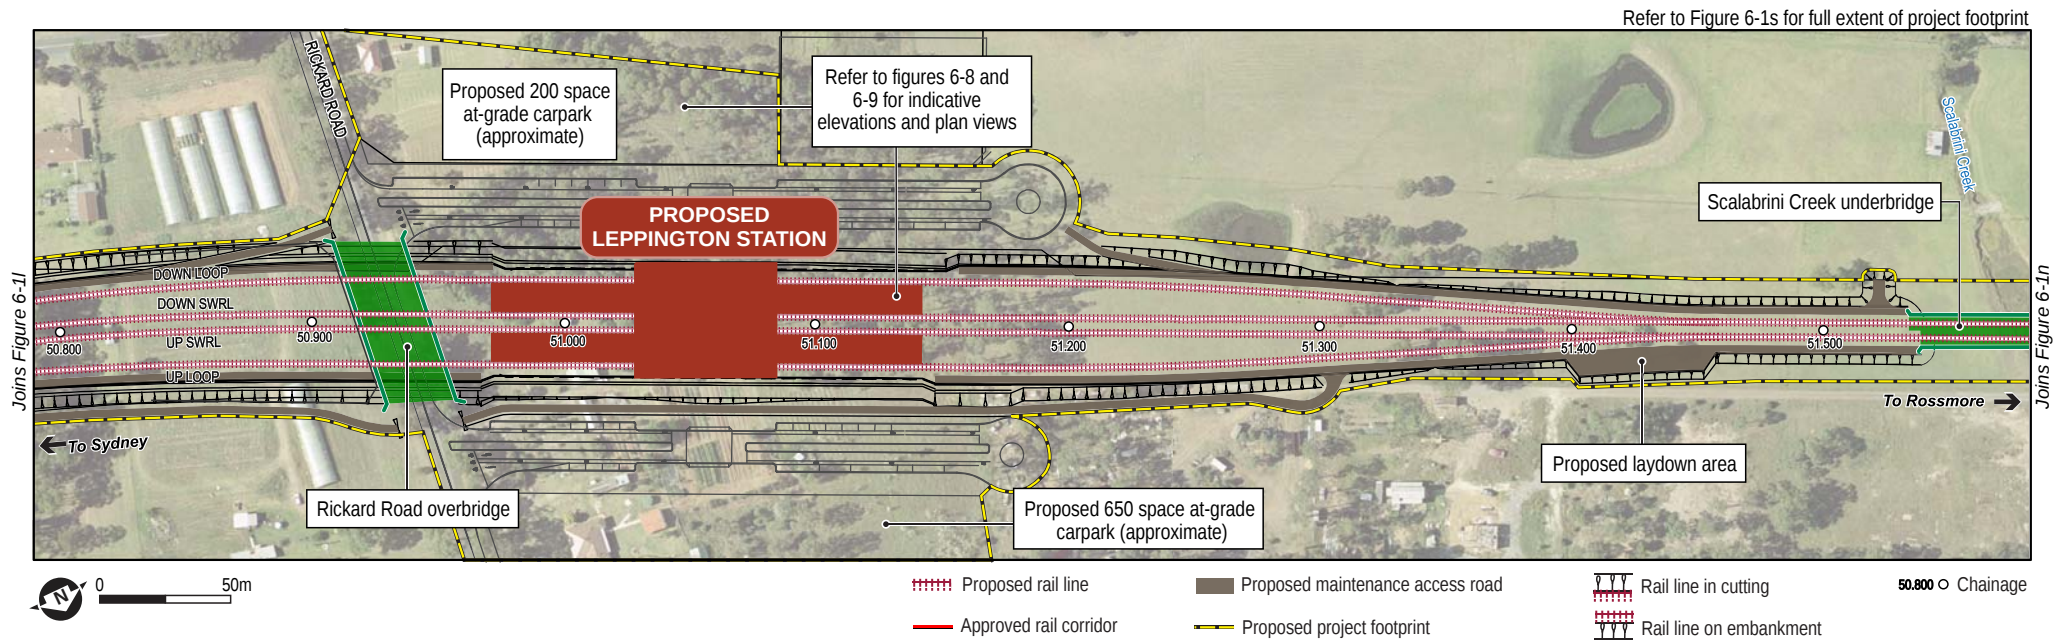

VERTICAL ALIGNMENT


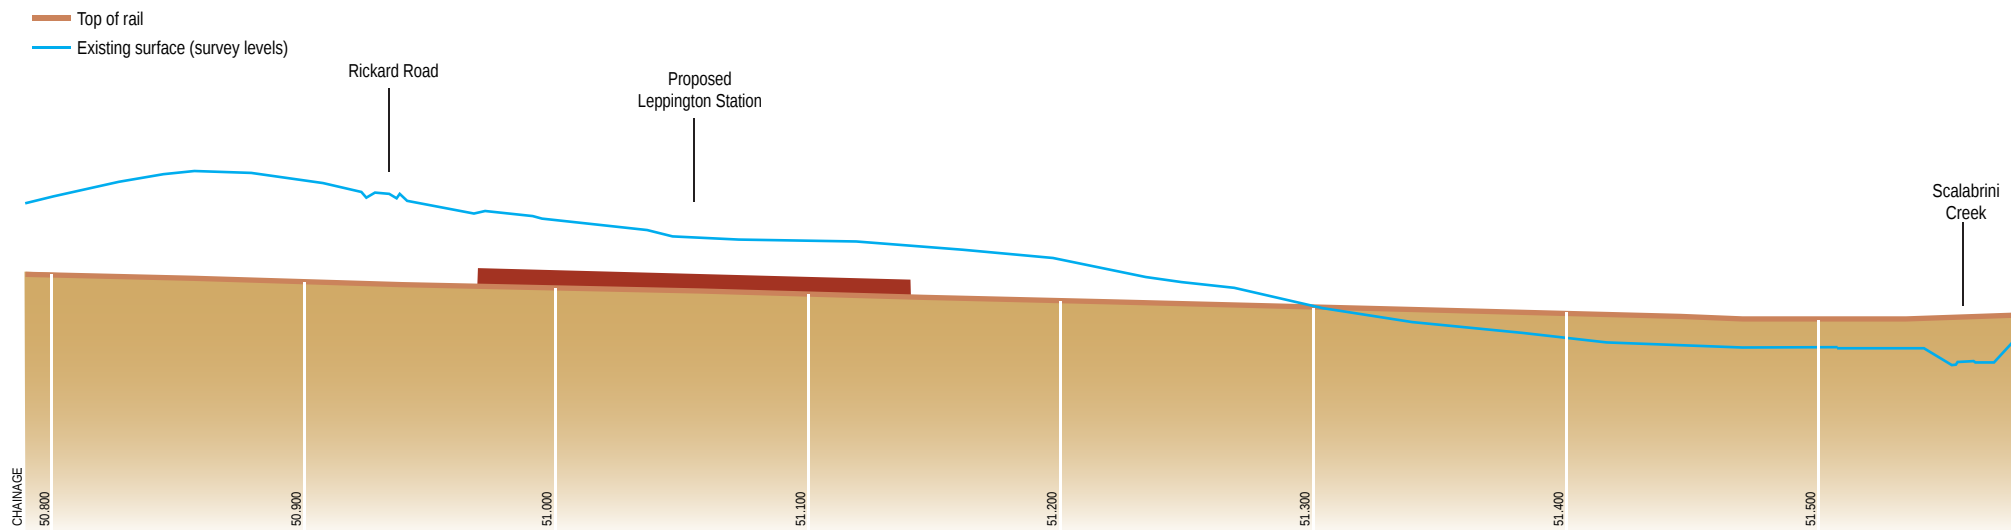


Figure 6-1m The Glenfield to Leppington Rail Line Project

**Note: Indicative only, subject to detailed design*

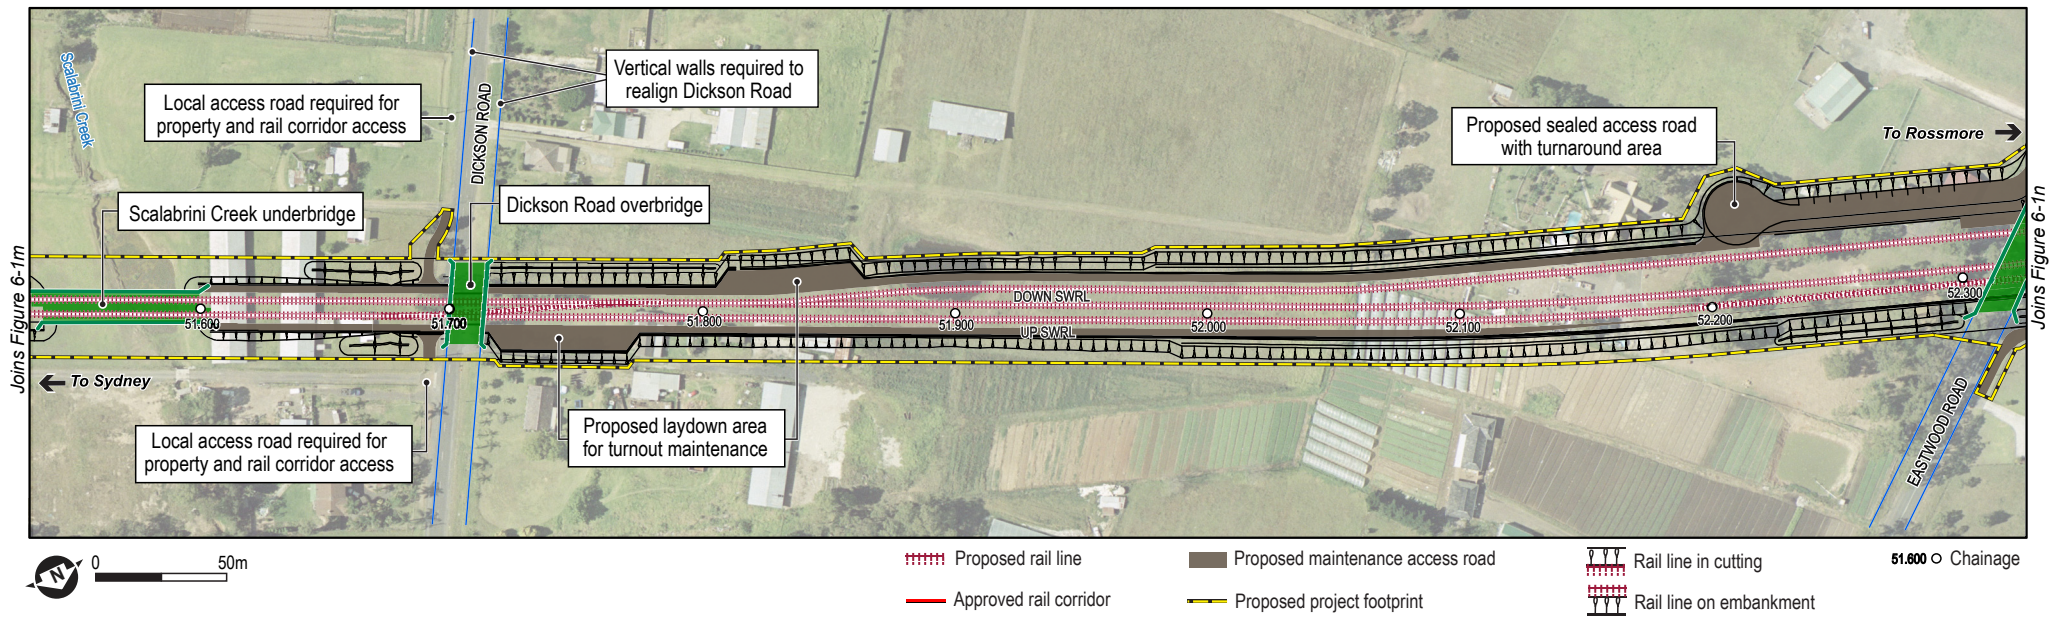

VERTICAL ALIGNMENT

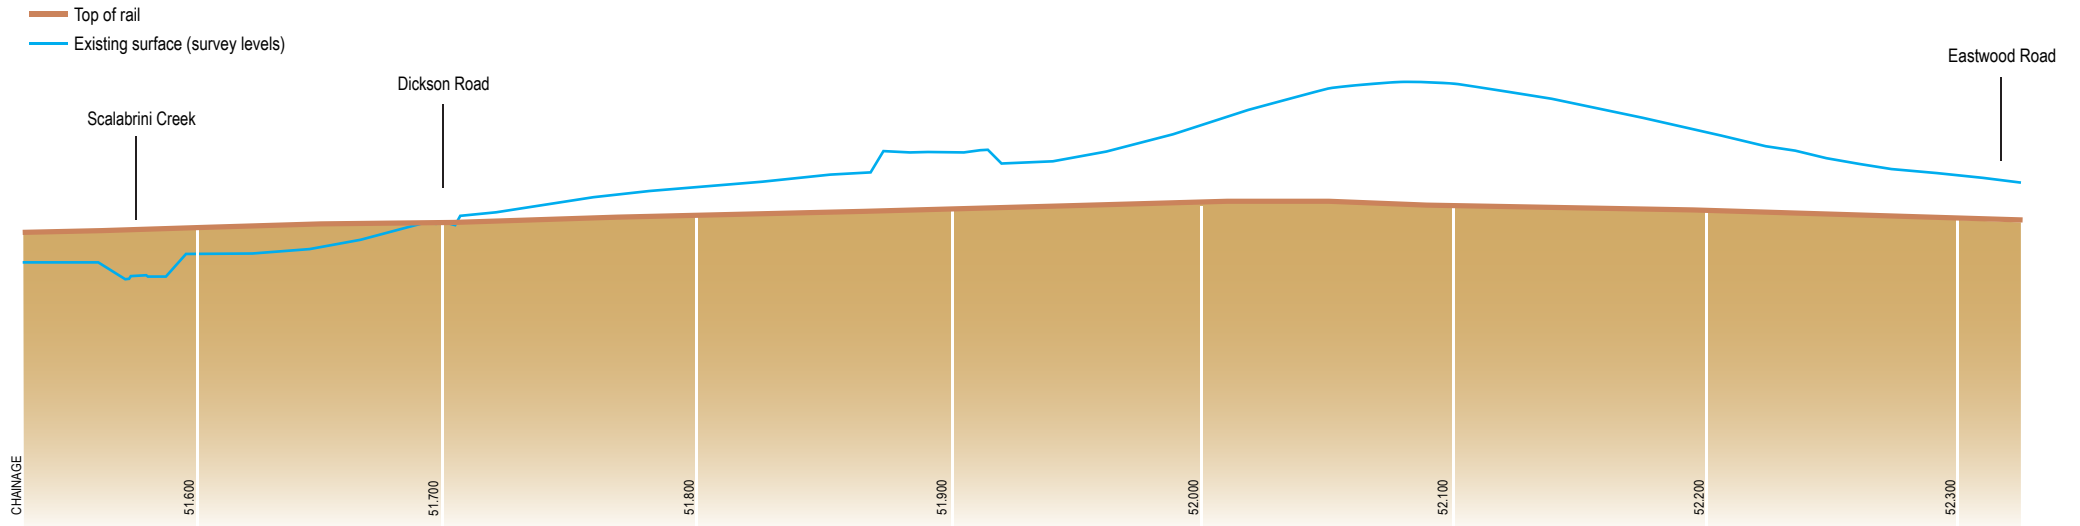


Figure 6-1n The Glenfield to Leppington Rail Line Project
**Note: Indicative only, subject to detailed design*