


75 mm ON ORIGINAL

0 15 20 25 30 35 40 45 50 55 60 65 70 75

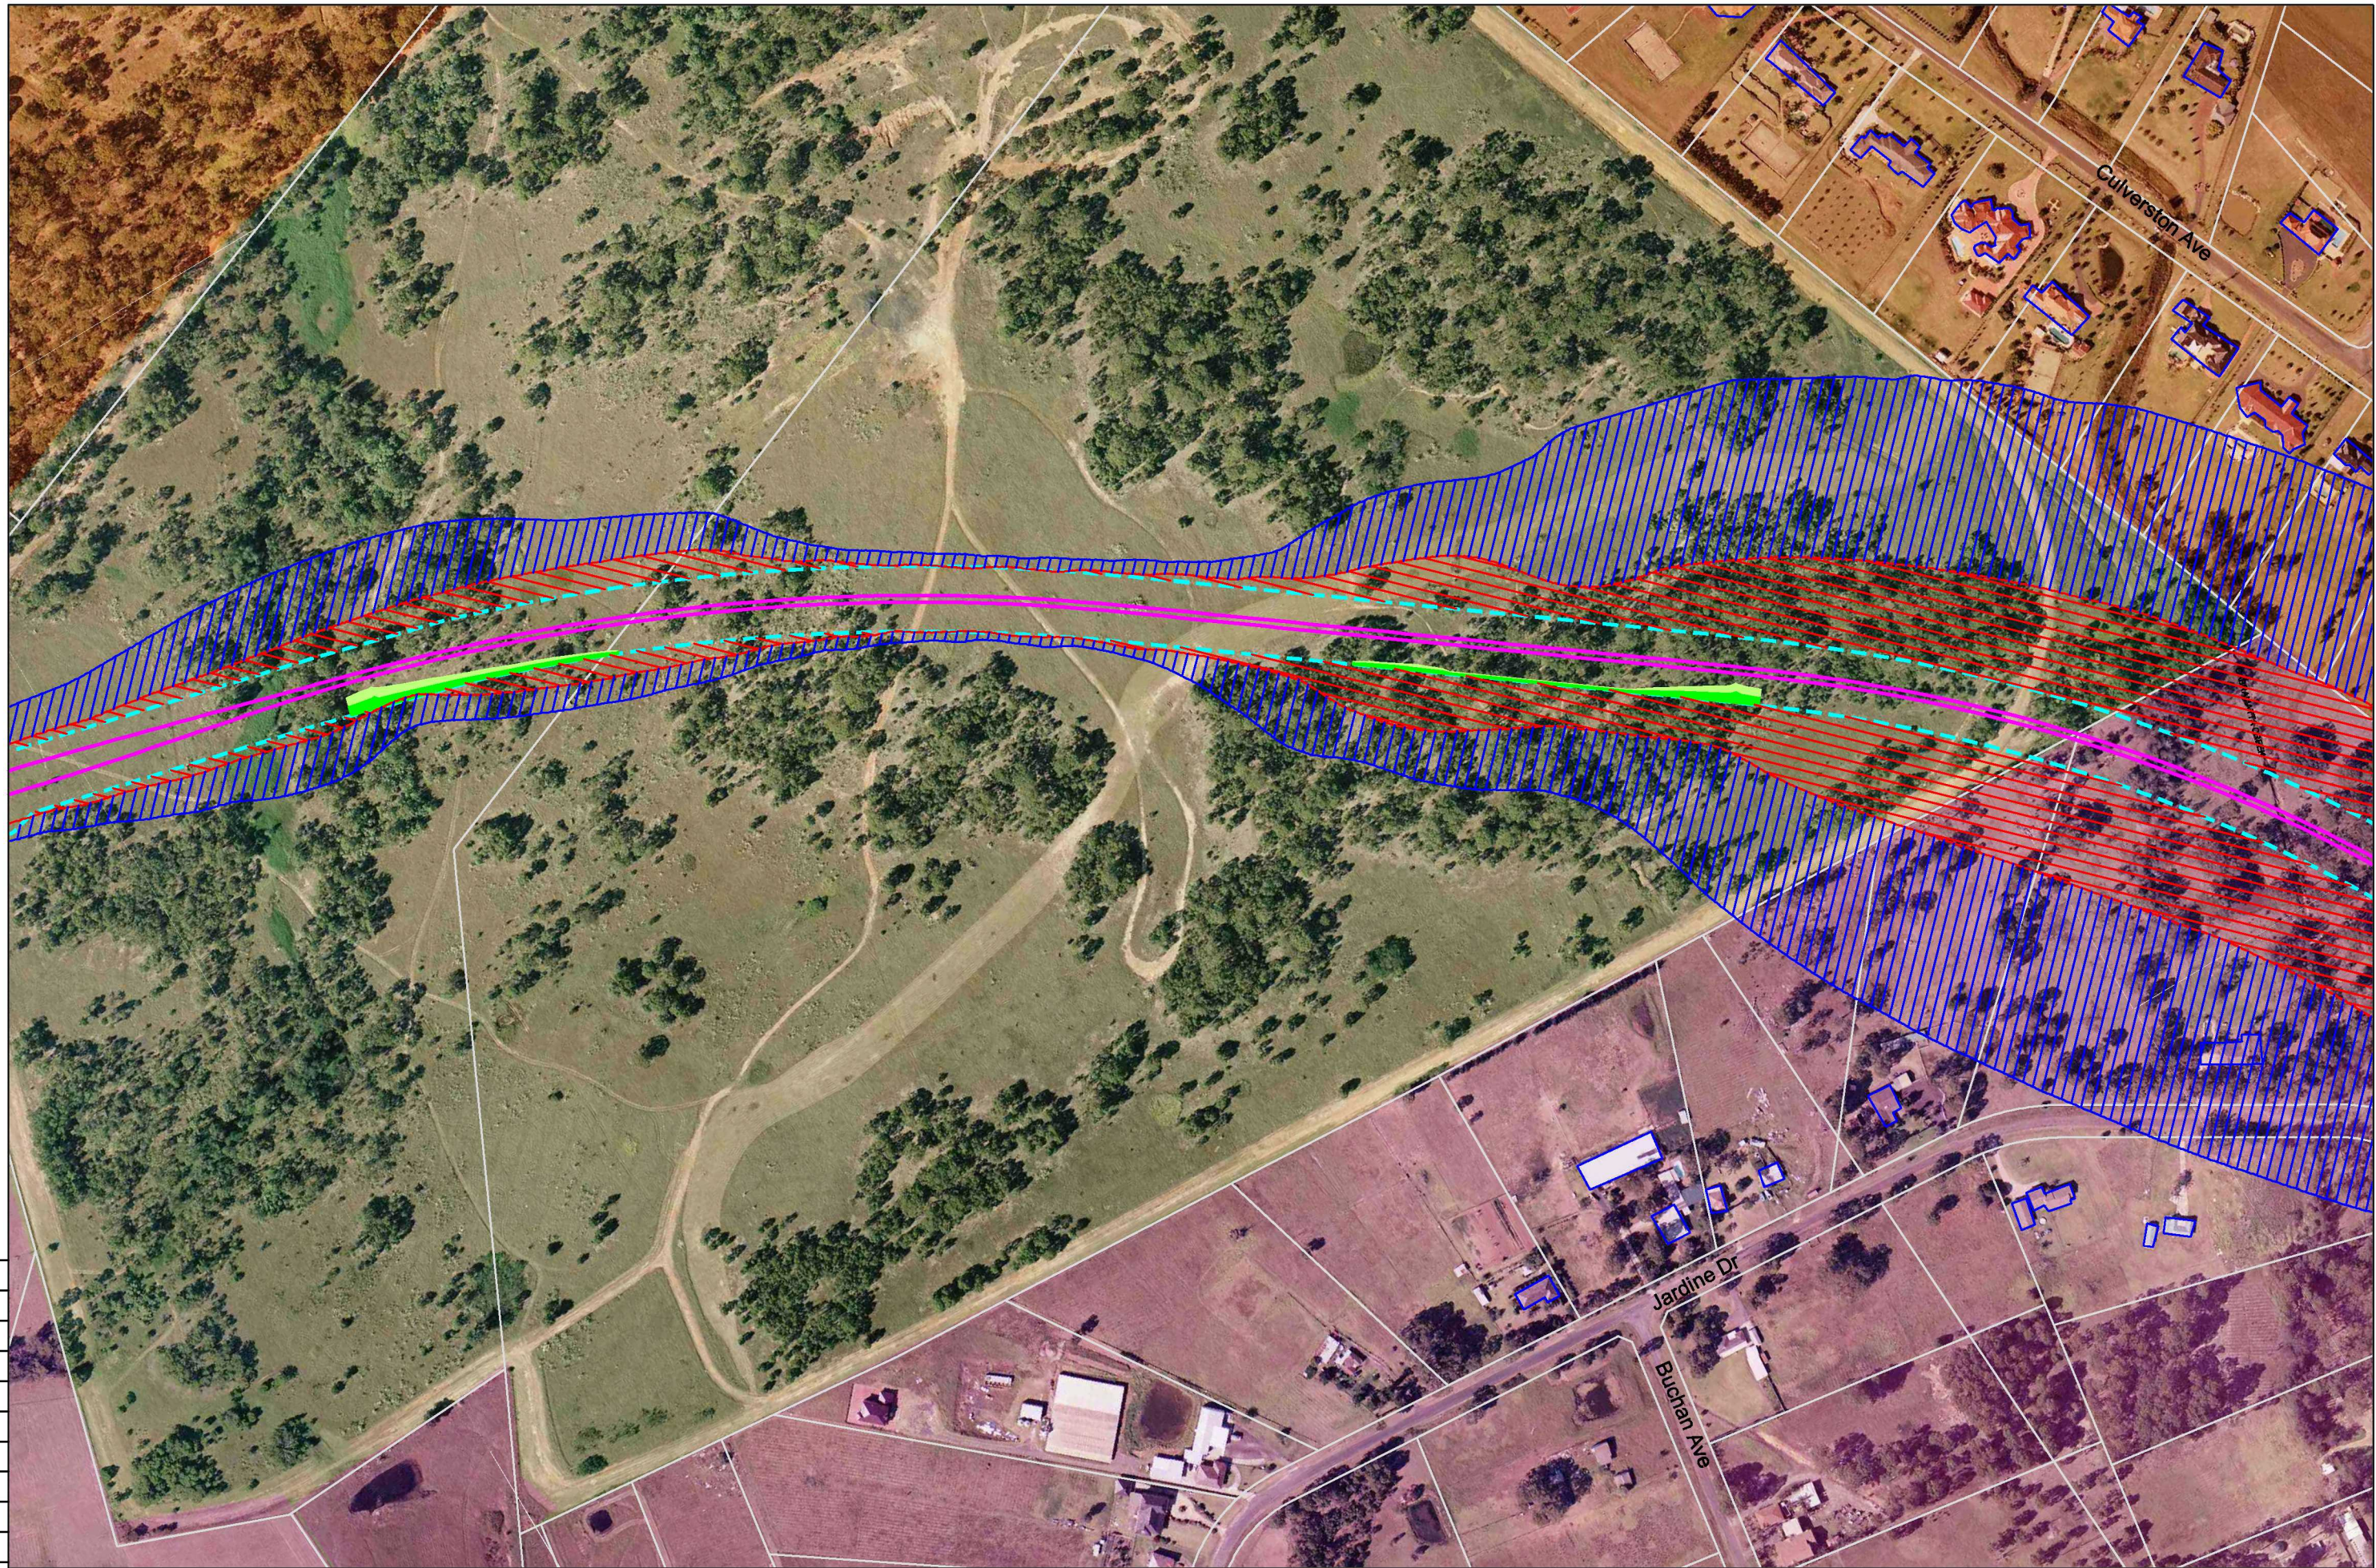

0 37 74
Scale = 1:3700

- Legend
- 60 dBA Noise Contour
 - 55 dBA Noise Contour
 - Earth Mound
 - South West Rail Link Alignment

- Cemetery
- Educational Institution
- Future Development
- Existing Low Density Residential
- Existing High Density Residential
- Former Ingleburn Military Camp
- Recreational Reserve



Heggies Pty Ltd
2 Lincoln Street
Lane Cove NSW 2066 Australia
PO Box 176 Lane Cove NSW 1595
Email address sydney@heggies.com.au
Telephone 02 9427 8100 Facsimile 02 9427 8200

FILE NAME
SVRL Noise Contours LAeq 2016.dwg


Appendix C - South West Rail Link
LAeq 9hr Night-time Noise Contours
No Noise Mitigation - Year 2016

DRAWING No.
10-6055 Impacts No Noise Mitigation D4

REVISION
0

75 mm ON ORIGINAL

0 15 20 25 30 35 40 45 50 55 60 65 70 75

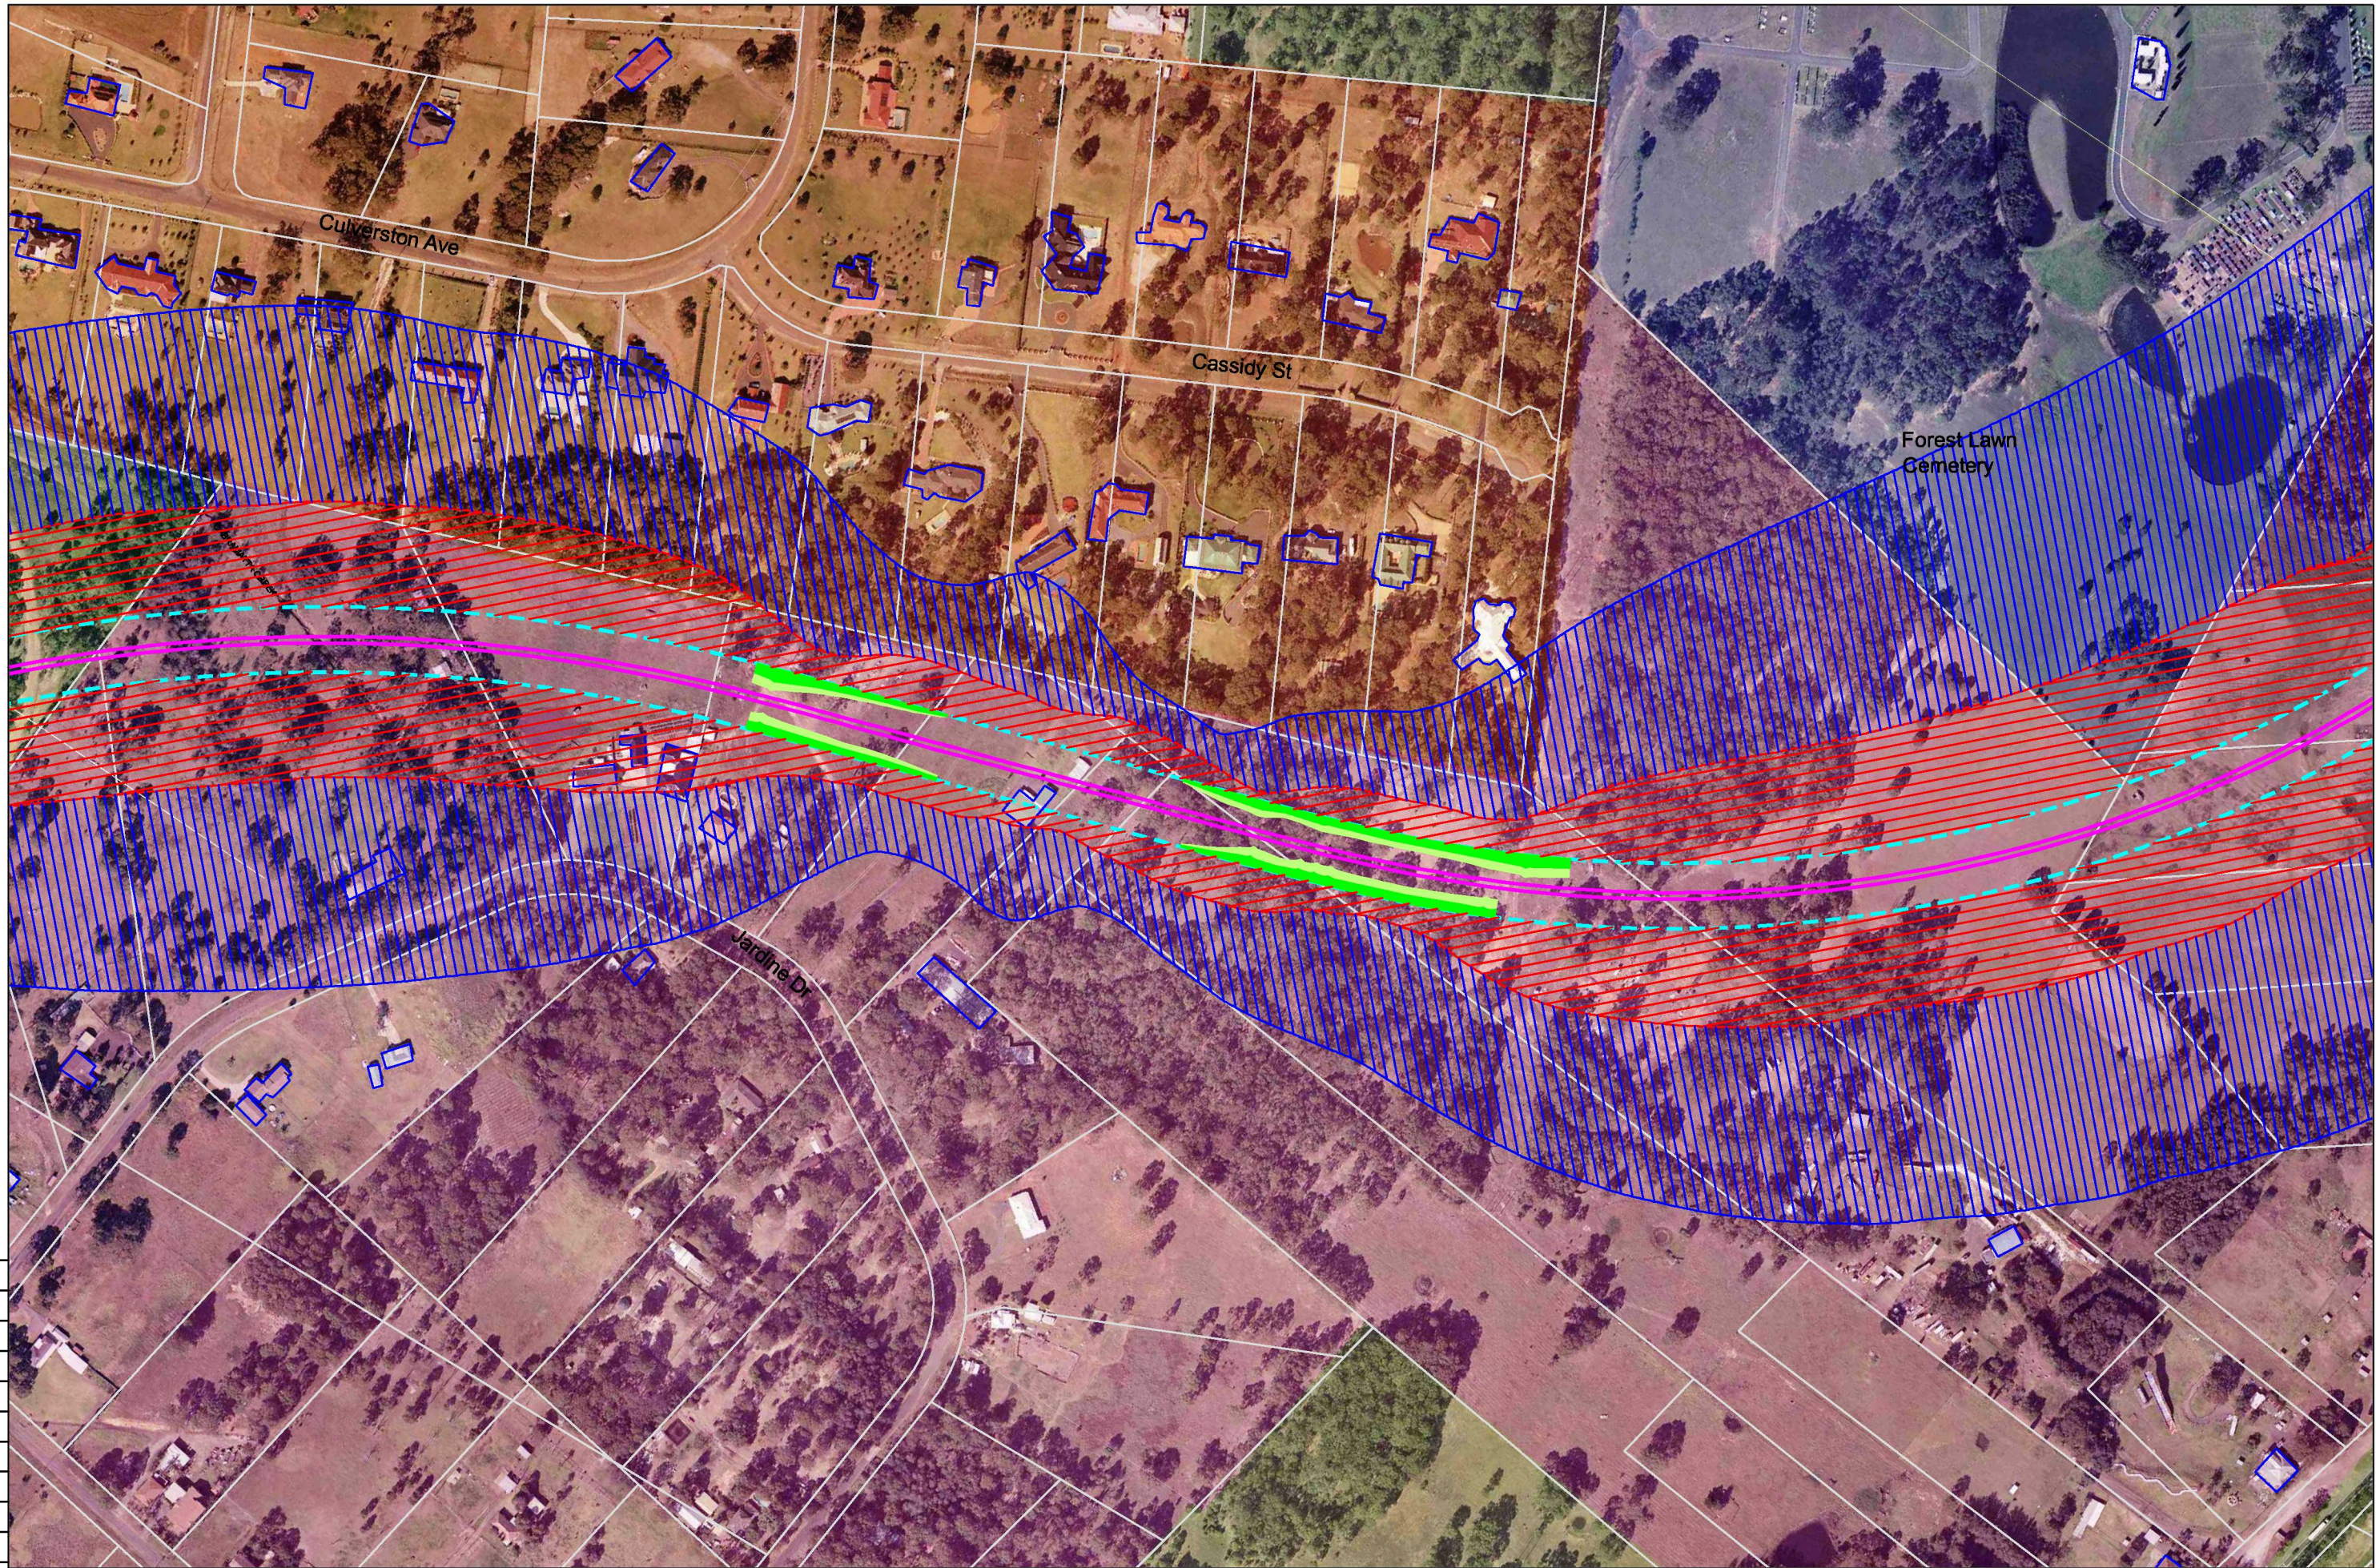

0 37 74
Scale = 1:3700

- Legend
- 60 dBA Noise Contour
 - 55 dBA Noise Contour
 - Earth Mound
 - South West Rail Link Alignment

- Cemetery
- Educational Institution
- Future Development
- Existing Low Density Residential
- Existing High Density Residential
- Former Ingleburn Military Camp
- Recreational Reserve



Heggies Pty Ltd
2 Lincoln Street
Lane Cove NSW 2066 Australia
PO Box 176 Lane Cove NSW 1595
Email address sydney@heggies.com.au
Telephone 02 9427 8100 Facsimile 02 9427 8200

FILE NAME
SWRL Noise Contours LAeq 2016.dwg

Appendix C - South West Rail Link
LAeq 9hr Night-time Noise Contours
No Noise Mitigation - Year 2016

DRAWING No.
10-6055 Impacts No Noise Mitigation D5

REVISION
0

REV.	DATE	AMENDMENT / ISSUE DESCRIPTION	PREPARED	CHECKED
0	03/03/10		JSH	BC