

Appendix E

Report 10-6055R3

Page 1 of 8


Train Stabling Facility Noise Contours



75 mm ON ORIGINAL

0 5 10 15 20 25 30 35 40 45 50 55 60 65 70 75

| REV. | DATE | AMENDMENT / ISSUE DESCRIPTION | DS PREPARED | CHECKED |
|------|------|-------------------------------|----------------|---------|
| | | | | |

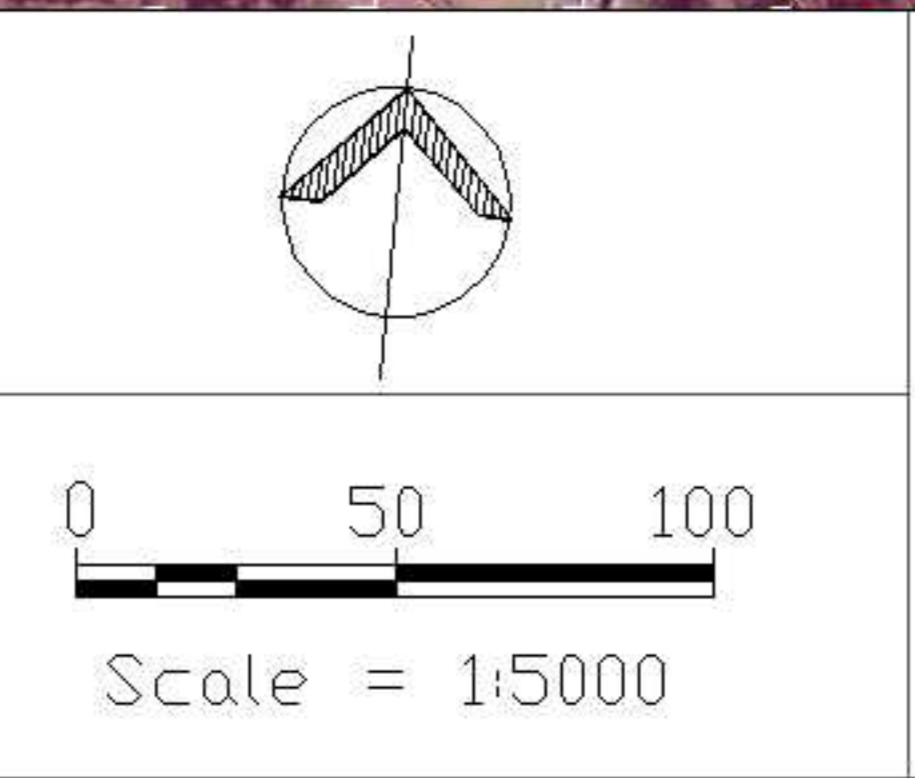

- 20 dBA Noise Contour
- 25 dBA Noise Contour
- 30 dBA Noise Contour
- 35 dBA Noise Contour
- 40 dBA Noise Contour
- 45 dBA Noise Contour
- 50 dBA Noise Contour
- 55 dBA Noise Contour
- 60 dBA Noise Contour



Heggies Pty Ltd
 2 Lincoln Street
 Lane Cove NSW 2066 Australia
 PO Box 176 Lane Cove NSW 1595
 Email address sydney@heggies.com.au
 Telephone 02 9427 8100 Facsimilie 02 9427 8200

FILE NAME
 SWRL Noise Contours 20100303.dwg

Appendix E - South West Rail Link
LAeq(15minute) Noise Contours - 2016
TSF No-Mitigation Option

DRAWING No.
 10-6055 20100303 D3

REVISION
 0