


Post - Development Condition

FIGURE 33
PEAK FLOOD LEVEL IMPACT
POST-SWRL
PMF
CROSSING 4, 5 AND 6

J:\Jobs\1100001\Arcgis\Feb2010\Assessment\Arcmap\Figure33_Crossing4_5_6_SOBELImpact.mxd

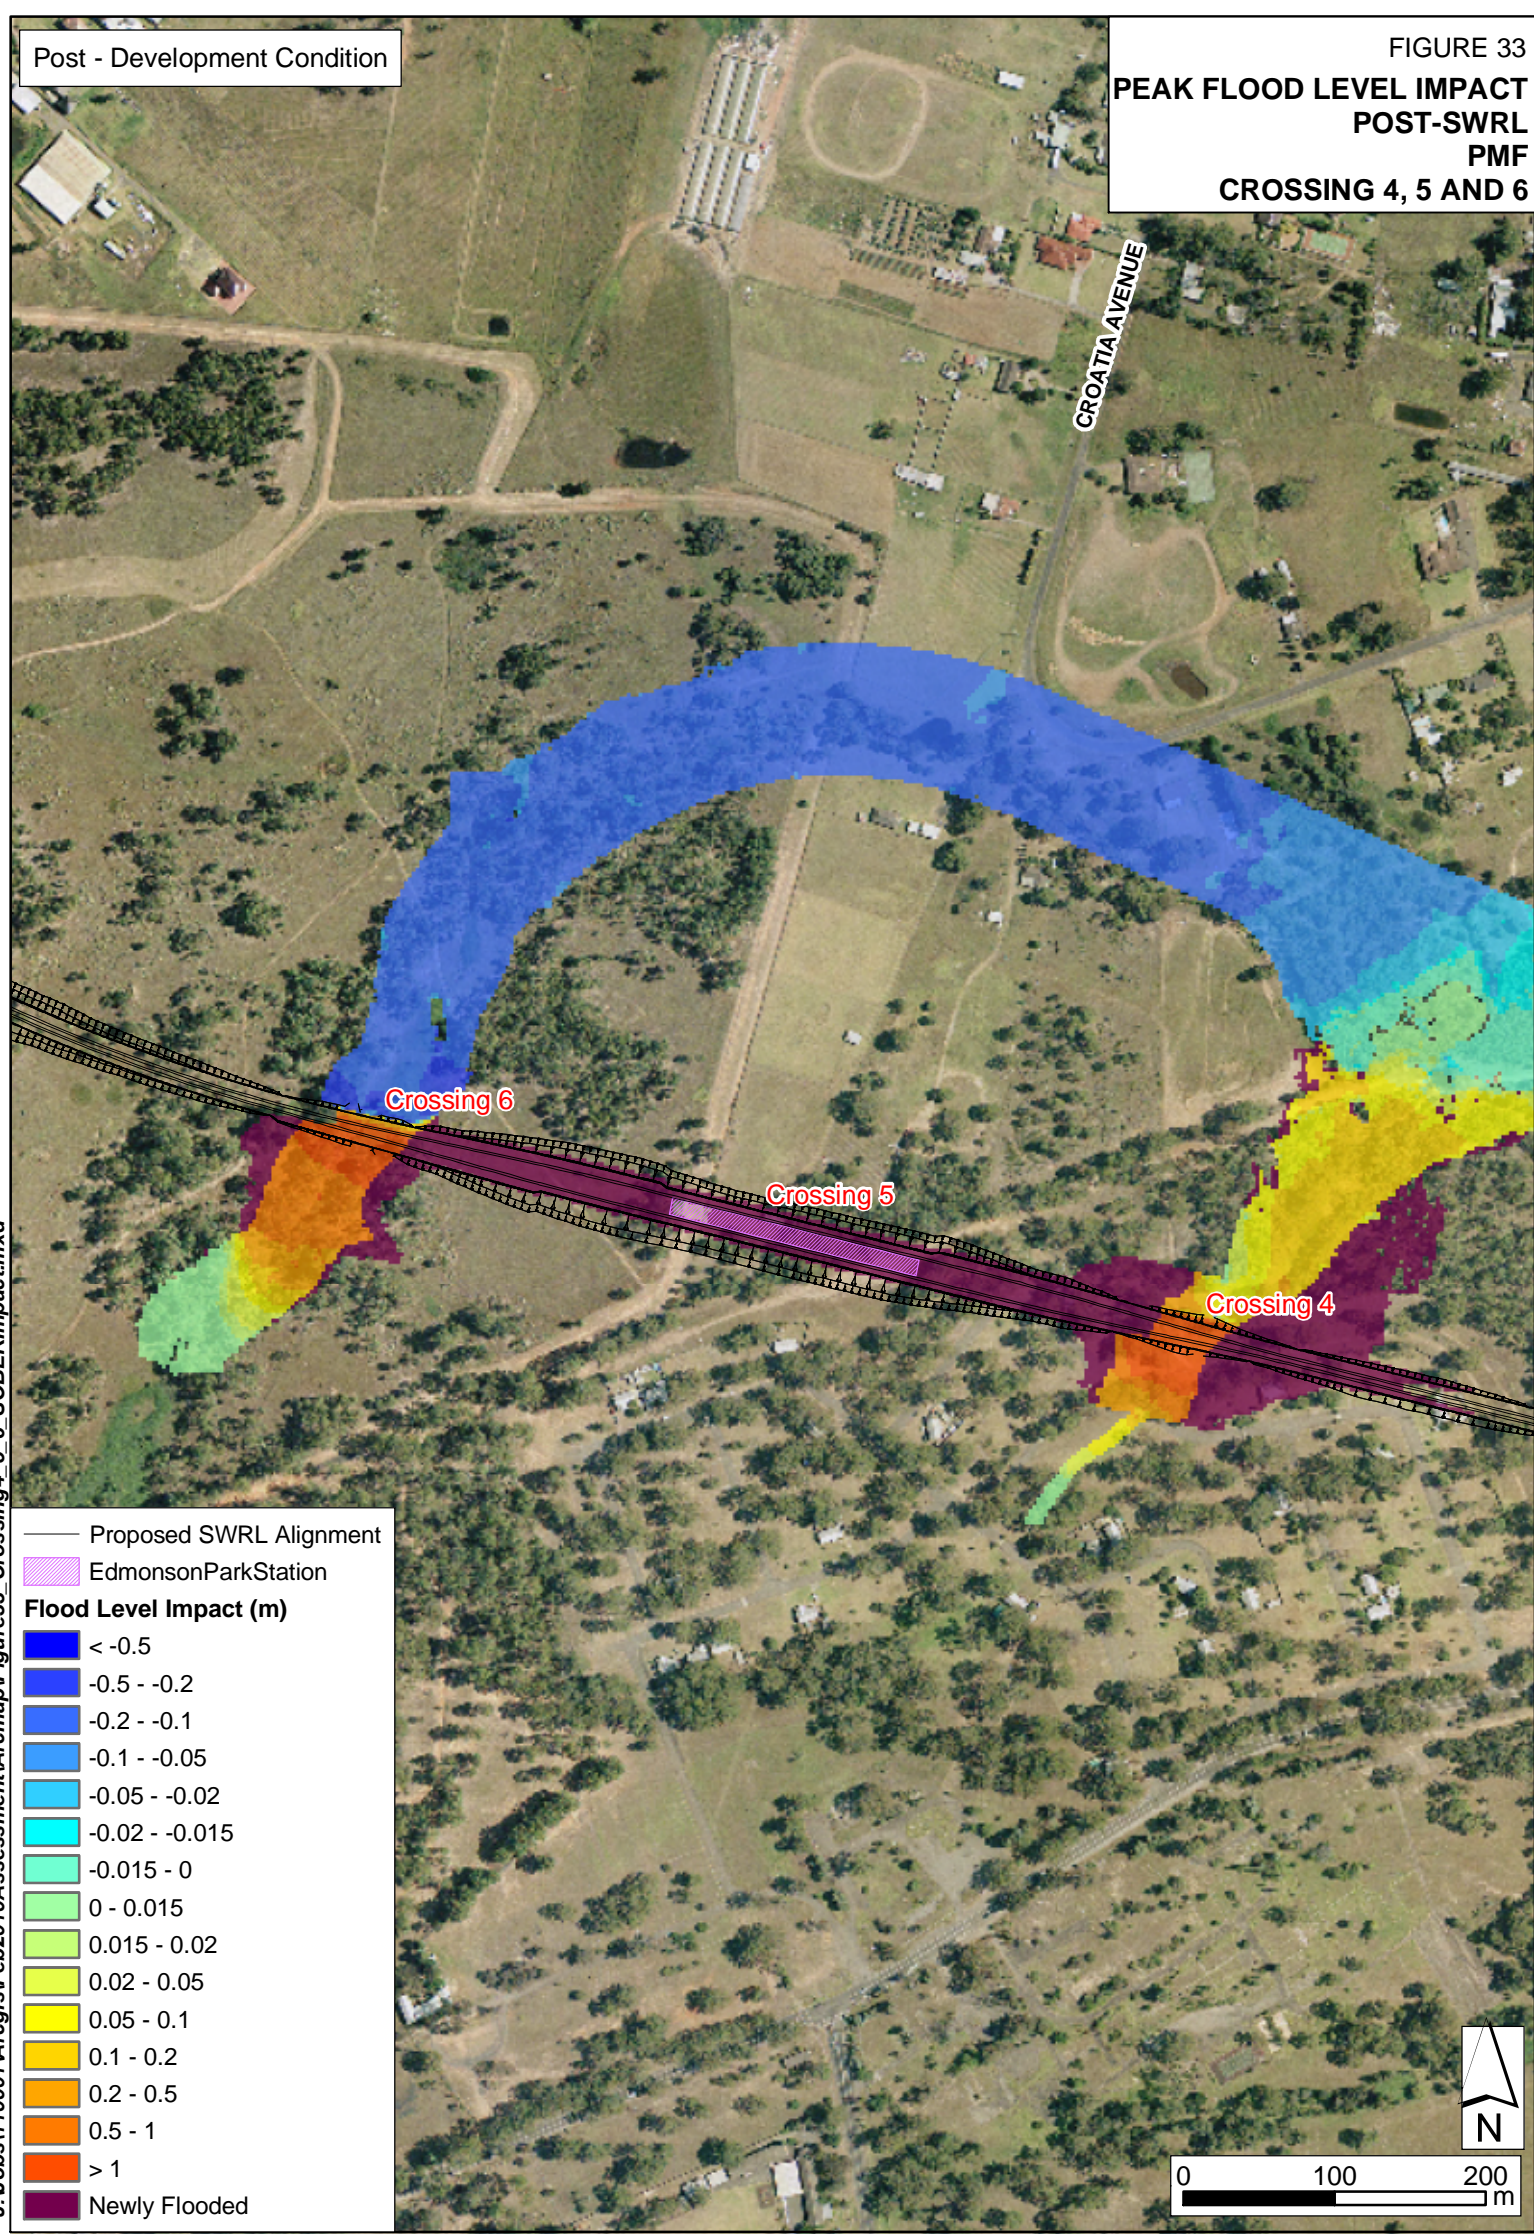

- Proposed SWRL Alignment
- Edmonson Park Station
- Flood Level Impact (m)**
- < -0.5
- 0.5 - -0.2
- 0.2 - -0.1
- 0.1 - -0.05
- 0.05 - -0.02
- 0.02 - -0.015
- 0.015 - 0
- 0 - 0.015
- 0.015 - 0.02
- 0.02 - 0.05
- 0.05 - 0.1
- 0.1 - 0.2
- 0.2 - 0.5
- 0.5 - 1
- > 1
- Newly Flooded




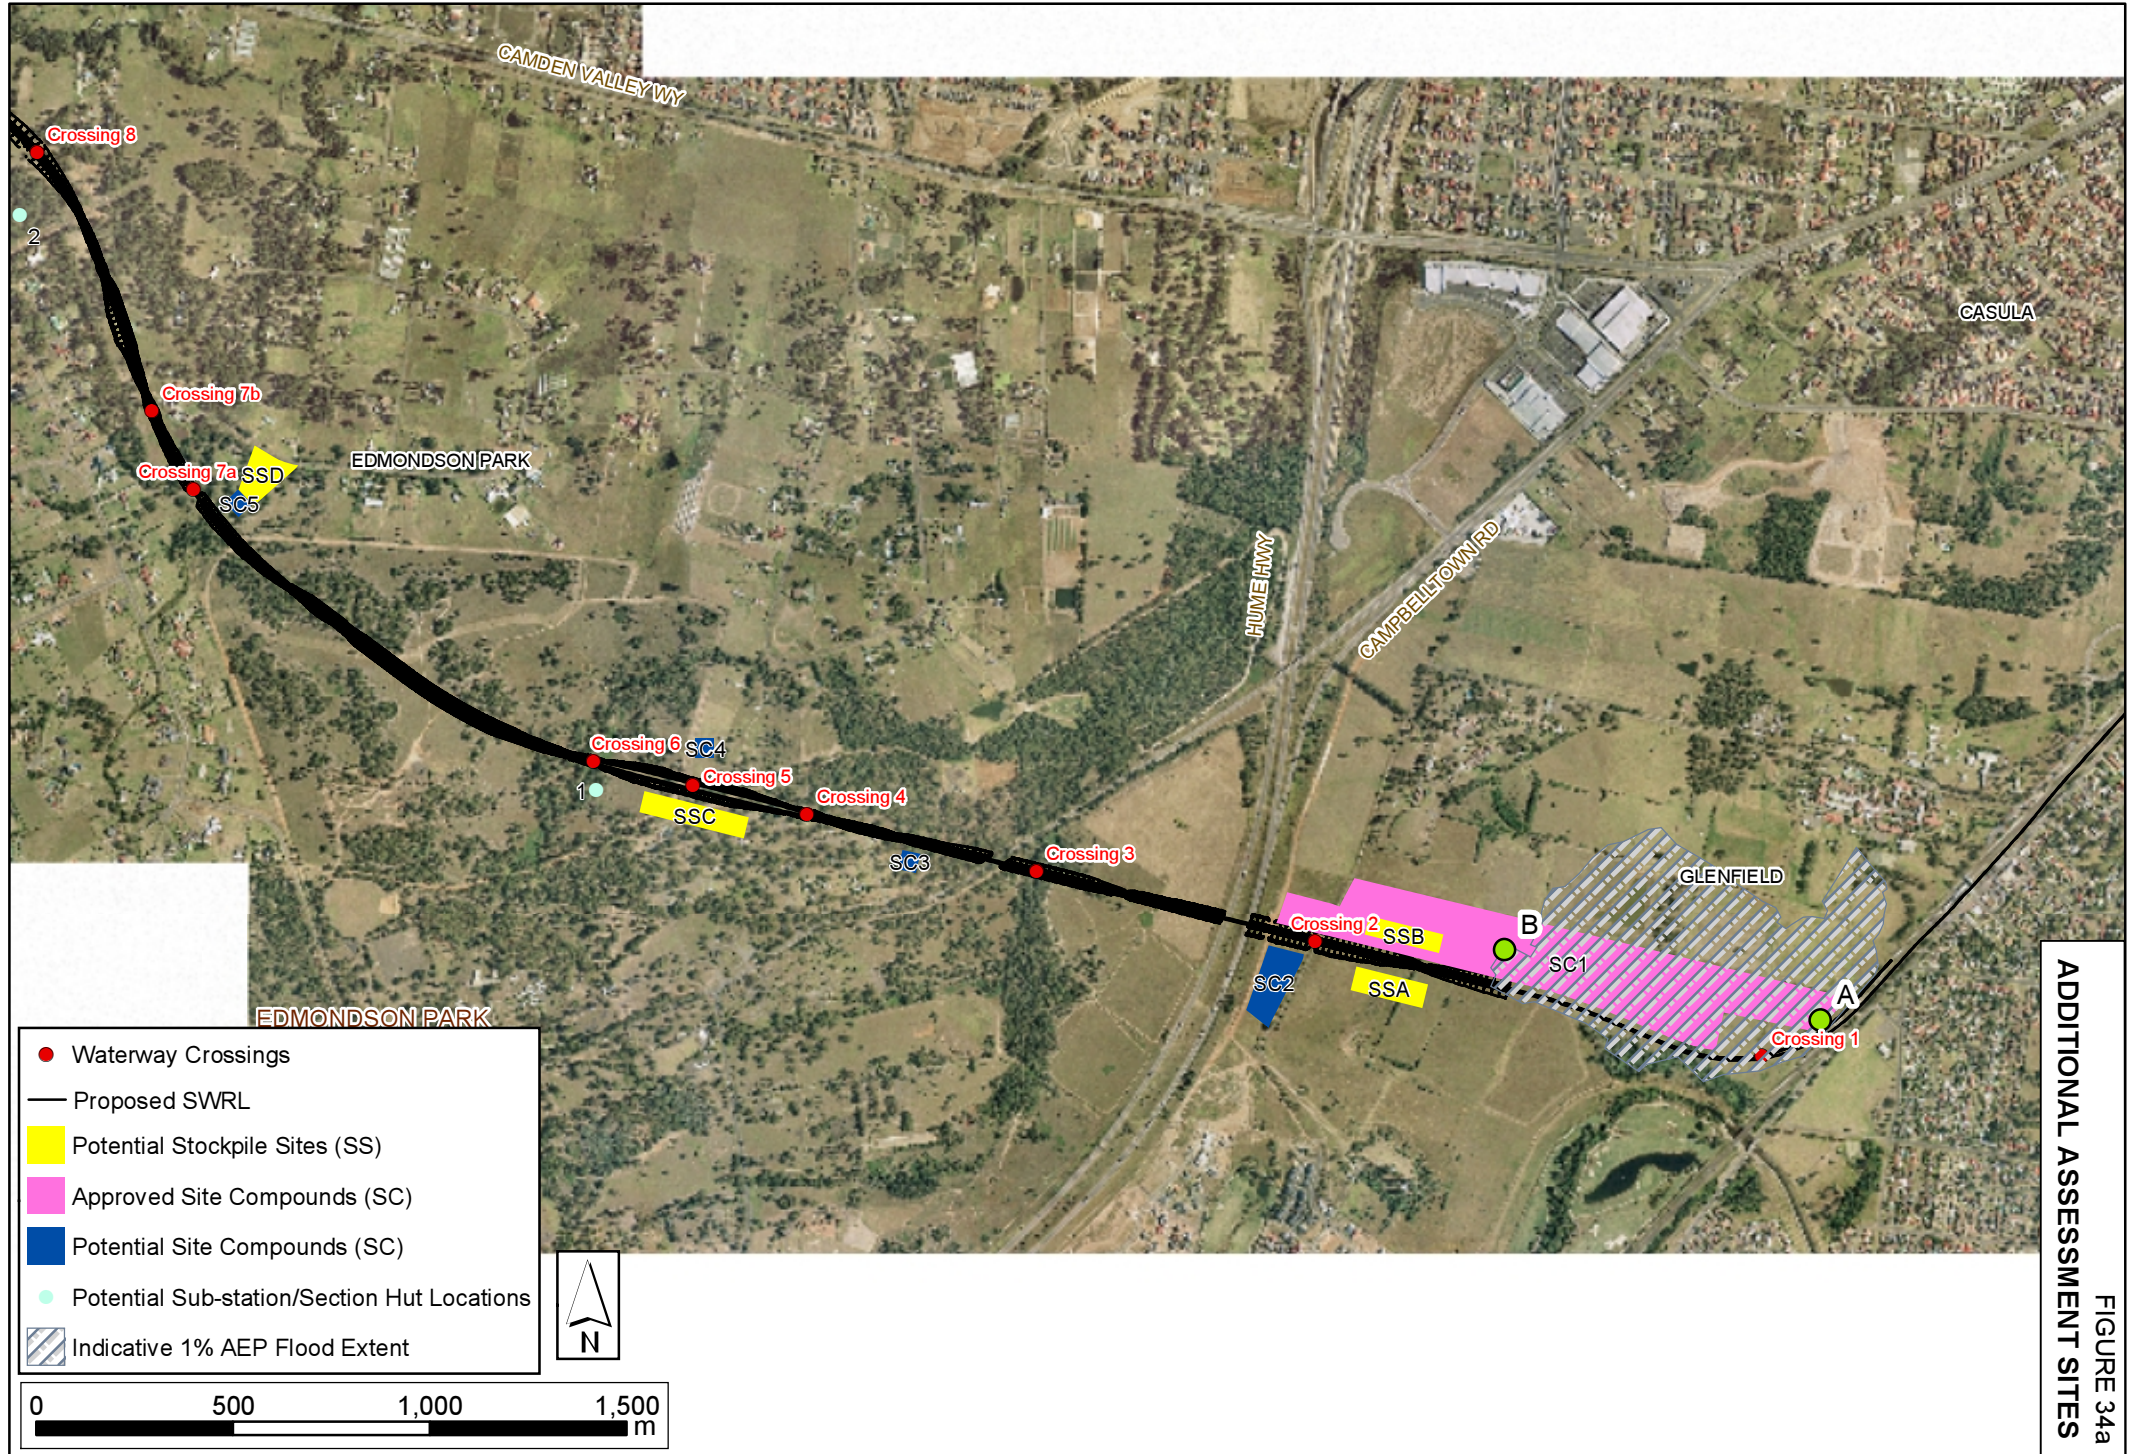


FIGURE 34a
ADDITIONAL ASSESSMENT SITES

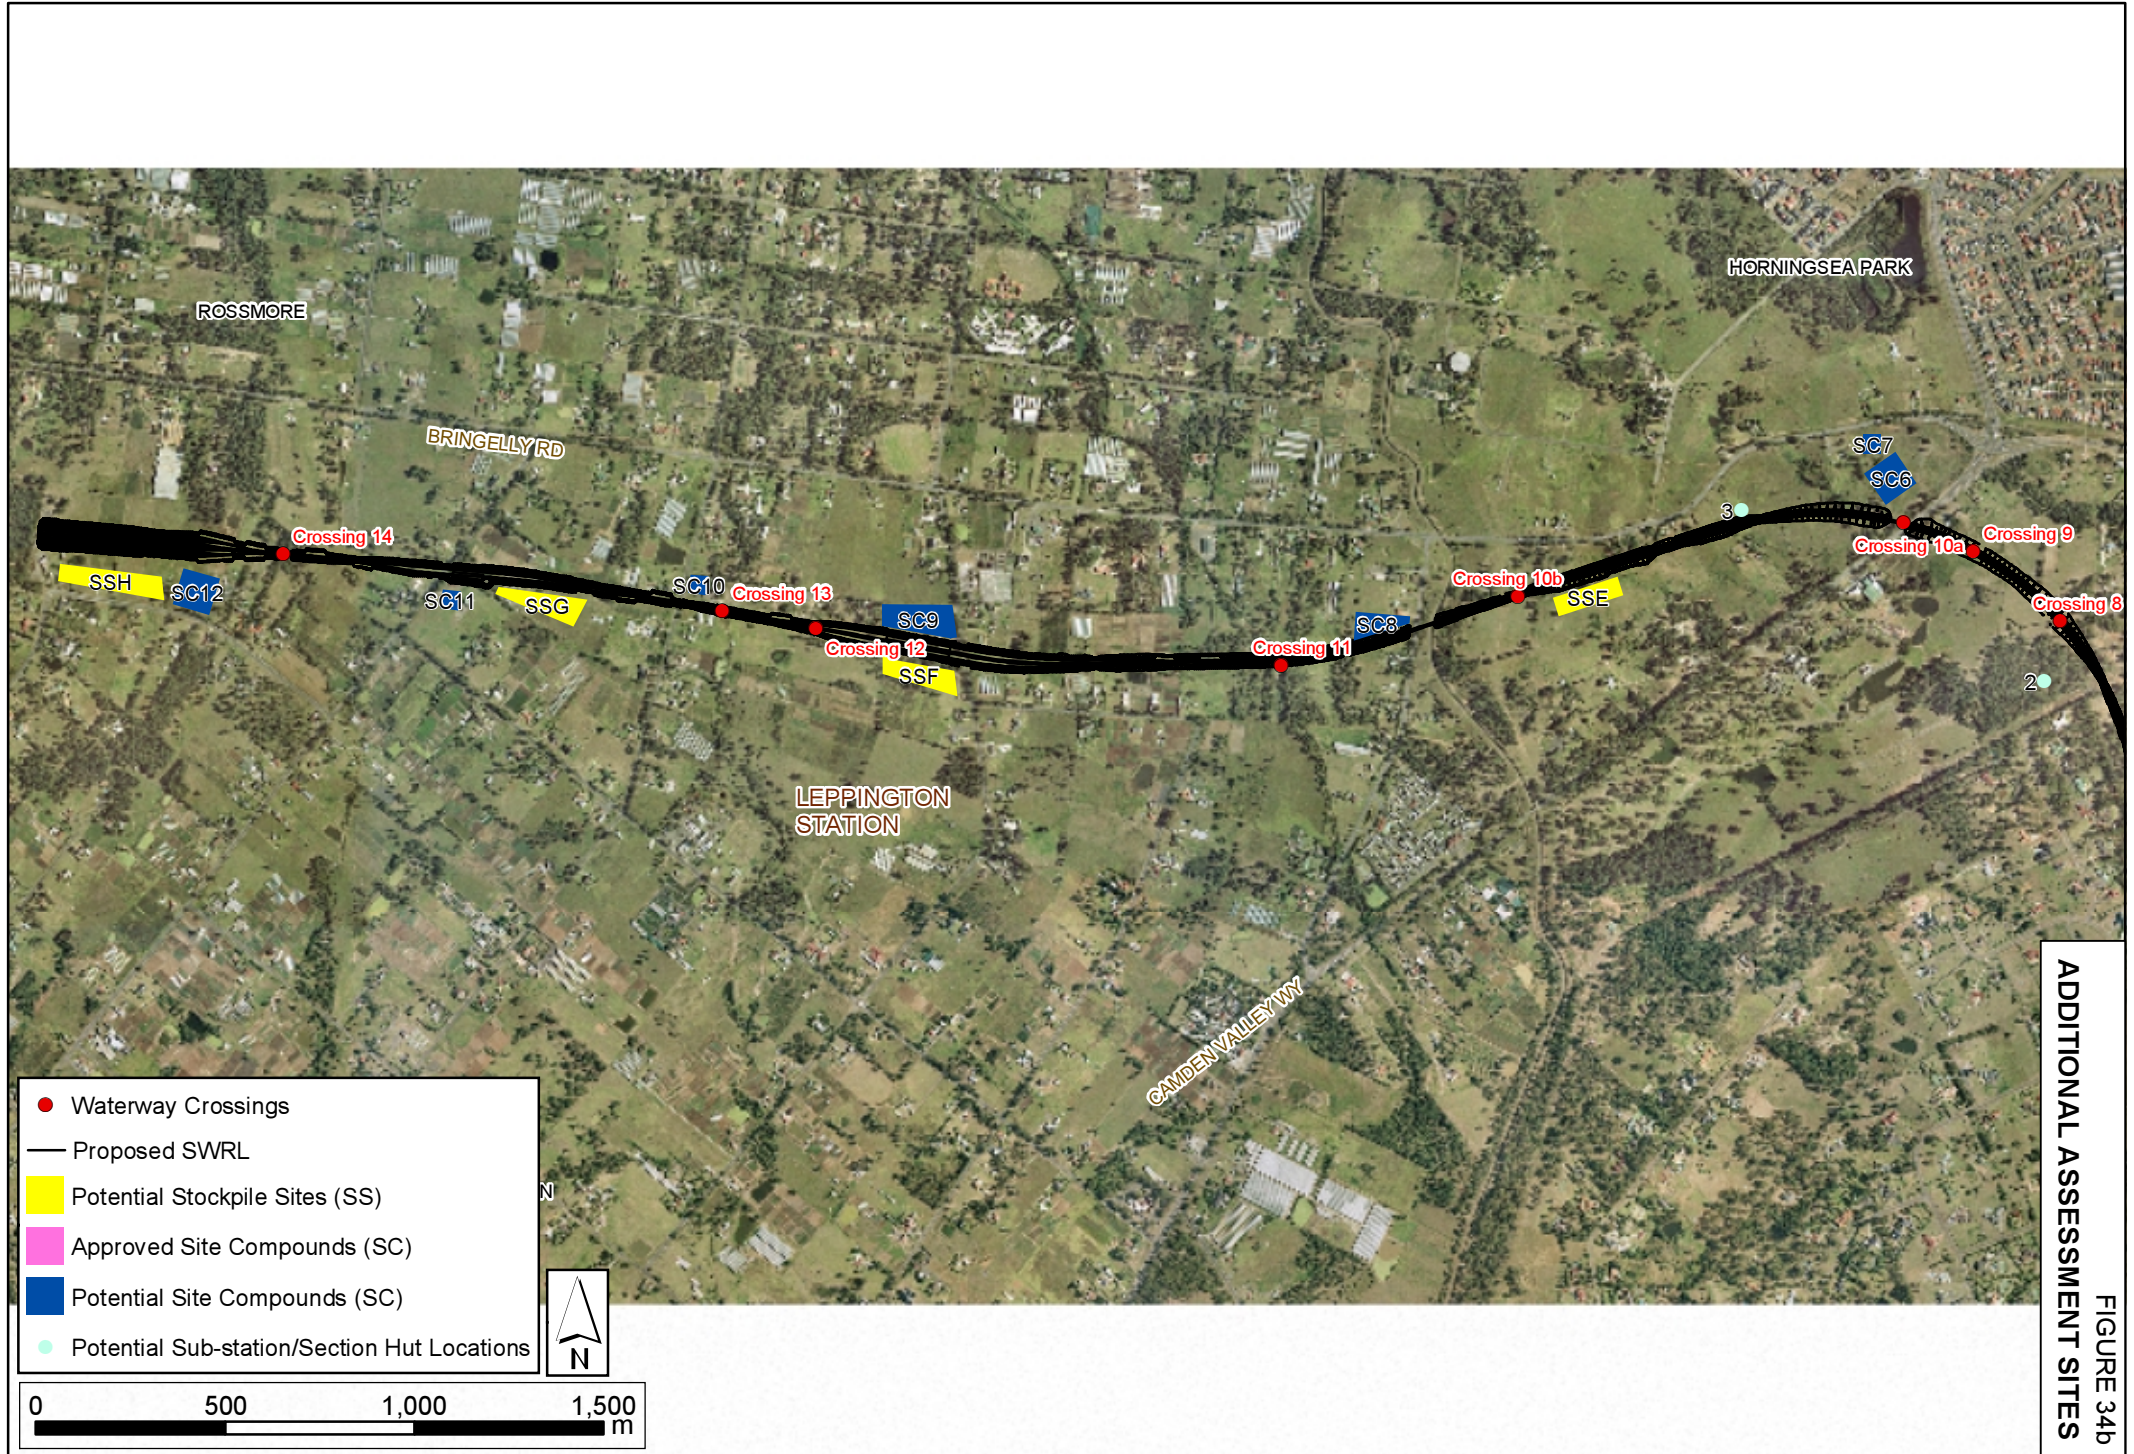

ADDITIONAL ASSESSMENT SITES

FIGURE 34b