


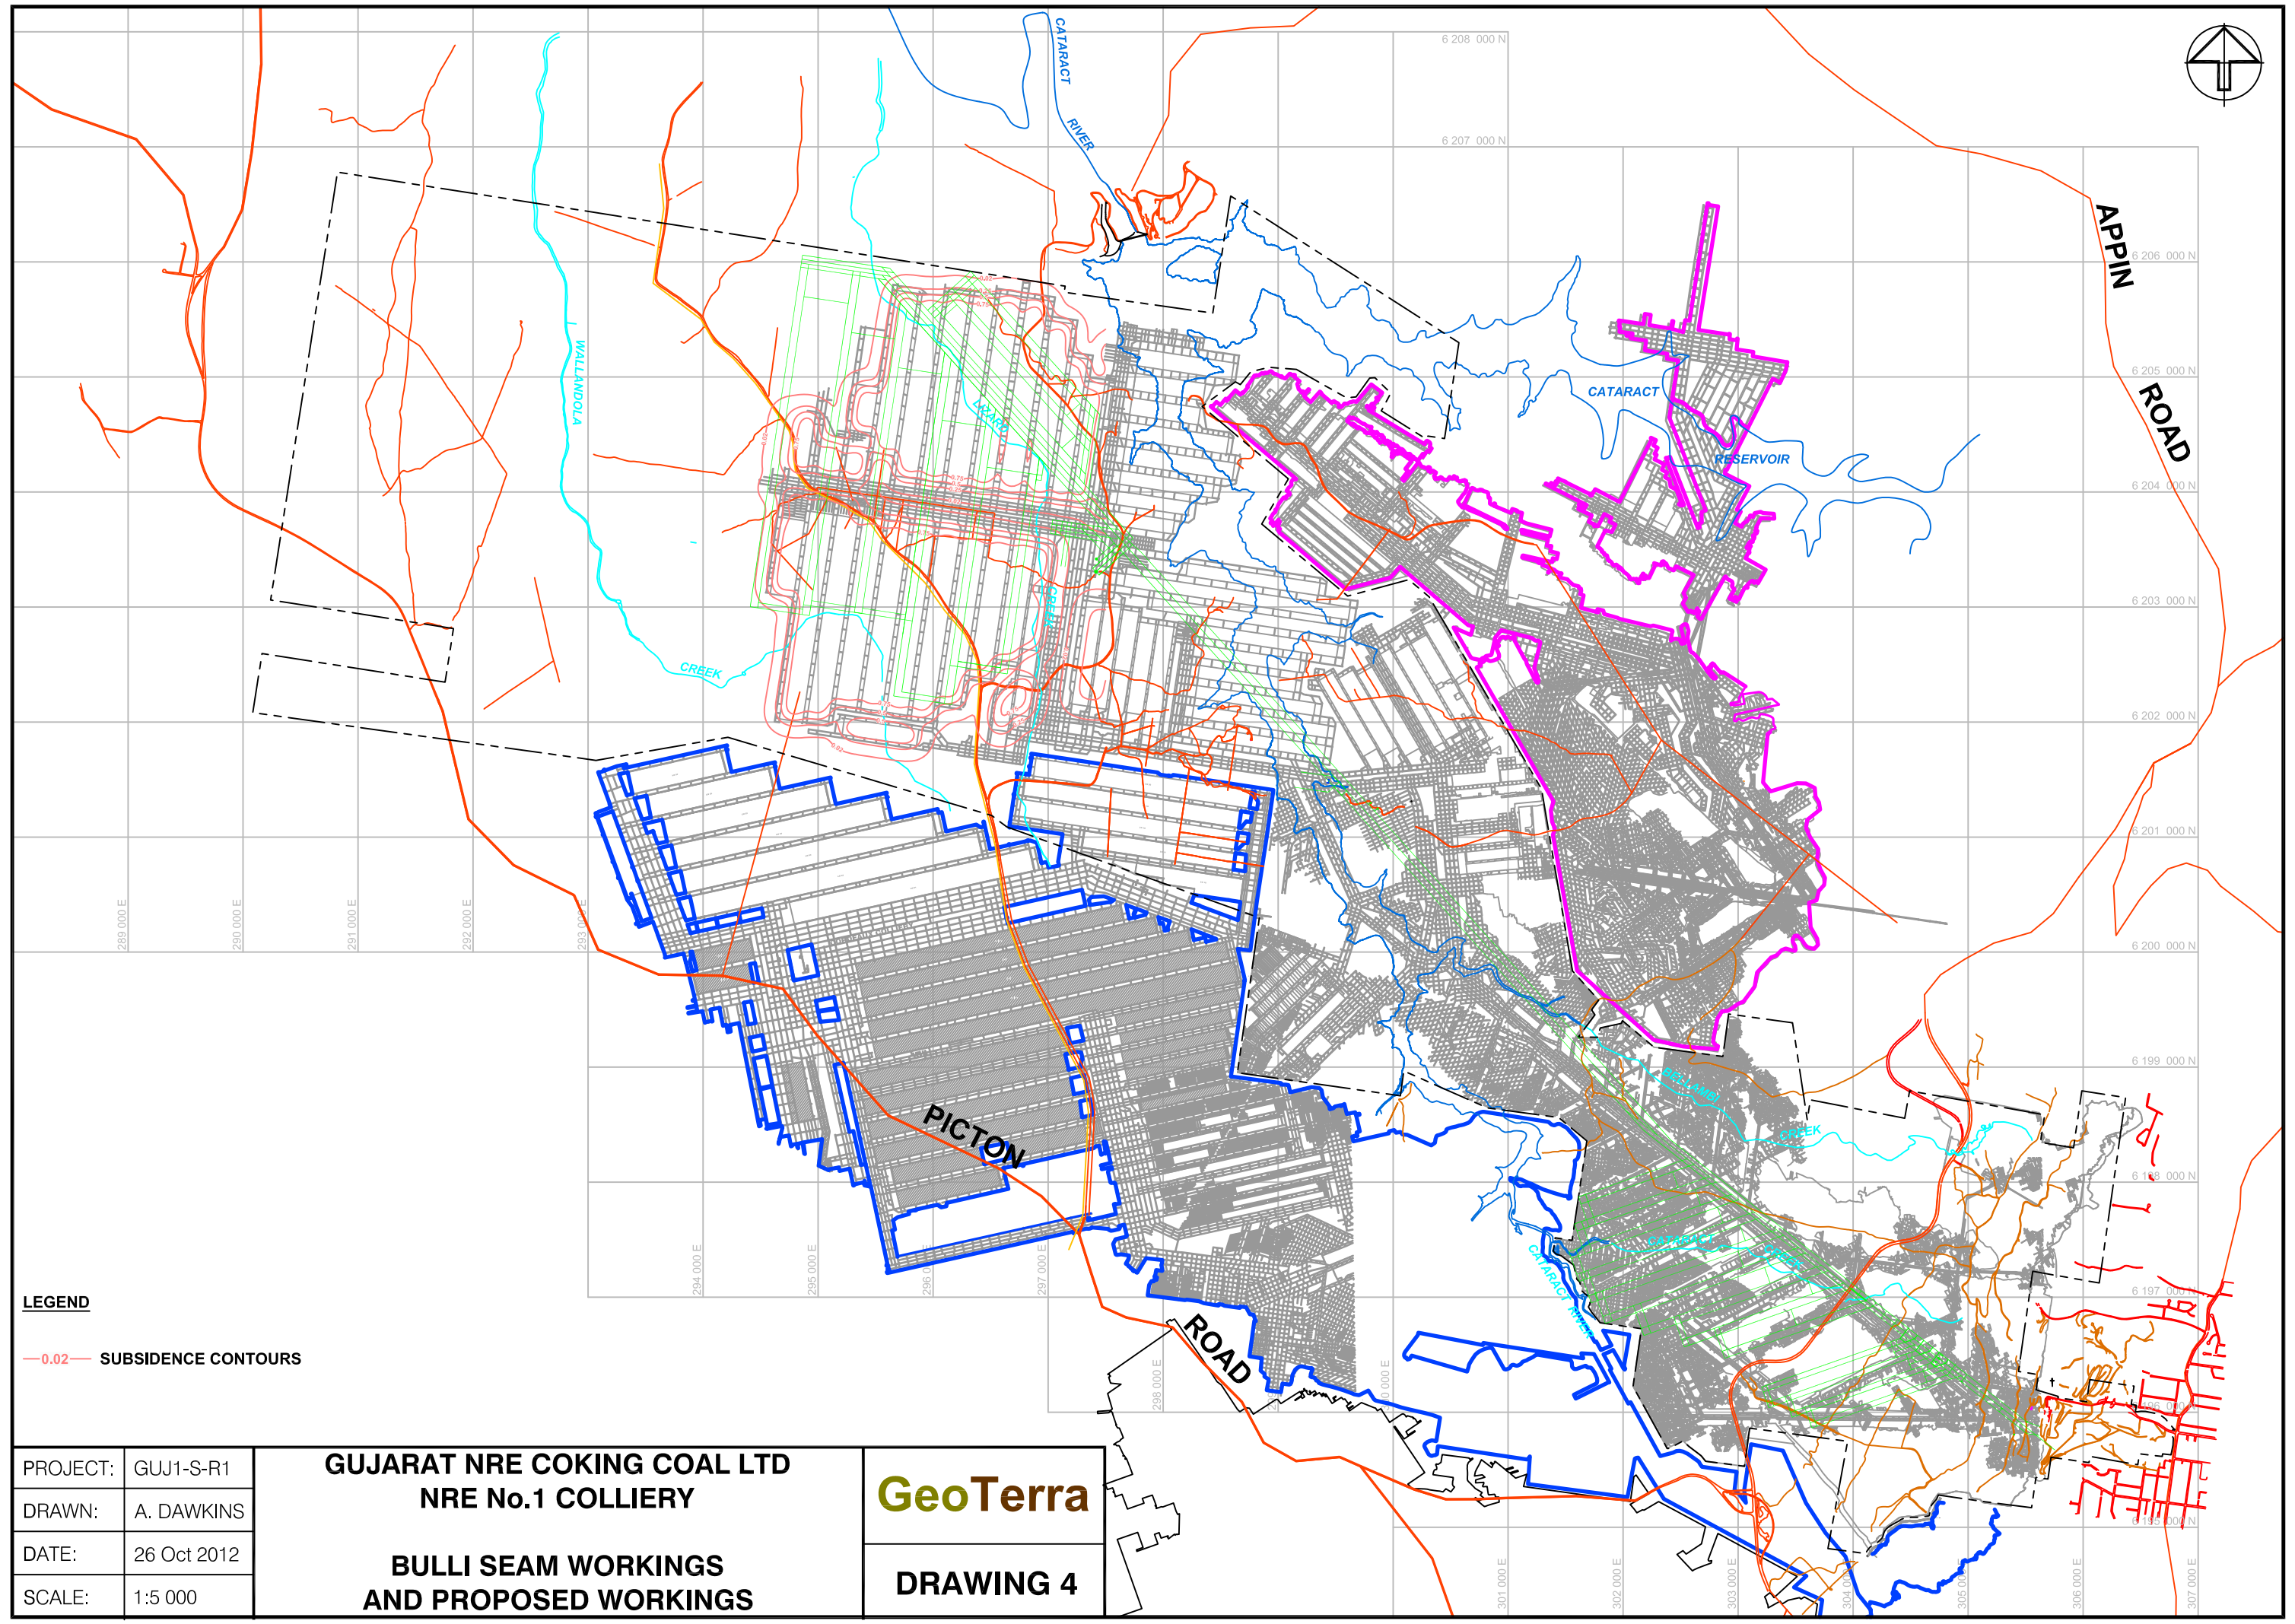

LEGEND

—0.02— SUBSIDENCE CONTOURS


PROJECT:	GUJ1-S-R1
DRAWN:	A. DAWKINS
DATE:	26 Oct 2012
SCALE:	1:5 000

GUJARAT NRE COKING COAL LTD
NRE No.1 COLLIERY

BULLI SEAM WORKINGS
AND PROPOSED WORKINGS

GeoTerra

DRAWING 4

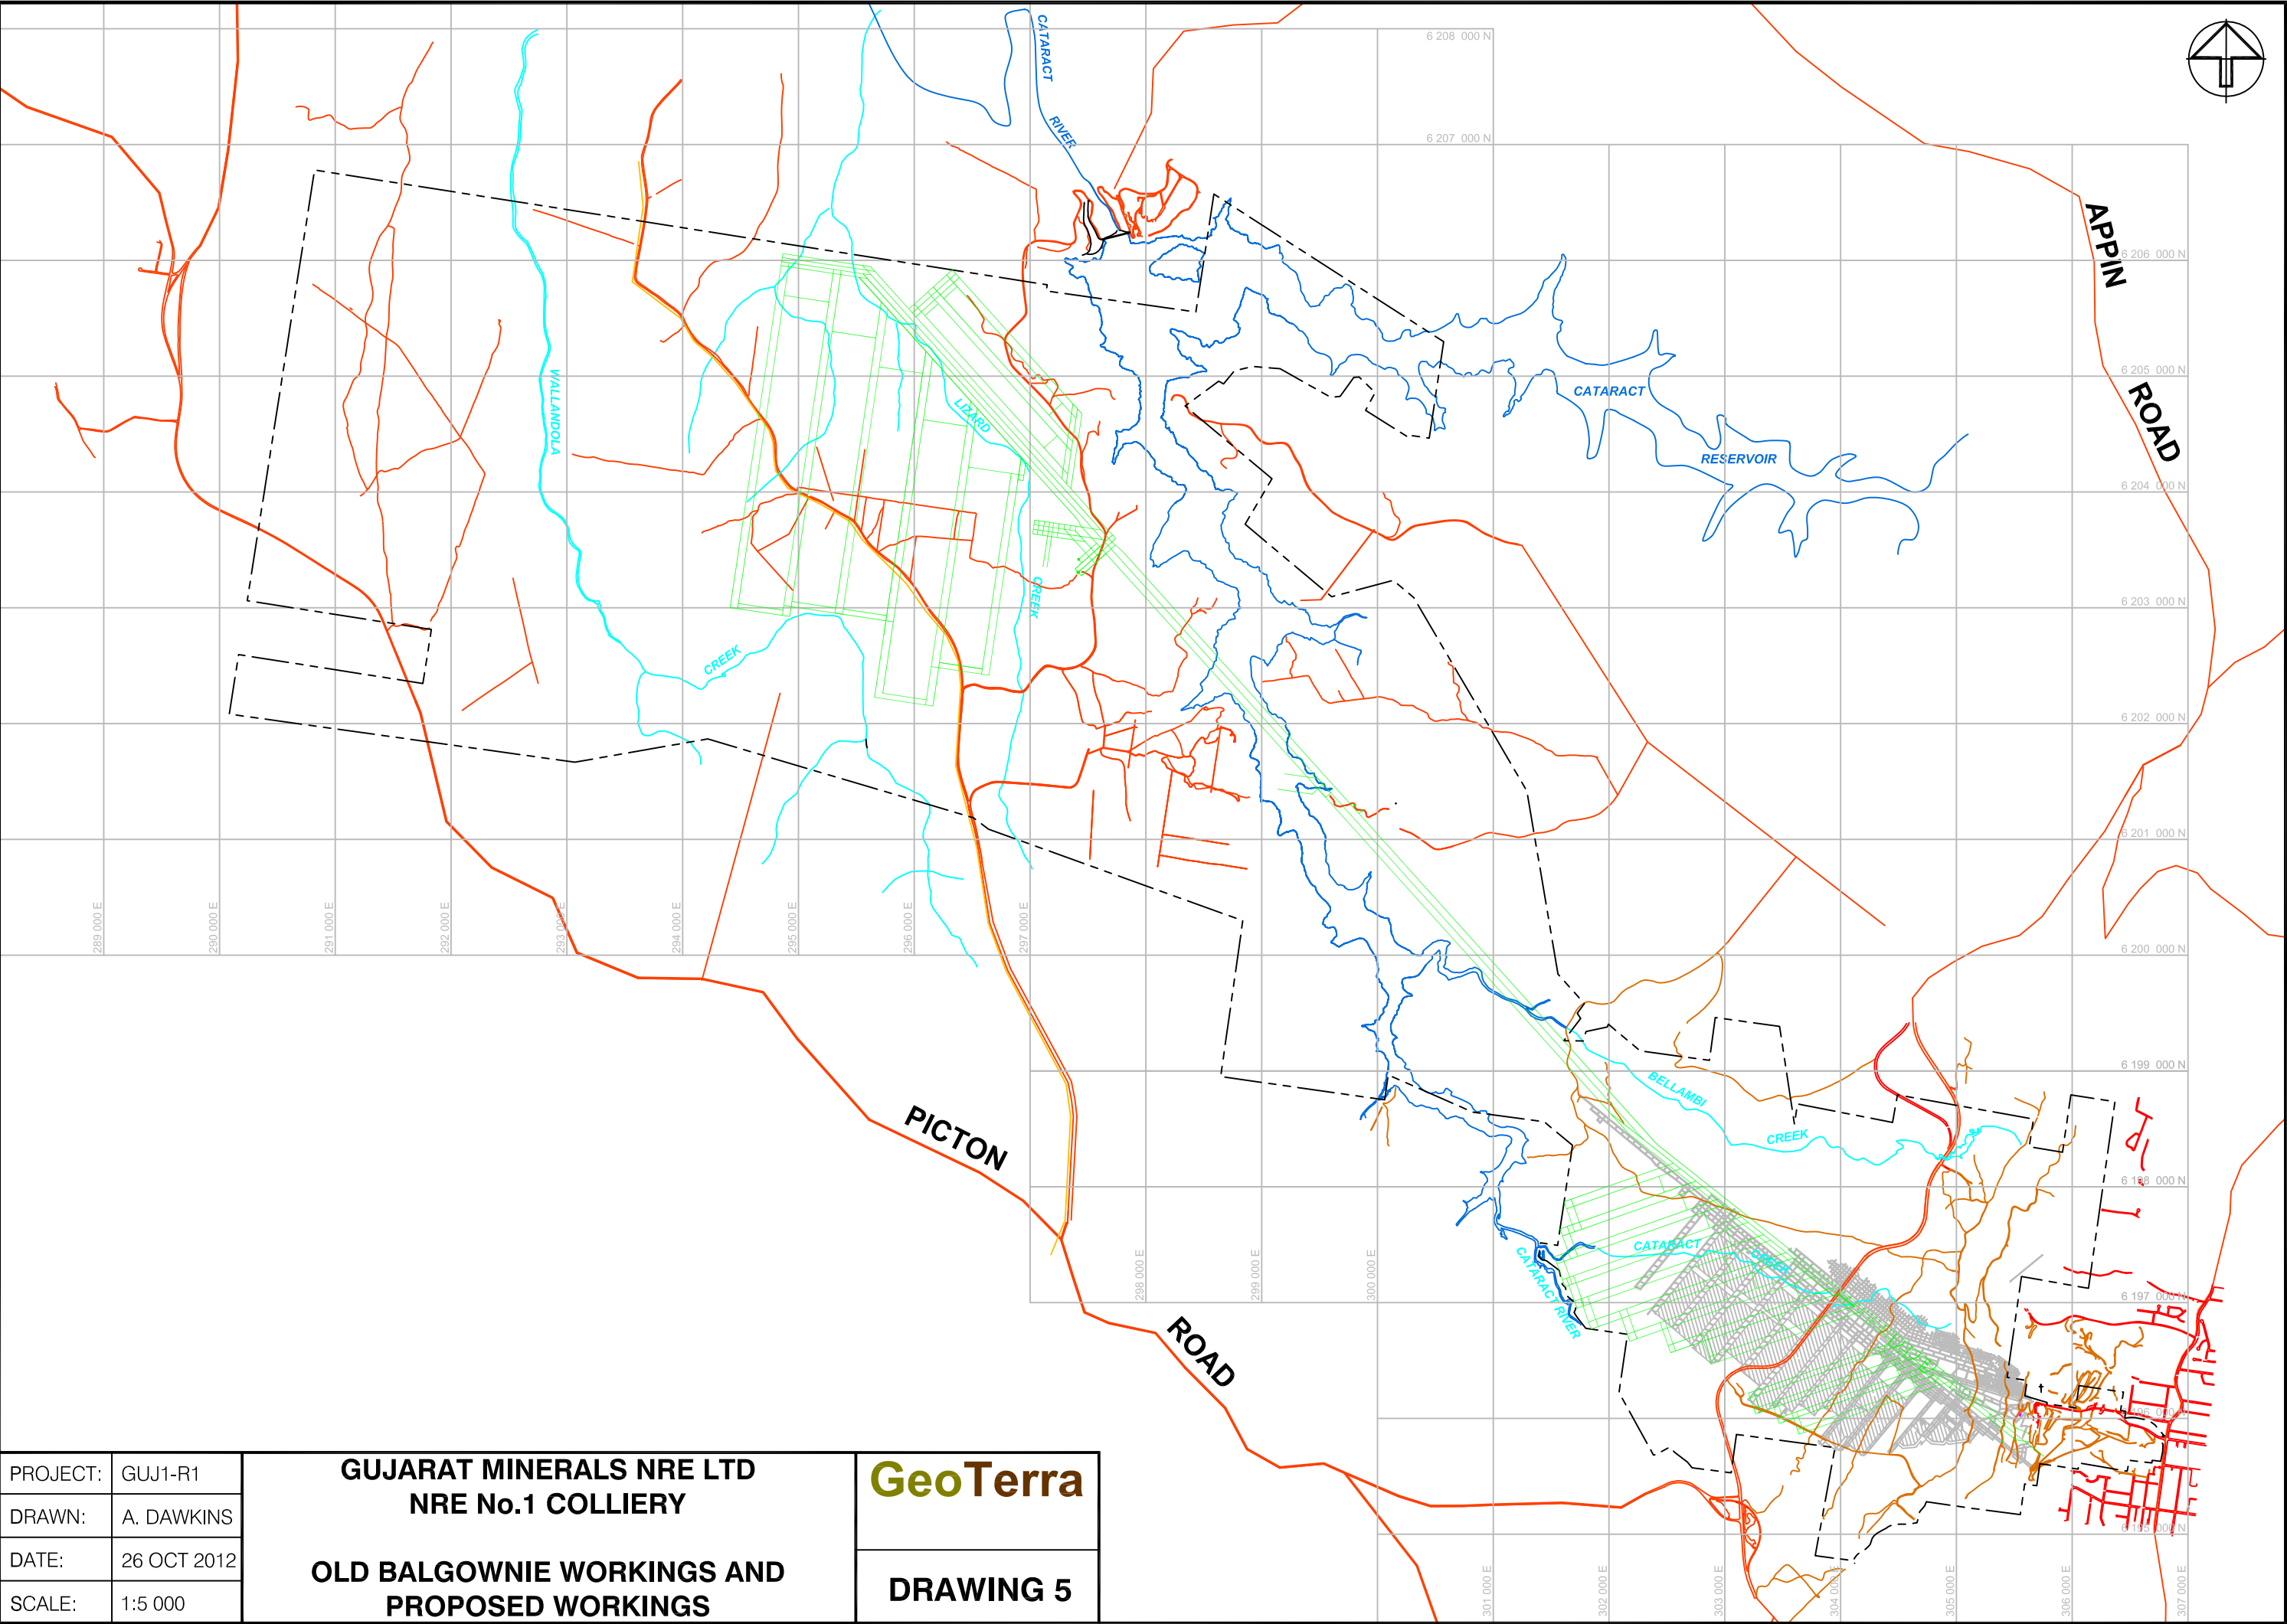


PROJECT:	GUJ1-R1
DRAWN:	A. DAWKINS
DATE:	26 OCT 2012
SCALE:	1:5 000

GUJARAT MINERALS NRE LTD
NRE No.1 COLLIERY



OLD BALGOWNIE WORKINGS AND
PROPOSED WORKINGS

GeoTerra

DRAWING 5

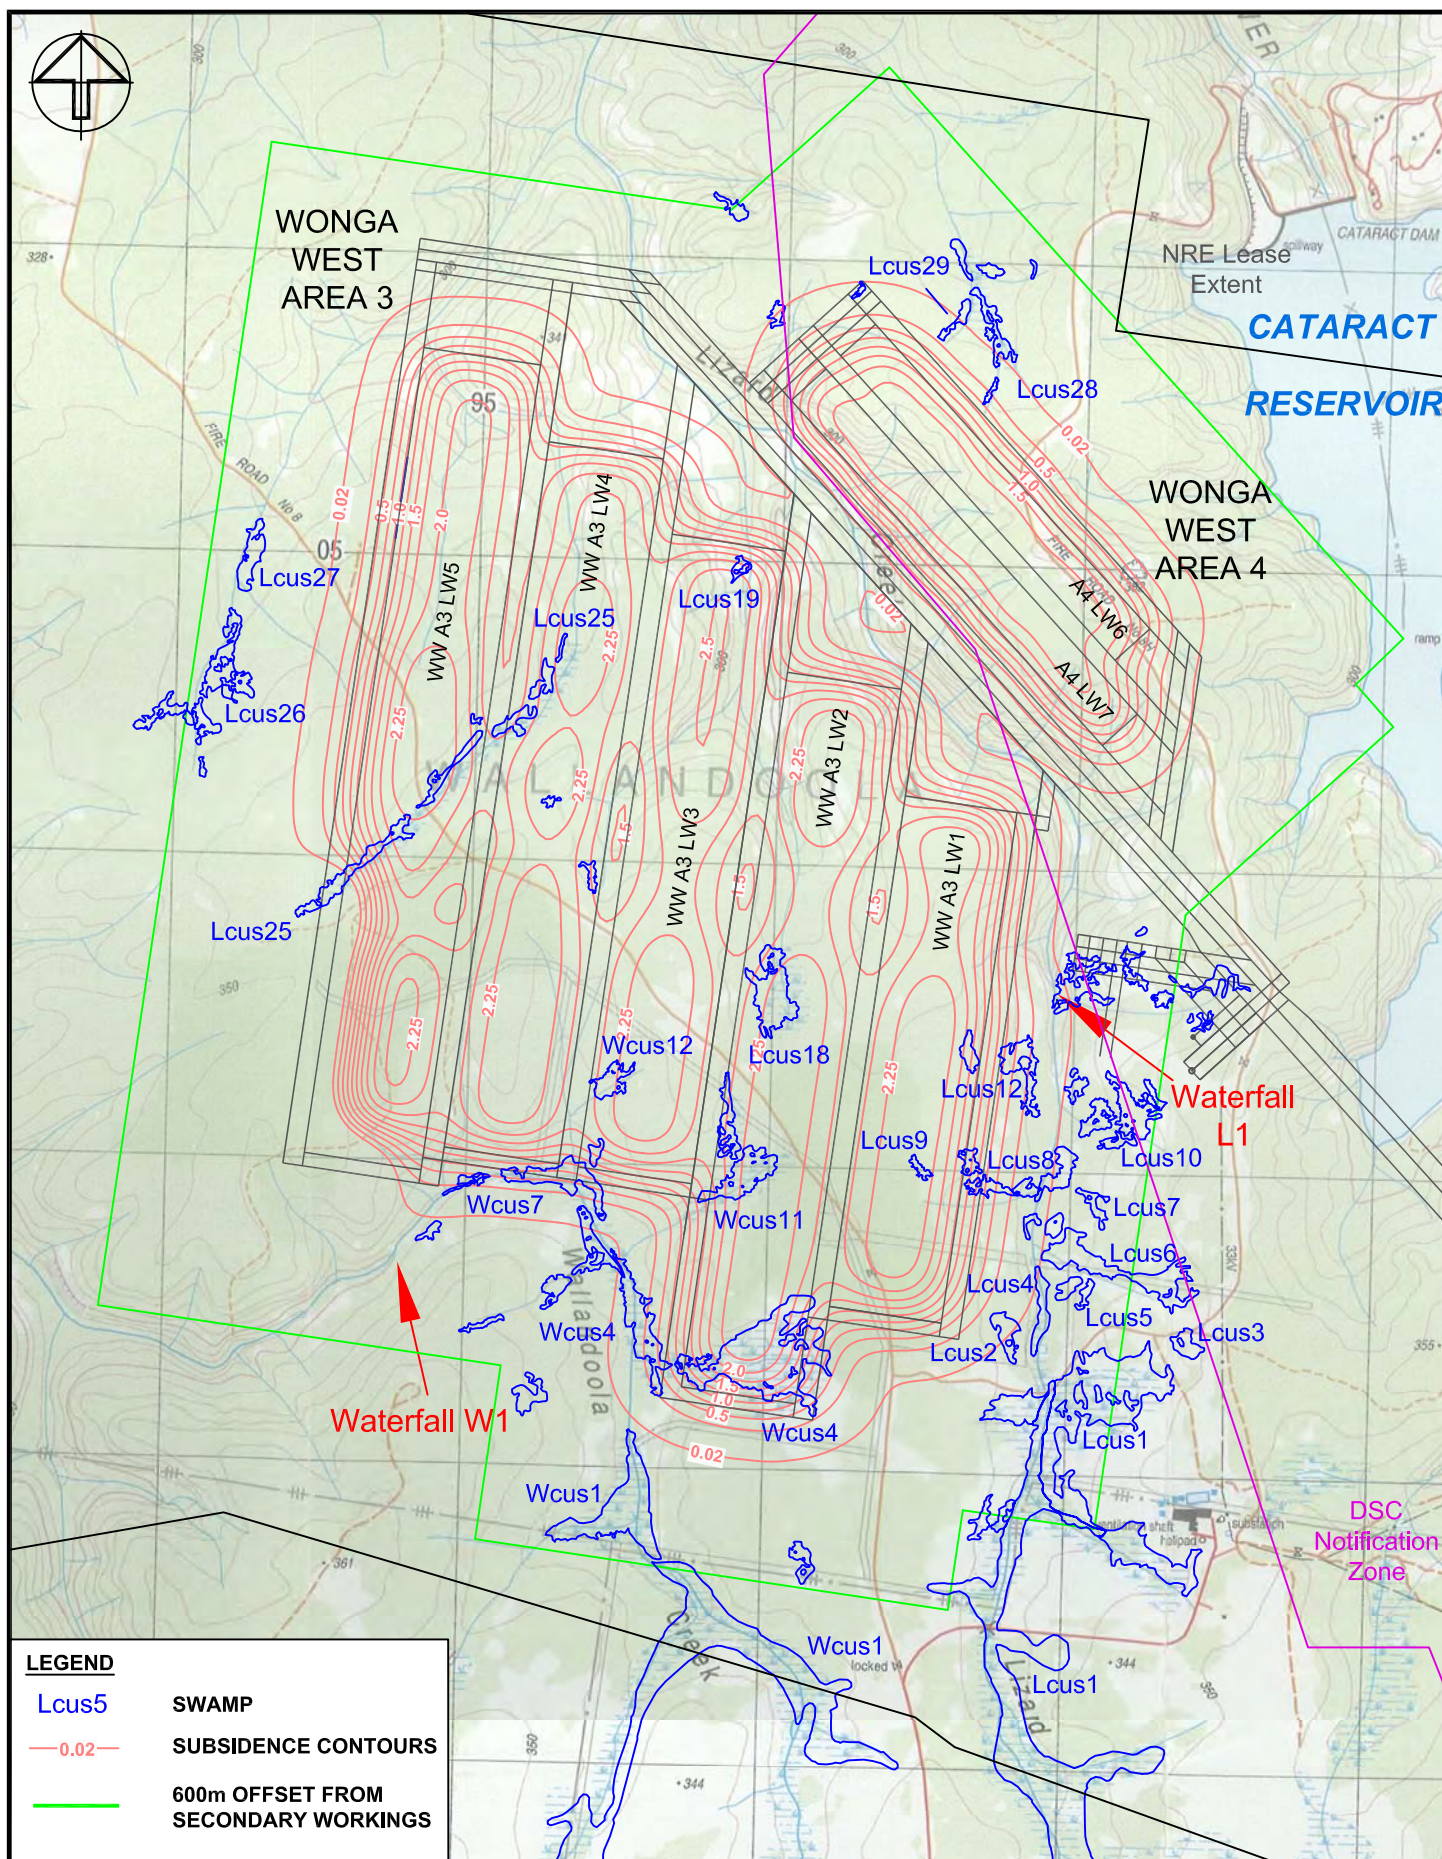

PROJECT:	GUJ1-R1	GUJARAT NRE COKING COAL LTD NRE No. 1 COLLIERY Proposed Wonga West Workings and Subsidence Contours	GeoTerra
DRAWN:	A. DAWKINS		
DATE:	26 OCT 2012		DRAWING 7
SCALE:	1:250		

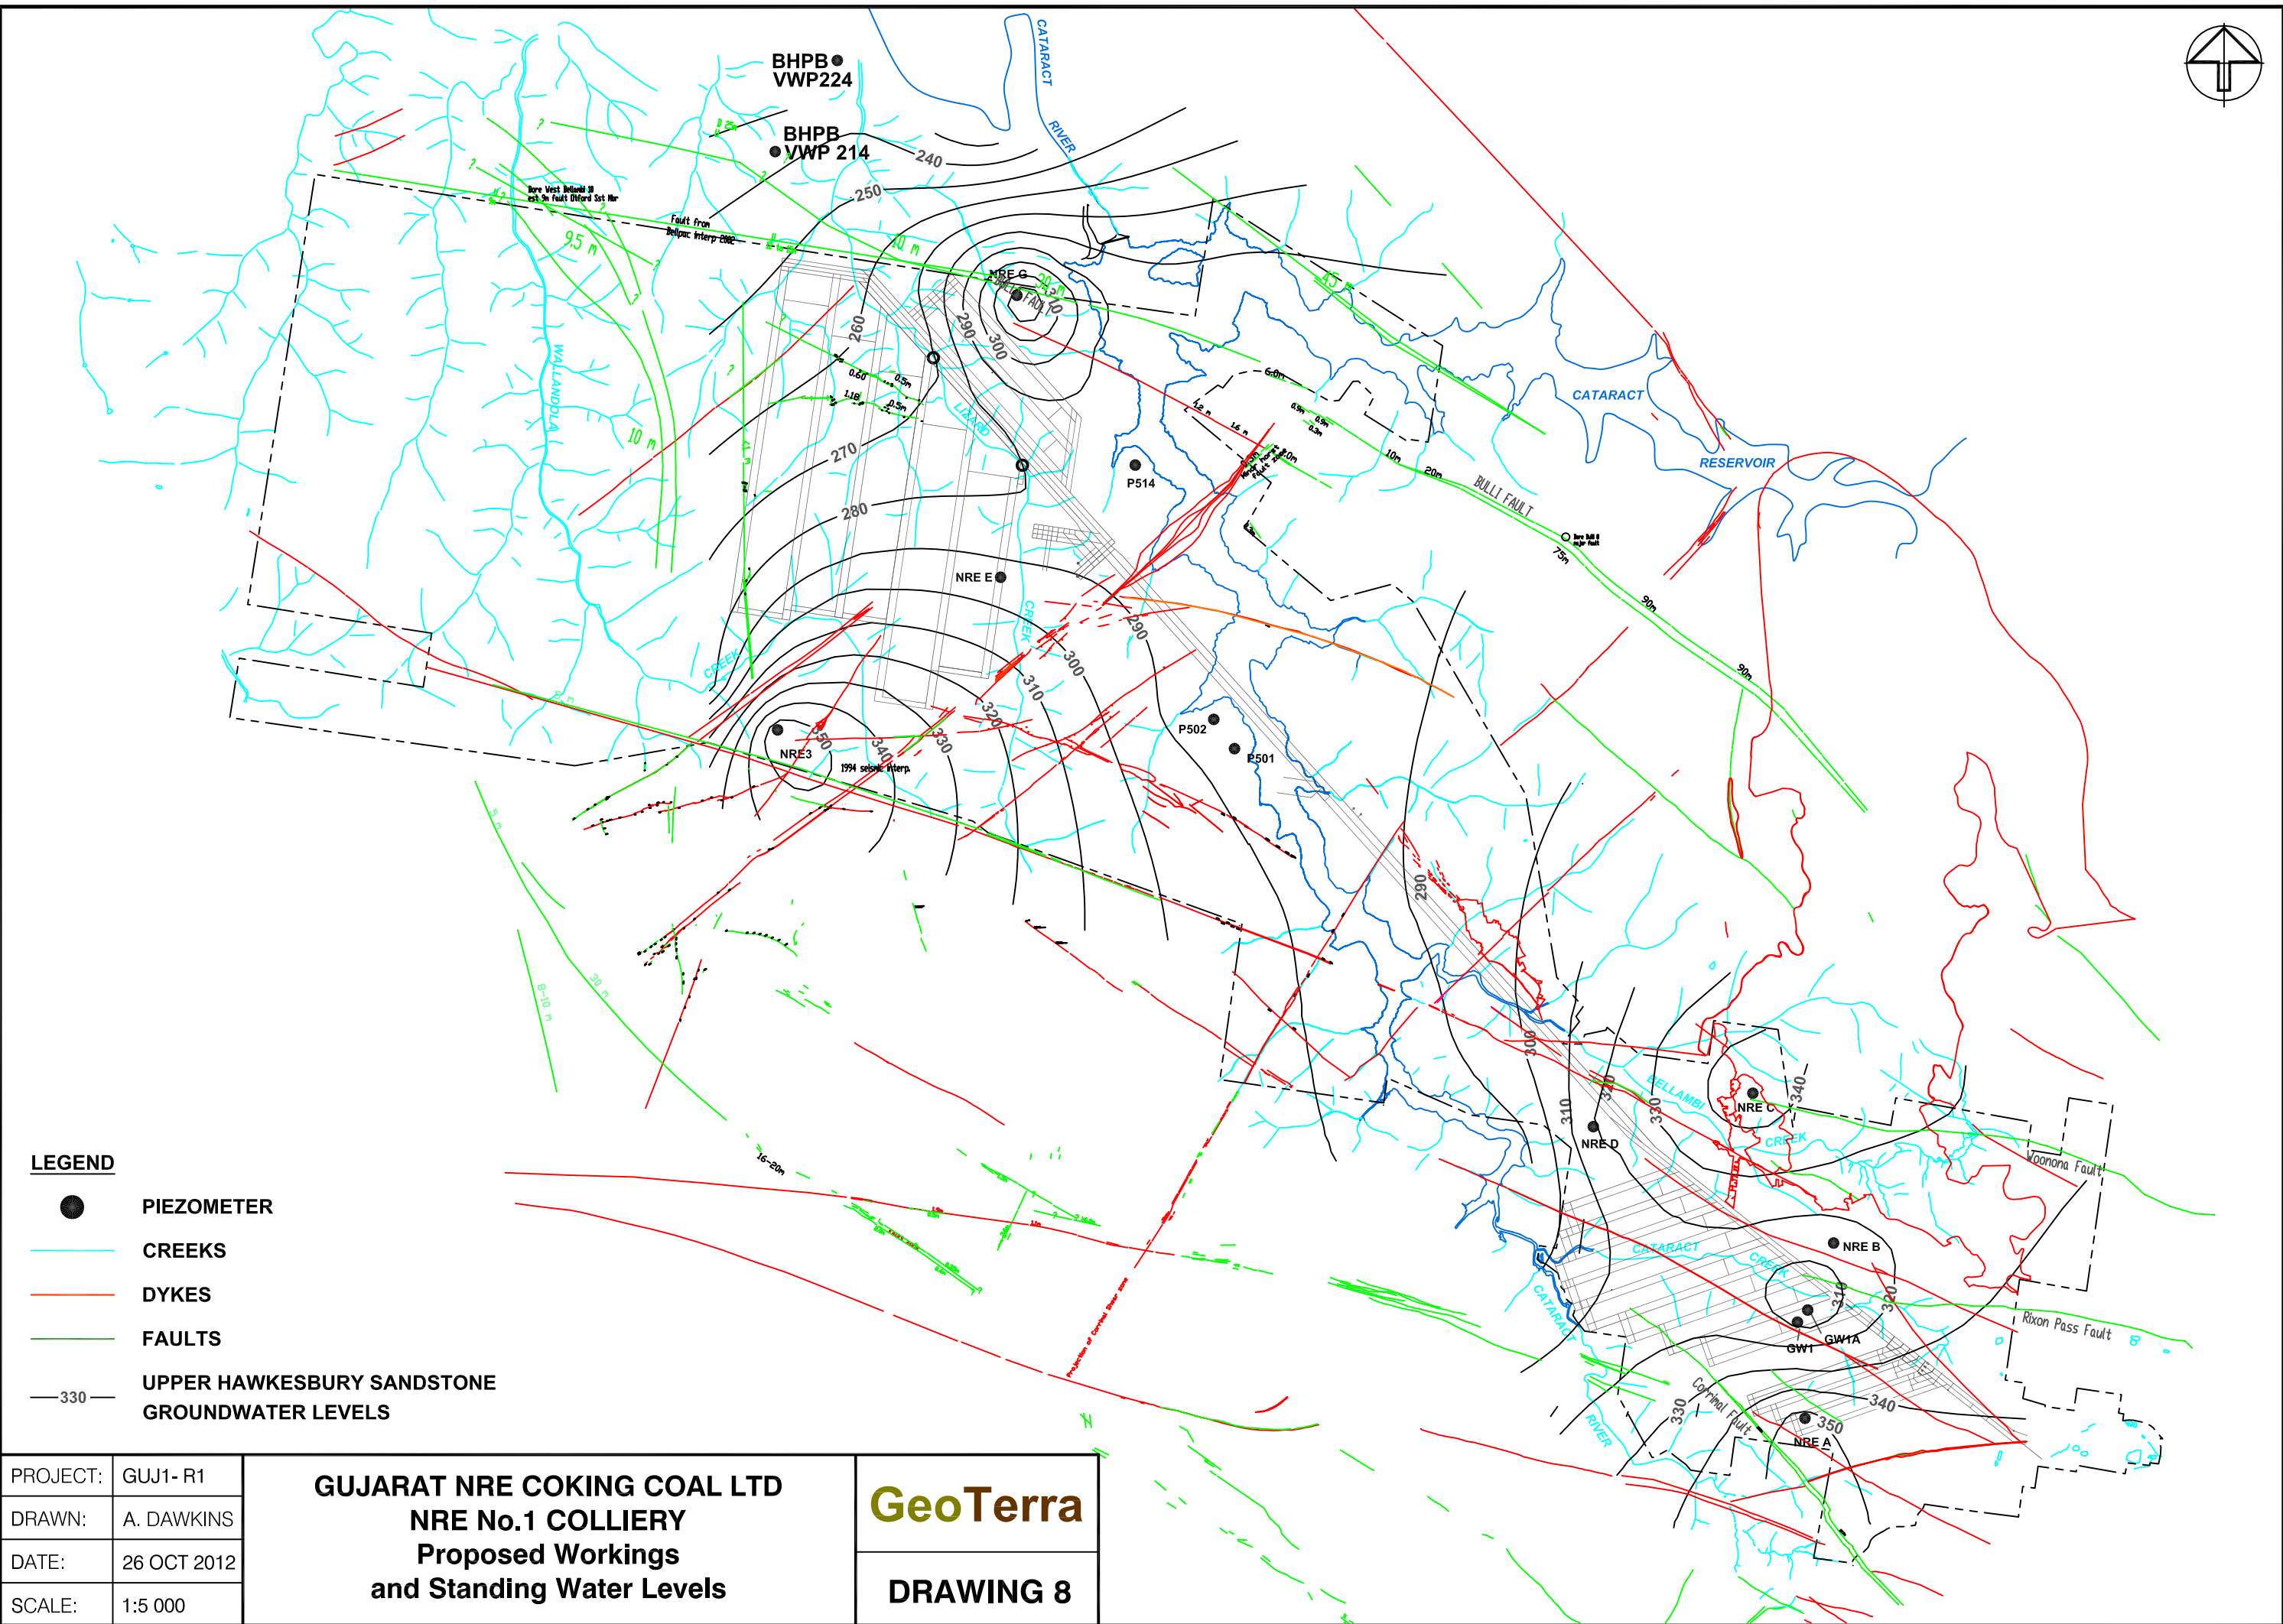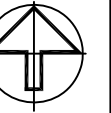

LEGEND

- PIEZOMETER
- CREEKS
- DYKES
- FAULTS
- 330 — UPPER HAWKESBURY SANDSTONE GROUNDWATER LEVELS

PROJECT:	GUJ1-R1
DRAWN:	A. DAWKINS
DATE:	26 OCT 2012
SCALE:	1:5 000


GUJARAT NRE COKING COAL LTD
NRE No.1 COLLIERY
Proposed Workings
and Standing Water Levels

GeoTerra

DRAWING 8

APPENDIX A

DETAILED SWAMP MAPPING
(Biosis, 2012)

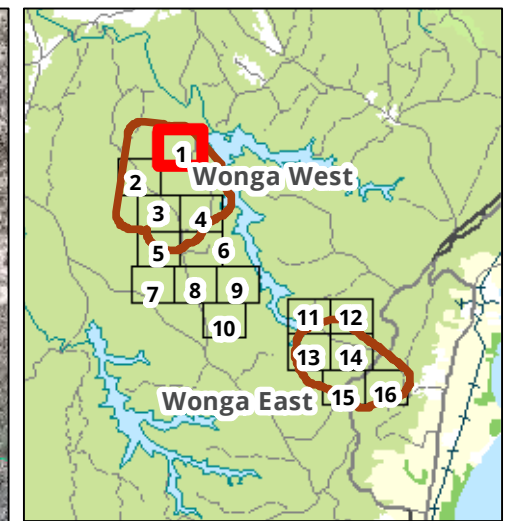

- Legend**
- Longwalls
 - Swamp Boundary


**Map 1: Wonga East & West
Swamp Mapping**

0 50 100 150 200 250
Metres
Scale: 1:5,200 @ A3
Coordinate System: GDA 1994 MGA Zone 56

 **biosis**
Biosis Pty Ltd

Ballarat, Brisbane, Canberra, Melbourne,
Sydney, Wangaratta & Wollongong

Matter: 15094,
Date: 25 September 2012,
Checked by: BC, Drawn by: aprichard
Location: P:\150 00s\15094\Mapping\Workings\15094_CombinedSwamps

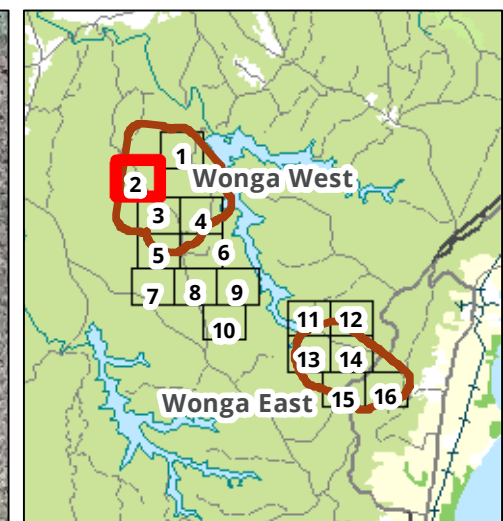

- Legend**
- Longwalls
 - Swamp Boundary



Map 2: Wonga East & West Swamp Mapping

0 50 100 150 200 250
Metres
Scale: 1:5,200 @ A3
Coordinate System: GDA 1994 MGA Zone 56

 **biosis**
Biosis Pty Ltd

Ballarat, Brisbane, Canberra, Melbourne,
Sydney, Wangaratta & Wollongong


Matter: 15094,
Date: 25 September 2012,
Checked by: BC, Drawn by: aprichard
Location: P:\15000s\15094\Mapping\Workings\15094_CombinedSwamps

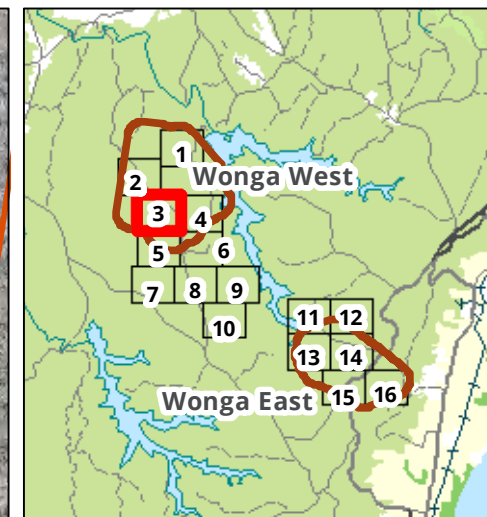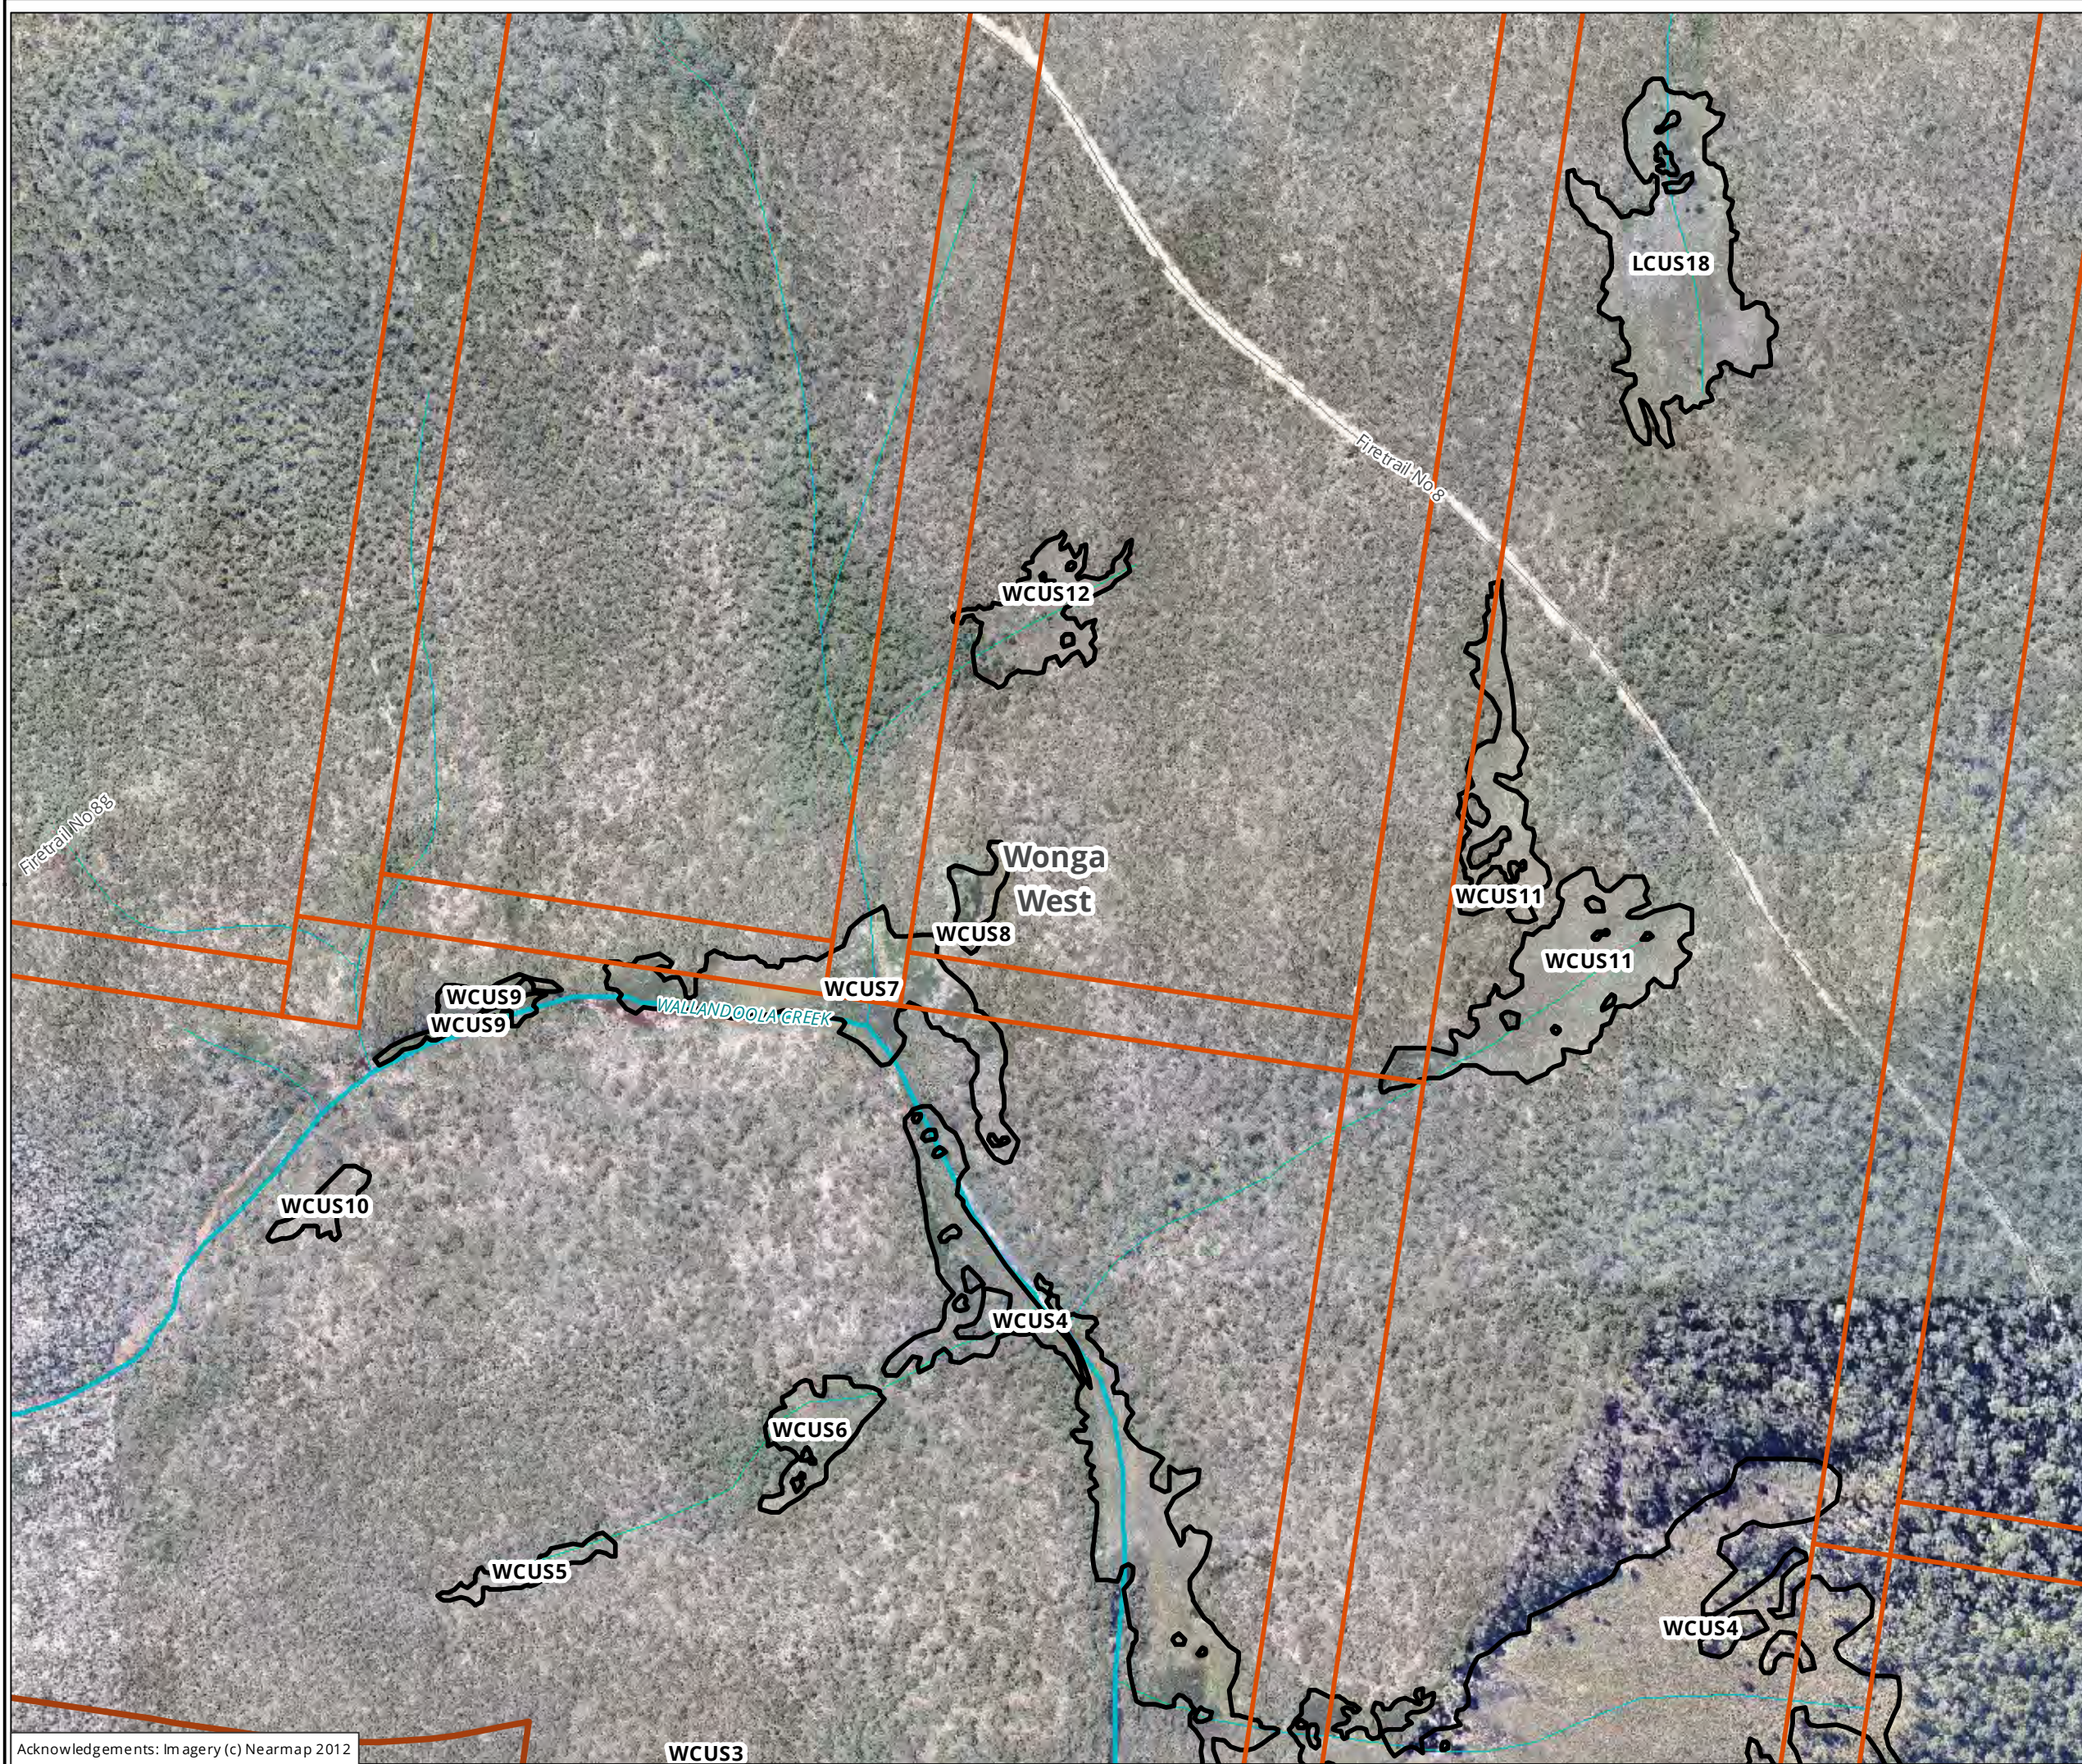

Legend

- Longwalls
- Swamp Boundary

Map 3: Wonga East & West Swamp Mapping


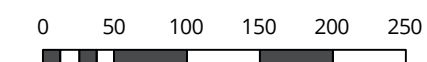


Metres
Scale: 1:5,200 @ A3
Coordinate System: GDA 1994 MGA Zone 56



Ballarat, Brisbane, Canberra, Melbourne,
Sydney, Wangaratta & Wollongong


Matter: 15094,
Date: 25 September 2012,
Checked by: BC, Drawn by: apritchard
Location: P:\15000s\15094\Mapping\Workings\15094_CombinedSwamps

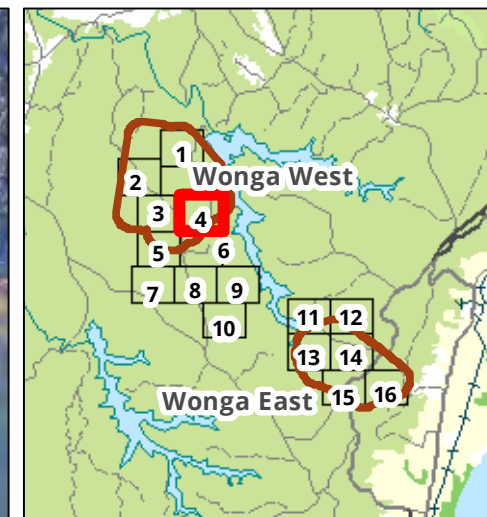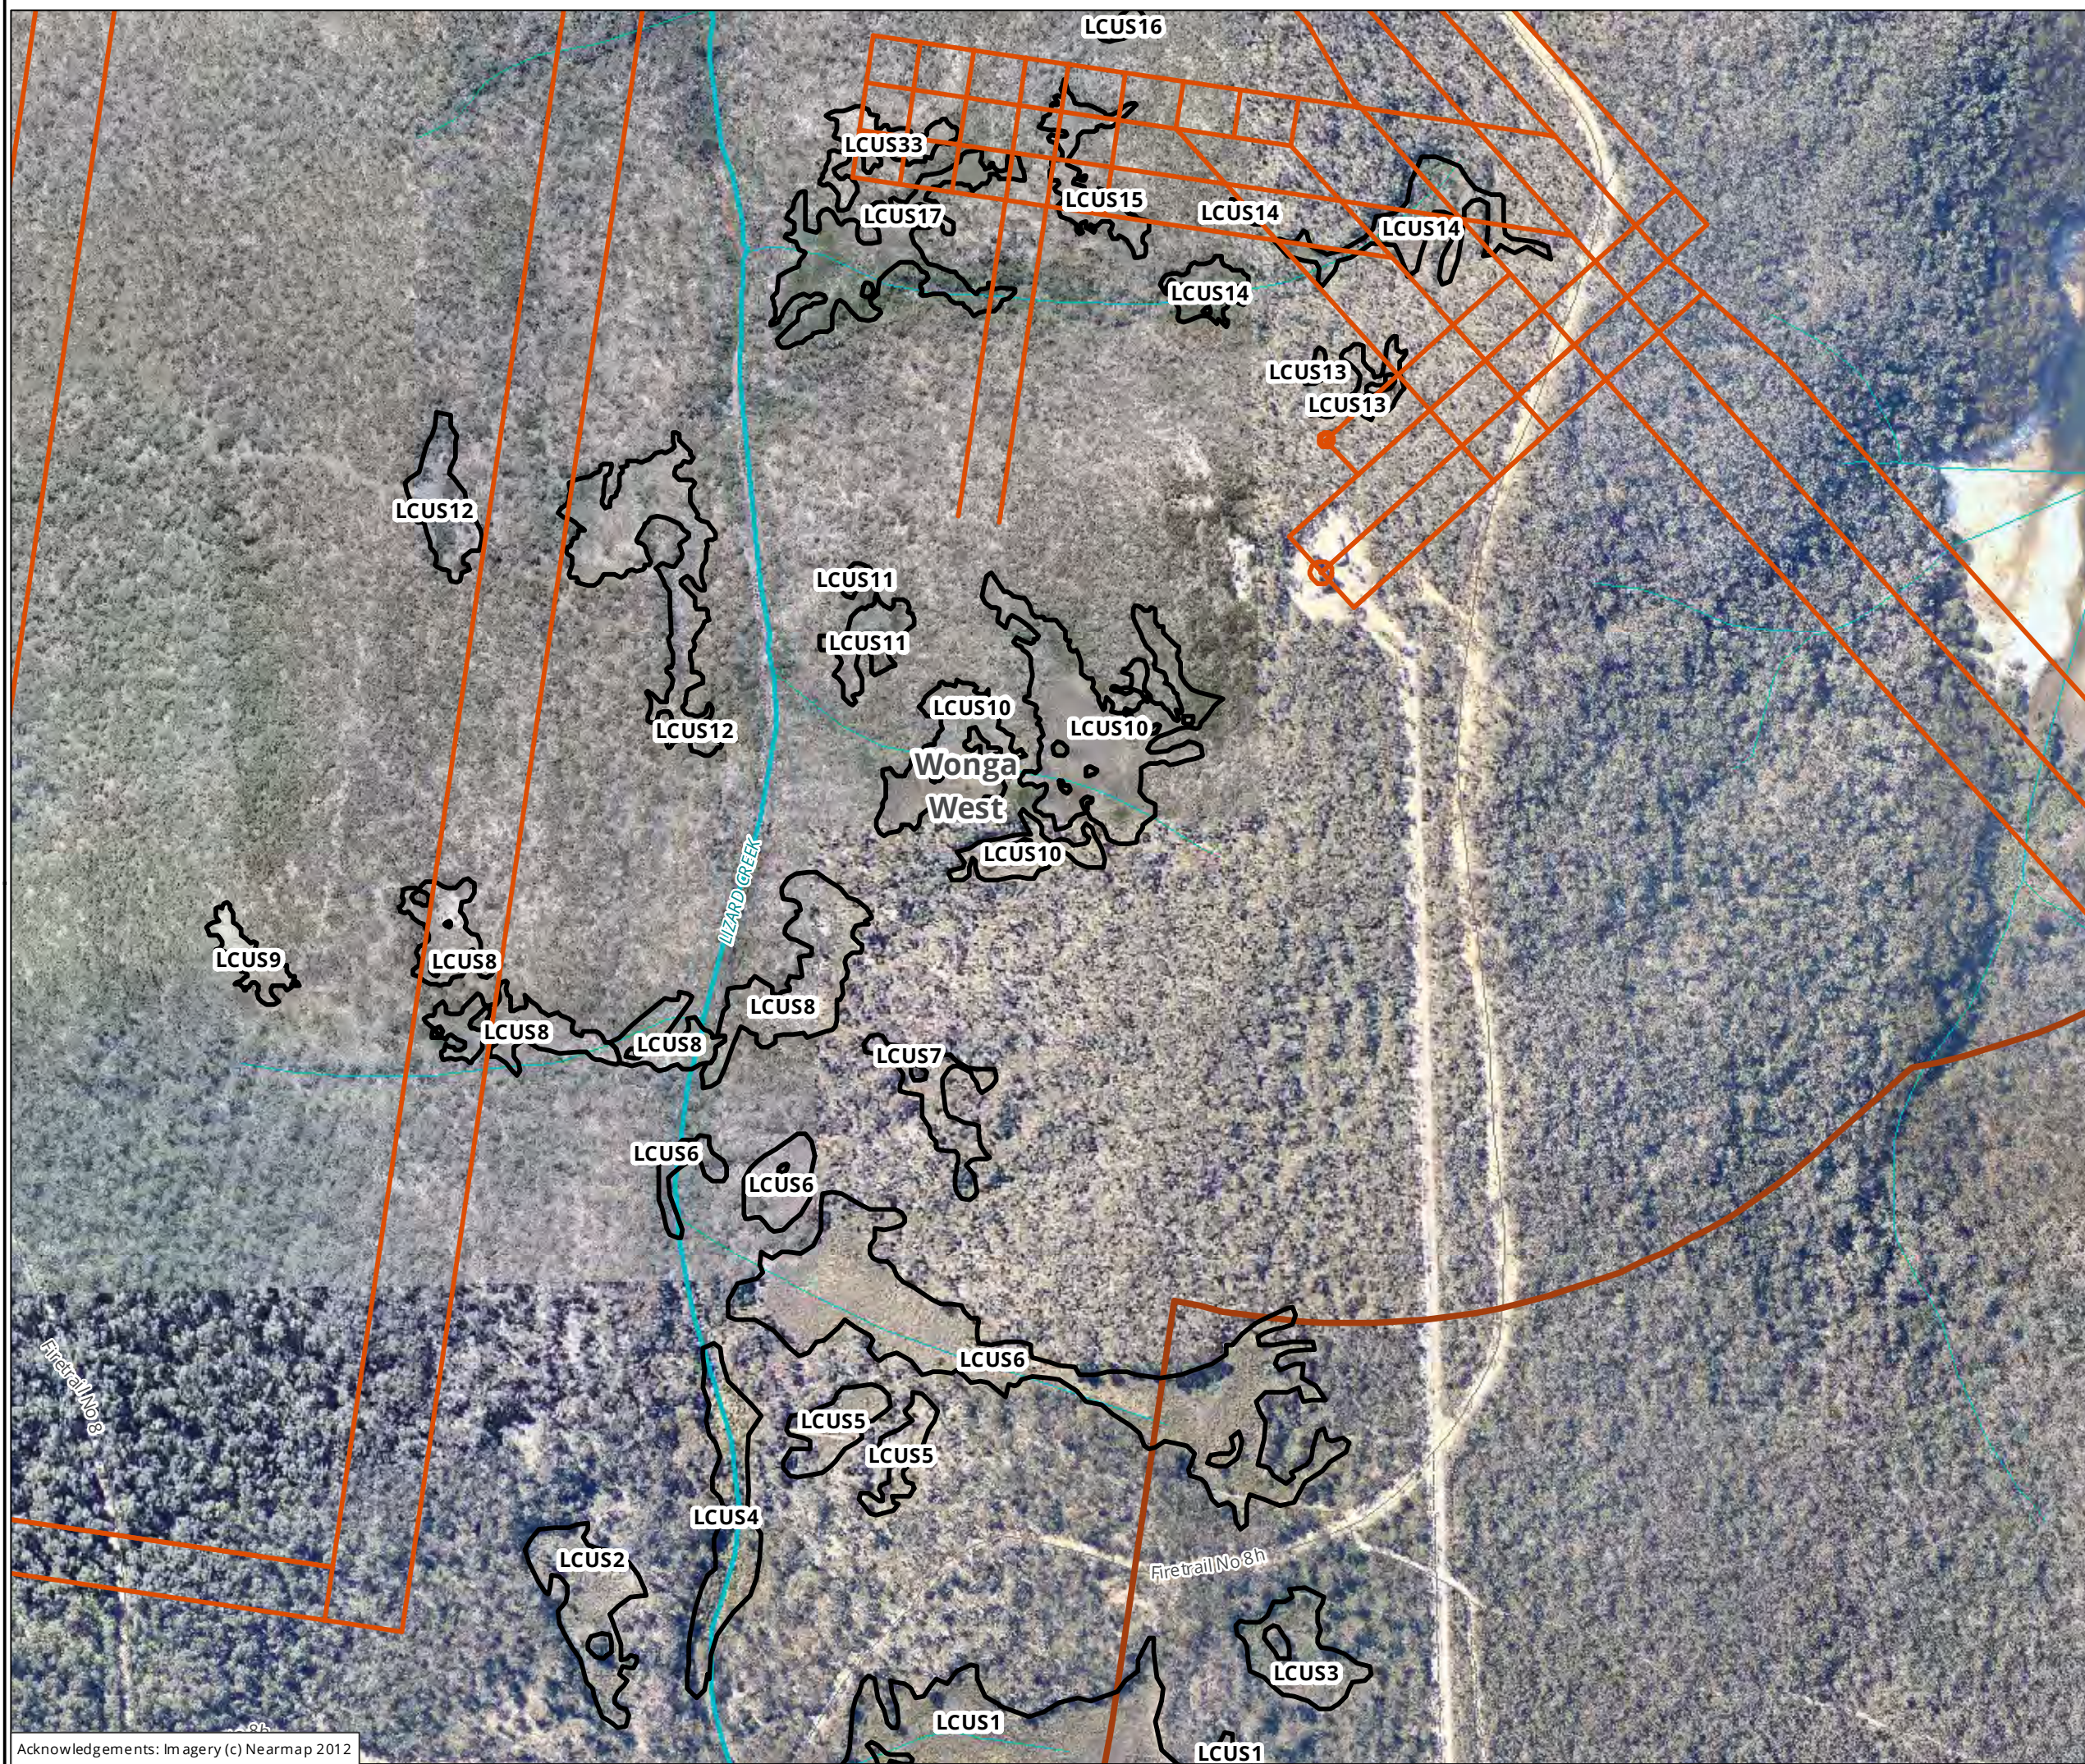

Legend

- Longwalls
- Swamp Boundary

**Map 4: Wonga East & West
Swamp Mapping**

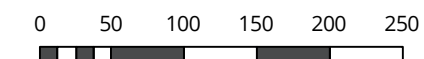

Metres
Scale: 1:5,200 @ A3
Coordinate System: GDA 1994 MGA Zone 56



Matter: 15094,
Date: 25 September 2012,
Checked by: BC, Drawn by: apritchard
Location: P:\150 00s\15094\Mapping\Workings\15094_CombinedSwamps