


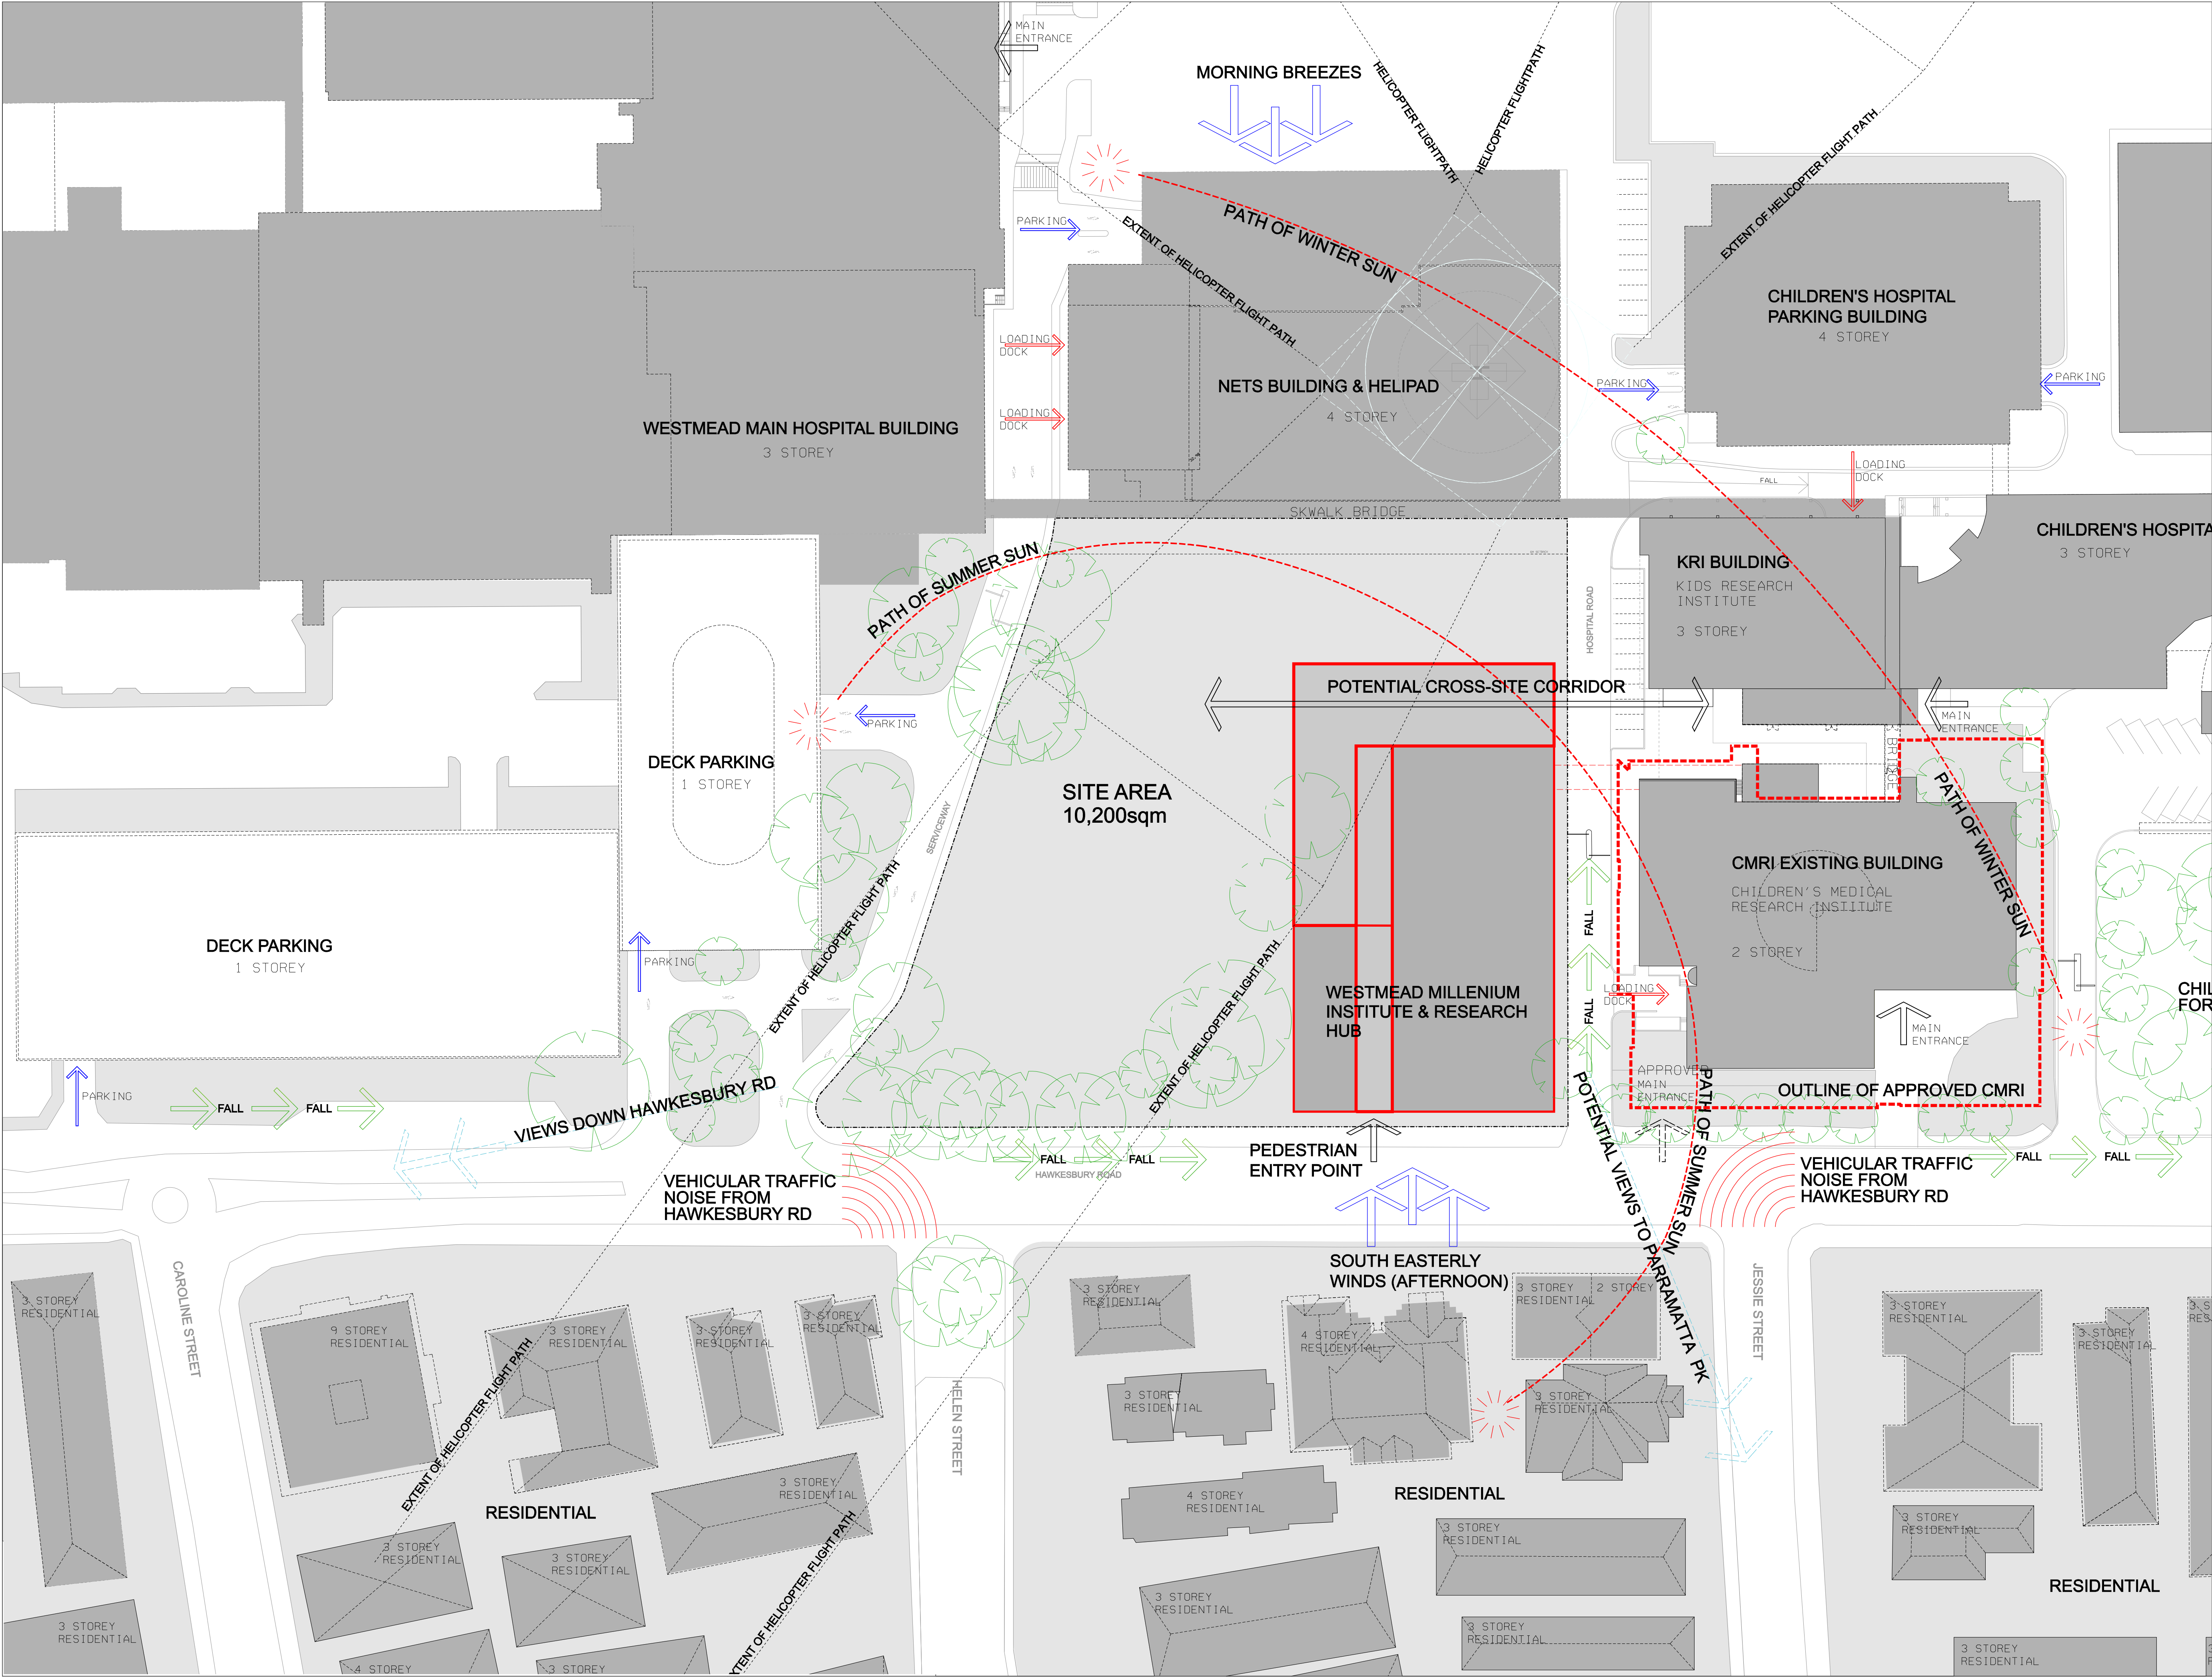

BVNArchitecture

Telephone +61 2 8297 7200
Facsimile +61 2 8297 7299
www.bvn.com.au

INTELLECTUAL PROPERTY
© COPYRIGHT BVN ARCHITECTURE PTY LIMITED. UNLESS OTHERWISE
NOTED, ALL RIGHTS TO USE THIS DOCUMENT ARE SUBJECT
TO PAYMENT IN FULL OF ALL BILLS CHARGED. THIS DOCUMENT MAY ONLY
BE USED FOR THE SPECIFIC PURPOSE AND PROJECT FOR WHICH IT HAS BEEN
CREATED AND DELIVERED. ANY REUSE OR REPRODUCTION OF THIS
DOCUMENT MAY NOT BE OTHERWISE USED, COPIED, OR REPRODUCED.
LIMITING BILLS RIGHTS THE USER RELEASES AND INDICATES BVN FROM
AND AGAINST ALL LOSS OR DAMAGE.

ISSUE	DATE	FOR
1	16.07.10	SPP PDP
2	04.08.10	SPP PDP
3	16.08.10	INFORMATION
4	18.08.10	DA
5	23.08.10	DA
6	24.08.10	DA




PROJECT

WESTMEAD
MILLENNIUM INSTITUTE &
RESEARCH HUB
BVN PROJECT NUMBER

s0911005

DRAWING KEY

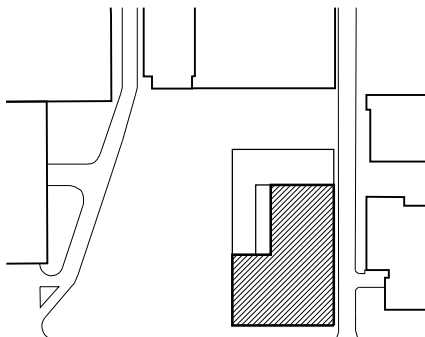

TRUE NORTH PROJECT NORTH

GRAPHIC SCALE
0 10000 25000
SCALE
1:1000 at A3
1:500 at A1
STATUS
DO NOT SCALE

PRELIMINARY
DRAWING

SITE ANALYSIS PLAN

DRAWING NUMBER ISSUE
DA-A-03 6

F:\CD0911005\WestMed_Activities\CA-A-03_SITE_ANALYSIS_PLAN.dgn 9/26/2010