

**Legend**

A	Accessible WC	CRT	Courtyard	FE	Flue Exhaust	KT	Kitchenette	MDR	Metal Deck Roof	OP	Open Plan Work Area	ST	Storage	W	Waste
AT	Altim	DP	Downpipe	FG	Feature Glass	L	Lift	MEZ	Mezzanine	PL	Plant Room	TFP	Transparent Facade Panel	WTO	Waiting Area
BK	Breakout Area	E	Entry	FS	Fire Stair	LAB	Laboratory	MFP	Metal Facade Panel	R	Reception	U	Unisex WC		
CFS	Cafe Seating	F	Female WC	G	Glazing	LL	Lift Lobby	MTG	Meeting Room	RC	Reinforced Concrete	V	Void		
COR	Corridor	FA	First Aid Room	GL	Goods Lift	M	Male WC	N	Nitrogen Tank Store	S	Skylight	VL	Vertical Louvre, Metal Facade Beyond		
CP	Car Park	FC	Female Change/Showers	GR	Green Roof	MC	Male Change/Shower	OF	Office	SS	Substation	VLG	Vertical Louvre, Glazing Behind		



BVNArchitecture

Telephone +61 2 8297 7200  
Facsimile +61 2 8297 7299  
www.bvn.com.au

**INTELLECTUAL PROPERTY**  
© COPYRIGHT BVN ARCHITECTURE PTY LIMITED. UNLESS OTHERWISE ADVISED IN WRITING, ALL RIGHTS TO USE THIS DOCUMENT ARE RESERVED TO BVN ARCHITECTURE PTY LIMITED. THIS DOCUMENT MAY ONLY BE USED FOR THE SPECIFIC PURPOSE AND PROJECT FOR WHICH IT HAS BEEN CREATED AND IS NOT TO BE REPRODUCED, COPIED, OR TRANSMITTED IN ANY FORM OR BY ANY MEANS, ELECTRONIC OR MECHANICAL, INCLUDING PHOTOCOPYING, RECORDING, OR BY ANY INFORMATION STORAGE AND RETRIEVAL SYSTEM. ANY UNAUTHORIZED USE OF THIS DOCUMENT IS AT THE USER'S SOLE RISK AND WITHOUT LIMITING BVN'S RIGHTS THE USER RELEASES AND INDEMNIFIES BVN FROM AND AGAINST ALL LOSS OR DAMAGE.




ISSUE	DATE	FOR	INFORMATION
1	16.08.10	FOR	
2	19.08.10	DA	
3	23.08.10	DA	
4	25.08.10	DA	
5	15.09.10	DA	



PROJECT

**WESTMEAD  
MILLENNIUM INSTITUTE &  
RESEARCH HUB**  
BVN PROJECT NUMBER

s0911005

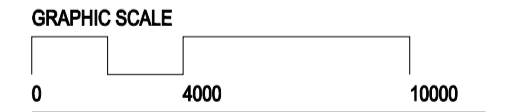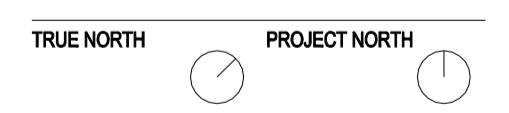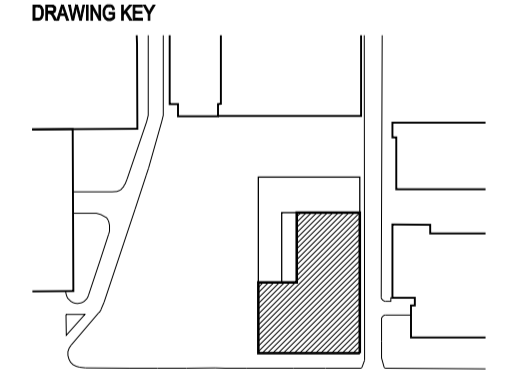

SCALE  
1:400 at A3  
1:200 at A1  
DO NOT SCALE

STATUS  
PRELIMINARY  
DRAWING

**FLOOR PLAN  
LEVEL 00M - MEZZANINE**

DRAWING NUMBER  
**DA-D-00M**

ISSUE  
**5**