

KRI



BVNArchitecture

Telephone +61 2 8297 7200
Facsimile +61 2 8297 7299
www.bvn.com.au

INTELLECTUAL PROPERTY
© COPYRIGHT BVN ARCHITECTURE PTY LIMITED. UNLESS OTHERWISE ADVISED IN WRITING, ALL RIGHTS TO USE THIS DOCUMENT ARE RESERVED TO BVN ARCHITECTURE PTY LIMITED. THIS DOCUMENT MAY ONLY BE USED FOR THE SPECIFIC PURPOSE AND PROJECT FOR WHICH IT HAS BEEN CREATED AND CANNOT BE REPRODUCED OR TRANSMITTED IN ANY FORM OR BY ANY MEANS, ELECTRONIC OR MECHANICAL, INCLUDING PHOTOCOPYING, RECORDING, OR BY ANY INFORMATION STORAGE AND RETRIEVAL SYSTEM, WITHOUT THE WRITTEN PERMISSION OF BVN ARCHITECTURE PTY LIMITED. ANY UNAUTHORIZED USE OF THIS DOCUMENT IS AT THE USER'S SOLE RISK AND WITHOUT LIMITING BVN'S RIGHTS, THE USER RELEASES AND INDEMNIFIES BVN FROM AND AGAINST ALL LOSS OR DAMAGE.


ISSUE	DATE	FOR
1	02.08.10	SPP PDP
2	19.08.10	DA
3	23.08.10	DA
4	25.08.10	DA




PROJECT

**WESTMEAD
MILLENNIUM INSTITUTE &
RESEARCH HUB**
BVN PROJECT NUMBER

s0911005
DRAWING KEY

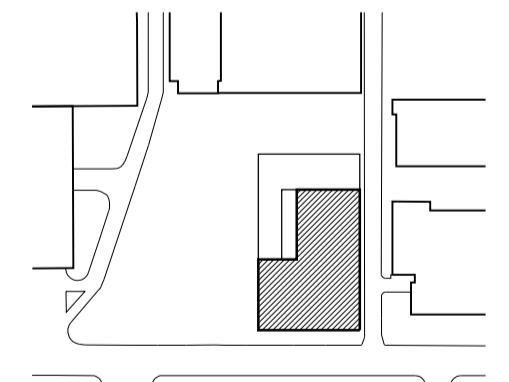

TRUE NORTH PROJECT NORTH

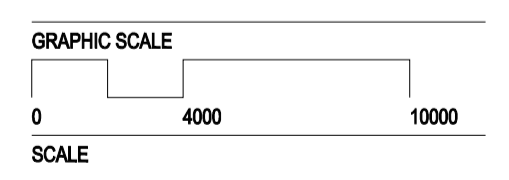

SCALE
1:400 at A3
1:200 at A1
DO NOT SCALE

STATUS
PRELIMINARY
DRAWING

Legend

A	Accessible WC	CRT	Courtyard	FE	Flue Exhaust	KT	Kitchensets	MDR	Metal Deck Roof	OP	Open Plan Work Area	ST	Storage	W	Waste
AT	Album	DP	Downpipe	FG	Feature Glass	L	Lift	MEZ	Mezzanine	PL	Plant Room	TFP	Transparent Facade Panel	WTG	Waiting Area
BK	Breakout Area	E	Entry	FS	Fire Stair	LAB	Laboratory	MFP	Metal Facade Panel	R	Reception	U	Unisex WC		
CFS	Cafe Seating	F	Female WC	G	Glazing	LL	Lift Lobby	MTG	Meeting Room	RC	Reinforced Concrete	V	Void		
COR	Corridor	FA	First Aid Room	GL	Goods Lift	M	Male WC	N	Nitrogen Tank Store	S	Skylight	VL	Vertical Louvers, Metal Facade Beyond		
CP	Car Park	FC	Female Change/Showers	GR	Green Roof	MC	Male Change/Showers	OF	Office	SS	Substation	VLG	Vertical Louvers, Glazing Behind		

**FLOOR PLAN
LEVEL 06**

DRAWING NUMBER ISSUE
DA-D-06 4